




DRAWING SHEET INDEX

	GENERAL ARRANGEMENT PLAN
C011	BUNNY STREET, WATERLOO QUAY TO WHITMORE ST
	ROAD MARKINGS PLAN
C121	BUNNY STREET SHEET 1
C122	BUNNY STREET SHEET 2
C123	LADY ELIZABETH LANE SHEET 1

WELLINGTON CITY COUNCIL BUNNY STREET, WELLINGTON SAFETY IMPROVEMENTS

CIVIL DEVELOPED DESIGN

Project No: 5-C4731.00(1)
Date: 2026-02-04

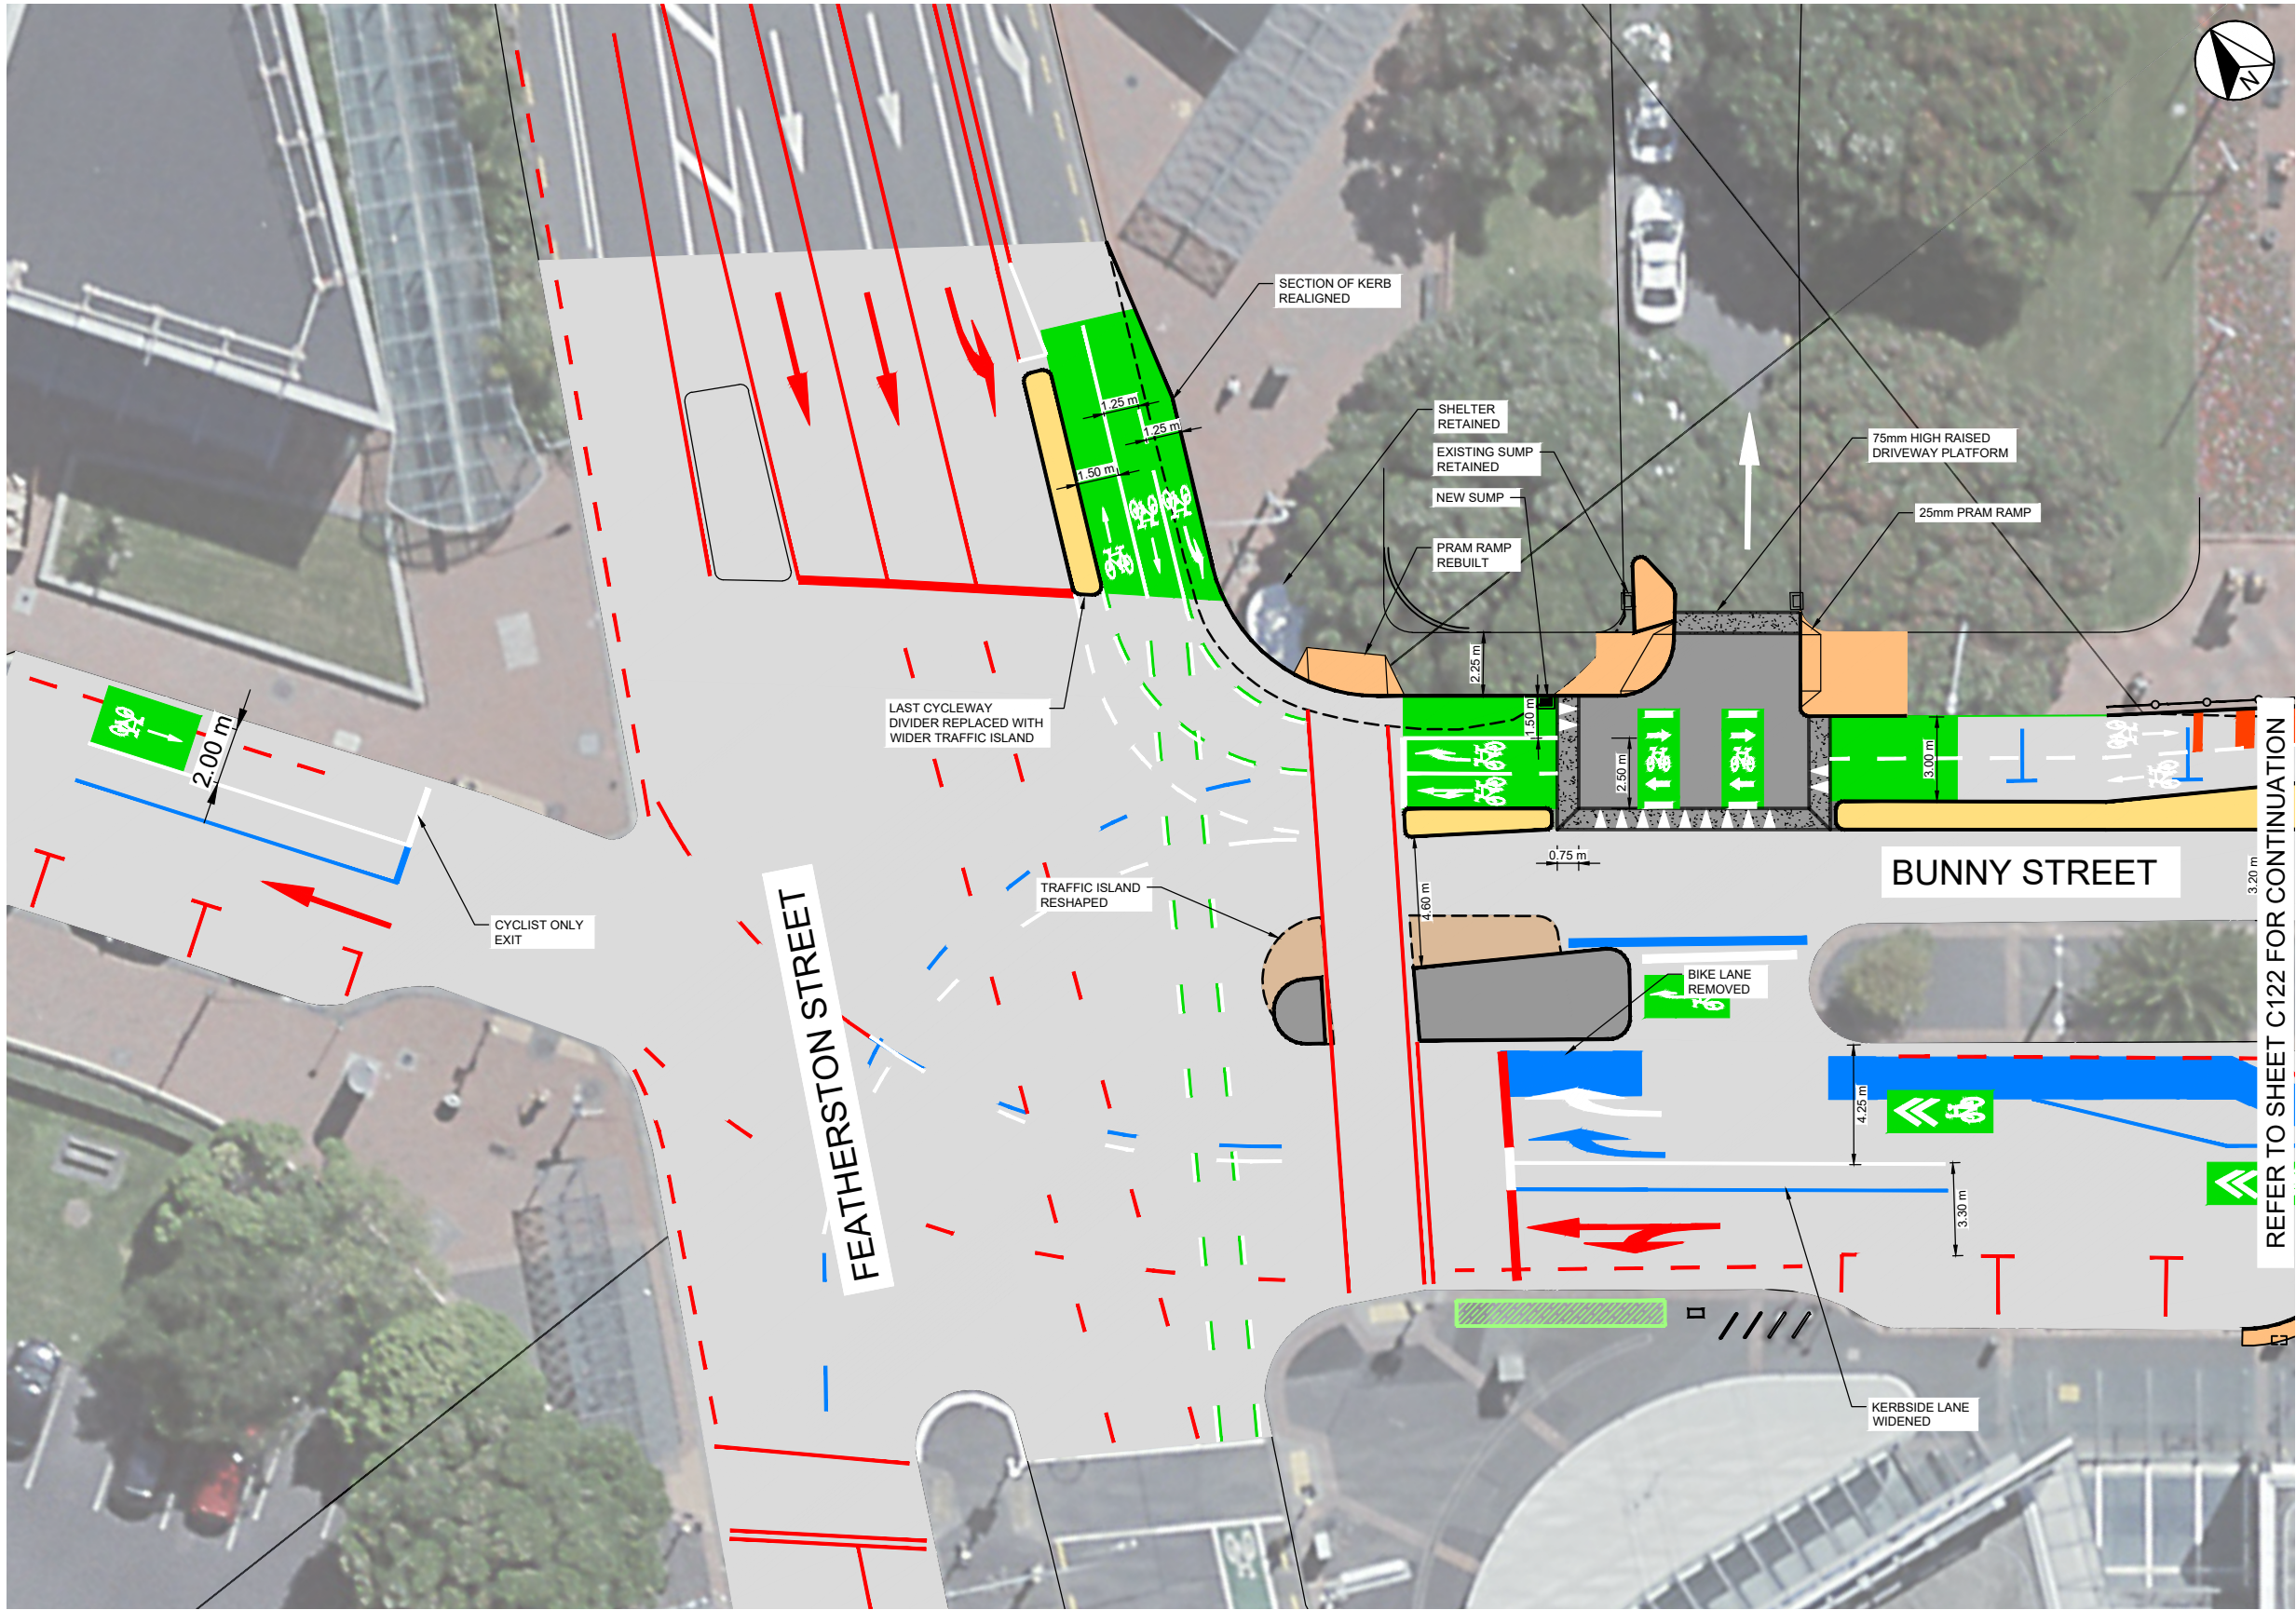

KEY	
	EXISTING PROPERTY BOUNDARY
	EXISTING KERB LINE RETAINED
	EXISTING MARKINGS RETAINED
	EXISTING KERB LINE REMOVED
	EXISTING MARKINGS REMOVED
	NEW KERB LINE
	NEW CONCRETE SURFACING
	NEW ASPHALT SURFACING
	NEW BRICK SURFACING
	NEW WHITE MARKINGS
	NEW GREEN CYCLE LANE MARKING
	NEW RED CYCLE/PED. WARNING MARKINGS

BUNNY STREET BETWEEN FEATHERSTON STREET AND WATERLOO QUAY
SCALE: 1:125 @ A1; 1:250 @ A3

NOT FOR CONSTRUCTION

1:125 @ A1
1:250 @ A3

REVISION	AMENDMENT	APPROVED	DATE
A	PUBLIC CONSULTATION	C.G.	2025-12-01
B	TITLE BLOCK UPDATE	C.G.	2025-12-12
C	REMOVING CYCLE ADVANCE STOP BOX	C.G.	2026-01-13




PO Box 12-003
Wellington 6144
New Zealand

CIVIL

SCALES		ORIGINAL SIZE
1:125 @ A1, 1:250 @ A3		A1
DRAWN	DESIGNED	APPROVED
B. CRAIG	C. GROOM	C. GROOM
DRAWING VERIFIED	DESIGN VERIFIED	APPROVED DATE
S. THORNTON	S. THORNTON	2025-12-01
DEVELOPED DESIGN		

PROJECT		
WELLINGTON CITY COUNCIL BUNNY STREET TO QUEENS WHARF, WELLINGTON SAFETY IMPROVEMENTS		
TITLE		
ROAD MARKINGS PLAN BUNNY STREET 1		
WSP PROJECT NO.	PROJ-ORIG-VOL-LOC-TYPE	SHEET NO.
5-C4731.00(1)		C121
		REVISION
		C

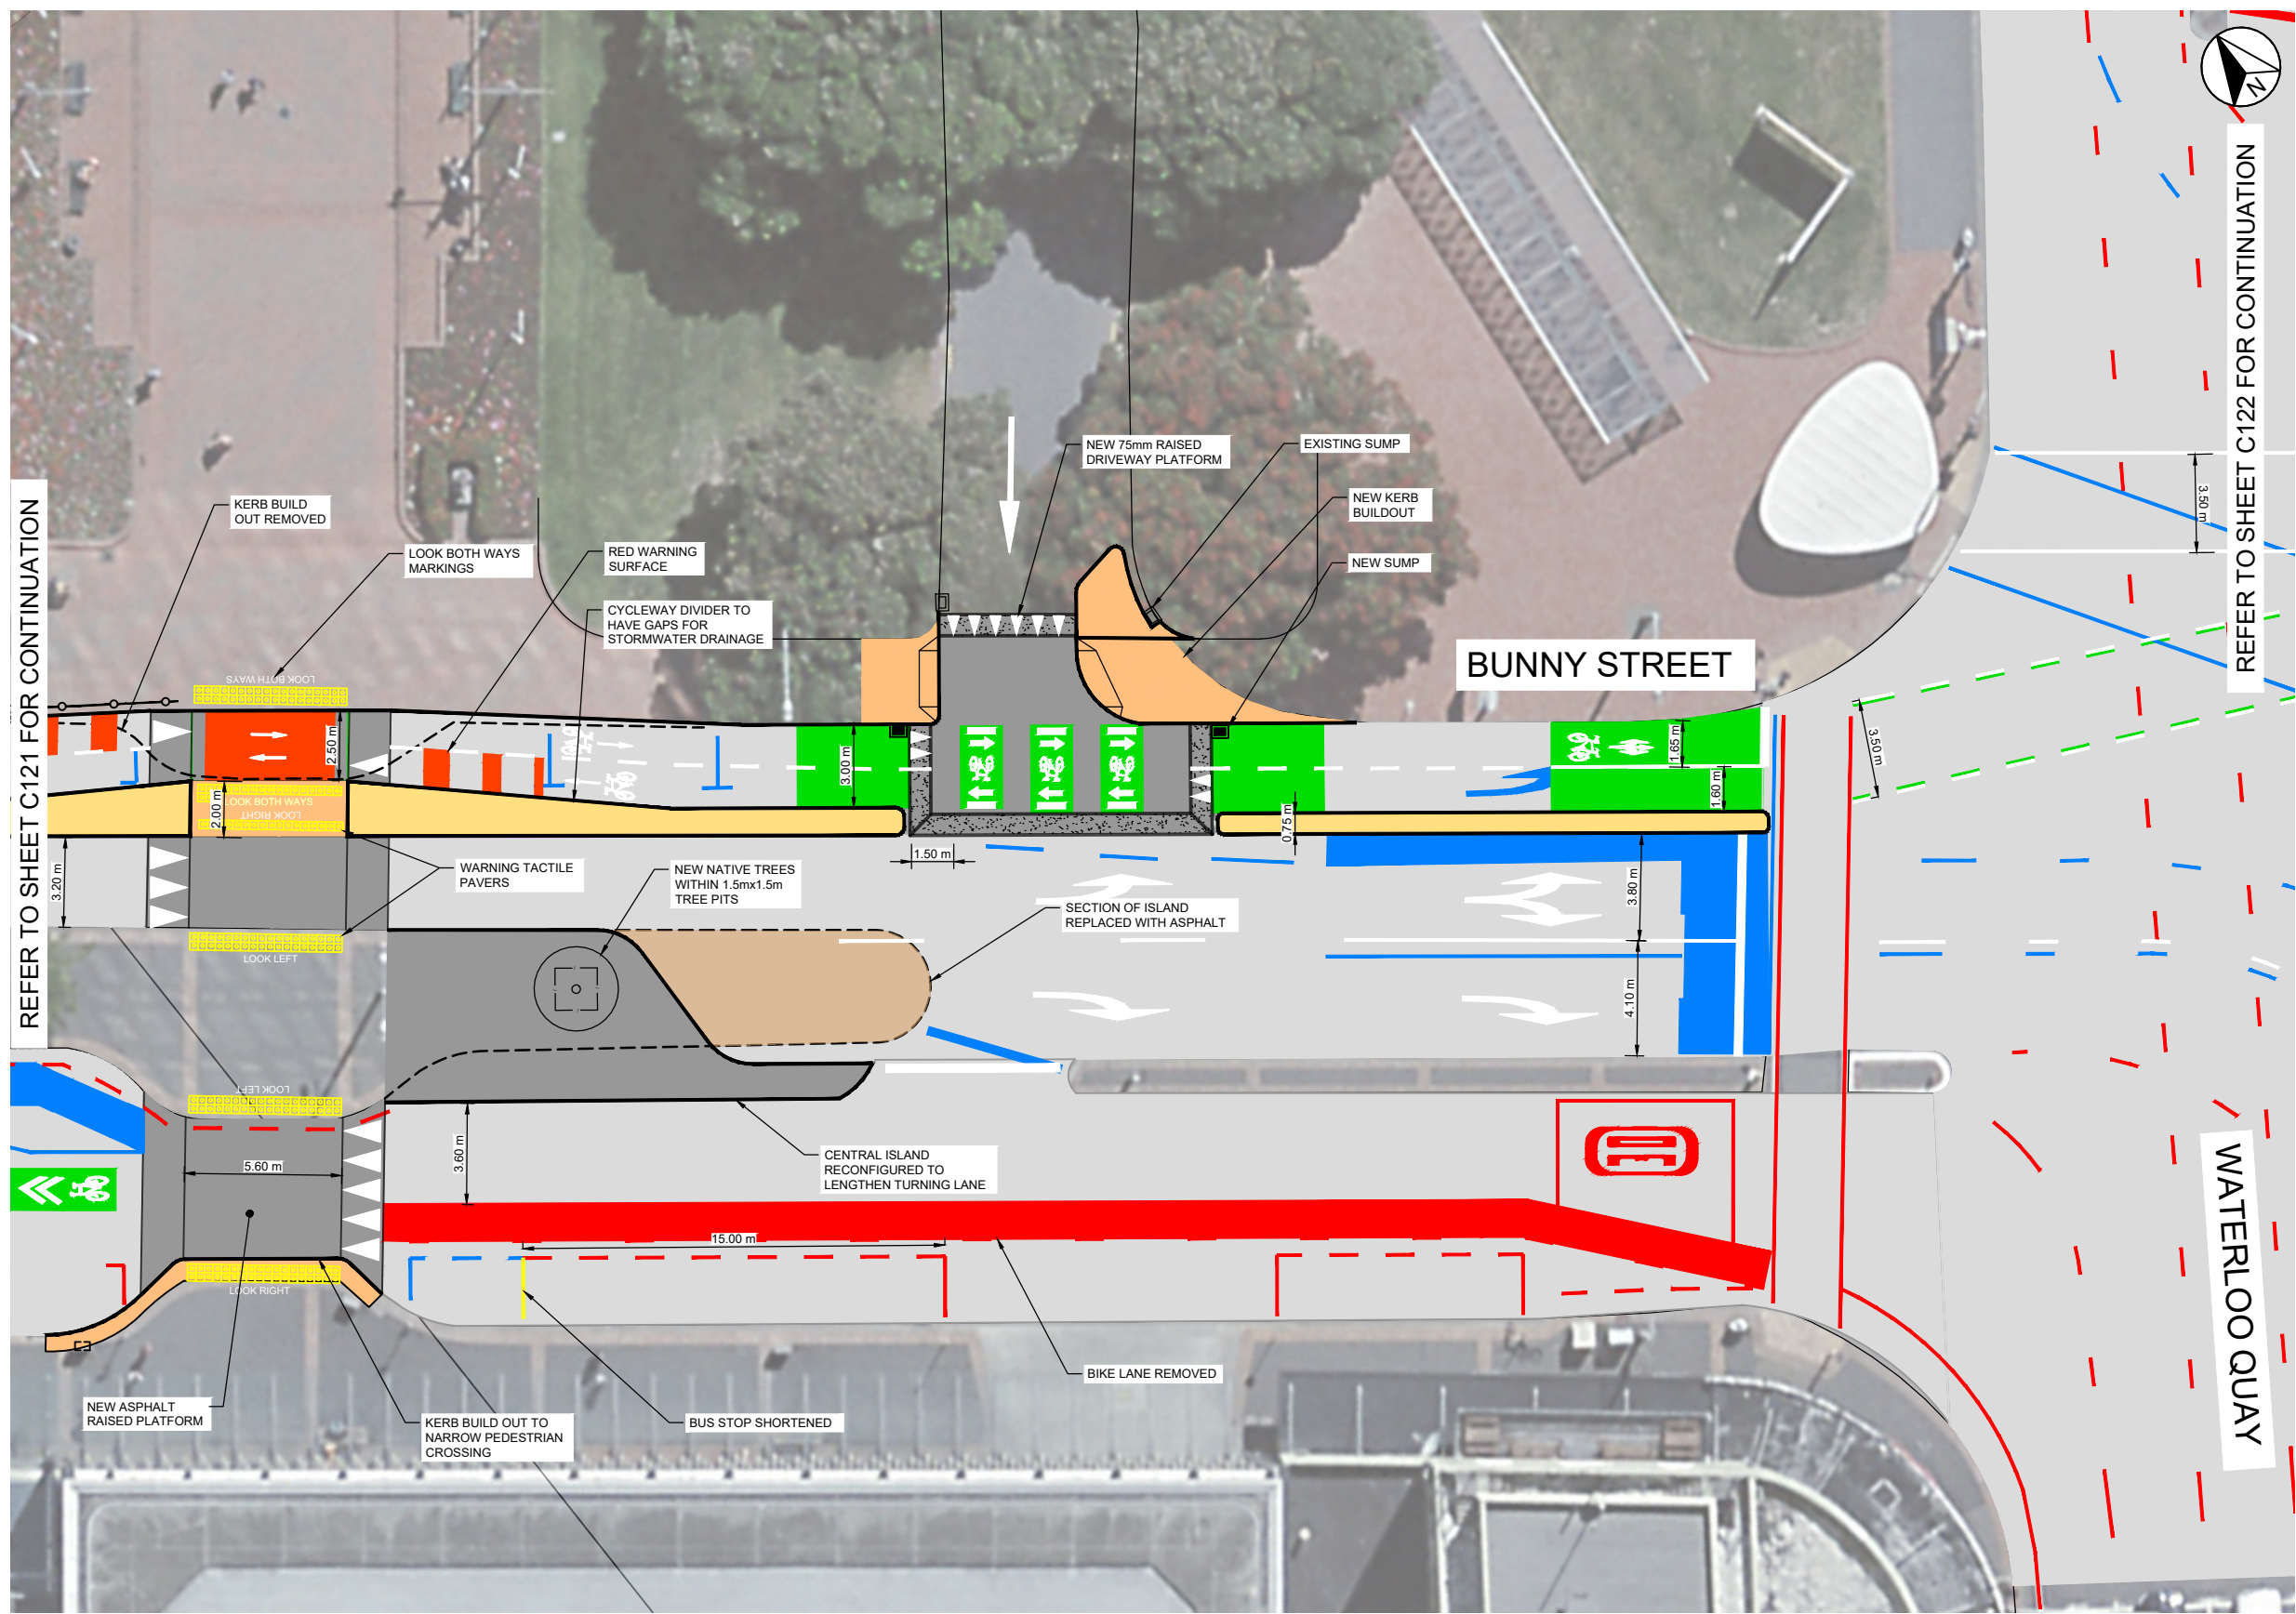

KEY	
	EXISTING PROPERTY BOUNDARY
	EXISTING KERB LINE RETAINED
	EXISTING MARKINGS RETAINED
	EXISTING KERB LINE REMOVED
	EXISTING MARKINGS REMOVED
	NEW KERB LINE
	NEW CONCRETE SURFACING
	NEW ASPHALT SURFACING
	NEW BRICK SURFACING
	NEW WHITE MARKINGS
	NEW GREEN CYCLE LANE MARKING
	NEW RED CYCLE/PED. WARNING MARKINGS

BUNNY STREET BETWEEN FEATHERSTON STREET AND WATERLOO QUAY
SCALE: 1:125 @ A1; 1:250 @ A3

1:125 @ A1
1:250 @ A3

REVISION	AMENDMENT	APPROVED	DATE
A	PUBLIC CONSULTATION	C.G.	2025-12-01
B	TITLE BLOCK UPDATE	C.G.	2025-12-12



Wellington Office
+64 4 471 7000

PO Box 12-003
Wellington 6144
New Zealand

CIVIL

SCALES
1:125 @ A1, 1:250 @ A3

ORIGINAL SIZE
A1

DRAWN B. CRAIG	DESIGNED C. GROOM	APPROVED C. GROOM
DRAWING VERIFIED S. THORNTON	DESIGN VERIFIED S. THORNTON	APPROVED DATE 2025-12-01

DEVELOPED DESIGN

PROJECT
WELLINGTON CITY COUNCIL
BUNNY STREET TO QUEENS WHARF, WELLINGTON
SAFETY IMPROVEMENTS

TITLE
ROAD MARKINGS PLAN
BUNNY STREET 2


WSP PROJECT NO.
5-C4731.00(1)

PROJ-ORIG-VOL-LOC-TYPE

SHEET NO.
C122

REVISION
B

NOT FOR CONSTRUCTION

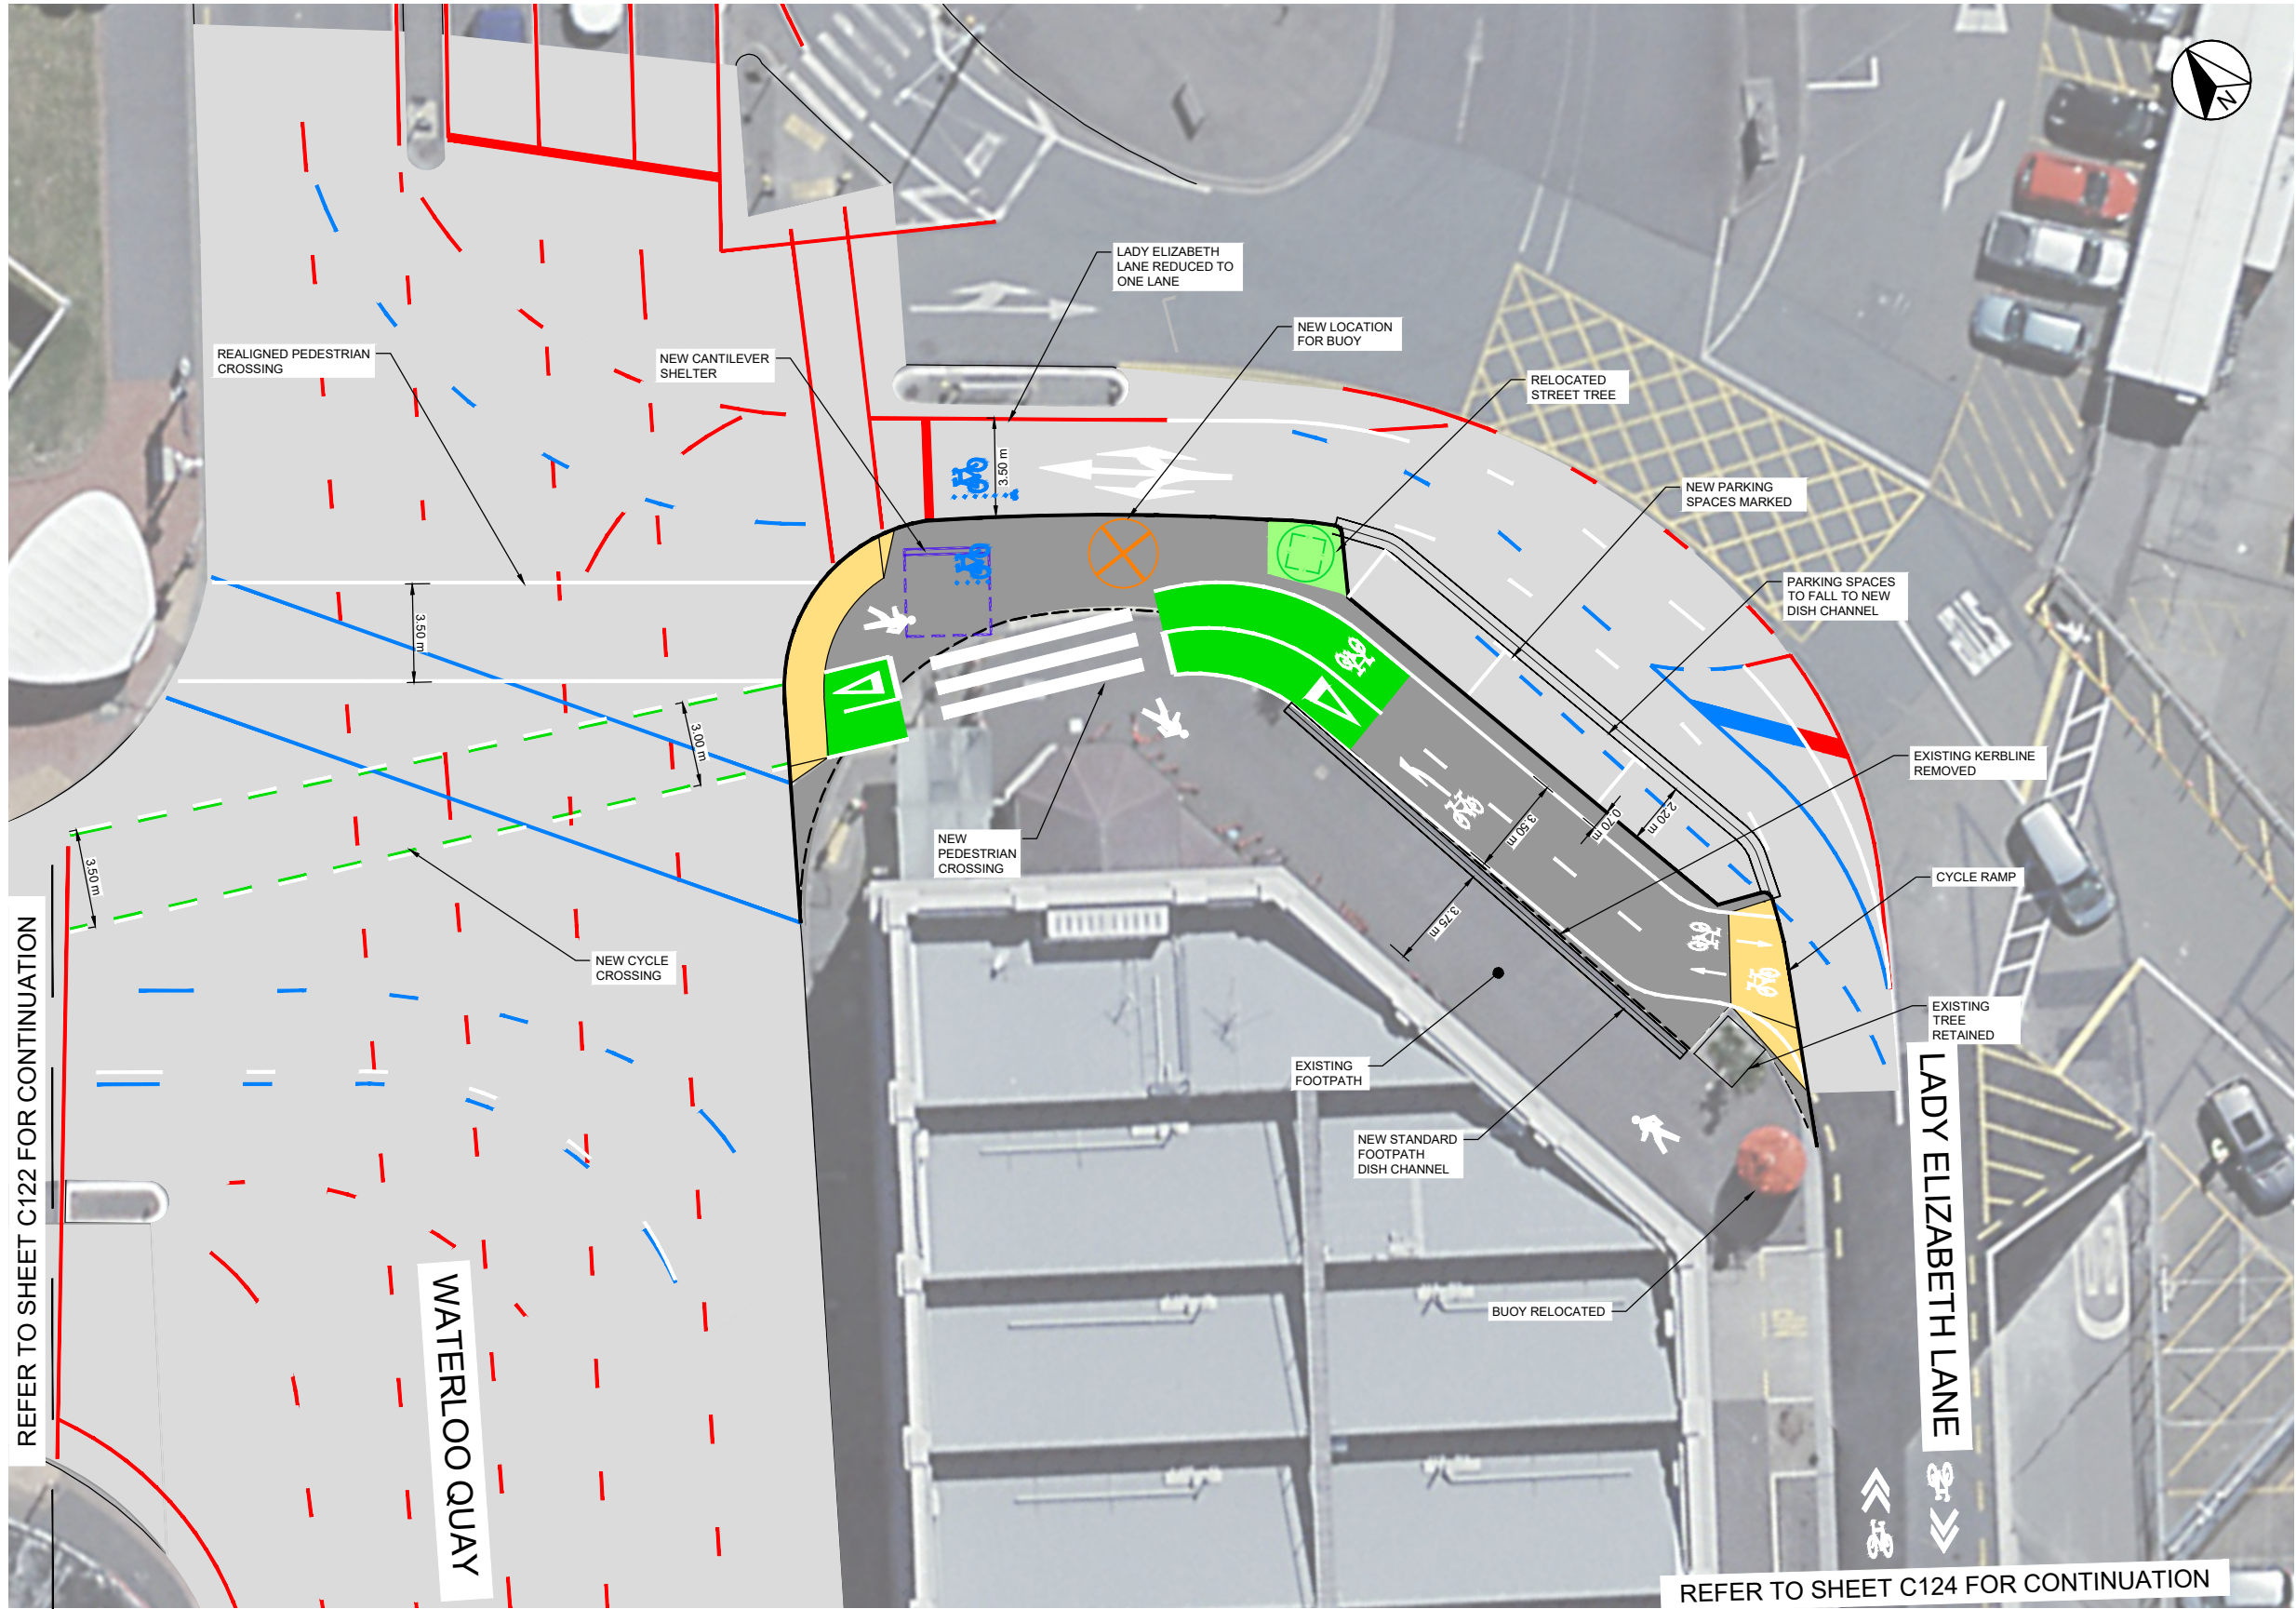

KEY	
	EXISTING PROPERTY BOUNDARY
	EXISTING KERB LINE RETAINED
	EXISTING MARKINGS RETAINED
	EXISTING KERB LINE REMOVED
	EXISTING MARKINGS REMOVED
	NEW KERB LINE
	NEW CONCRETE SURFACING
	NEW ASPHALT SURFACING
	NEW BRICK SURFACING
	NEW WHITE MARKINGS
	NEW GREEN CYCLE LANE MARKING
	NEW RED CYCLE/PED. WARNING MARKINGS

LADY ELIZABETH FROM WATERLOO QUAY TO WHITMORE ST
SCALE: 1:125 @ A1; 1:250 @ A3

1:125 @ A1
1:250 @ A3

REVISION	AMENDMENT	APPROVED	DATE
A	PUBLIC CONSULTATION	C. G.	2025-12-01
B	TITLE BLOCK UPDATE	C. G.	2025-12-12



wsp
Wellington Office
+64 4 471 7000
PO Box 12-003
Wellington 6144
New Zealand

CIVIL

SCALES		ORIGINAL SIZE
1:125 @ A1, 1:250 @ A3		A1
DRAWN	DESIGNED	APPROVED
B. CRAIG	C. GROOM	C. GROOM
DRAWING VERIFIED	DESIGN VERIFIED	APPROVED DATE
S. THORNTON	S. THORNTON	2025-12-01

DEVELOPED DESIGN

PROJECT WELLINGTON CITY COUNCIL BUNNY STREET TO QUEENS WHARF, WELLINGTON SAFETY IMPROVEMENTS		
TITLE ROAD MARKINGS PLAN LADY ELIZABETH LANE SHEET 1		
WSP PROJECT NO. 5-C4731.00(1)	PROJ-ORIG-VOL-LOC-TYPE	SHEET NO. C123
		REVISION B