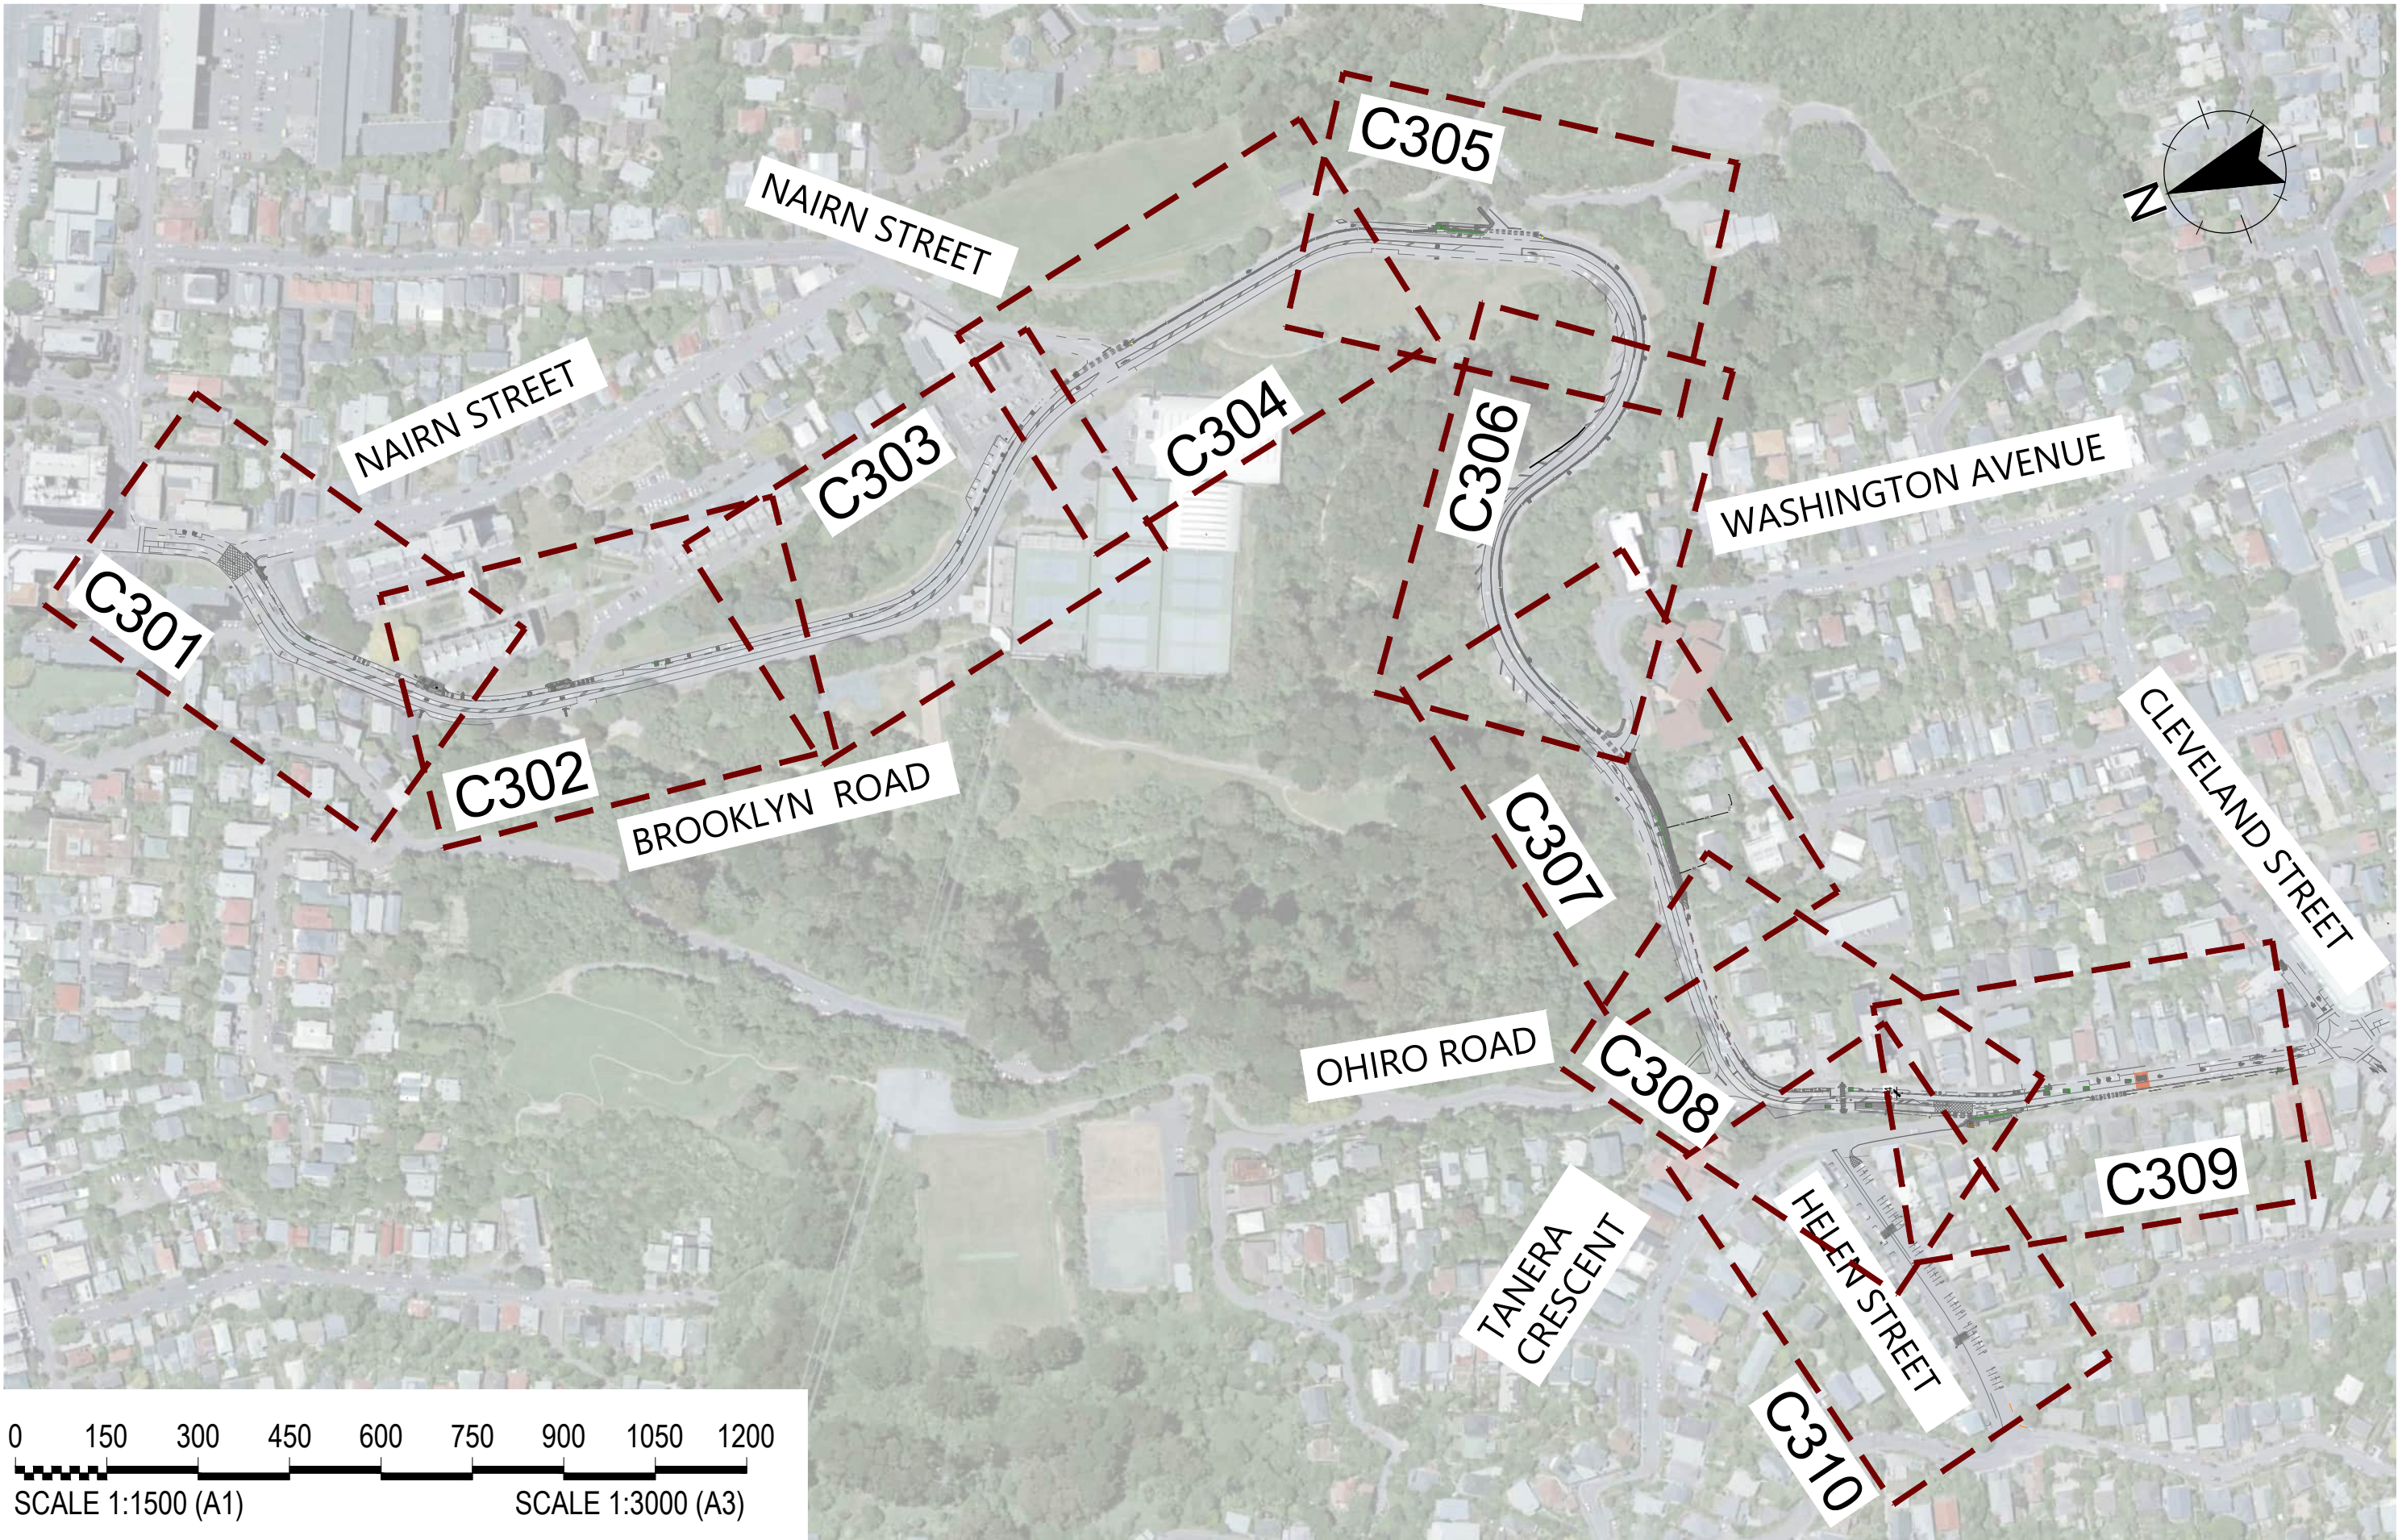



A	FOR TRAFFIC RESOLUTION	AV	AV	AR	AR	30.06.2026
REV	AMENDMENTS	DES	DRN	CHK	APP	DATE

Although the information displayed has been prepared with care and in good faith, this map is designed to be illustrative only. The council cannot guarantee the accuracy or completeness of the information and accepts no liability for any loss suffered as a result of reliance on it. Property boundary/Asset display may not be survey accurate, and can only be verified by a registered surveyor.
This map is drawn on the New Zealand Transverse Mercator projection, using New Zealand Geodetic Datum 2000 Cadastral information sourced from Land Information New Zealand. Crown Copyright Reserved.
Aerial photography flown over 2021. Copyright Wellington City Council and New Zealand Aerial Mapping Limited.

CLIENT
**Absolutely Positively
Wellington City Council**
Me Heke Ki Pōneke

PROJECT TITLE
TR67-26 BROOKLYN ROAD & OHIRO ROAD, WELLINGTON
CYCLING IMPROVEMENTS
SHEET TITLE
OVERALL GENERAL ARRANGEMENT PLAN

**TRAFFIC RESOLUTION
NOT FOR CONSTRUCTION**
SCALE (A1 ORIGINAL) 1:1500 (A3) 1:3000
PROJECT No. BIL-1003220 SHEET C300 REVISION A

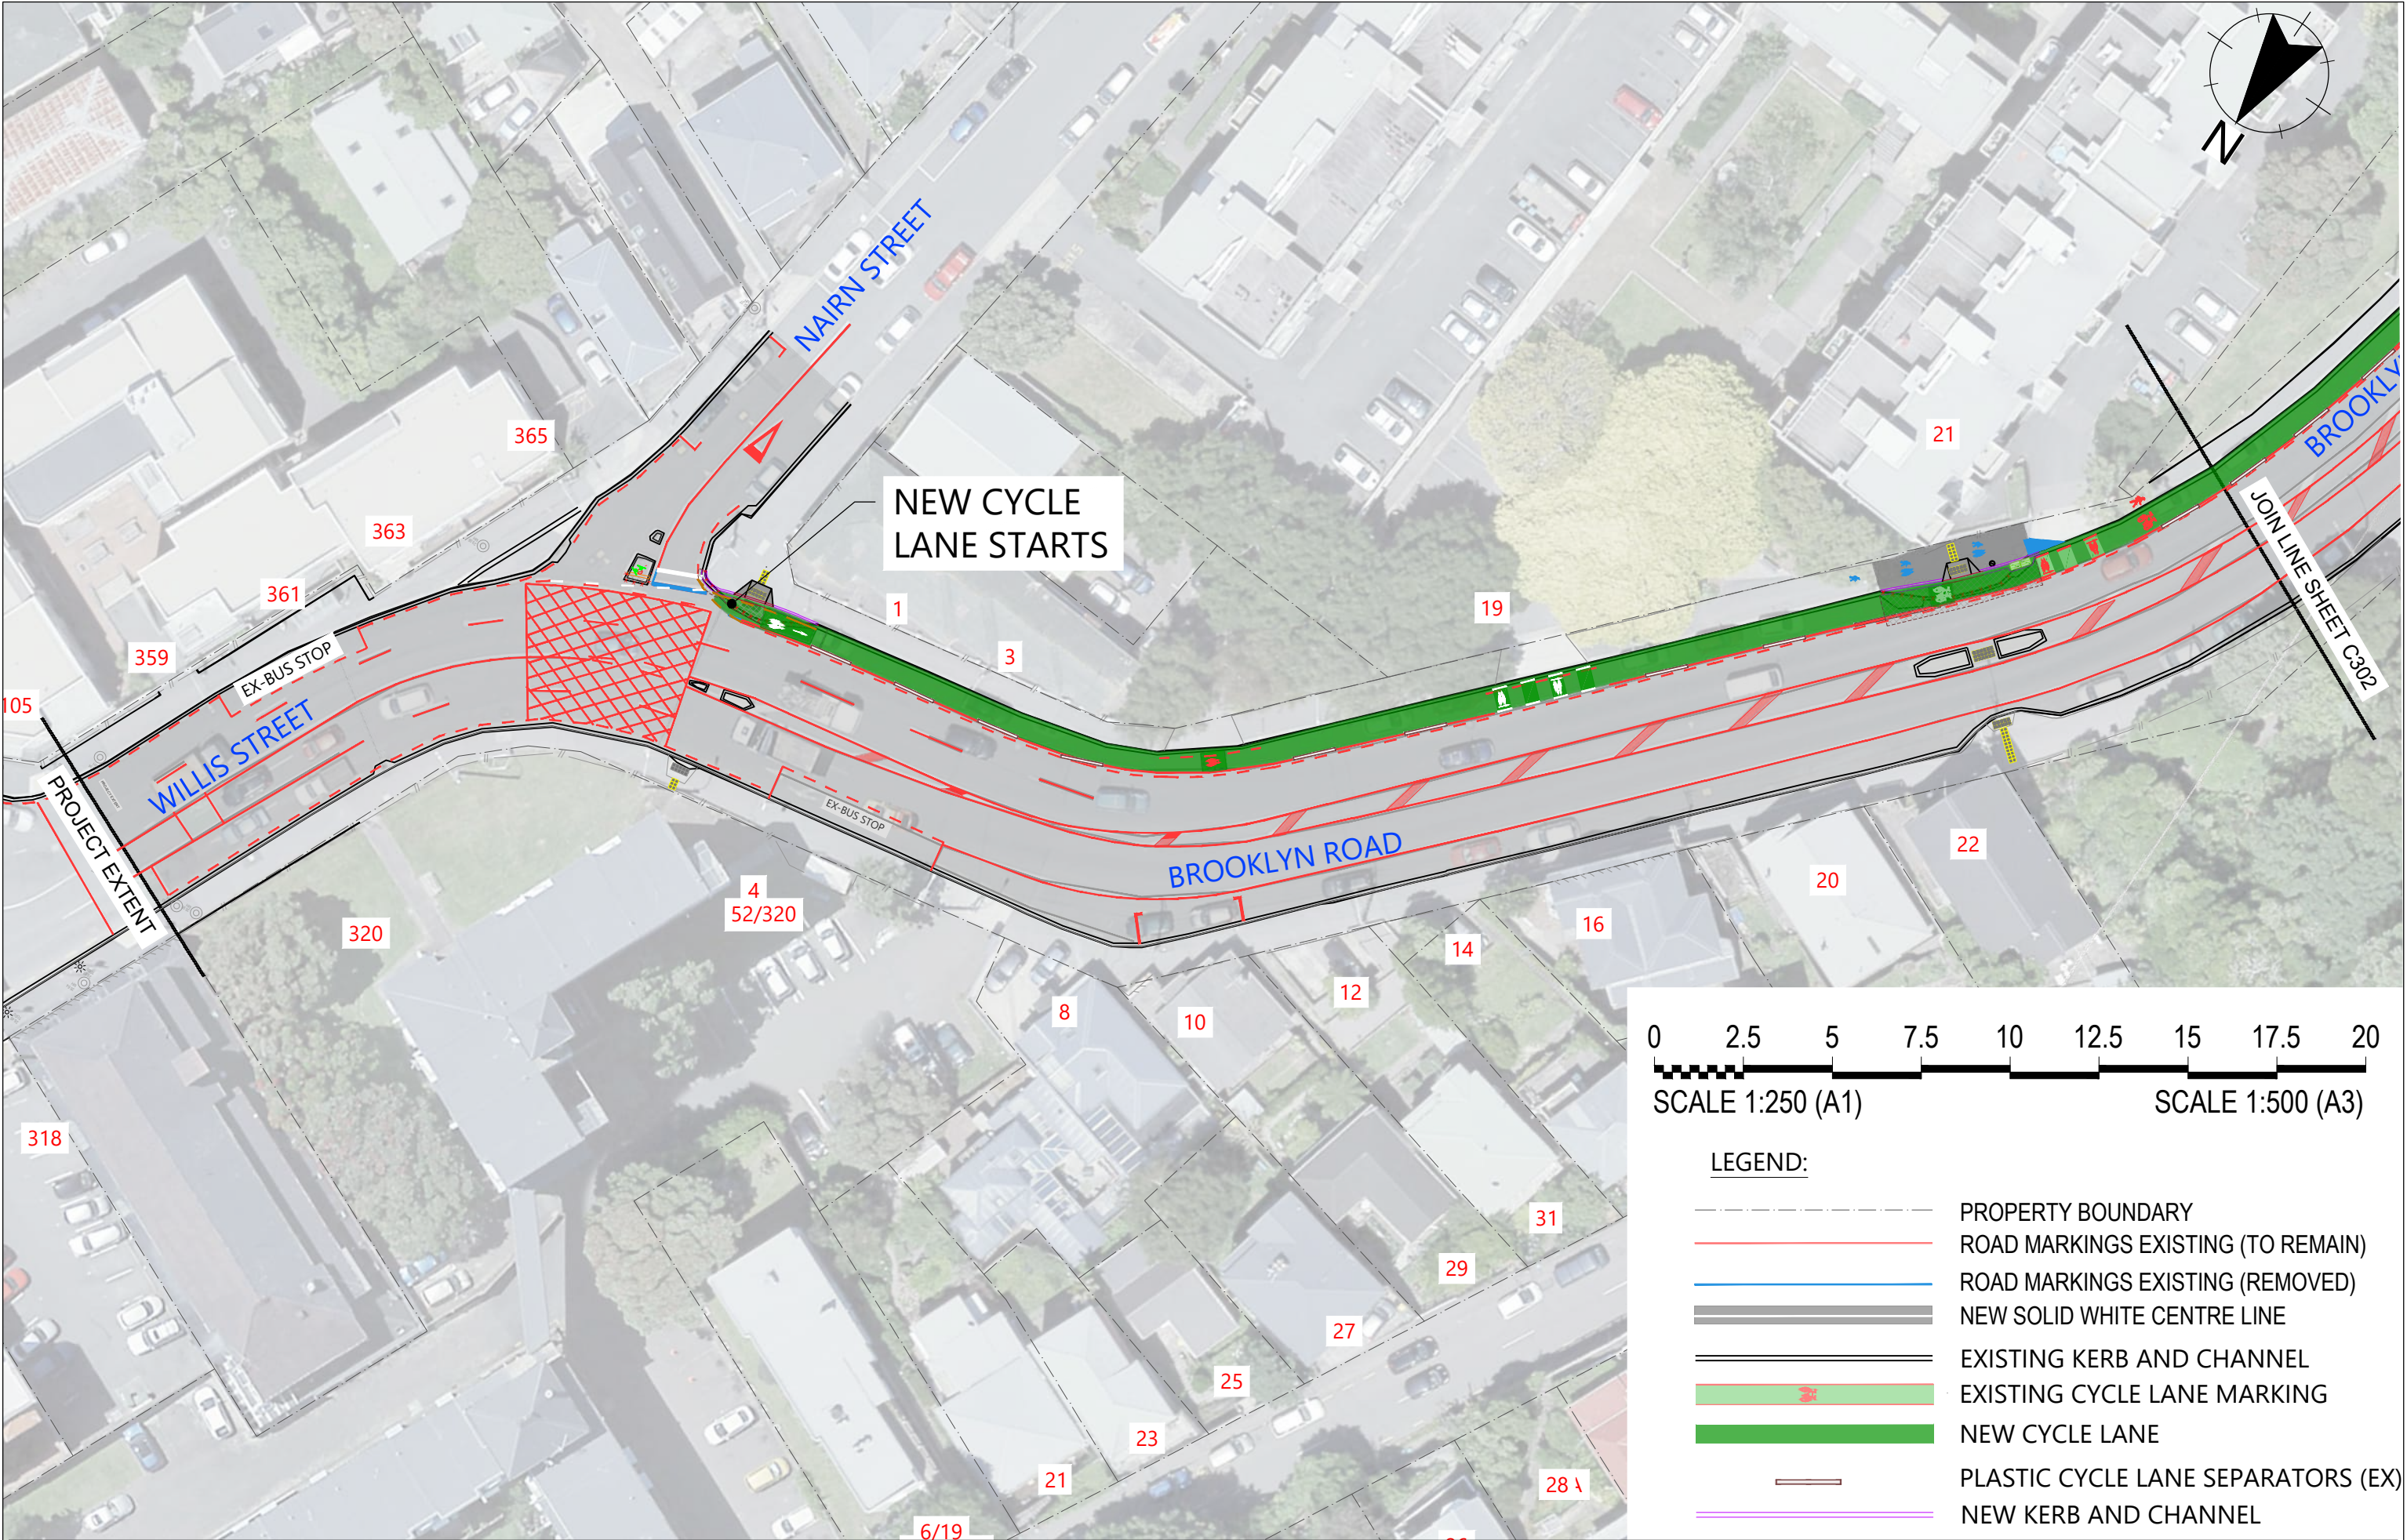

REV	AMENDMENTS	DES	DRN	CHK	APP	DATE
A	FOR TRAFFIC RESOLUTION	AV	AV	AR	AR	30.06.2026

Although the information displayed has been prepared with care and in good faith, this map is designed to be illustrative only. The council cannot guarantee the accuracy or completeness of the information and accepts no liability for any loss suffered as a result of reliance on it. Property boundary/Asset display may not be survey accurate, and can only be verified by a registered surveyor.
This map is drawn on the New Zealand Transverse Mercator projection, using New Zealand Geodetic Datum 2000 Cadastral information sourced from Land Information New Zealand. Crown Copyright Reserved.
Aerial photography flown over 2021. Copyright Wellington City Council and New Zealand Aerial Mapping Limited.

**Absolutely Positively
Wellington City Council**
Me Heke Ki Pōneke


PROJECT TITLE
TR67-26 BROOKLYN ROAD & OHIRO ROAD, WELLINGTON
CYCLING IMPROVEMENTS

SHEET TITLE
GENERAL ARRANGEMENT PLAN
SHEET 1 OF 10

**TRAFFIC RESOLUTION
NOT FOR CONSTRUCTION**

SCALE (A1 ORIGINAL) 1:250 (A3) 1:500

PROJECT No. BIL-1003220 **SHEET** C301 **REVISION** A

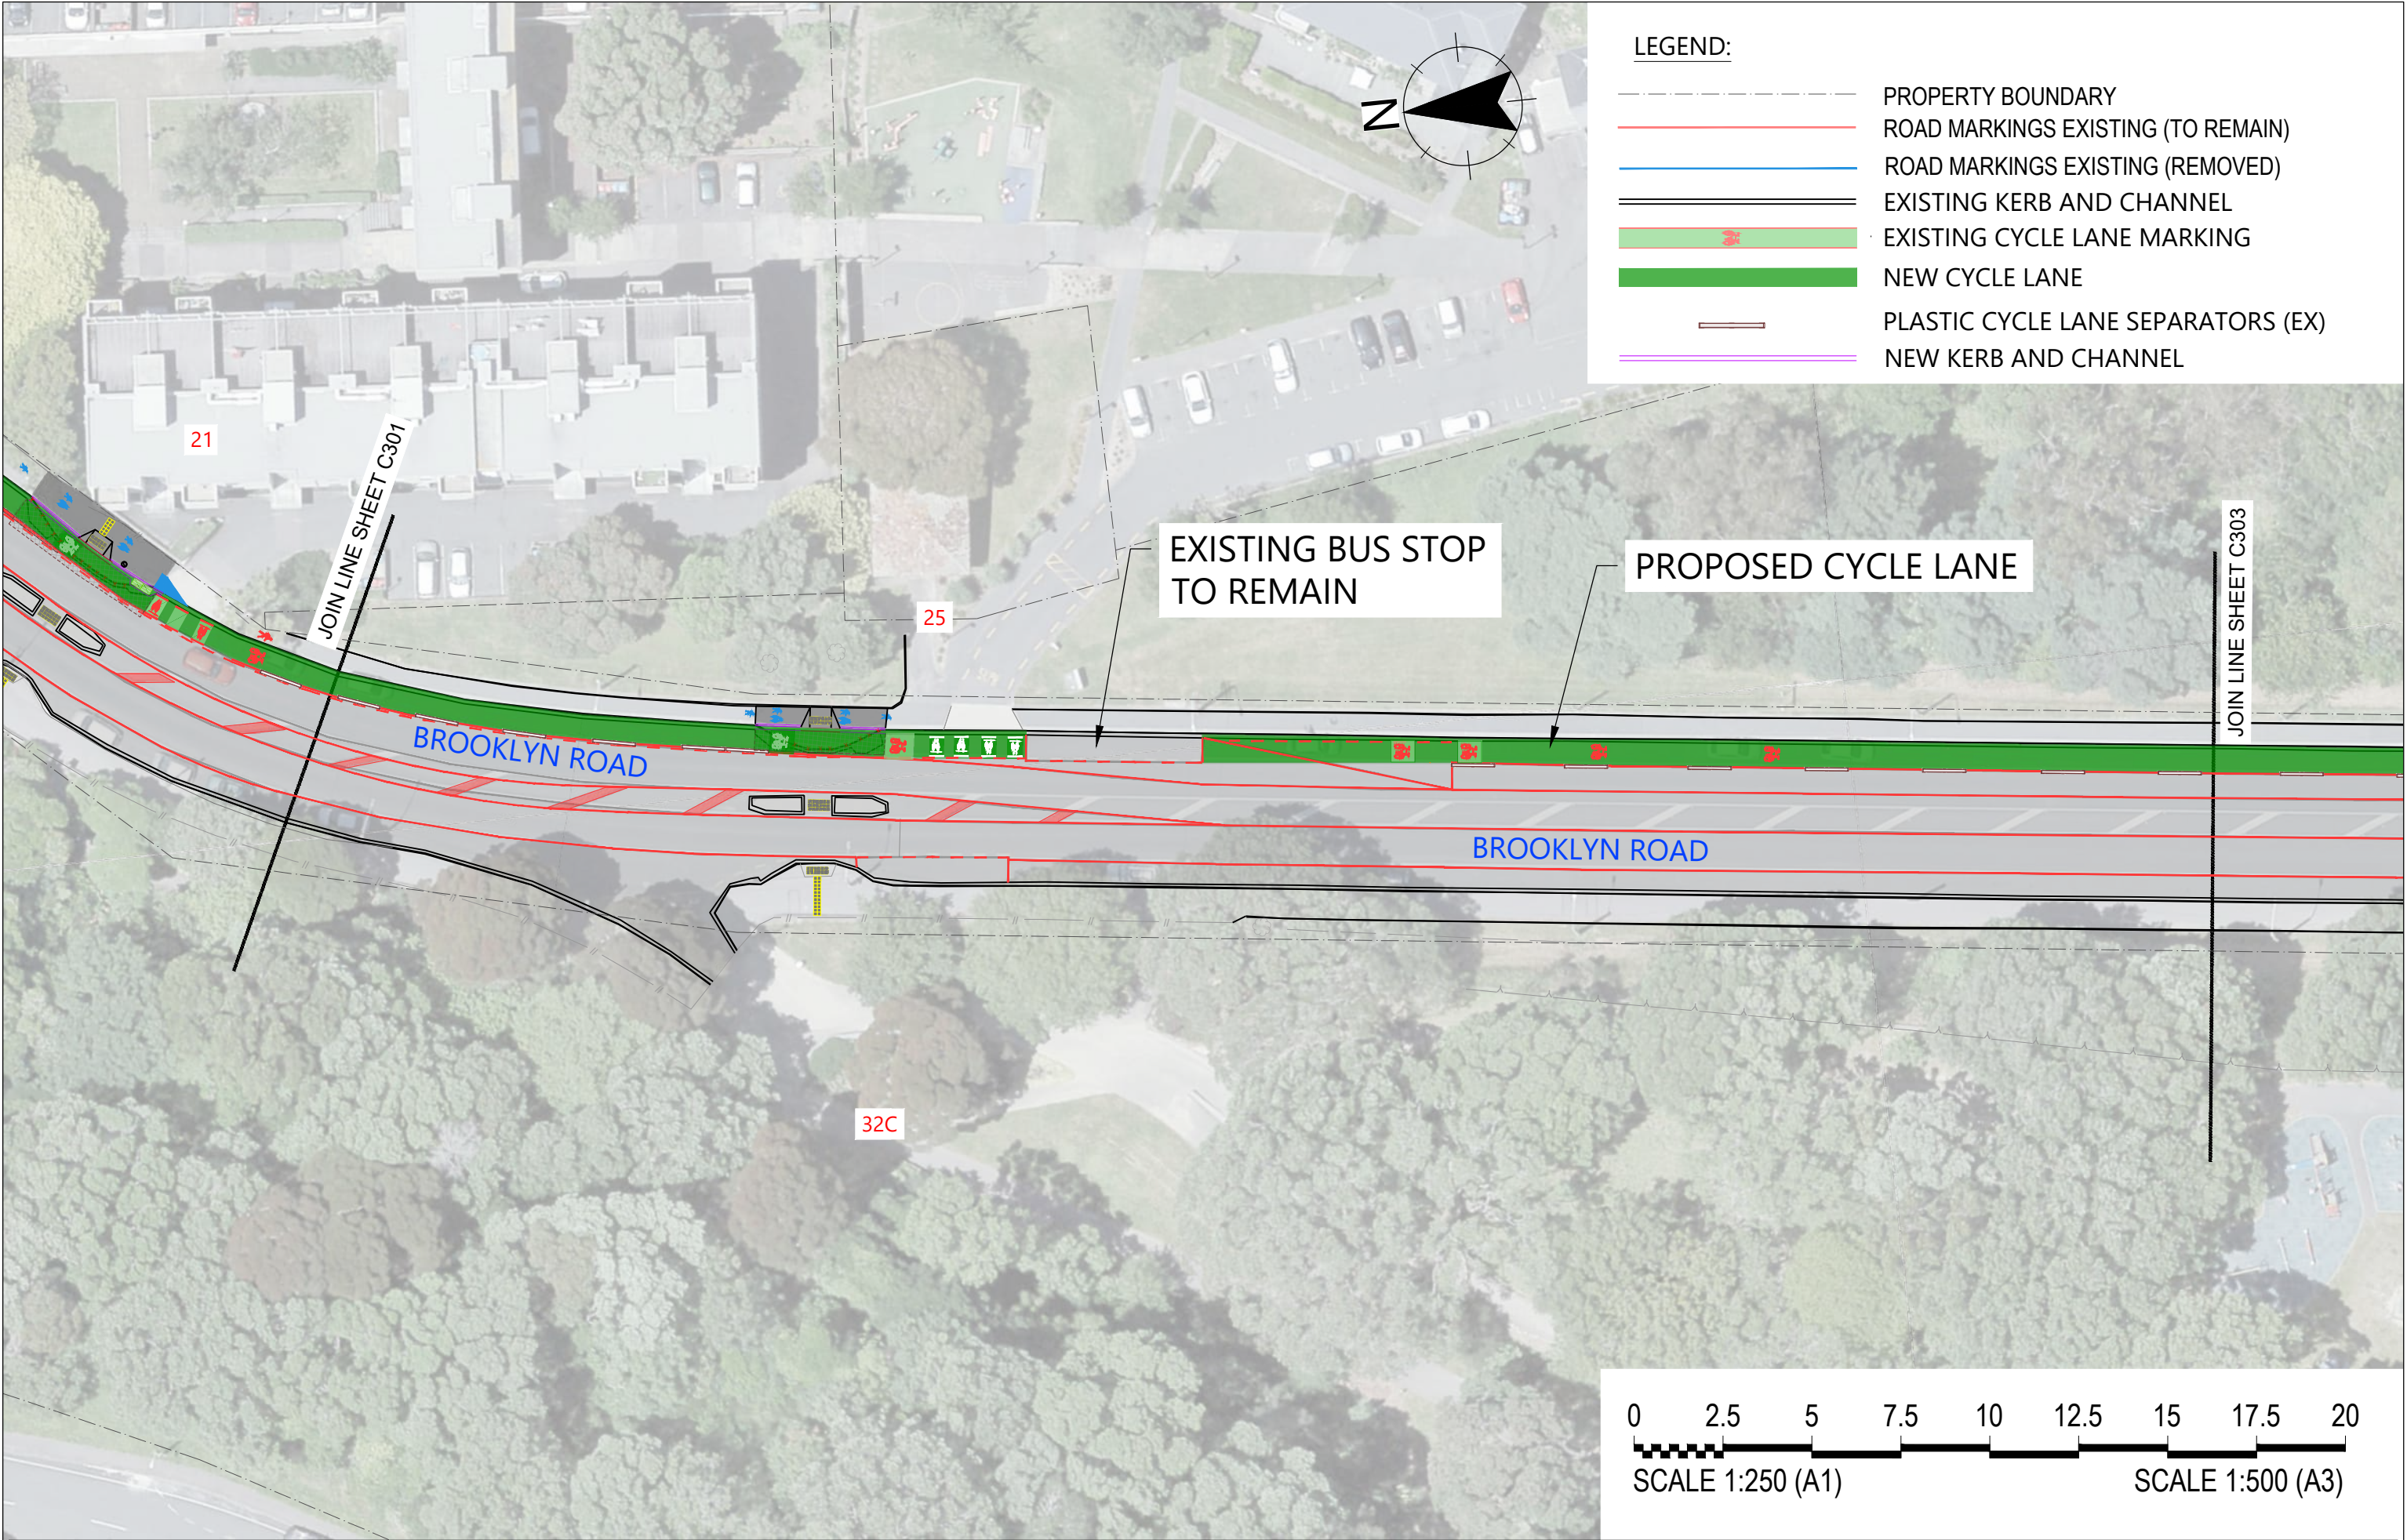

A	FOR TRAFFIC RESOLUTION	AV	AV	AR	AR
30.06.2026					
REV	AMENDMENTS	DES	DRN	CHK	APP

Although the information displayed has been prepared with care and in good faith, this map is designed to be illustrative only. The council cannot guarantee the accuracy or completeness of the information and accepts no liability for any loss suffered as a result of reliance on it. Property boundary/Asset display may not be survey accurate, and can only be verified by a registered surveyor.

This map is drawn on the New Zealand Transverse Mercator projection, using New Zealand Geodetic Datum 2000 Cadastral information sourced from Land Information New Zealand. Crown Copyright Reserved.

Aerial photography flown over 2021. Copyright Wellington City Council and New Zealand Aerial Mapping Limited.

CLIENT

**Absolutely Positively
Wellington City Council**

Me Heke Ki Pōneke

PROJECT TITLE

TR67-26 BROOKLYN ROAD & OHIRO ROAD, WELLINGTON
CYCLING IMPROVEMENTS


SHEET TITLE

GENERAL ARRANGEMENT PLAN
SHEET 2 OF 10

**TRAFFIC RESOLUTION
NOT FOR CONSTRUCTION**


SCALE (A1 ORIGINAL) 1:250 (A3) 1:500

PROJECT No.	SHEET	REVISION
BIL-1003220	C302	A

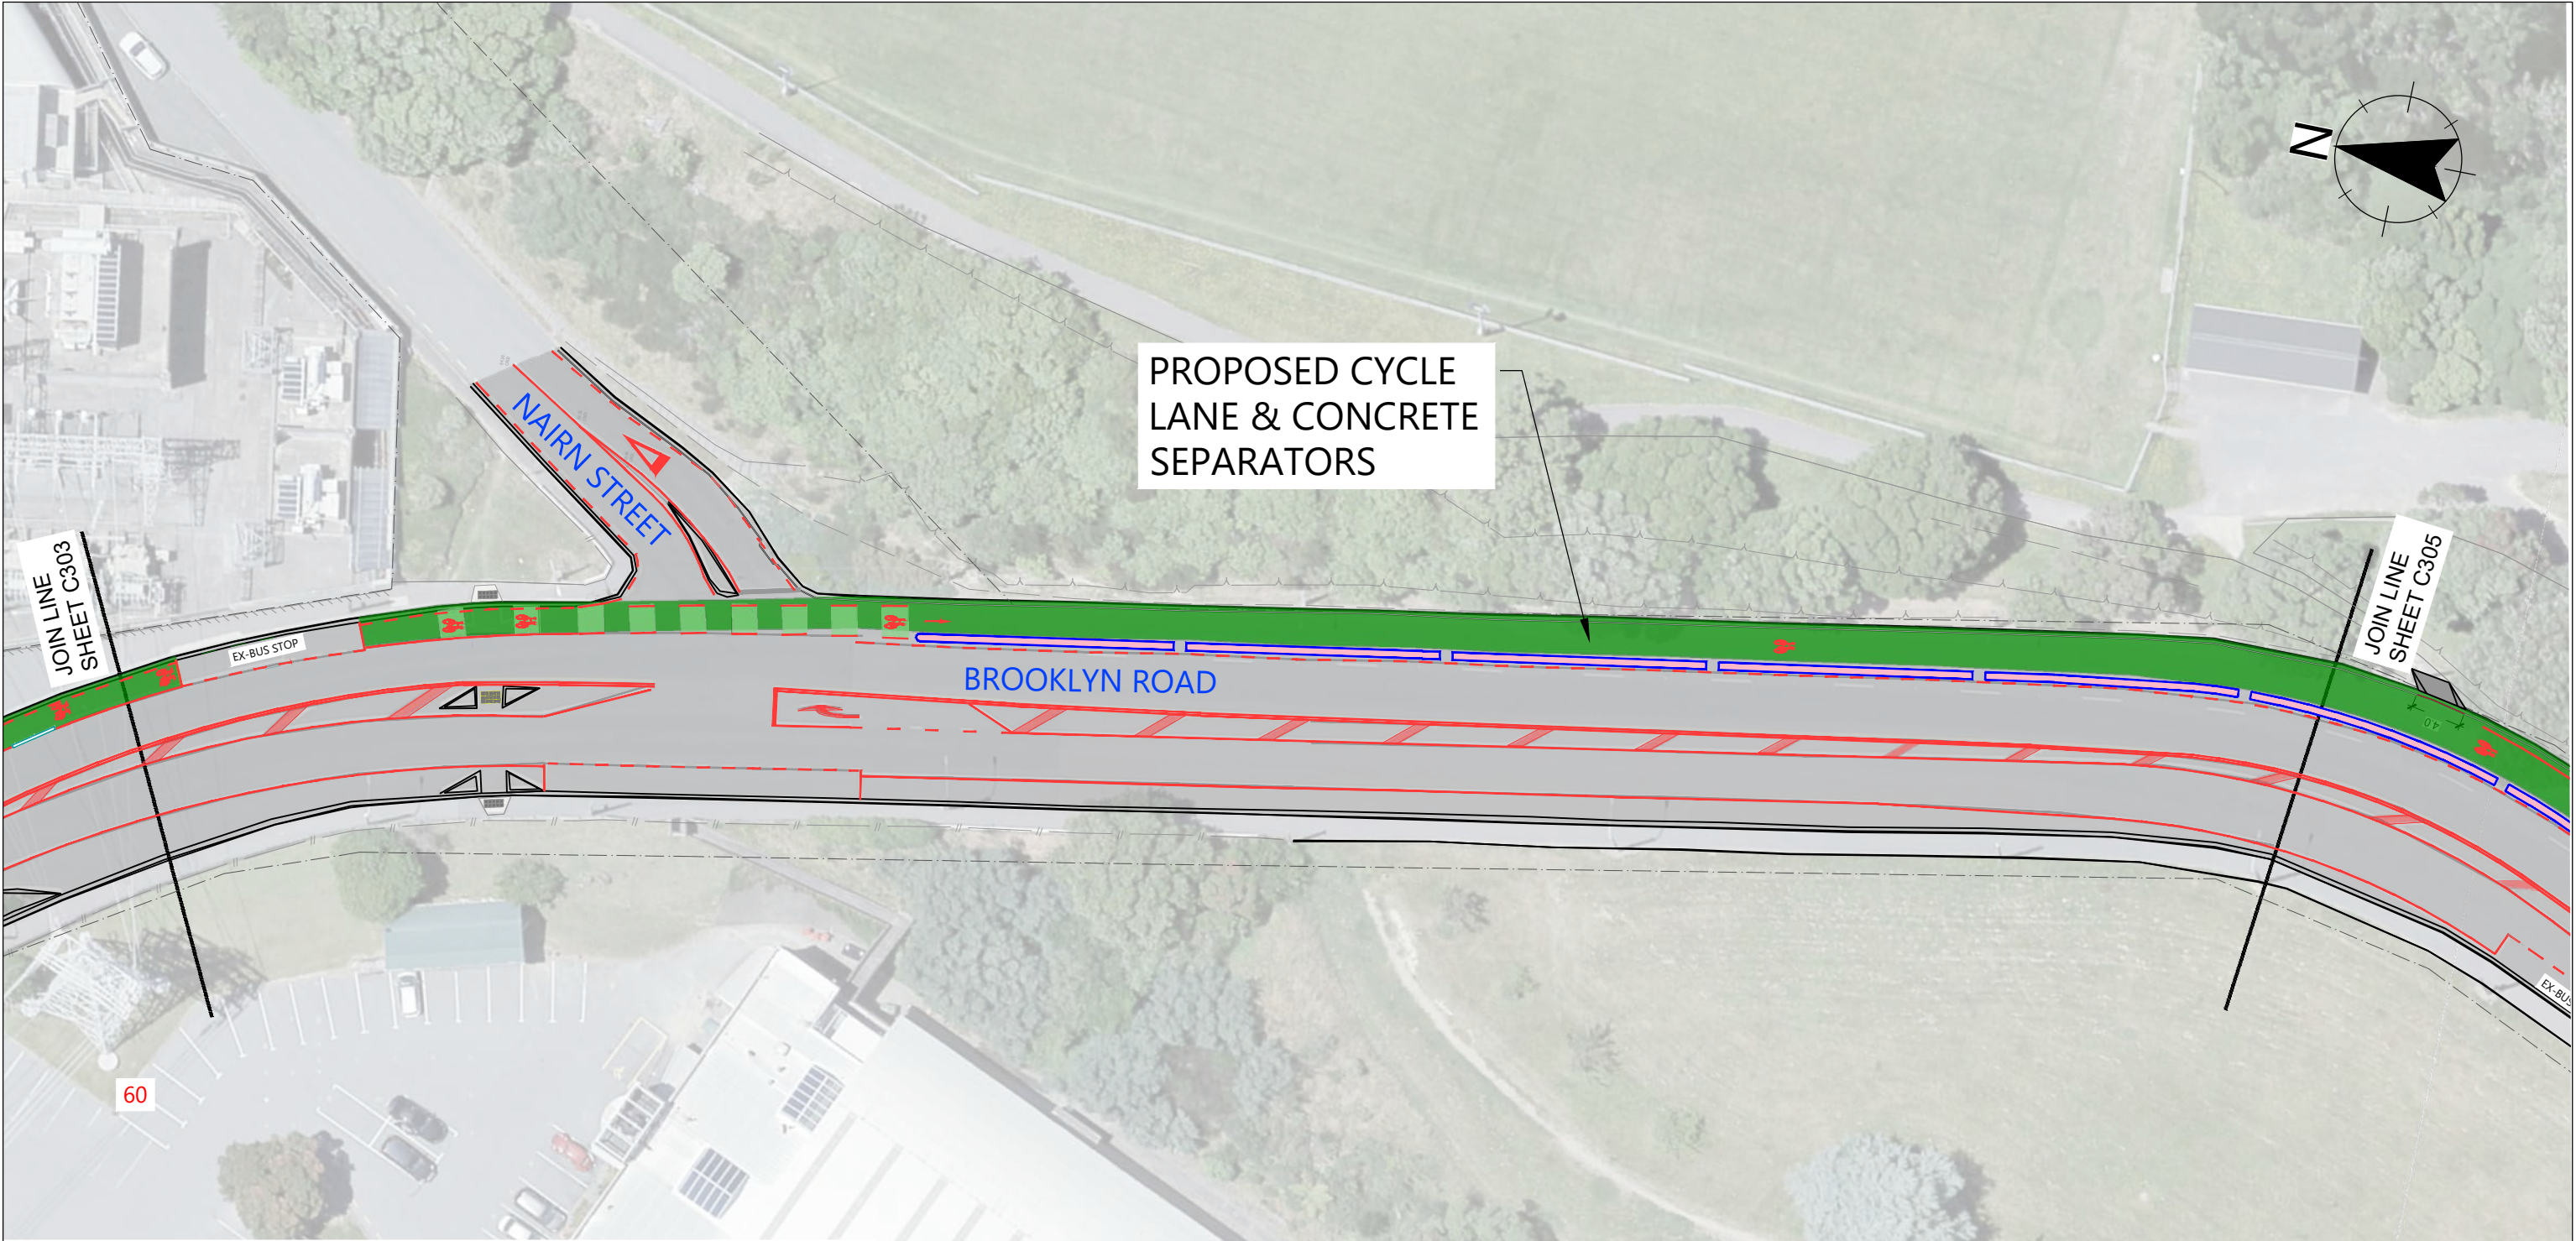

LEGEND:

- PROPERTY BOUNDARY
- ROAD MARKINGS EXISTING (TO REMAIN)
- EXISTING KERB AND CHANNEL
- EXISTING CYCLE LANE MARKING
- NEW CYCLE LANE
- CONCRETE SEPARATOR (600 mm WIDE)

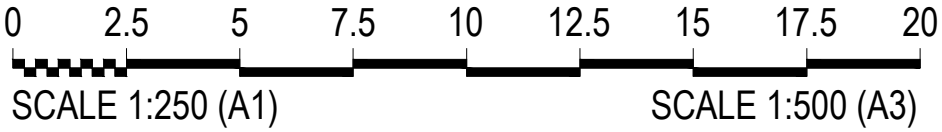

A	FOR TRAFFIC RESOLUTION	AV	AV	AR	AR	30.06.2026
REV	AMENDMENTS	DES	DRN	CHK	APP	DATE

Although the information displayed has been prepared with care and in good faith, this map is designed to be illustrative only. The council cannot guarantee the accuracy or completeness of the information and accepts no liability for any loss suffered as a result of reliance on it. Property boundary/Asset display may not be survey accurate, and can only be verified by a registered surveyor.
This map is drawn on the New Zealand Transverse Mercator projection, using New Zealand Geodetic Datum 2000 Cadastral information sourced from Land Information New Zealand. Crown Copyright Reserved.
Aerial photography flown over 2021. Copywrite Wellington City Council and New Zealand Aerial Mapping Limited.

CLIENT

Absolutely Positively
Wellington City Council

Me Heke Ki Pōneke

PROJECT TITLE

TR67-26 BROOKLYN ROAD & OHIRO ROAD, WELLINGTON
CYCLING IMPROVEMENTS

SHEET TITLE


GENERAL ARRANGEMENT PLAN
SHEET 4 OF 10

TRAFFIC RESOLUTION
NOT FOR CONSTRUCTION

SCALE (A1 ORIGINAL) 1:250 (A3) 1:500

PROJECT No. SHEET REVISION

BIL-1003220 C304 A

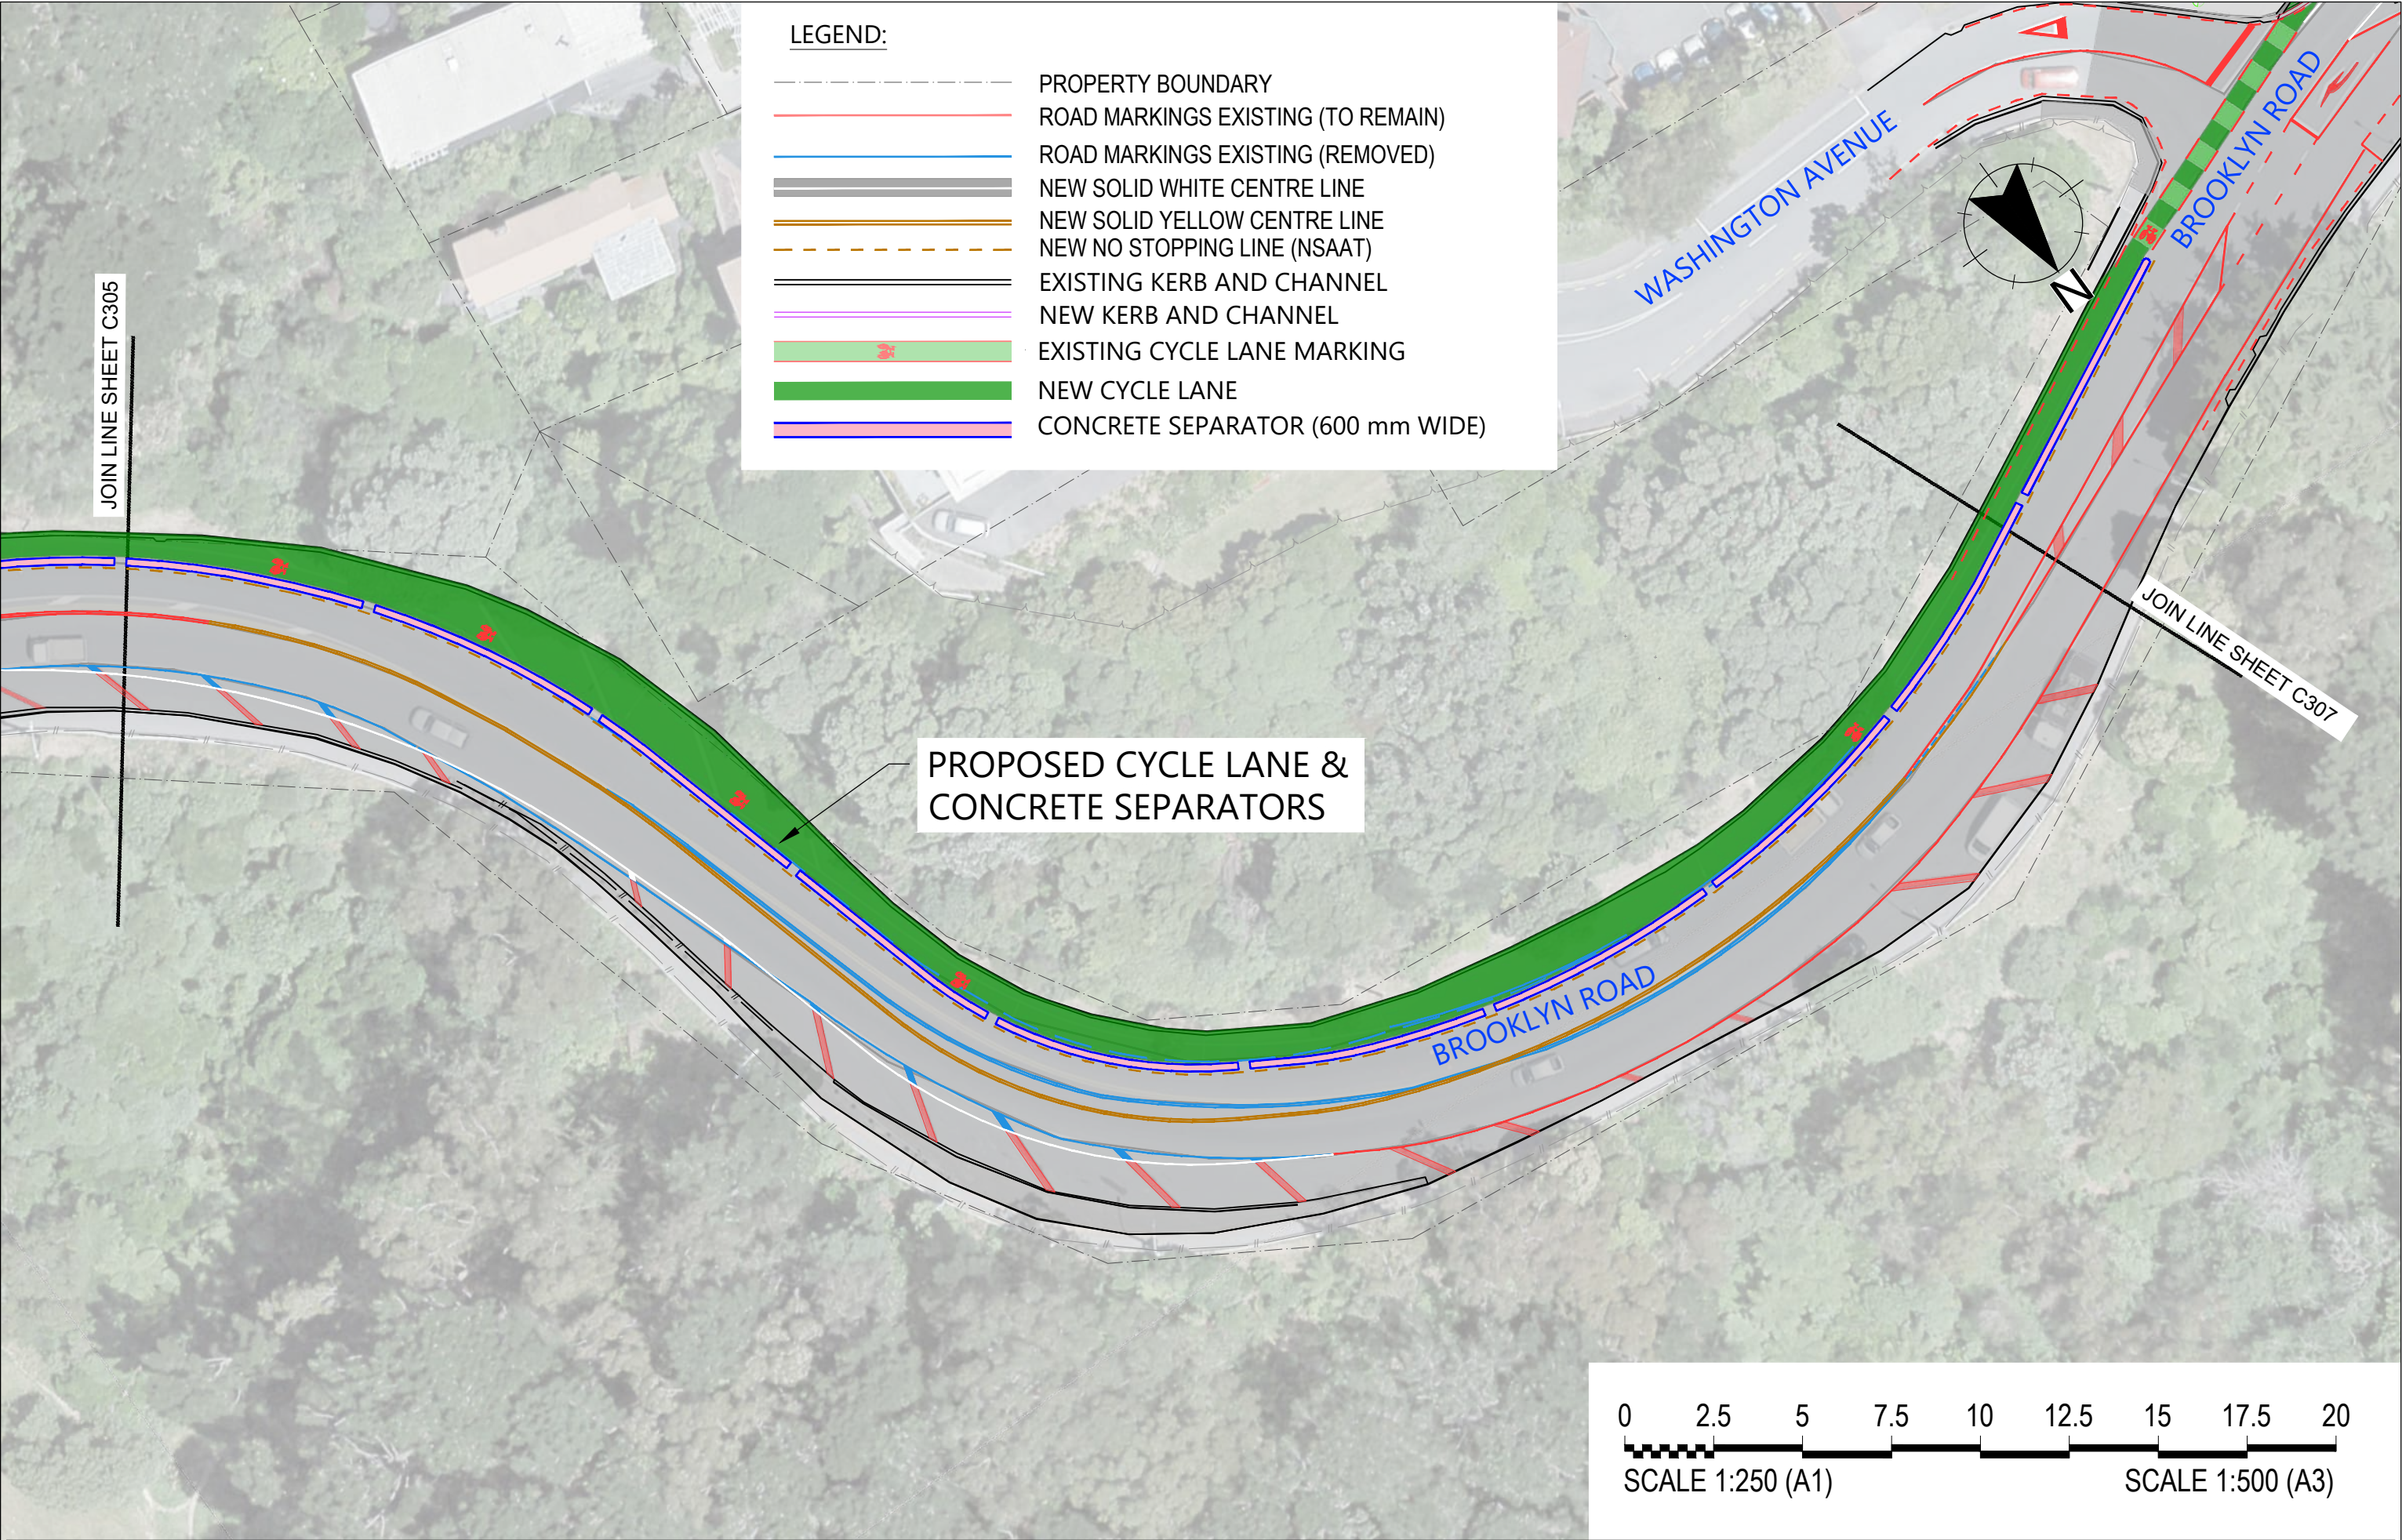

A	FOR TRAFFIC RESOLUTION	AV	AV	AR	AR
REV	AMENDMENTS	DES	DRN	CHK	APP
					DATE
					30.06.2026

Although the information displayed has been prepared with care and in good faith, this map is designed to be illustrative only. The council cannot guarantee the accuracy or completeness of the information and accepts no liability for any loss suffered as a result of reliance on it. Property boundary/Asset display may not be survey accurate, and can only be verified by a registered surveyor.

This map is drawn on the New Zealand Transverse Mercator projection, using New Zealand Geodetic Datum 2000 Cadastral information sourced from Land Information New Zealand. Crown Copyright Reserved.

Aerial photography flown over 2021. Copyright Wellington City Council and New Zealand Aerial Mapping Limited.

CLIENT

Absolutely Positively
Wellington City Council

Me Heke Ki Pōneke

PROJECT TITLE

TR67-26 BROOKLYN ROAD & OHIRO ROAD, WELLINGTON
CYCLING IMPROVEMENTS

SHEET TITLE

GENERAL ARRANGEMENT PLAN
SHEET 6 OF 10

TRAFFIC RESOLUTION
NOT FOR CONSTRUCTION

SCALE (A1 ORIGINAL)

1:250

(A3) 1:500

PROJECT No.


SHEET

REVISION

BIL-1003220

C306

A

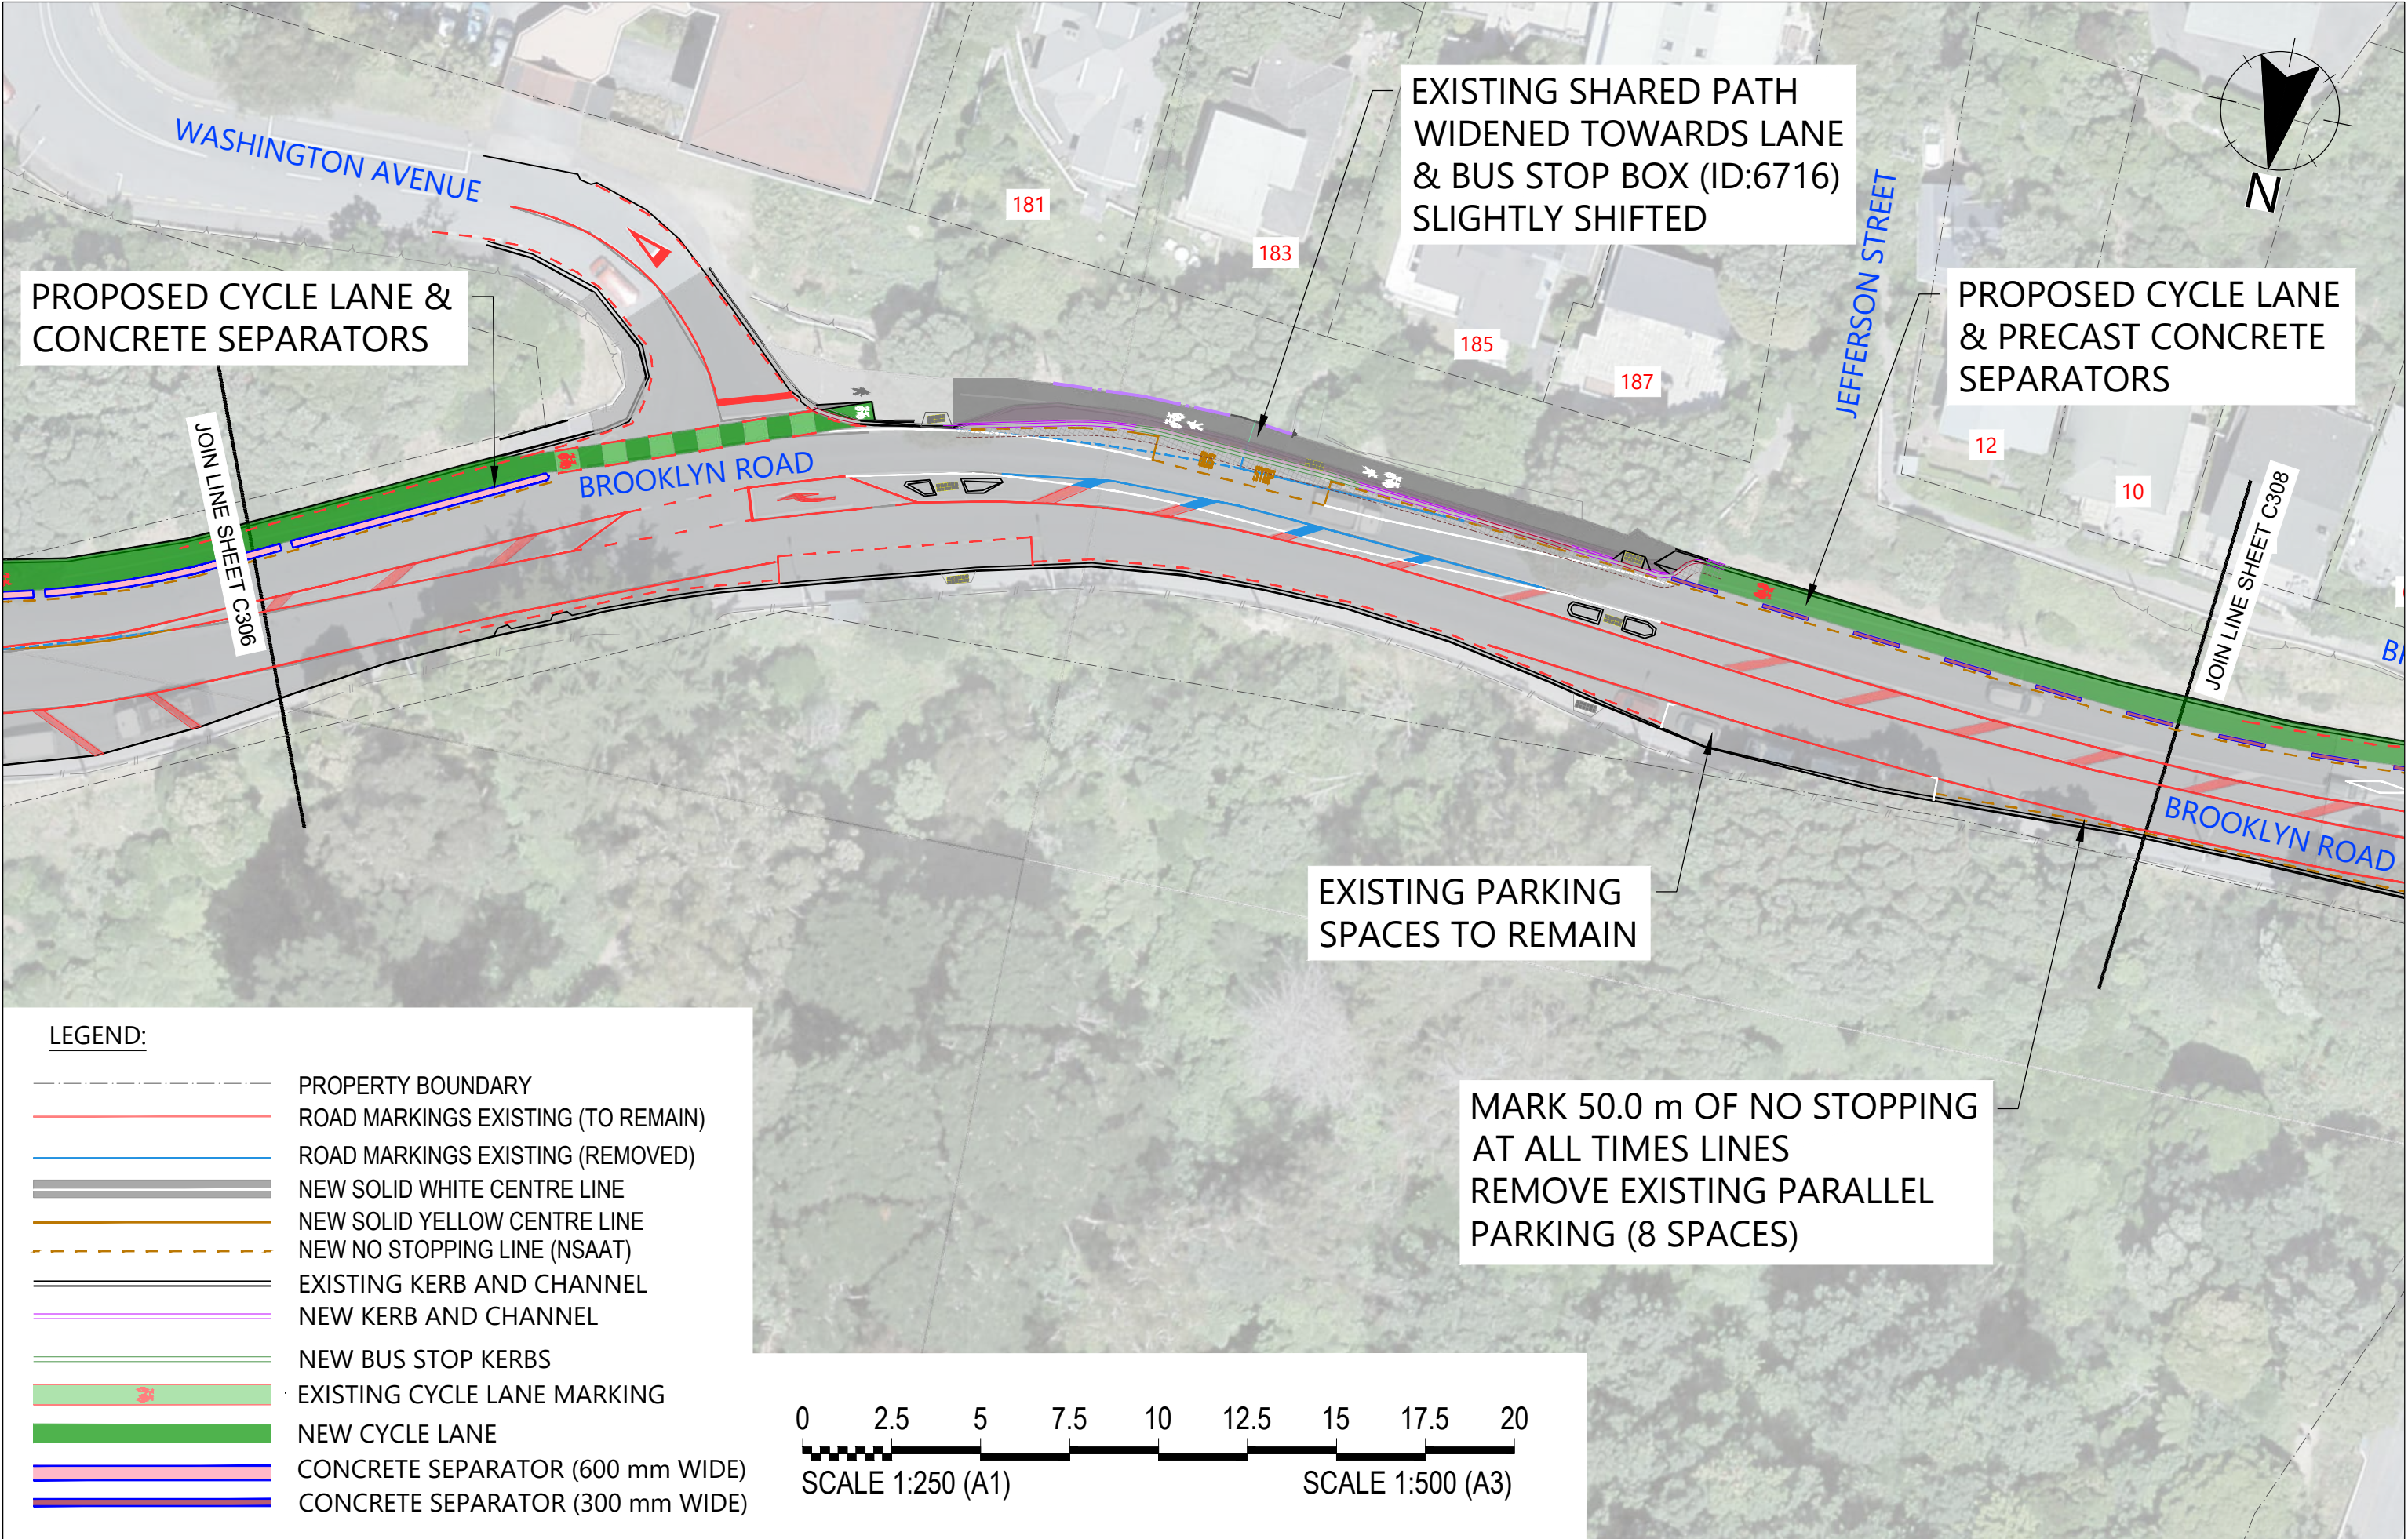

LEGEND:

- PROPERTY BOUNDARY
- ROAD MARKINGS EXISTING (TO REMAIN)
- ROAD MARKINGS EXISTING (REMOVED)
- NEW SOLID WHITE CENTRE LINE
- NEW SOLID YELLOW CENTRE LINE
- NEW NO STOPPING LINE (NSAAT)
- EXISTING KERB AND CHANNEL
- NEW KERB AND CHANNEL
- NEW BUS STOP KERBS
- EXISTING CYCLE LANE MARKING
- NEW CYCLE LANE
- CONCRETE SEPARATOR (600 mm WIDE)
- CONCRETE SEPARATOR (300 mm WIDE)

0 2.5 5 7.5 10 12.5 15 17.5 20
SCALE 1:250 (A1) SCALE 1:500 (A3)




A	FOR TRAFFIC RESOLUTION	AV	AV	AR	AR
REV	AMENDMENTS	DES	DRN	CHK	APP
					DATE
					30.06.2026

Although the information displayed has been prepared with care and in good faith, this map is designed to be illustrative only. The council cannot guarantee the accuracy or completeness of the information and accepts no liability for any loss suffered as a result of reliance on it. Property boundary/Asset display may not be survey accurate, and can only be verified by a registered surveyor.
This map is drawn on the New Zealand Transverse Mercator projection, using New Zealand Geodetic Datum 2000 Cadastral information sourced from Land Information New Zealand. Crown Copyright Reserved.
Aerial photography flown over 2021. Copyright Wellington City Council and New Zealand Aerial Mapping Limited.

CLIENT
**Absolutely Positively
Wellington City Council**
Me Heke Ki Pōneke

PROJECT TITLE
TR67-26 BROOKLYN ROAD & OHIRO ROAD, WELLINGTON
CYCLING IMPROVEMENTS
SHEET TITLE
GENERAL ARRANGEMENT PLAN
SHEET 7 OF 10

TRAFFIC RESOLUTION
NOT FOR CONSTRUCTION
SCALE (A1 ORIGINAL) 1:250 (A3) 1:500
PROJECT No. SHEET REVISION
BIL-1003220 C307 A

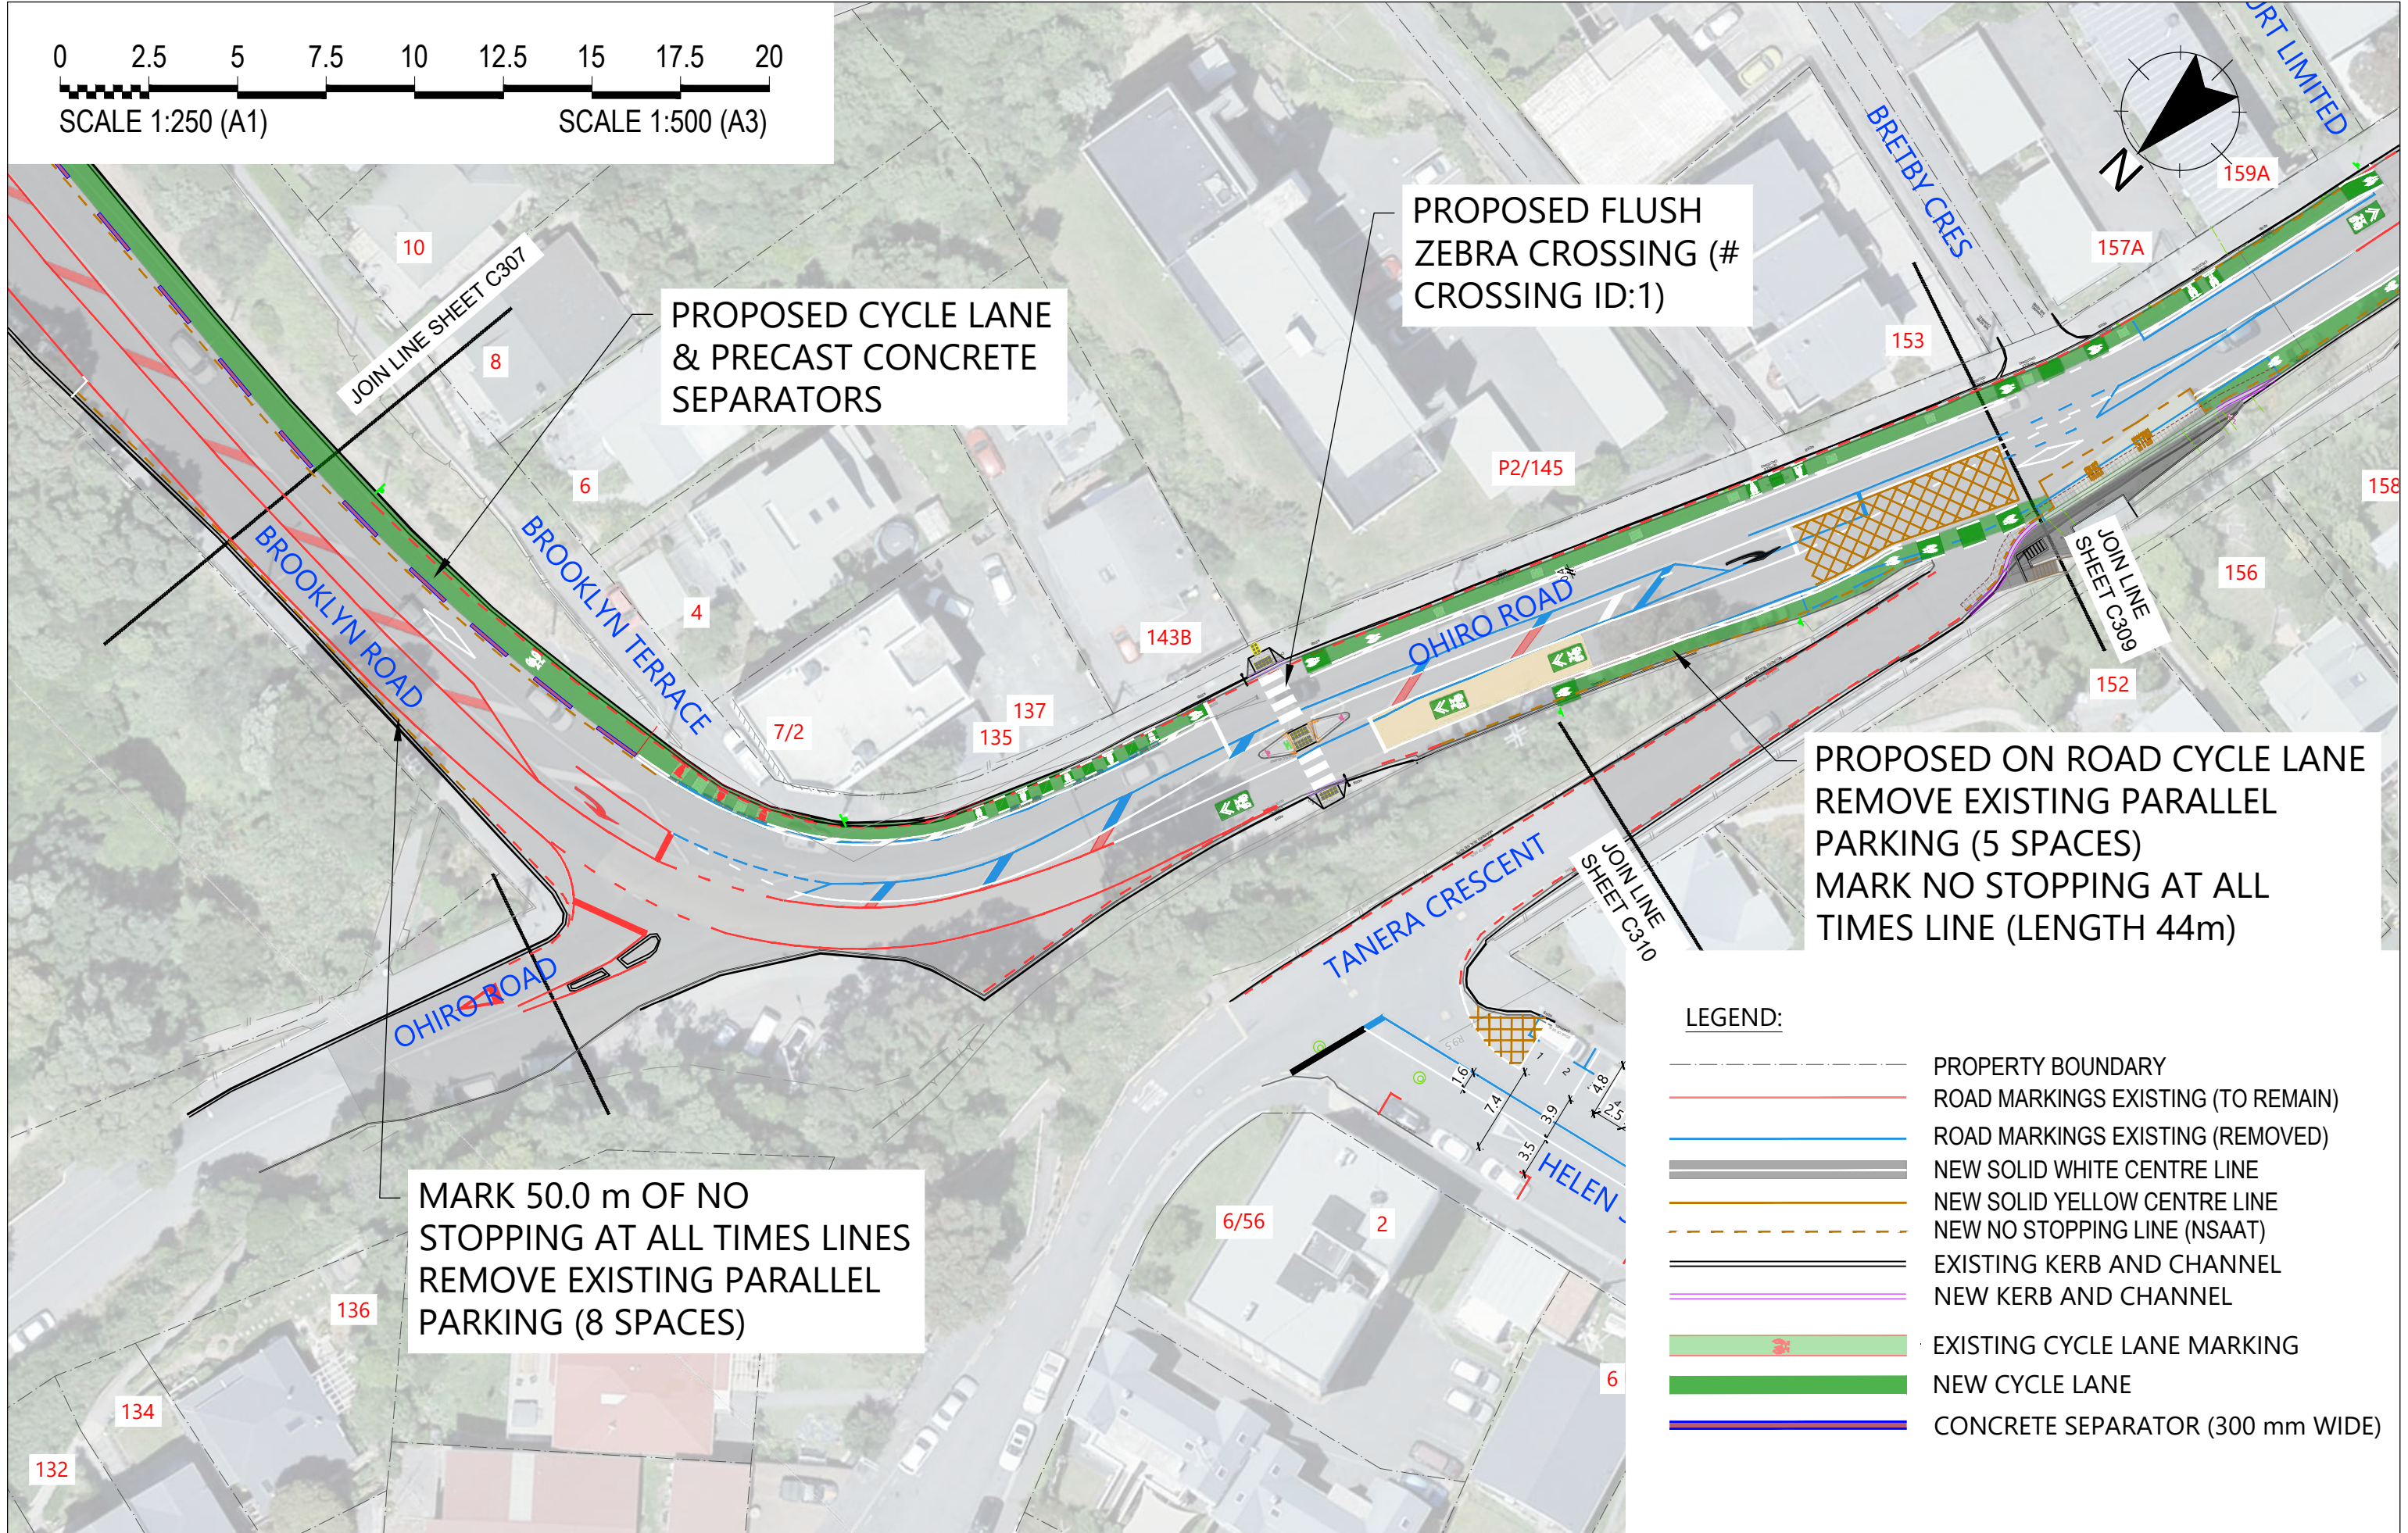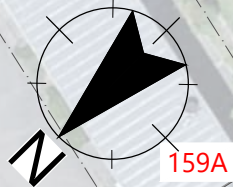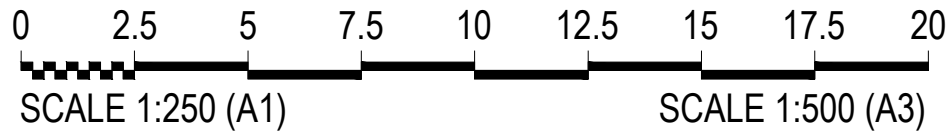

PROPOSED CYCLE LANE
& PRECAST CONCRETE
SEPARATORS

PROPOSED FLUSH
ZEBRA CROSSING (#
CROSSING ID:1)

PROPOSED ON ROAD CYCLE LANE
REMOVE EXISTING PARALLEL
PARKING (5 SPACES)
MARK NO STOPPING AT ALL
TIMES LINE (LENGTH 44m)

MARK 50.0 m OF NO
STOPPING AT ALL TIMES LINES
REMOVE EXISTING PARALLEL
PARKING (8 SPACES)

LEGEND:

- PROPERTY BOUNDARY
- ROAD MARKINGS EXISTING (TO REMAIN)
- ROAD MARKINGS EXISTING (REMOVED)
- NEW SOLID WHITE CENTRE LINE
- NEW SOLID YELLOW CENTRE LINE
- NEW NO STOPPING LINE (NSAAT)
- EXISTING KERB AND CHANNEL
- NEW KERB AND CHANNEL
- EXISTING CYCLE LANE MARKING
- NEW CYCLE LANE
- CONCRETE SEPARATOR (300 mm WIDE)

REV	AMENDMENTS	DES	DRN	CHK	APP	DATE
A	FOR TRAFFIC RESOLUTION	AV	AV	AR	AR	30.06.2026

Although the information displayed has been prepared with care and in good faith, this map is designed to be illustrative only. The council cannot guarantee the accuracy or completeness of the information and accepts no liability for any loss suffered as a result of reliance on it. Property boundary/Asset display may not be survey accurate, and can only be verified by a registered surveyor.
This map is drawn on the New Zealand Transverse Mercator projection, using New Zealand Geodetic Datum 2000 Cadastral information sourced from Land Information New Zealand. Crown Copyright Reserved.
Aerial photography flown over 2021. Copyright Wellington City Council and New Zealand Aerial Mapping Limited.

CLIENT

**Absolutely Positively
Wellington City Council**

Me Heke Ki Pōneke

PROJECT TITLE

TR67-26 BROOKLYN ROAD & OHIRO ROAD, WELLINGTON
CYCLING IMPROVEMENTS



SHEET TITLE

GENERAL ARRANGEMENT PLAN
SHEET 8 OF 10

TRAFFIC RESOLUTION
NOT FOR CONSTRUCTION

SCALE (A1 ORIGINAL) 1:250 (A3) 1:500

PROJECT No.	SHEET	REVISION
BIL-1003220	C308	A

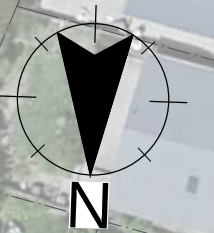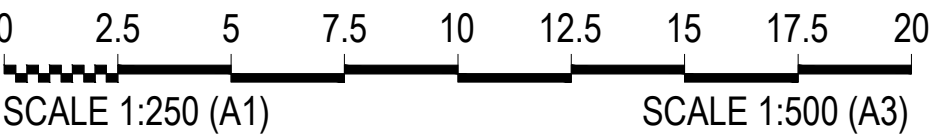


LEGEND:

- | | |
|--|------------------------------------|
|  | PROPERTY BOUNDARY |
|  | ROAD MARKINGS EXISTING (TO REMAIN) |
|  | ROAD MARKINGS EXISTING (REMOVED) |
|  | NEW SOLID WHITE ROAD MARKING |
|  | NEW NO STOPPING LINE (NSAAT) |

SOUTHERN SIDE OF HELEN STREET:

- * **NUMBER OF EXISTING PARALLEL PARKING SPACES = 15**
- * **NUMBER OF PROPOSED ANGLE PARKING SPACES = 33**
- * **NUMBER OF PARKING SPACES GAINED = 18**

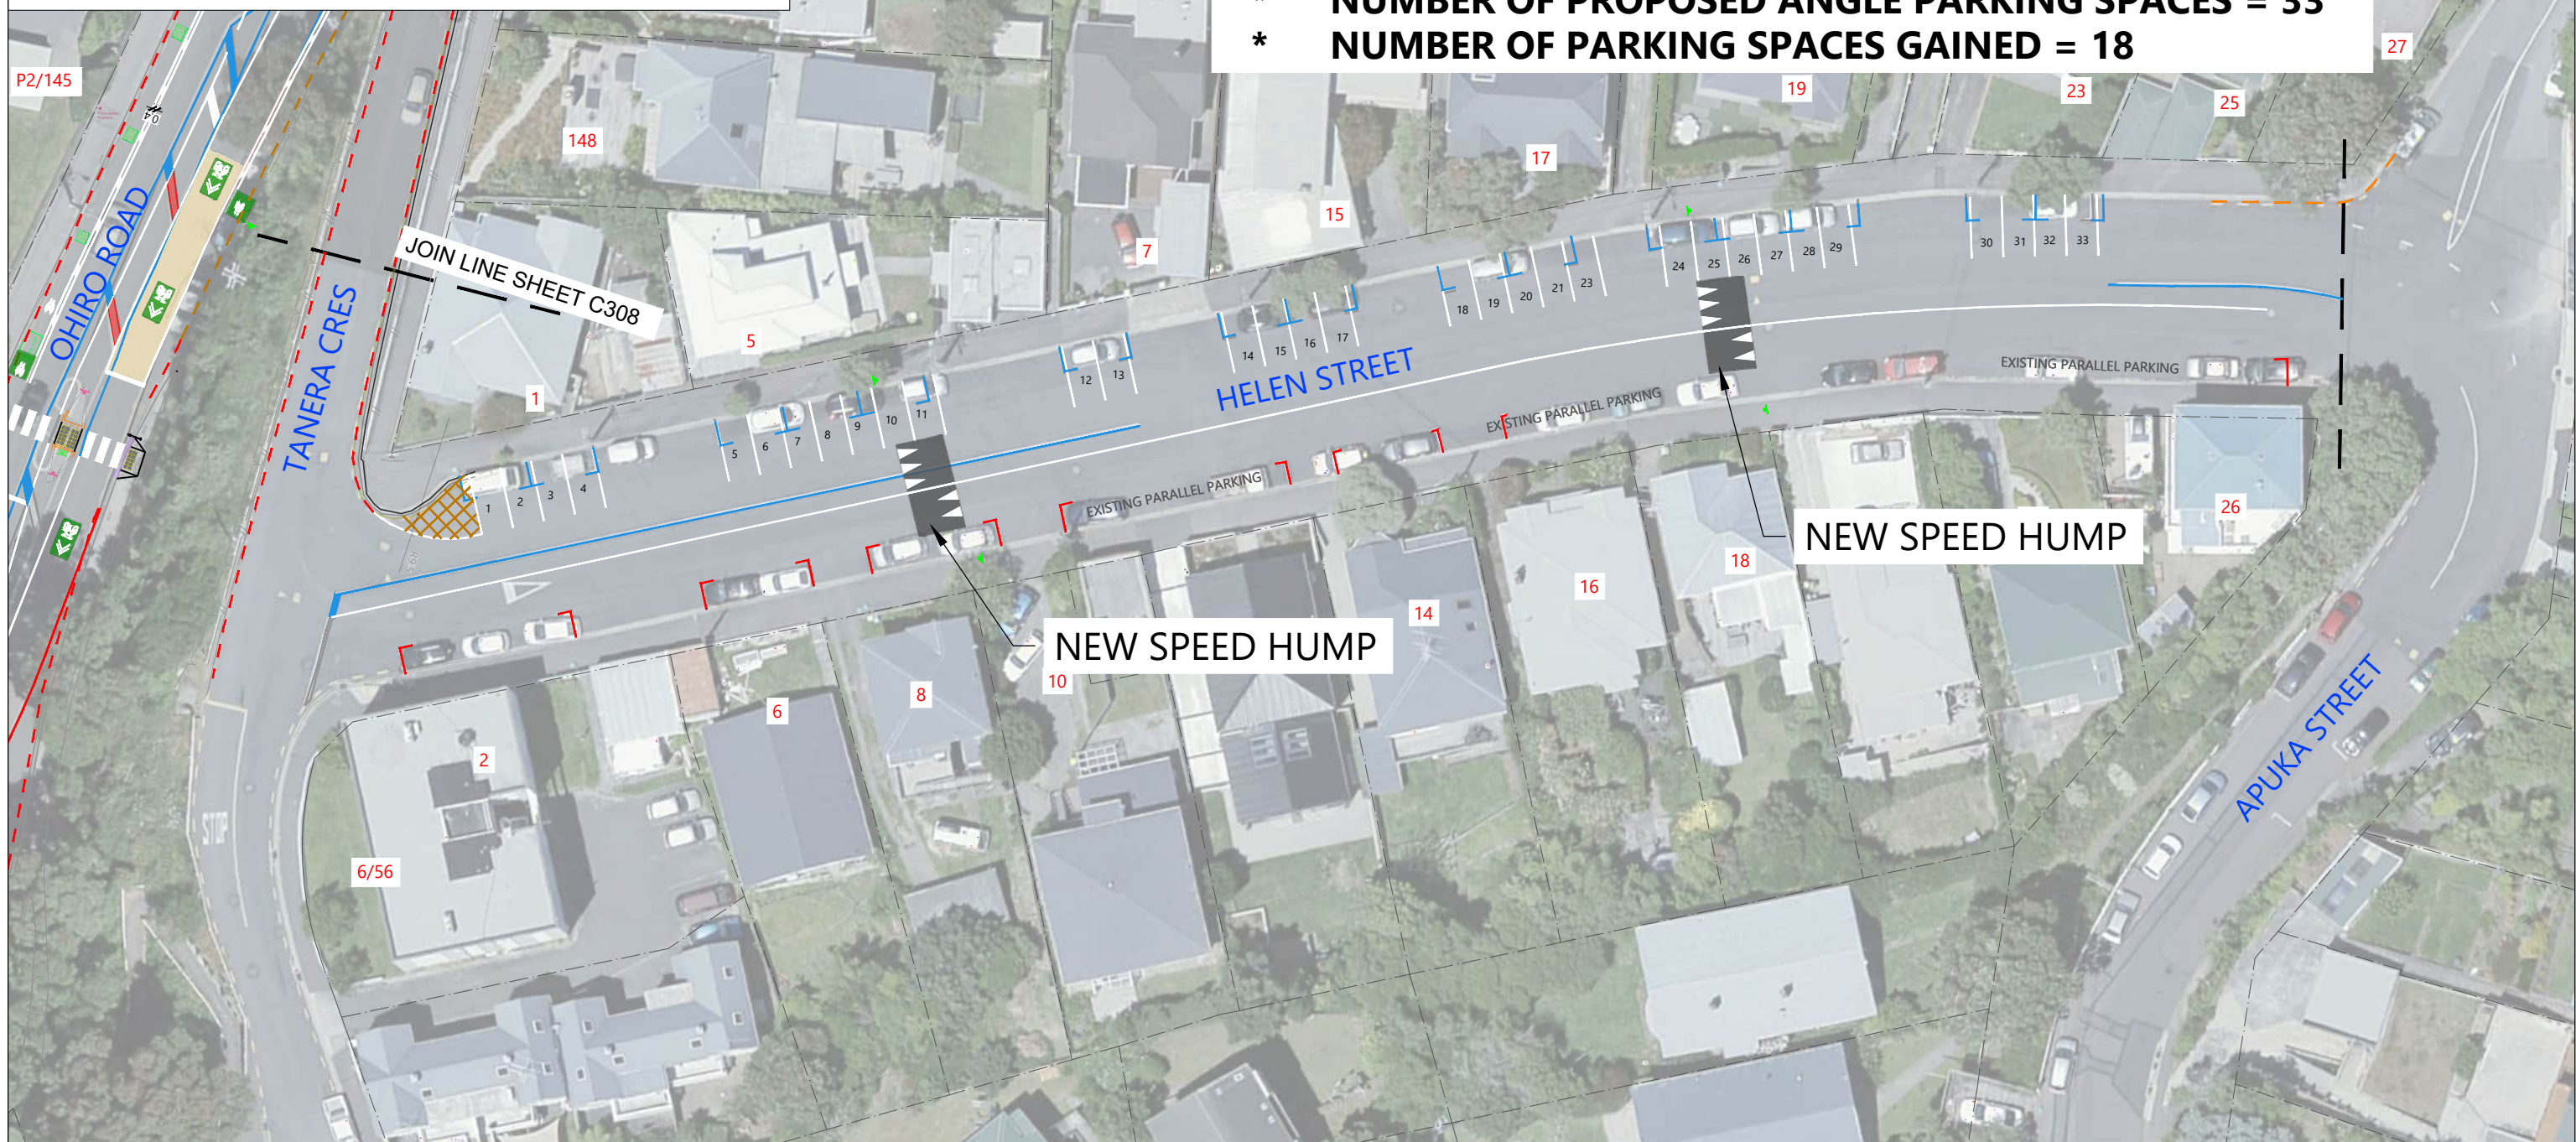

A	FOR TRAFFIC RESOLUTION		AV	AV	AR	AR			30.06.2026
REV	AMENDMENTS		DES	DRN	CHK	APP			DATE

Although the information displayed has been prepared with care and in good faith, this map is designed to be illustrative only. The council cannot guarantee the accuracy or completeness of the information and accepts no liability for any loss suffered as a result of reliance on it. Property boundary/Asset display may not be survey accurate, and can only be verified by a registered surveyor.

This map is drawn on the New Zealand Transverse Mercator projection, using New Zealand Geodetic Datum 2000. Cadastral information sourced from Land Information New Zealand. Crown Copyright Reserved.

Aerial photography flown over 2021. Copyright Wellington City Council and New Zealand Aerial Mapping Limited.

**Absolutely Positively
Wellington City Council**
Me Heke Ki Pōneke

PROJECT TITLE	TR67-26 BROOKLYN ROAD & OHIRO ROAD, WELLINGTON CYCLING IMPROVEMENTS
---------------	--

SHEET TITLE
GENERAL ARRANGEMENT PLAN SHEET 10 OF 10

TRAFFIC RESOLUTION
NOT FOR CONSTRUCTION

SCALE (A1 ORIGINAL) 1:250 (A3) 1:500

PROJECT No.	SHEET	REVISION
BIL-1003220	C310	A