


NOTES:  
 1. REFER SCH-TC-WADECO-DRG-TR-908011 FOR GENERAL NOTES AND LEGEND.



THIS DRAWING MAY CONTAIN COLOUR CONTENT. CORRECTLY PRINTED COPIES OF THIS DOCUMENT WILL DISPLAY THE LOGO IN COLOUR.

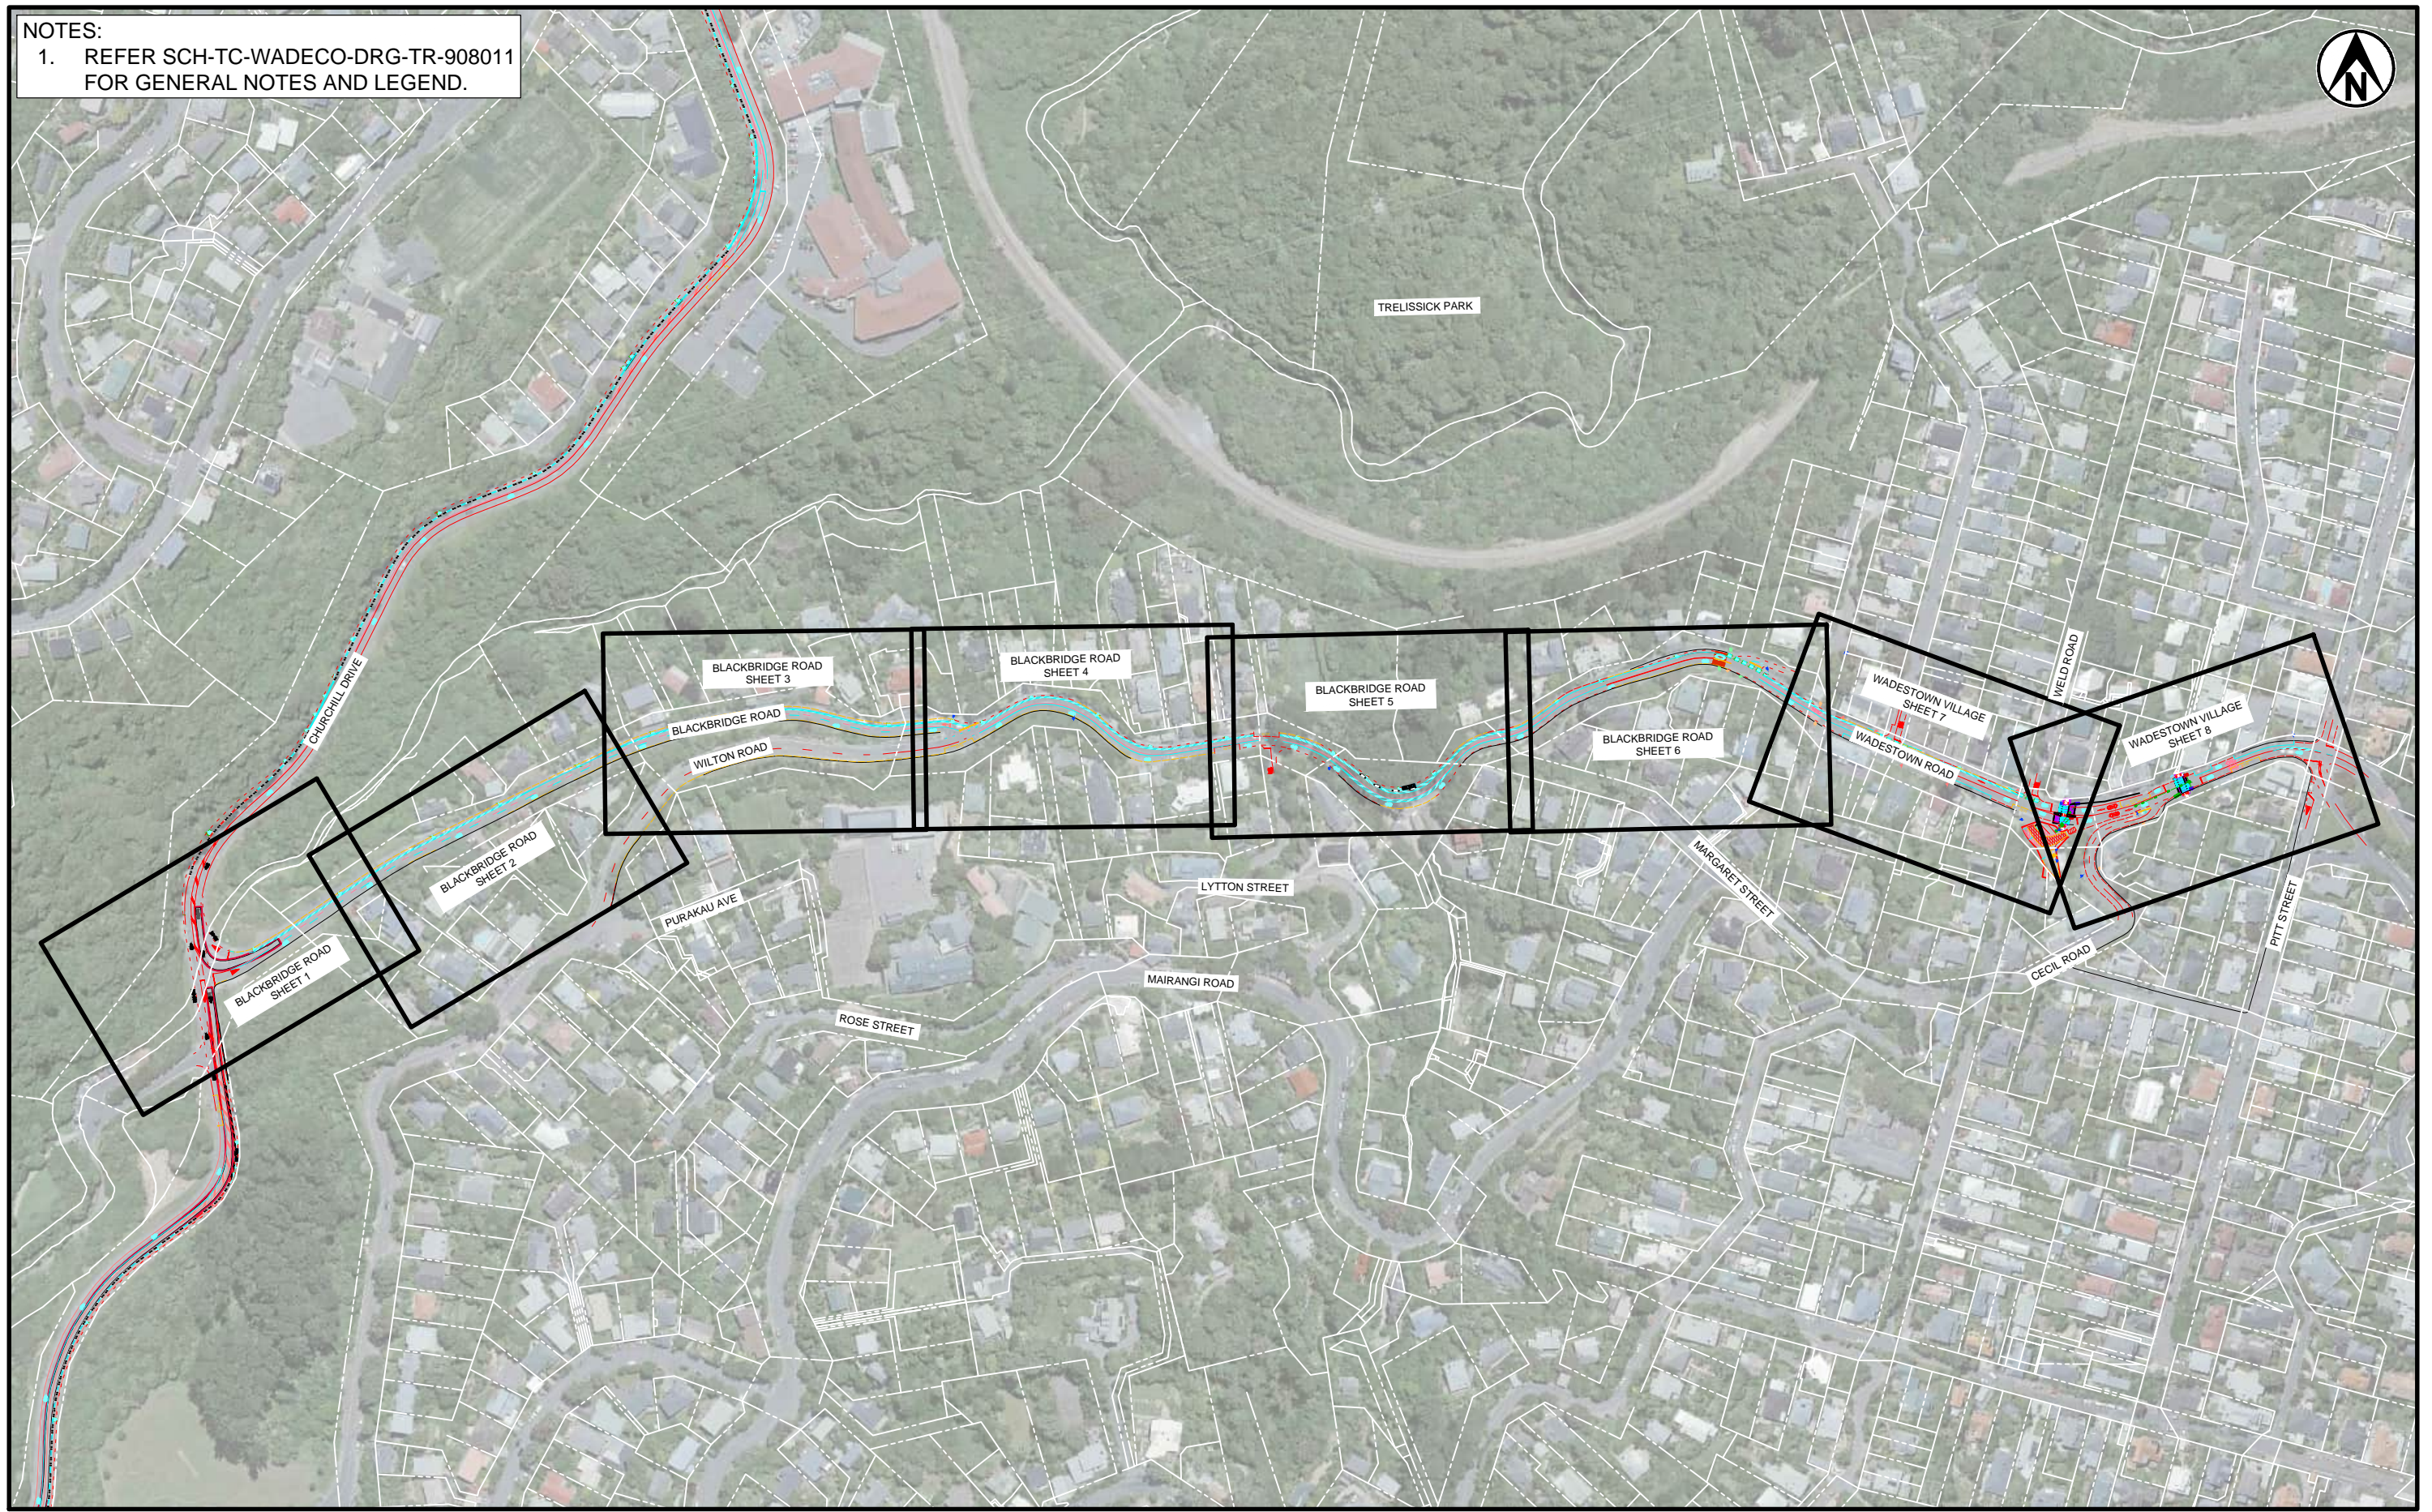

ORIGINAL SIZE: ISO A1 594mm x 841mm

CLIENT	ORIGINATOR

REV.	DESCRIPTION	DRAWN BY	APRVD. BY	DATE
C01	90% DETAILED DESIGN	C.LI	C.CASSIDY	19/05/2023
C02	TRAFFIC RESOLUTION ISSUE		C.CASSIDY	27/06/2023
C03	TRAFFIC RESOLUTION ISSUE	L.BRAMBLE	B.CARDEN	12/01/2024

DRAWING SCALE @ A1: 1:1500

DESIGN STAGE	GATE
DETAILED DESIGN	TR
DRAWING STATUS	
FOR CONSULTATION	
APPROVED BY:	DESIGNED:
B.RODENBURG	B.RODENBURG
APPROVED DATE:	DES. CHECK:
12/01/2024	C.CASSIDY
	DRAWN:
	L.BRAMBLE
	DRG. CHECK:
	J.BOSCH

PROJECT:	<b>TRANSITIONAL CYCLEWAYS</b> WADESTOWN CONNECTIONS - STAGE 2					
TITLE:	WADESTOWN VILLAGE/ BLACKBRIDGE ROAD SECTION COVERSHEET					
DOCUMENT:	SCH - TC - WADECO - DRG - TR - 908200					
ORIGINATOR	PROJECT	WORK STREAM	TYPE	DISCIPLINE	SHEET	REVISION
						C03


LAST SAVED BY: LUBR(2024-01-11) LAST PLOTTED: 2024-03-13

PRINTED COPIES OF THIS DOCUMENT ARE UNCONTROLLED

FILE LOCATION:

**NOTES:**  
 1. REFER SCH-TC-WADECO-DRG-TR-908011 FOR GENERAL NOTES AND LEGEND.

CHURCHILL DRIVE CHANGES APPROVED DECEMBER 2023 IN TRAFFIC RESOLUTION TR117-23

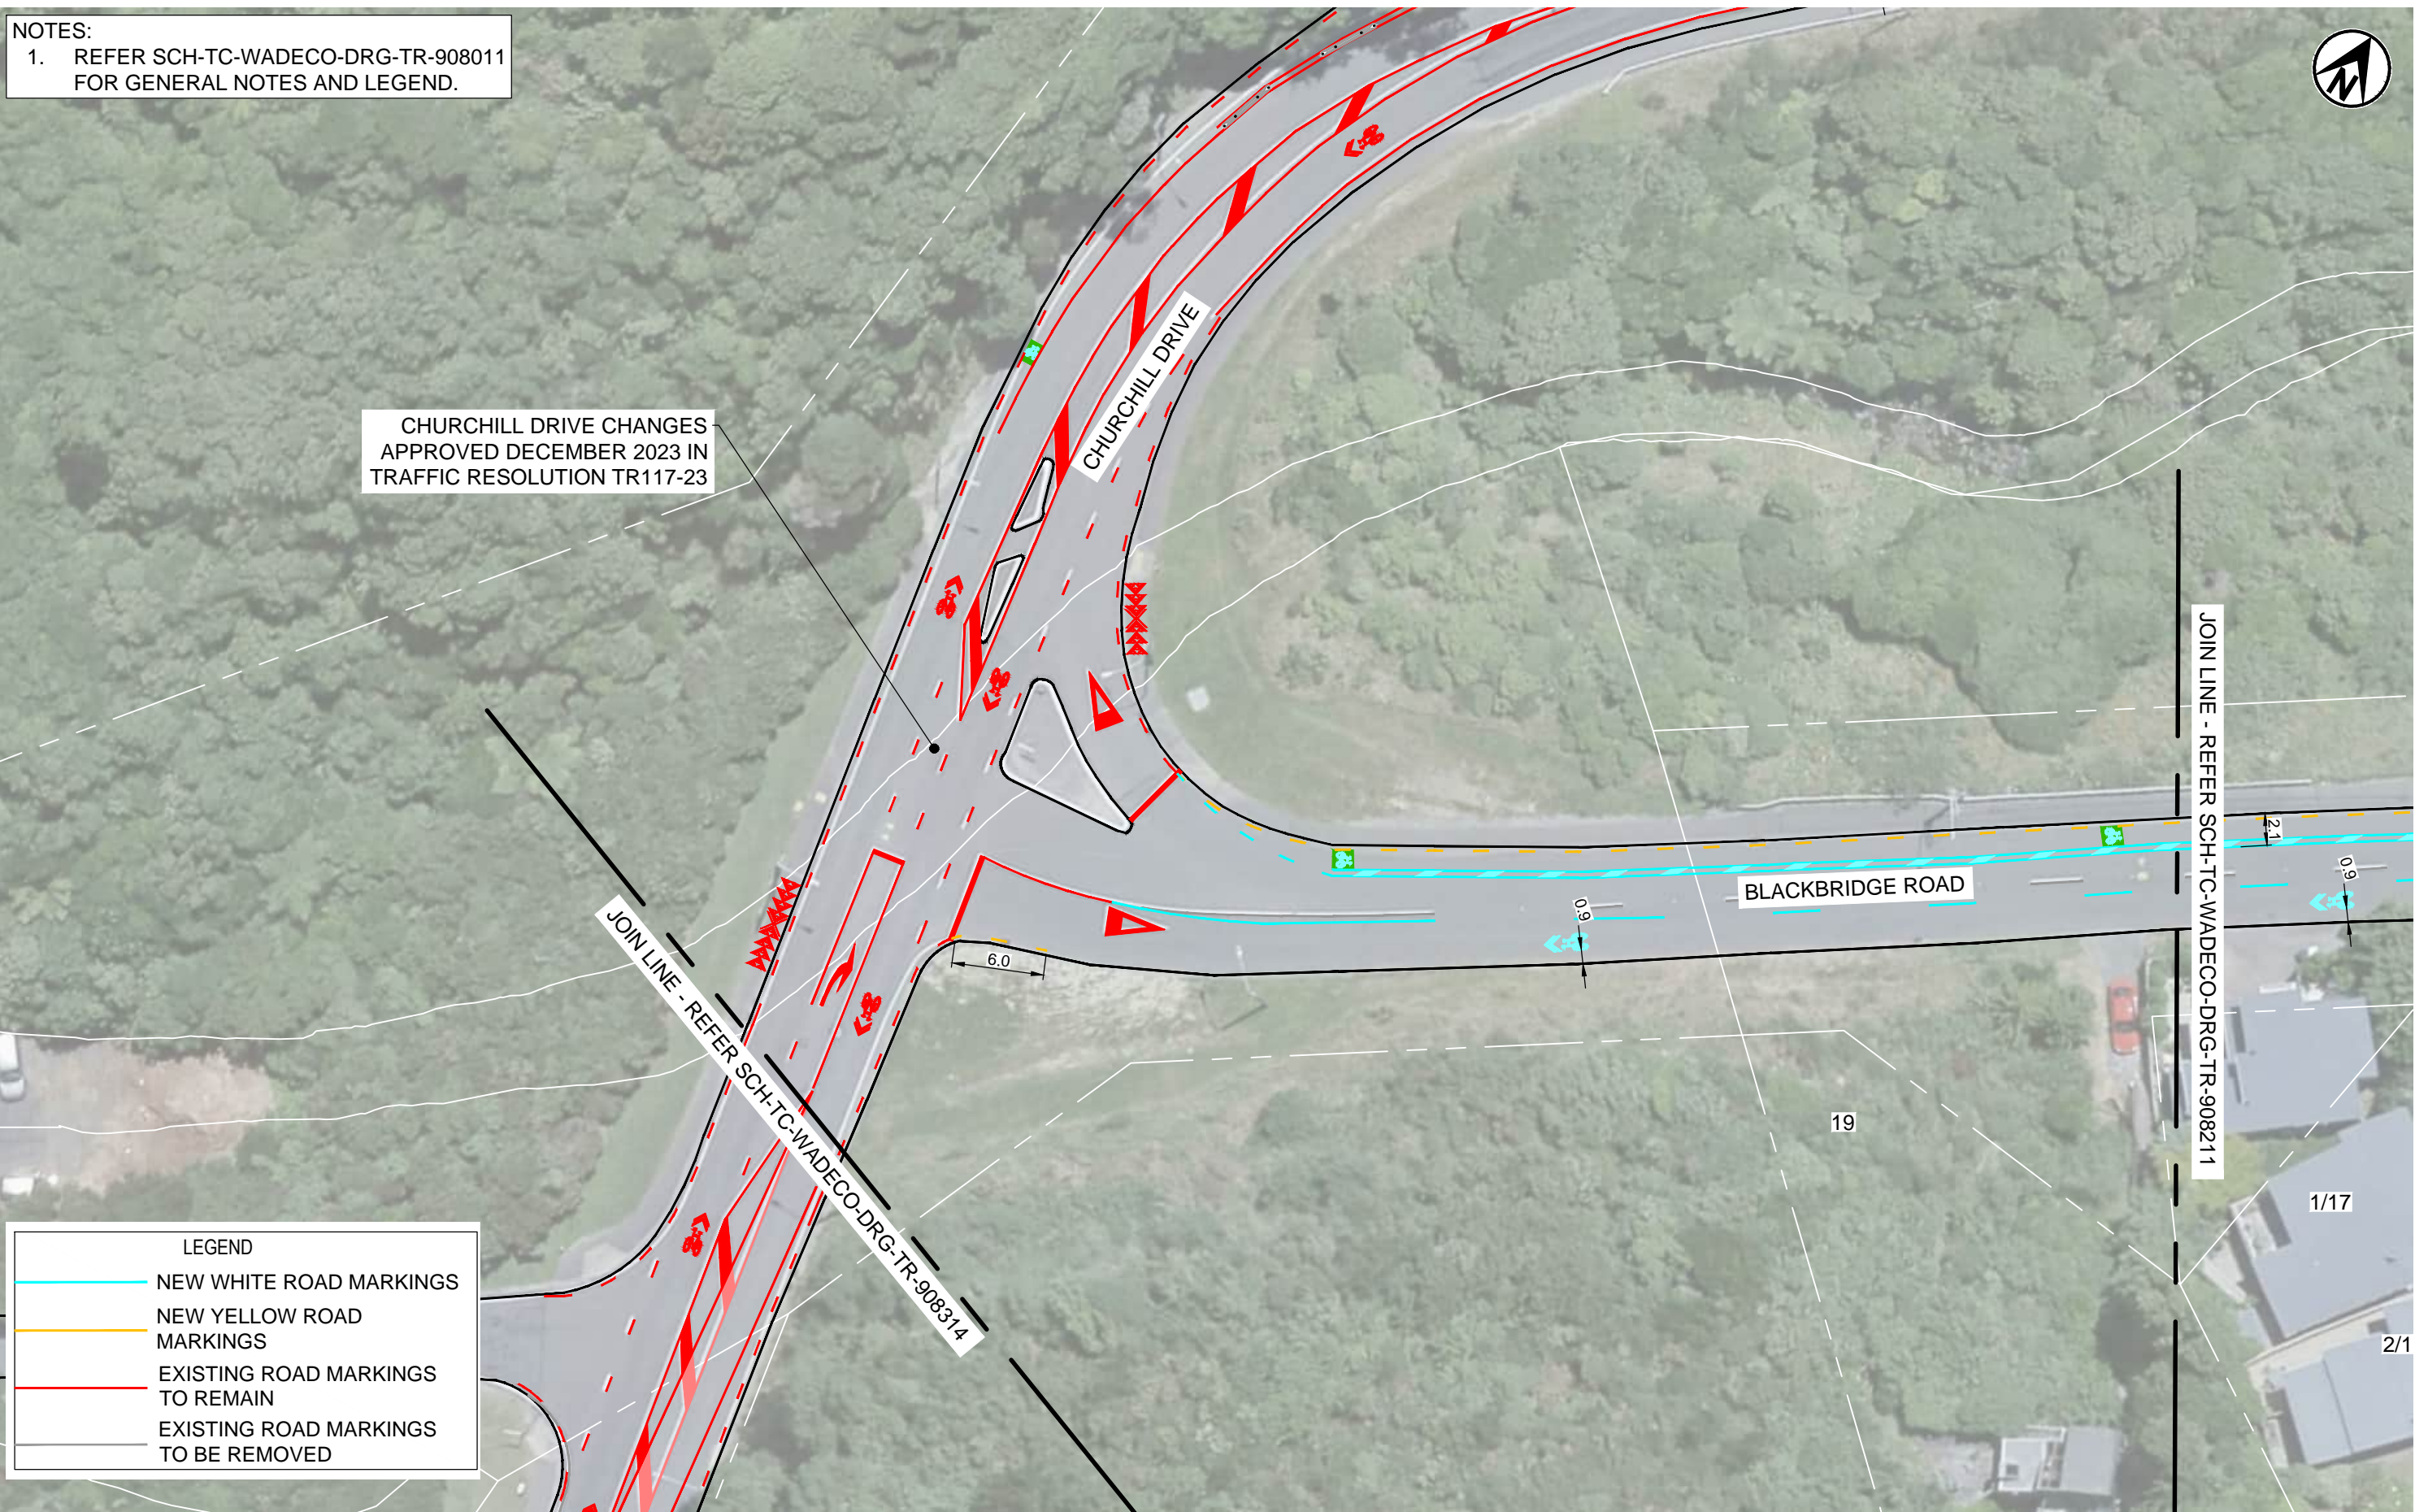

LEGEND	
	NEW WHITE ROAD MARKINGS
	NEW YELLOW ROAD MARKINGS
	EXISTING ROAD MARKINGS TO REMAIN
	EXISTING ROAD MARKINGS TO BE REMOVED

THIS DRAWING MAY CONTAIN COLOUR CONTENT. CORRECTLY PRINTED COPIES OF THIS DOCUMENT WILL DISPLAY THE LOGO IN COLOUR.

ORIGINAL SIZE: ISO A1 594mm x 841mm

CLIENT ORIGINATOR



REV.	DESCRIPTION	DRAWN BY	APRVD. BY	DATE
C01	90% DETAILED DESIGN	C.LI	C.CASSIDY	19/05/2023
C02	TRAFFIC RESOLUTION ISSUE	C.LI	C.CASSIDY	27/06/2023
C03	TRAFFIC RESOLUTION ISSUE	C.LI	C.CASSIDY	01/12/2023
C04	TRAFFIC RESOLUTION ISSUE	L.BRAMBLE	B.CARDEN	12/01/2024
C05	TRAFFIC RESOLUTION ISSUE	L.BRAMBLE	B.CARDEN	07/03/2024

SCALE	0 5 10 m
DRAWING SCALE @ A1	1:200

DESIGN STAGE	GATE
DETAILED DESIGN	TR


DRAWING STATUS	
FOR CONSULTATION	

APPROVED BY:	DESIGNED:	B.RODENBURG
B.RODENBURG	DES. CHECK:	C.CASSIDY
APPROVED DATE:	DRAWN:	L.BRAMBLE
07/03/2024	DRG. CHECK:	J.BOSCH

PROJECT:	<b>TRANSITIONAL CYCLEWAYS</b> WADESTOWN CONNECTIONS - STAGE 2
TITLE:	BLACKBRIDGE ROAD GENERAL ARRANGEMENT SHEET 1
DOCUMENT:	SCH - TC - WADECO - DRG - TR - 908210 C05

NOTES:  
 1. REFER SCH-TC-WADECO-DRG-TR-908011 FOR GENERAL NOTES AND LEGEND.

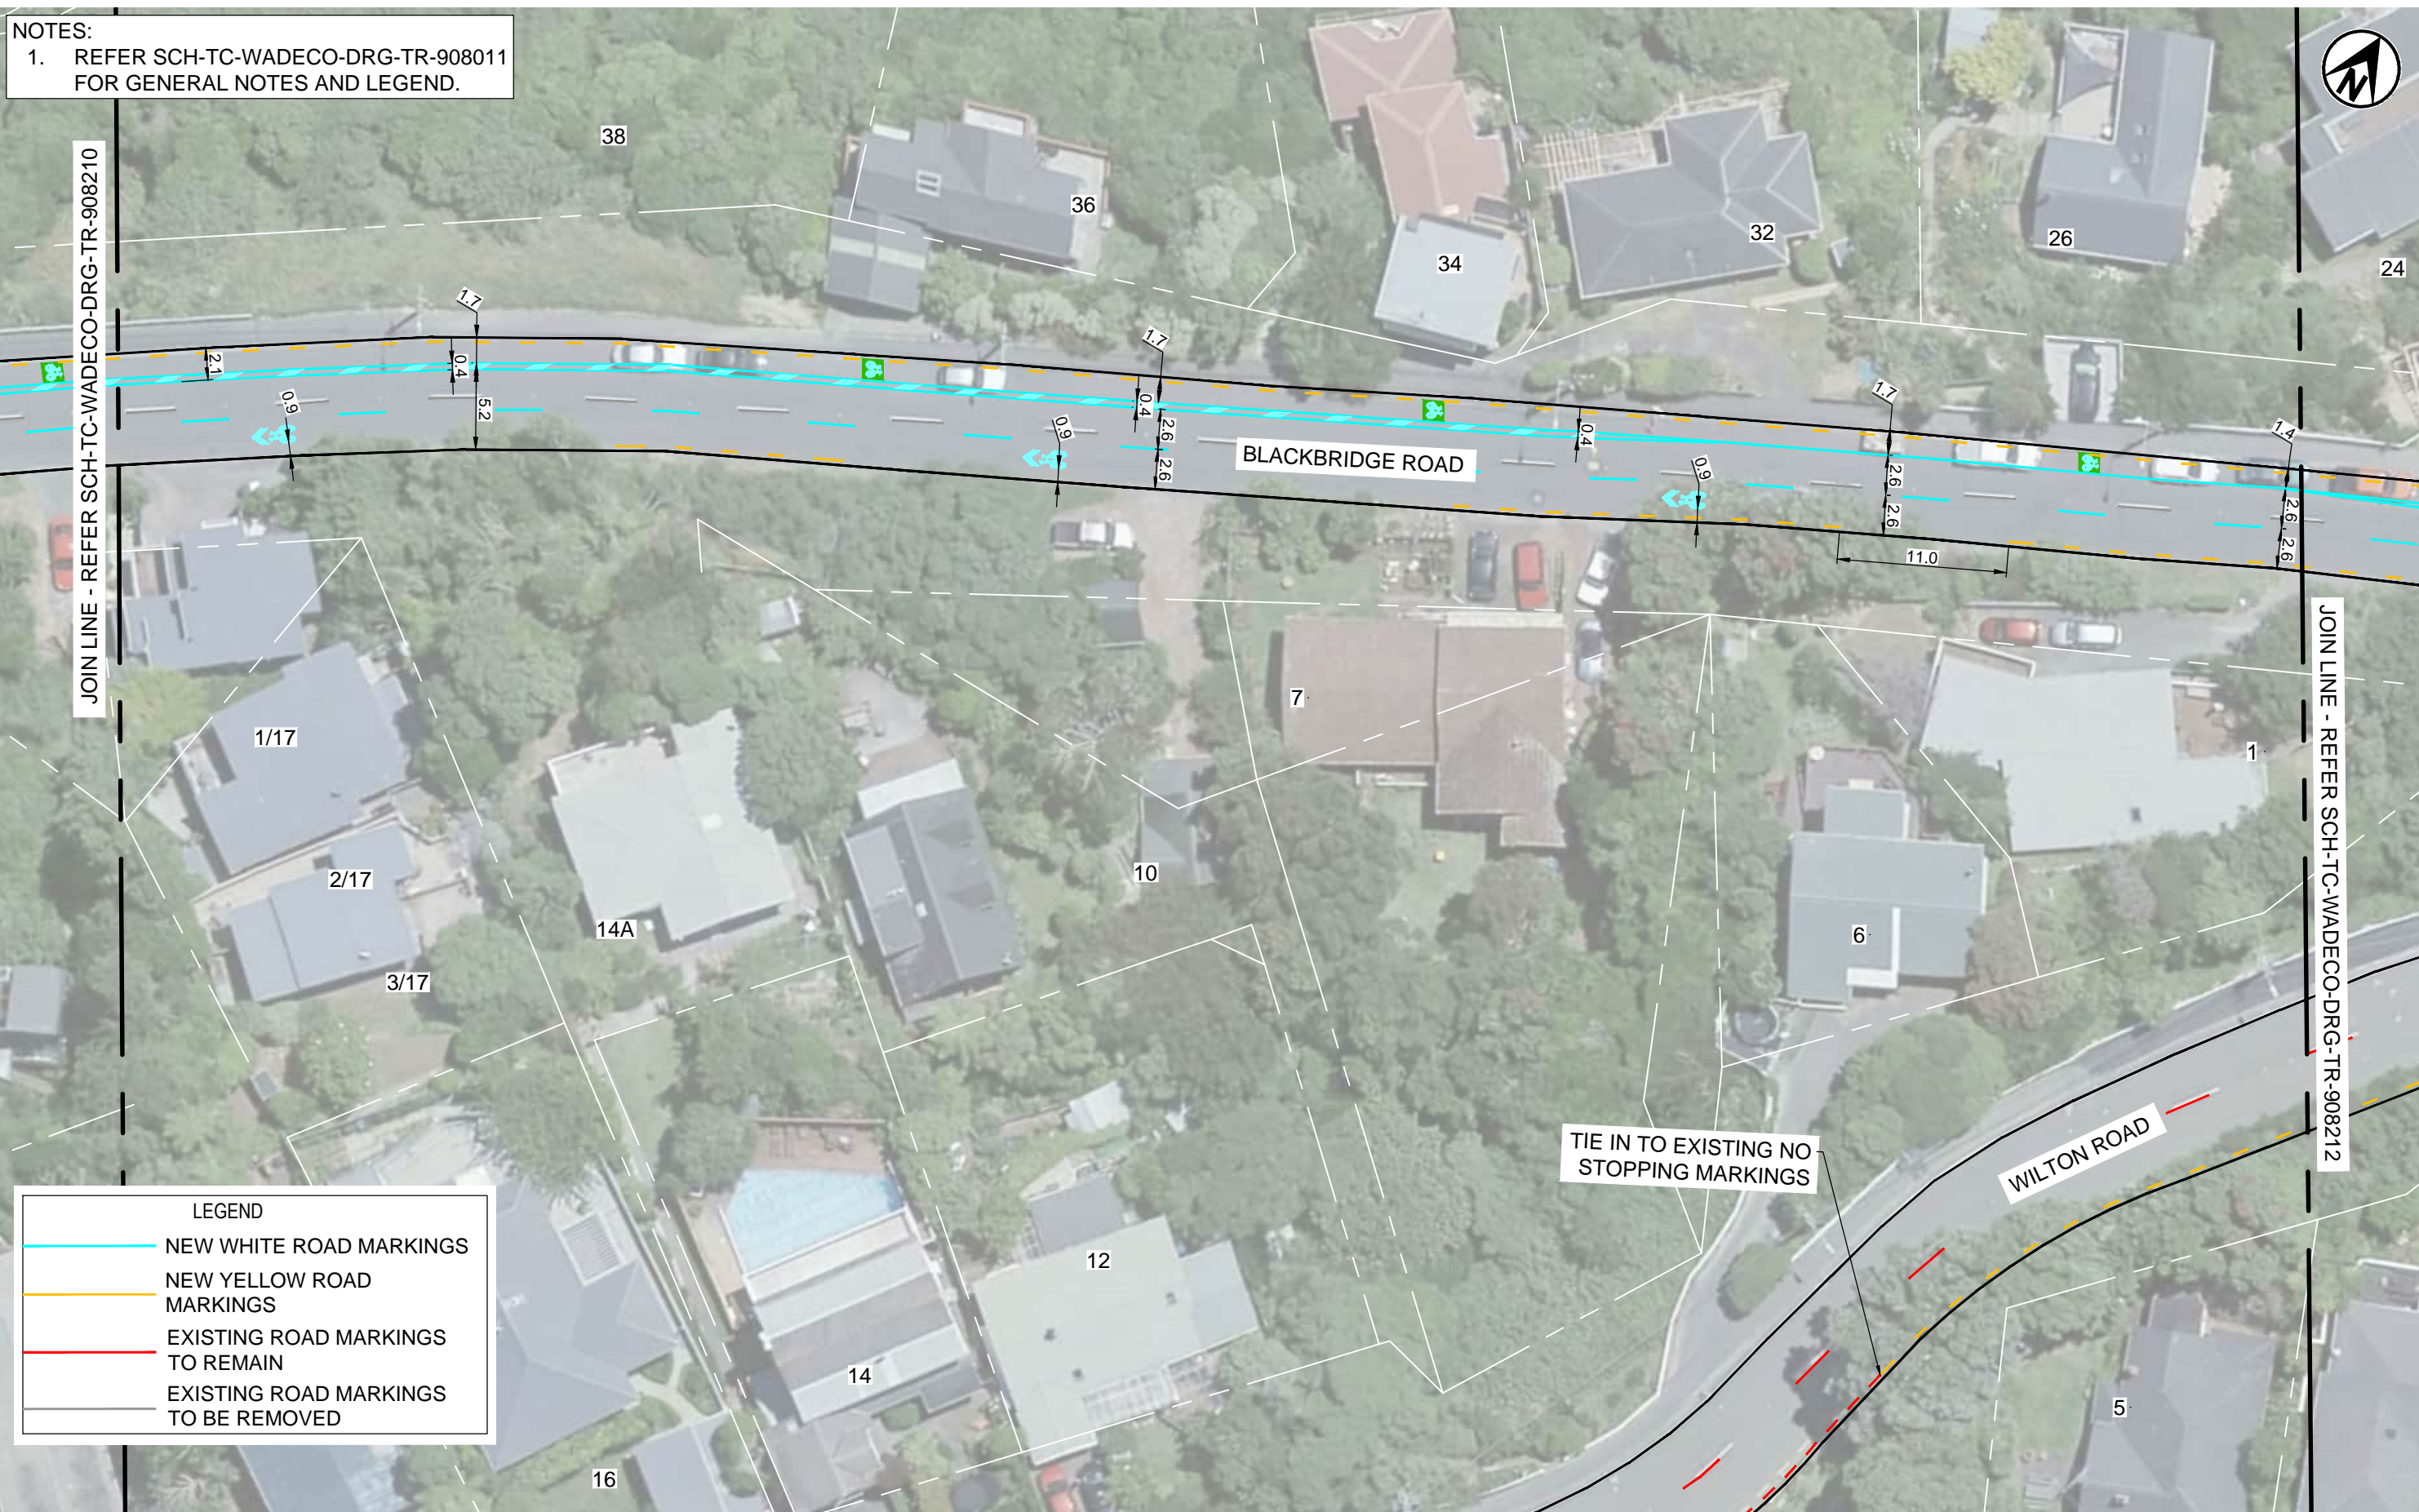

JOIN LINE - REFER SCH-TC-WADECO-DRG-TR-908210

JOIN LINE - REFER SCH-TC-WADECO-DRG-TR-908212

LEGEND	
	NEW WHITE ROAD MARKINGS
	NEW YELLOW ROAD MARKINGS
	EXISTING ROAD MARKINGS TO REMAIN
	EXISTING ROAD MARKINGS TO BE REMOVED

THIS DRAWING MAY CONTAIN COLOUR CONTENT. CORRECTLY PRINTED COPIES OF THIS DOCUMENT WILL DISPLAY THE LOGO IN COLOUR.  
 ORIGINAL SIZE: ISO A1 594mm x 841mm  
 300  
 200  
 150  
 100  
 50  
 30  
 10  
 0

REV.	DESCRIPTION	DRAWN BY	APRVD. BY	DATE
C01	90% DETAILED DESIGN	C.LI	C.CASSIDY	19/05/2023
C02	TRAFFIC RESOLUTION ISSUE	C.LI	C.CASSIDY	27/06/2023
C03	TRAFFIC RESOLUTION ISSUE	C.LI	C.CASSIDY	01/12/2023
C04	TRAFFIC RESOLUTION ISSUE	L.BRAMBLE	B.CARDEN	12/01/2024
C05	TRAFFIC RESOLUTION ISSUE	L.BRAMBLE	B.CARDEN	07/03/2024

SCALE	0 5 10 m
DRAWING SCALE @ A1	1:200

DESIGN STAGE	GATE
DETAILED DESIGN	TR

DRAWING STATUS	
FOR CONSULTATION	


APPROVED BY:	DESIGNED:	B.RODENBURG
B.RODENBURG	DES. CHECK:	C.CASSIDY
APPROVED DATE:	DRAWN:	L.BRAMBLE
07/03/2024	DRG. CHECK:	J.BOSCH

PROJECT:	TRANSITIONAL CYCLEWAYS WADESTOWN CONNECTIONS - STAGE 2	
TITLE:	BLACKBRIDGE ROAD GENERAL ARRANGEMENT SHEET 2	
DOCUMENT:	SCH - TC - WADECO - DRG - TR - 908211	C05



**NOTES:**  
 1. REFER SCH-TC-WADECO-DRG-TR-908011 FOR GENERAL NOTES AND LEGEND.

LEGEND	
	NEW WHITE ROAD MARKINGS
	NEW YELLOW ROAD MARKINGS
	EXISTING ROAD MARKINGS TO REMAIN
	EXISTING ROAD MARKINGS TO BE REMOVED

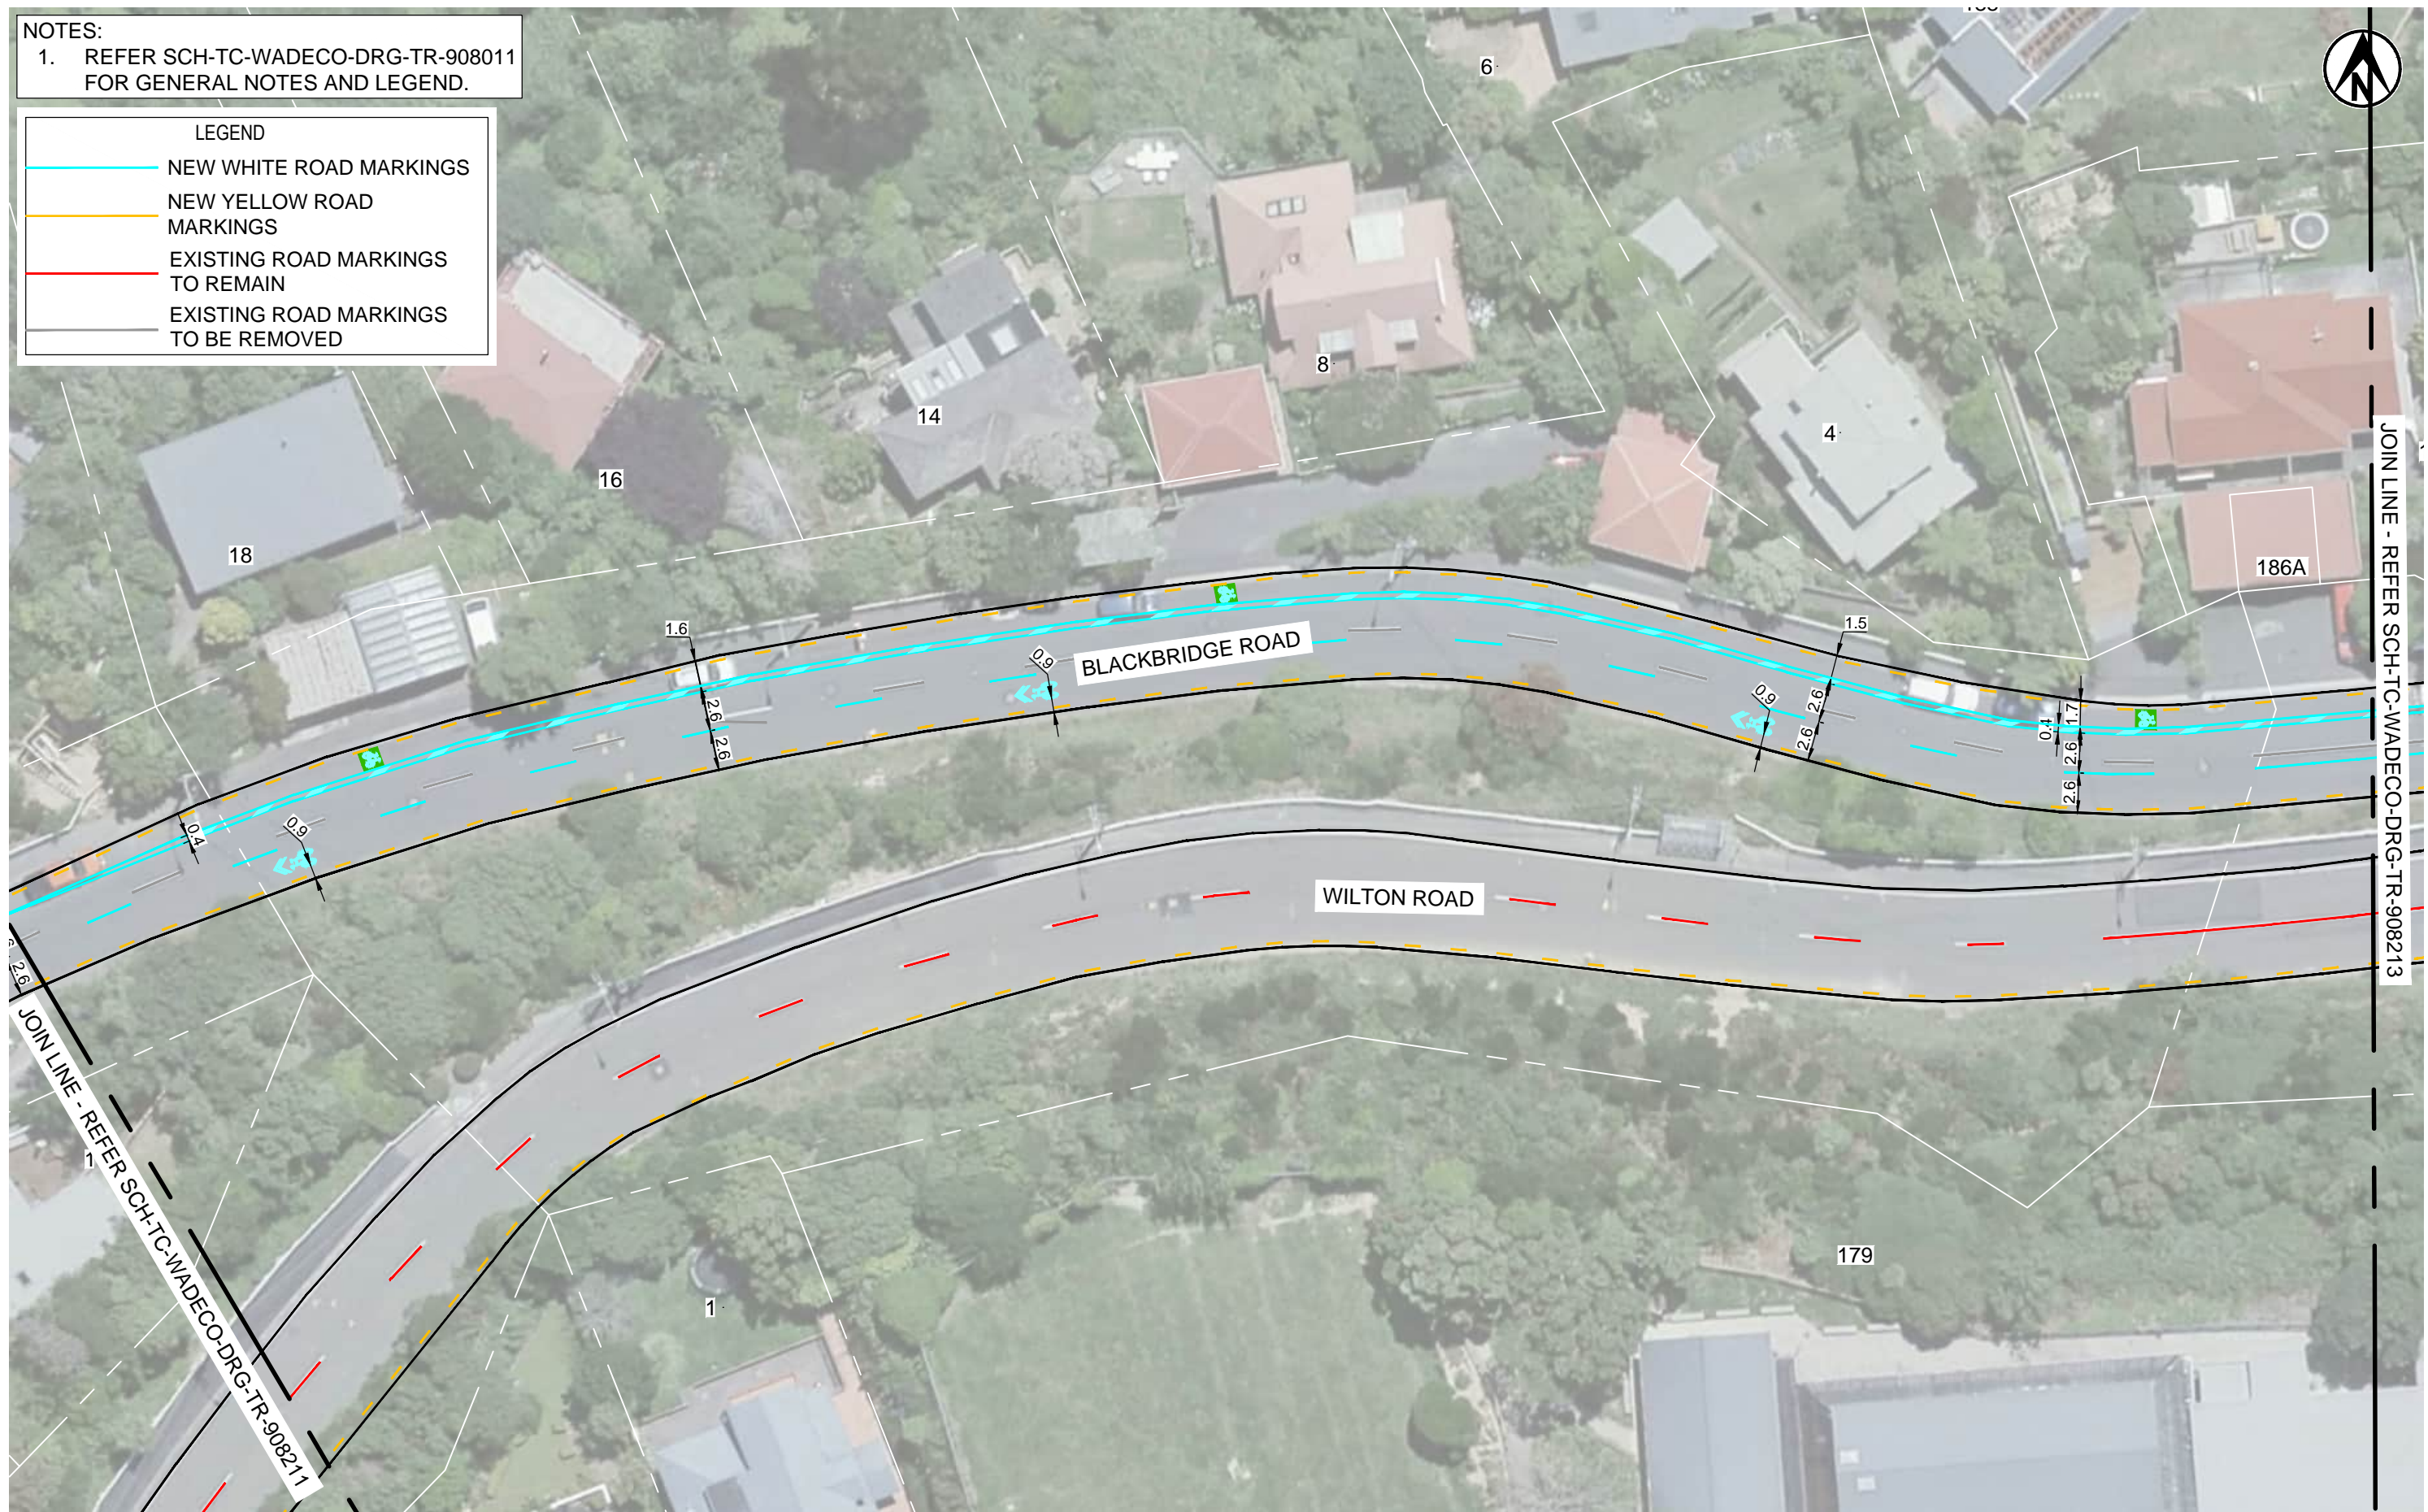

THIS DRAWING MAY CONTAIN COLOUR CONTENT. CORRECTLY PRINTED COPIES OF THIS DOCUMENT WILL DISPLAY THE LOGO IN COLOUR.

JOIN LINE - REFER SCH-TC-WADECO-DRG-TR-908213

JOIN LINE - REFER SCH-TC-WADECO-DRG-TR-908211

CLIENT		ORIGINATOR		DESIGN STAGE		GATE		PROJECT:	
				DETAILED DESIGN		TR		WADESTOWN CONNECTIONS - STAGE 2	
				DRAWING STATUS		FOR CONSULTATION		TITLE:	
LAST SAVED BY: LUBR(2024-03-12) LAST PLOTTED: 2024-03-13		PRINTED COPIES OF THIS DOCUMENT ARE UNCONTROLLED		APPROVED BY: B.RODENBURG		DESIGNED: B.RODENBURG		BLACKBRIDGE ROAD	
FILE LOCATION:		SCALE		DRAWN BY: L.BRAMBLE		DES. CHECK: C.CASSIDY		GENERAL ARRANGEMENT	
		1:200		APRVD. BY: J.BOSCH		DRAWN: L.BRAMBLE		SHEET 3	
				DATE: 07/03/2024		DRG. CHECK: J.BOSCH		DOCUMENT:	
								SCH - TC - WADECO - DRG - TR - 908212	
								C05	

NOTES:  
 1. REFER SCH-TC-WADECO-DRG-TR-908011 FOR GENERAL NOTES AND LEGEND.



REPLACE EXISTING GIVE WAY SIGN WITH NEW R2-1 SIGN



NEW W12-3.3 CONCEALED INTERSECTION WARNING SIGN -SINGLE SIDED BACK MOUNT

LEGEND	
	NEW WHITE ROAD MARKINGS
	NEW YELLOW ROAD MARKINGS
	EXISTING ROAD MARKINGS TO REMAIN
	EXISTING ROAD MARKINGS TO BE REMOVED

THIS DRAWING MAY CONTAIN COLOUR CONTENT. CORRECTLY PRINTED COPIES OF THIS DOCUMENT WILL DISPLAY THE LOGO IN COLOUR.



JOIN LINE - REFER SCH-TC-WADECO-DRG-TR-908214

JOIN LINE - REFER SCH-TC-WADECO-DRG-TR-908212

BUS STOP #5126

**Absolutely Positively**  
 Wellington City Council  
 Me Heke Ki Pōneke

**abley**  
  
 Tonkin+Taylor Isthmus.

REV.	DESCRIPTION	DRAWN BY	APRVD. BY	DATE
C01	90% DETAILED DESIGN	C.LI	C.CASSIDY	19/05/2023
C02	TRAFFIC RESOLUTION ISSUE	C.LI	C.CASSIDY	27/06/2023
C03	TRAFFIC RESOLUTION ISSUE	C.LI	C.CASSIDY	01/12/2023
C04	TRAFFIC RESOLUTION ISSUE	L.BRAMBLE	B.CARDEN	12/01/2024
C05	TRAFFIC RESOLUTION ISSUE	L.BRAMBLE	B.CARDEN	07/03/2024

DESIGN STAGE	GATE
DETAILED DESIGN	TR
DRAWING STATUS	
FOR CONSULTATION	
APPROVED BY:	DESIGNED: B.RODENBURG
B.RODENBURG	DES. CHECK: C.CASSIDY
APPROVED DATE:	DRAWN: L.BRAMBLE
07/03/2024	DRG. CHECK: J.BOSCH


  

SCALE	0 5 10 m
DRAWING SCALE	1:200

PROJECT:	<b>TRANSITIONAL CYCLEWAYS</b> WADESTOWN CONNECTIONS - STAGE 2
TITLE:	BLACKBRIDGE ROAD GENERAL ARRANGEMENT SHEET 4
DOCUMENT:	SCH - TC -WADECO- DRG - TR - 908213 C05

THIS DRAWING MAY CONTAIN COLOUR CONTENT. CORRECTLY PRINTED COPIES OF THIS DOCUMENT WILL DISPLAY THE LOGO IN COLOUR.

**NOTES:**  
 1. REFER SCH-TC-WADECO-DRG-TR-908011 FOR GENERAL NOTES AND LEGEND.

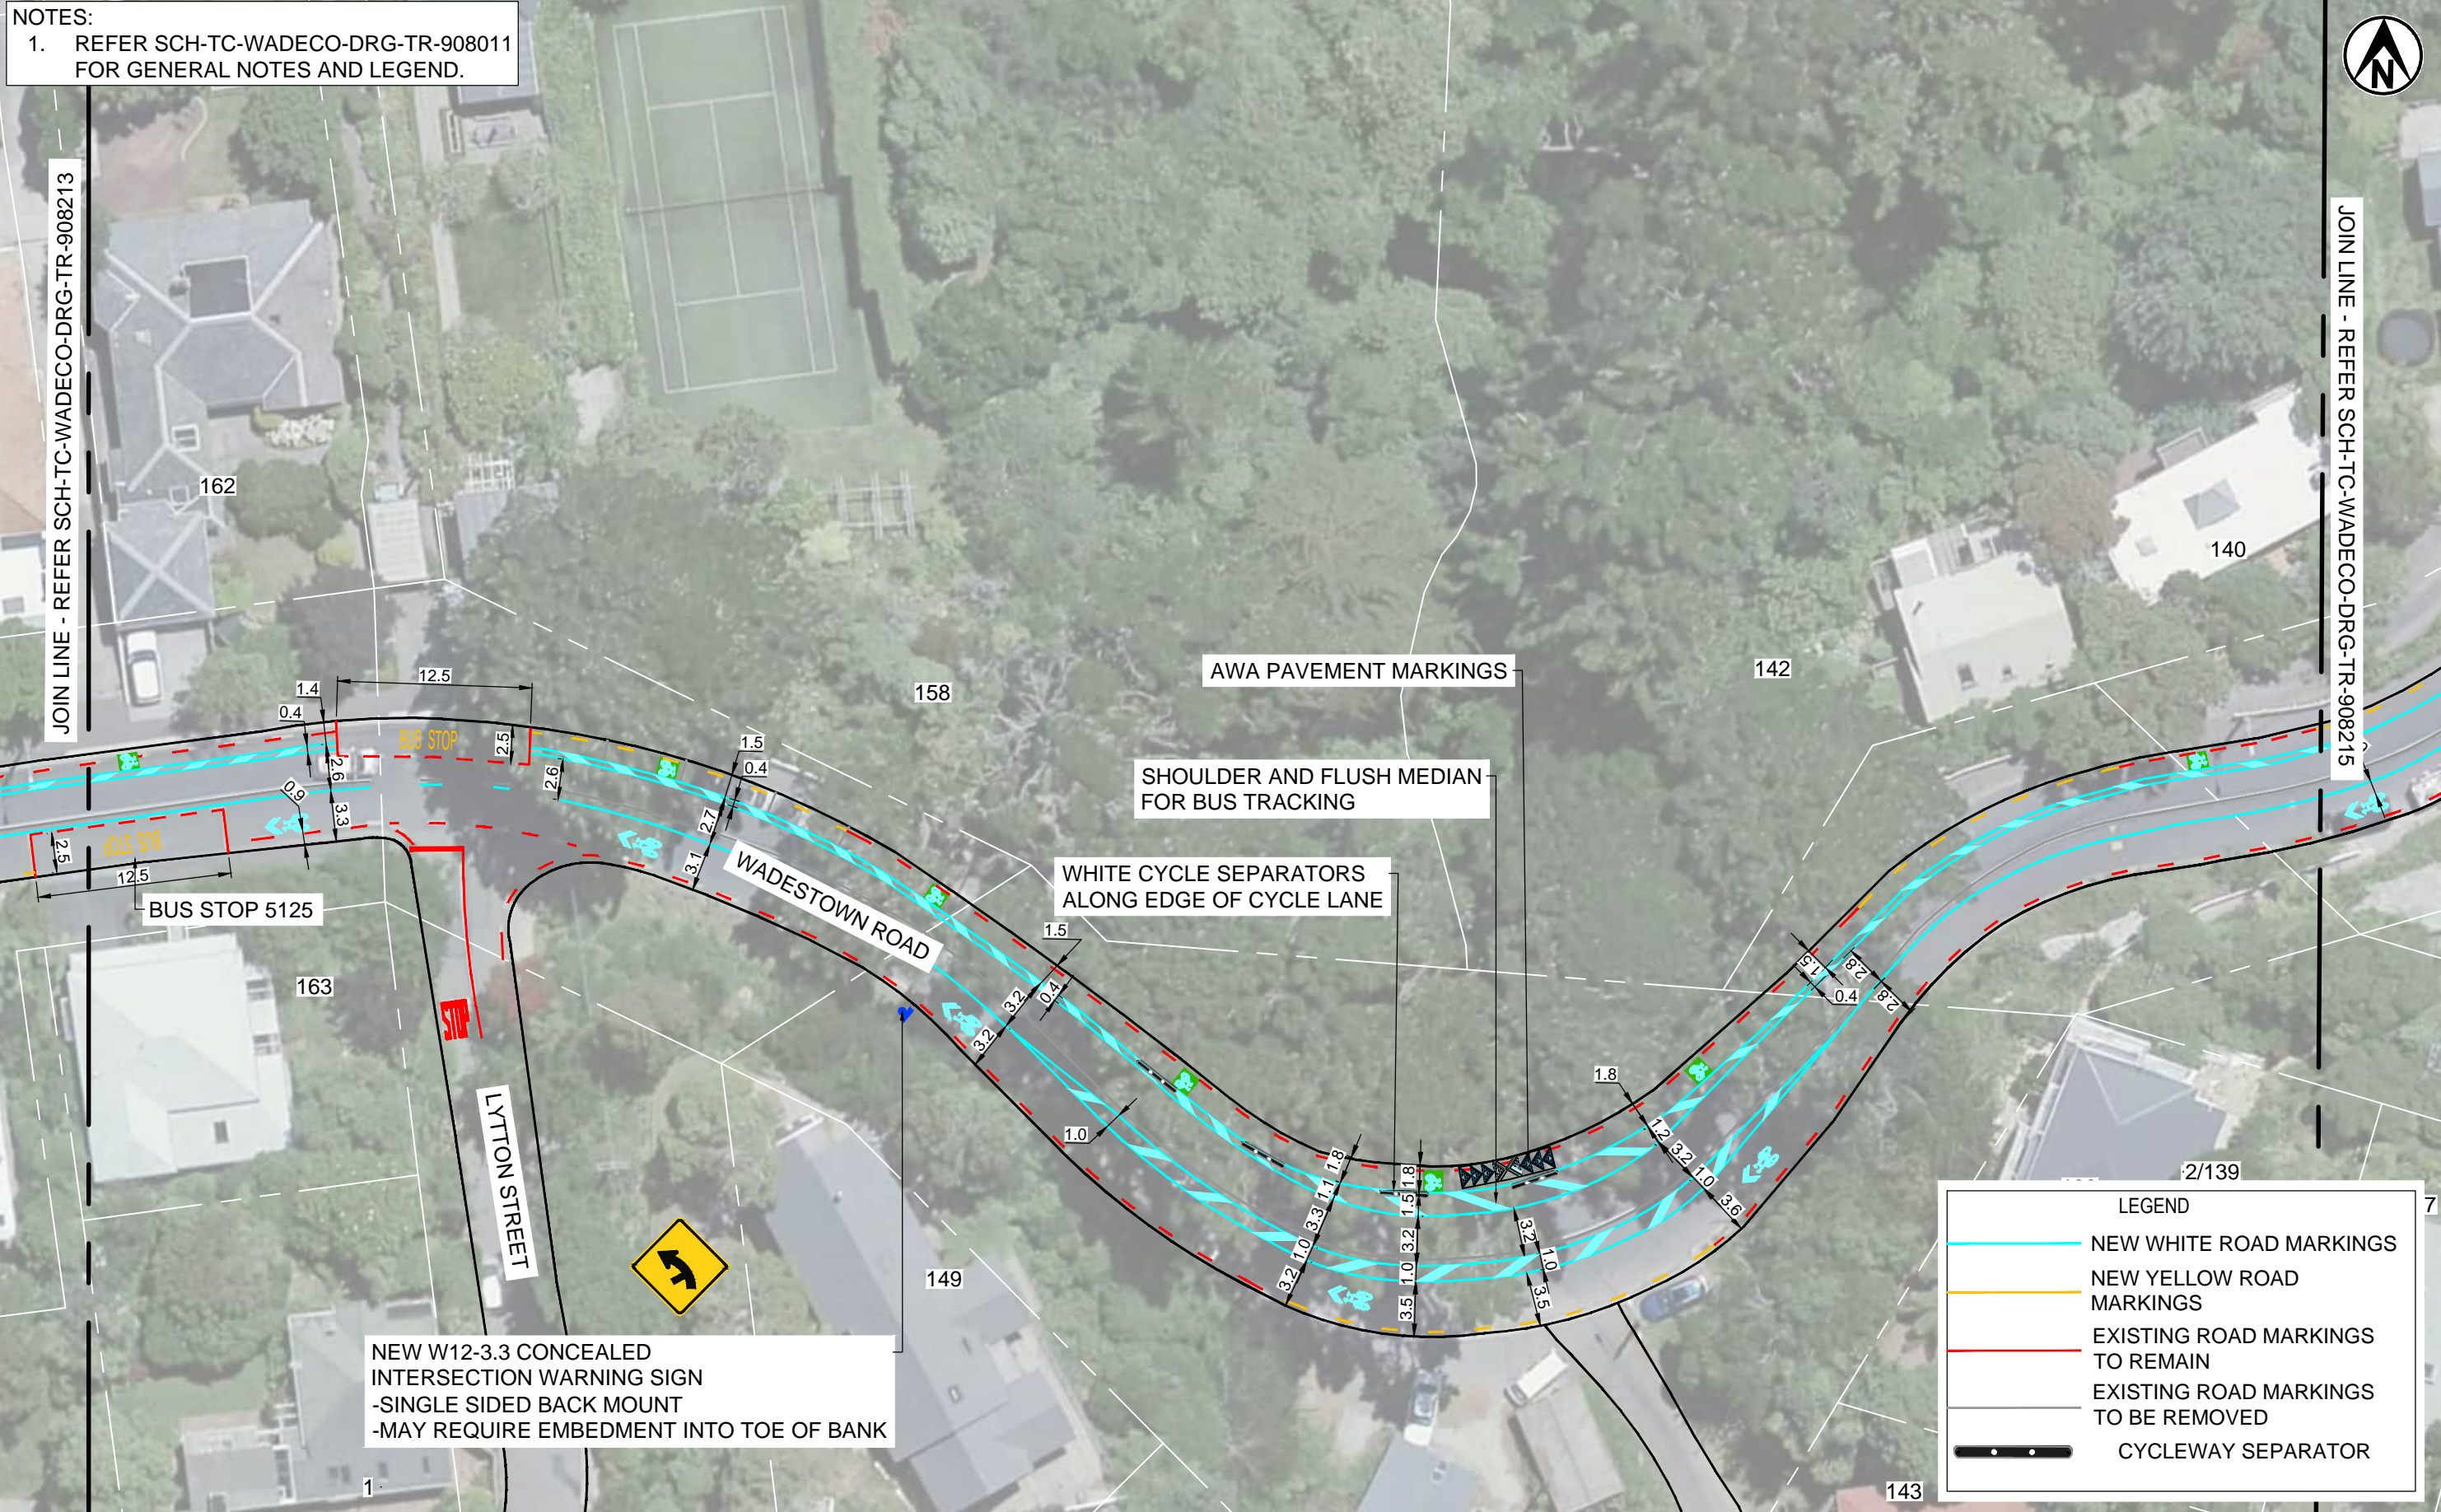

**LEGEND**

- NEW WHITE ROAD MARKINGS
- NEW YELLOW ROAD MARKINGS
- EXISTING ROAD MARKINGS TO REMAIN
- EXISTING ROAD MARKINGS TO BE REMOVED
- CYCLEWAY SEPARATOR

**NEW W12-3.3 CONCEALED INTERSECTION WARNING SIGN**  
 -SINGLE SIDED BACK MOUNT  
 -MAY REQUIRE EMBEDMENT INTO TOE OF BANK

CLIENT

Absolutely Positively  
Wellington City Council  
Me Heke Ki Pōneke

ORIGINATOR

abley  
Tonkin+Taylor Isthmus.

REV.	DESCRIPTION	DRAWN BY	APRVD. BY	DATE
C01	90% DETAILED DESIGN	C.LI	C.CASSIDY	19/05/2023
C02	TRAFFIC RESOLUTION ISSUE	C.LI	C.CASSIDY	27/06/2023
C03	TRAFFIC RESOLUTION ISSUE	C.LI	C.CASSIDY	01/12/2023
C04	TRAFFIC RESOLUTION ISSUE	L.BRAMBLE	B.CARDEN	12/01/2024
C05	TRAFFIC RESOLUTION ISSUE	L.BRAMBLE	B.CARDEN	07/03/2024

DRAWING SCALE @ A1  
1:200

DESIGN STAGE	GATE
DETAILED DESIGN	TR

**DRAWING STATUS**  
**FOR CONSULTATION**


APPROVED BY:	DESIGNED:	B.RODENBURG
B.RODENBURG	DES. CHECK:	C.CASSIDY
APPROVED DATE:	DRAWN:	L.BRAMBLE
07/03/2024	DRG. CHECK:	J.BOSCH

PROJECT:	<b>TRANSITIONAL CYCLEWAYS</b> WADESTOWN CONNECTIONS - STAGE 2			
TITLE:	BLACKBRIDGE ROAD GENERAL ARRANGEMENT SHEET 5			
DOCUMENT:	SCH - TC - WADECO - DRG - TR - 908214	C05	ORIGINATOR	PROJECT

**NOTES:**  
 1. REFER SCH-TC-WADEC0-DRG-TR-908011 FOR GENERAL NOTES AND LEGEND.

JOIN LINE - REFER SCH-TC-WADEC0-DRG-TR-908214

JOIN LINE - REFER SCH-TC-WADEC0-DRG-TR-908216

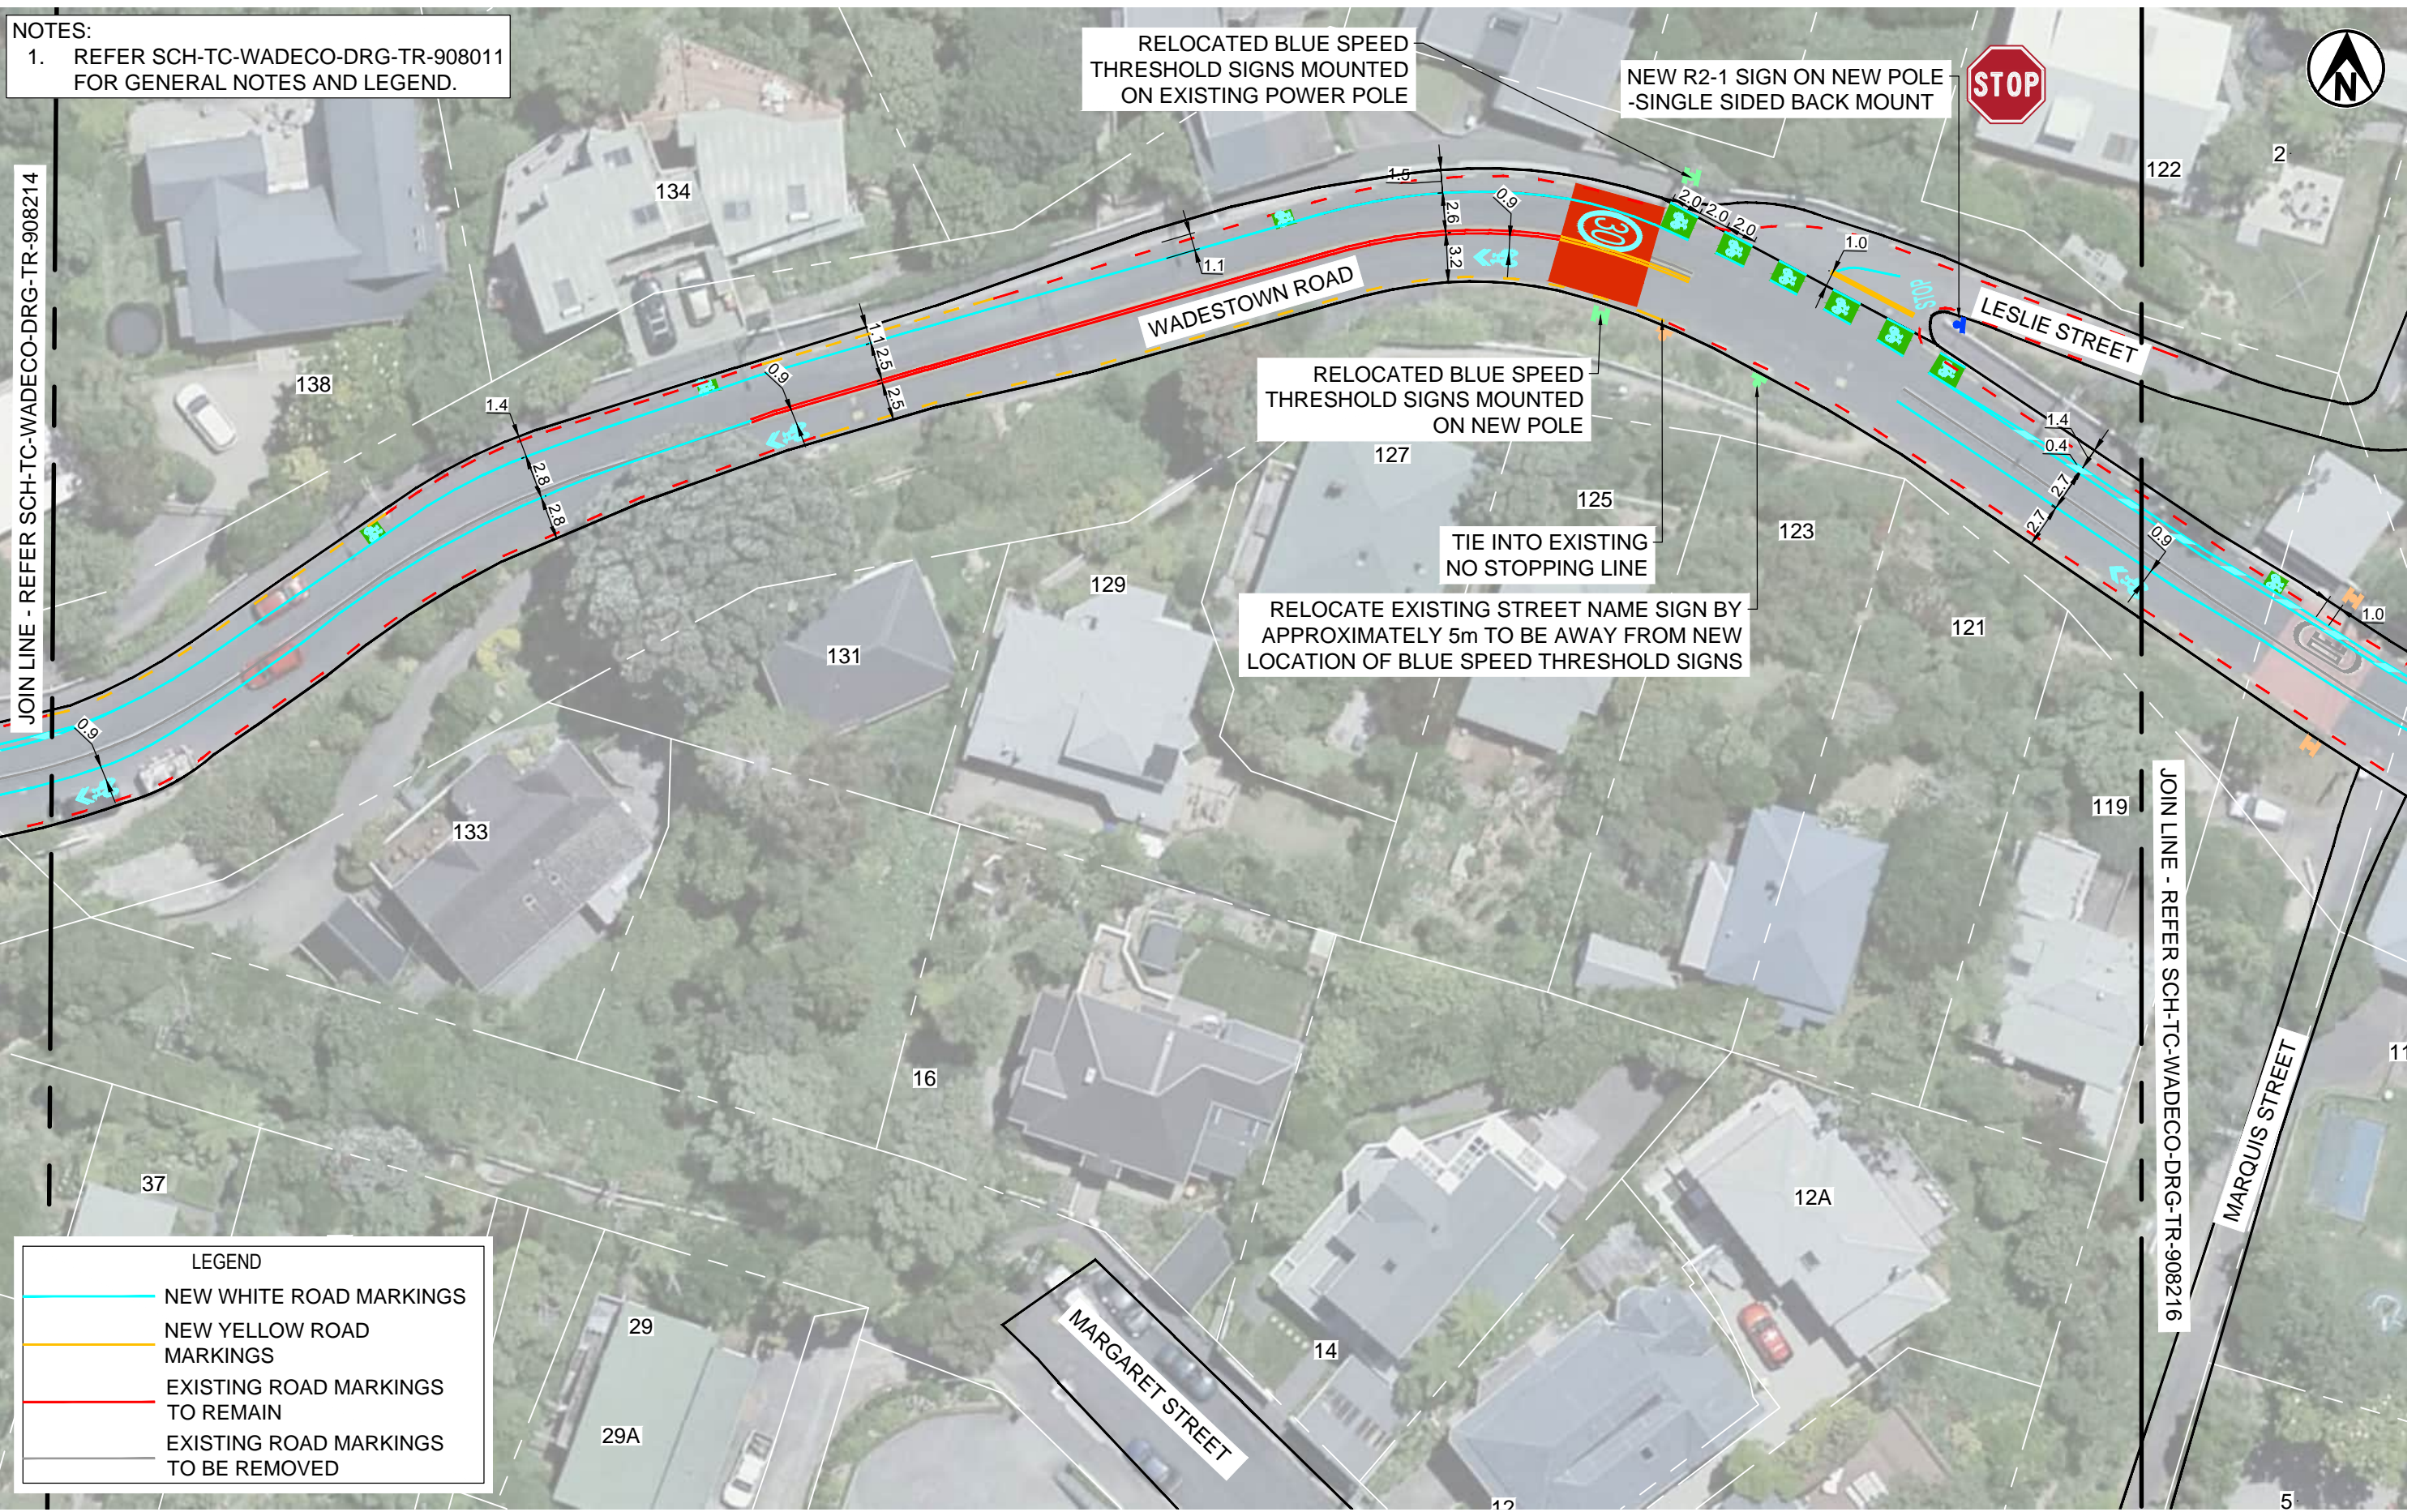

LEGEND	
	NEW WHITE ROAD MARKINGS
	NEW YELLOW ROAD MARKINGS
	EXISTING ROAD MARKINGS TO REMAIN
	EXISTING ROAD MARKINGS TO BE REMOVED

CLIENT: Absolutely Positively Wellington City Council  
 Me Heke Ki Pōneke

ORIGINATOR: **abley**  
**Tonkin+Taylor** Isthmus.

REV.	DESCRIPTION	DRAWN BY	APPRVD. BY	DATE
C01	90% DETAILED DESIGN	C.LI	C.CASSIDY	19/05/2023
C02	TRAFFIC RESOLUTION ISSUE	C.LI	C.CASSIDY	27/06/2023
C03	TRAFFIC RESOLUTION ISSUE	C.LI	C.CASSIDY	01/12/2023
C04	TRAFFIC RESOLUTION ISSUE	L.BRAMBLE	B.CARDEN	12/01/2024
C05	TRAFFIC RESOLUTION ISSUE	L.BRAMBLE	B.CARDEN	07/03/2024

SCALE: 1:200

DESIGN STAGE	GATE
DETAILED DESIGN	TR


DRAWING STATUS: **FOR CONSULTATION**

APPROVED BY:	DESIGNED:	B.RODENBURG
B.RODENBURG	DES. CHECK:	C.CASSIDY
APPROVED DATE:	DRAWN:	L.BRAMBLE
07/03/2024	DRG. CHECK:	J.BOSCH

PROJECT:	TRANSITIONAL CYCLEWAYS WADESTOWN CONNECTIONS - STAGE 2			
TITLE:	BLACKBRIDGE ROAD GENERAL ARRANGEMENT SHEET 6			
DOCUMENT:	SCH - TC - WADEC0 - DRG - TR - 908215	SHEET:	C05	REVISION:

THIS DRAWING MAY CONTAIN COLOUR CONTENT. CORRECTLY PRINTED COPIES OF THIS DOCUMENT WILL DISPLAY THE LOGO IN COLOUR.

THIS DRAWING MAY CONTAIN COLOUR CONTENT. CORRECTLY PRINTED COPIES OF THIS DOCUMENT WILL DISPLAY THE LOGO IN COLOUR.

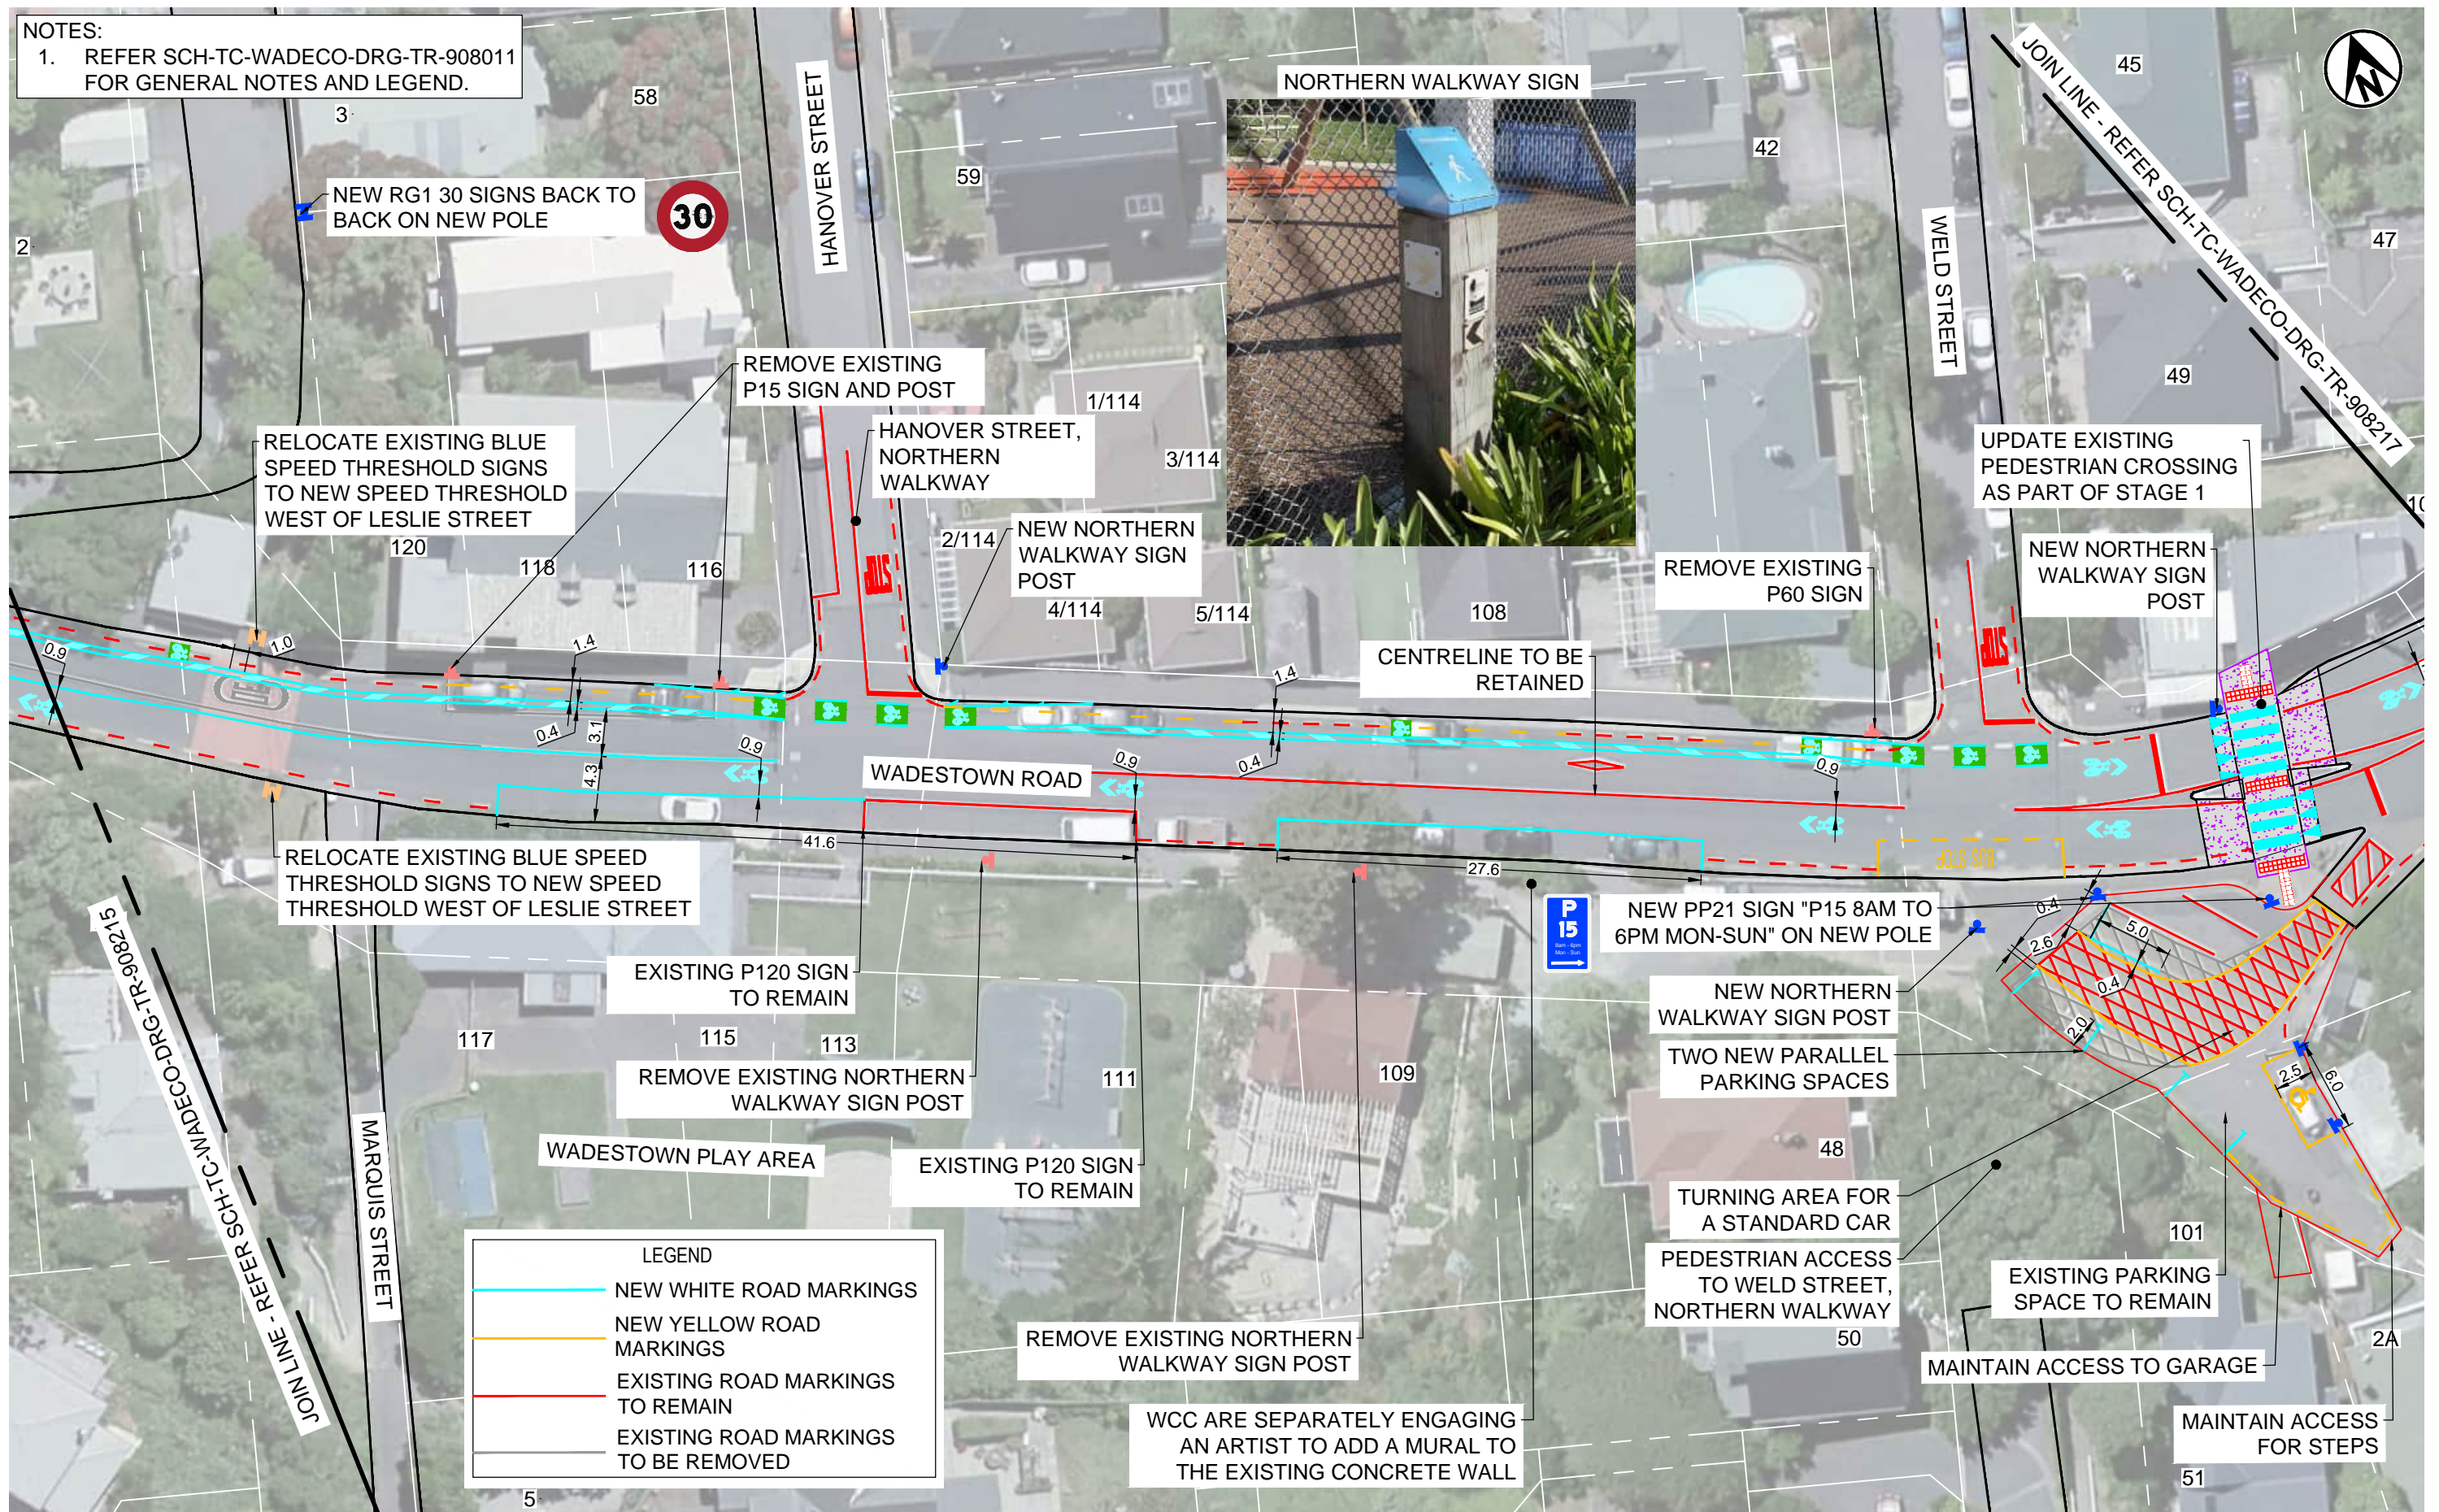




**NOTES:**  
1. REFER SCH-TC-WADECO-DRG-TR-908011 FOR GENERAL NOTES AND LEGEND.



LEGEND	
<span style="color: cyan;">—</span>	NEW WHITE ROAD MARKINGS
<span style="color: yellow;">—</span>	NEW YELLOW ROAD MARKINGS
<span style="color: red;">—</span>	EXISTING ROAD MARKINGS TO REMAIN
<span style="color: black;">—</span>	EXISTING ROAD MARKINGS TO BE REMOVED

WCC ARE SEPARATELY ENGAGING AN ARTIST TO ADD A MURAL TO THE EXISTING CONCRETE WALL
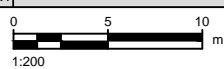
<p>CLIENT</p> 	<p>ORIGINATOR</p> 	<table border="1" style="width: 100%; border-collapse: collapse;"> <thead> <tr> <th>REV.</th> <th>DESCRIPTION</th> <th>DRAWN BY</th> <th>APRVD. BY</th> <th>DATE</th> </tr> </thead> <tbody> <tr> <td>C01</td> <td>90% DETAILED DESIGN</td> <td>C.LI</td> <td>C.CASSIDY</td> <td>19/05/2023</td> </tr> <tr> <td>C02</td> <td>TRAFFIC RESOLUTION ISSUE</td> <td>C.LI</td> <td>C.CASSIDY</td> <td>27/06/2023</td> </tr> <tr> <td>C03</td> <td>TRAFFIC RESOLUTION ISSUE</td> <td>C.LI</td> <td>C.CASSIDY</td> <td>01/12/2023</td> </tr> <tr> <td>C04</td> <td>TRAFFIC RESOLUTION ISSUE</td> <td>L.BRAMBLE</td> <td>B.CARDEN</td> <td>12/01/2024</td> </tr> <tr> <td>C05</td> <td>TRAFFIC RESOLUTION ISSUE</td> <td>L.BRAMBLE</td> <td>B.CARDEN</td> <td>07/03/2024</td> </tr> </tbody> </table>	REV.	DESCRIPTION	DRAWN BY	APRVD. BY	DATE	C01	90% DETAILED DESIGN	C.LI	C.CASSIDY	19/05/2023	C02	TRAFFIC RESOLUTION ISSUE	C.LI	C.CASSIDY	27/06/2023	C03	TRAFFIC RESOLUTION ISSUE	C.LI	C.CASSIDY	01/12/2023	C04	TRAFFIC RESOLUTION ISSUE	L.BRAMBLE	B.CARDEN	12/01/2024	C05	TRAFFIC RESOLUTION ISSUE	L.BRAMBLE	B.CARDEN	07/03/2024	<table border="1" style="width: 100%; border-collapse: collapse;"> <thead> <tr> <th>DESIGN STAGE</th> <th>GATE</th> </tr> </thead> <tbody> <tr> <td style="text-align: center;">DETAILED DESIGN</td> <td style="text-align: center;">TR</td> </tr> </tbody> </table>	DESIGN STAGE	GATE	DETAILED DESIGN	TR	<p>PROJECT: TRANSITIONAL CYCLEWAYS WADESTOWN CONNECTIONS - STAGE 2</p> <p>TITLE: WADESTOWN VILLAGE GENERAL ARRANGEMENT SHEET 7</p>	<table border="1" style="width: 100%; border-collapse: collapse;"> <thead> <tr> <th>APPROVED BY:</th> <th>DESIGNED:</th> <th>DES. CHECK:</th> </tr> </thead> <tbody> <tr> <td>B.RODENBURG</td> <td>B.RODENBURG</td> <td>C.CASSIDY</td> </tr> <tr> <th>APPROVED DATE:</th> <th>DRAWN:</th> <th>DRG. CHECK:</th> </tr> <tr> <td>07/03/2024</td> <td>L.BRAMBLE</td> <td>J.BOSCH</td> </tr> </tbody> </table>	APPROVED BY:	DESIGNED:	DES. CHECK:	B.RODENBURG	B.RODENBURG	C.CASSIDY	APPROVED DATE:	DRAWN:	DRG. CHECK:	07/03/2024	L.BRAMBLE	J.BOSCH
REV.	DESCRIPTION	DRAWN BY	APRVD. BY	DATE	
C01	90% DETAILED DESIGN	C.LI	C.CASSIDY	19/05/2023	
C02	TRAFFIC RESOLUTION ISSUE	C.LI	C.CASSIDY	27/06/2023	
C03	TRAFFIC RESOLUTION ISSUE	C.LI	C.CASSIDY	01/12/2023	
C04	TRAFFIC RESOLUTION ISSUE	L.BRAMBLE	B.CARDEN	12/01/2024	
C05	TRAFFIC RESOLUTION ISSUE	L.BRAMBLE	B.CARDEN	07/03/2024	
DESIGN STAGE	GATE	
DETAILED DESIGN	TR	
APPROVED BY:	DESIGNED:	DES. CHECK:	
B.RODENBURG	B.RODENBURG	C.CASSIDY	
APPROVED DATE:	DRAWN:	DRG. CHECK:	
07/03/2024	L.BRAMBLE	J.BOSCH	
<p>LAST SAVED BY: LUBR(2024-03-12)    LAST PLOTTED: 2024-03-13</p> <p>FILE LOCATION:</p>		<p>SCALE</p>  <p>1:200</p>	<p>DRAWING INFORMATION</p> <p>1:200</p>	<p>DOCUMENT: SCH - TC - WADECO - DRG - TR - 908216    C05</p>	




THIS DRAWING MAY CONTAIN COLOUR CONTENT. CORRECTLY PRINTED COPIES OF THIS DOCUMENT WILL DISPLAY THE LOGO IN COLOUR.

**NOTES:**  
 1. REFER SCH-TC-WADECO-DRG-TR-908011 FOR GENERAL NOTES AND LEGEND.

**LEGEND**

- NEW WHITE ROAD MARKINGS
- NEW YELLOW ROAD MARKINGS
- EXISTING ROAD MARKINGS TO REMAIN
- EXISTING ROAD MARKINGS TO BE REMOVED

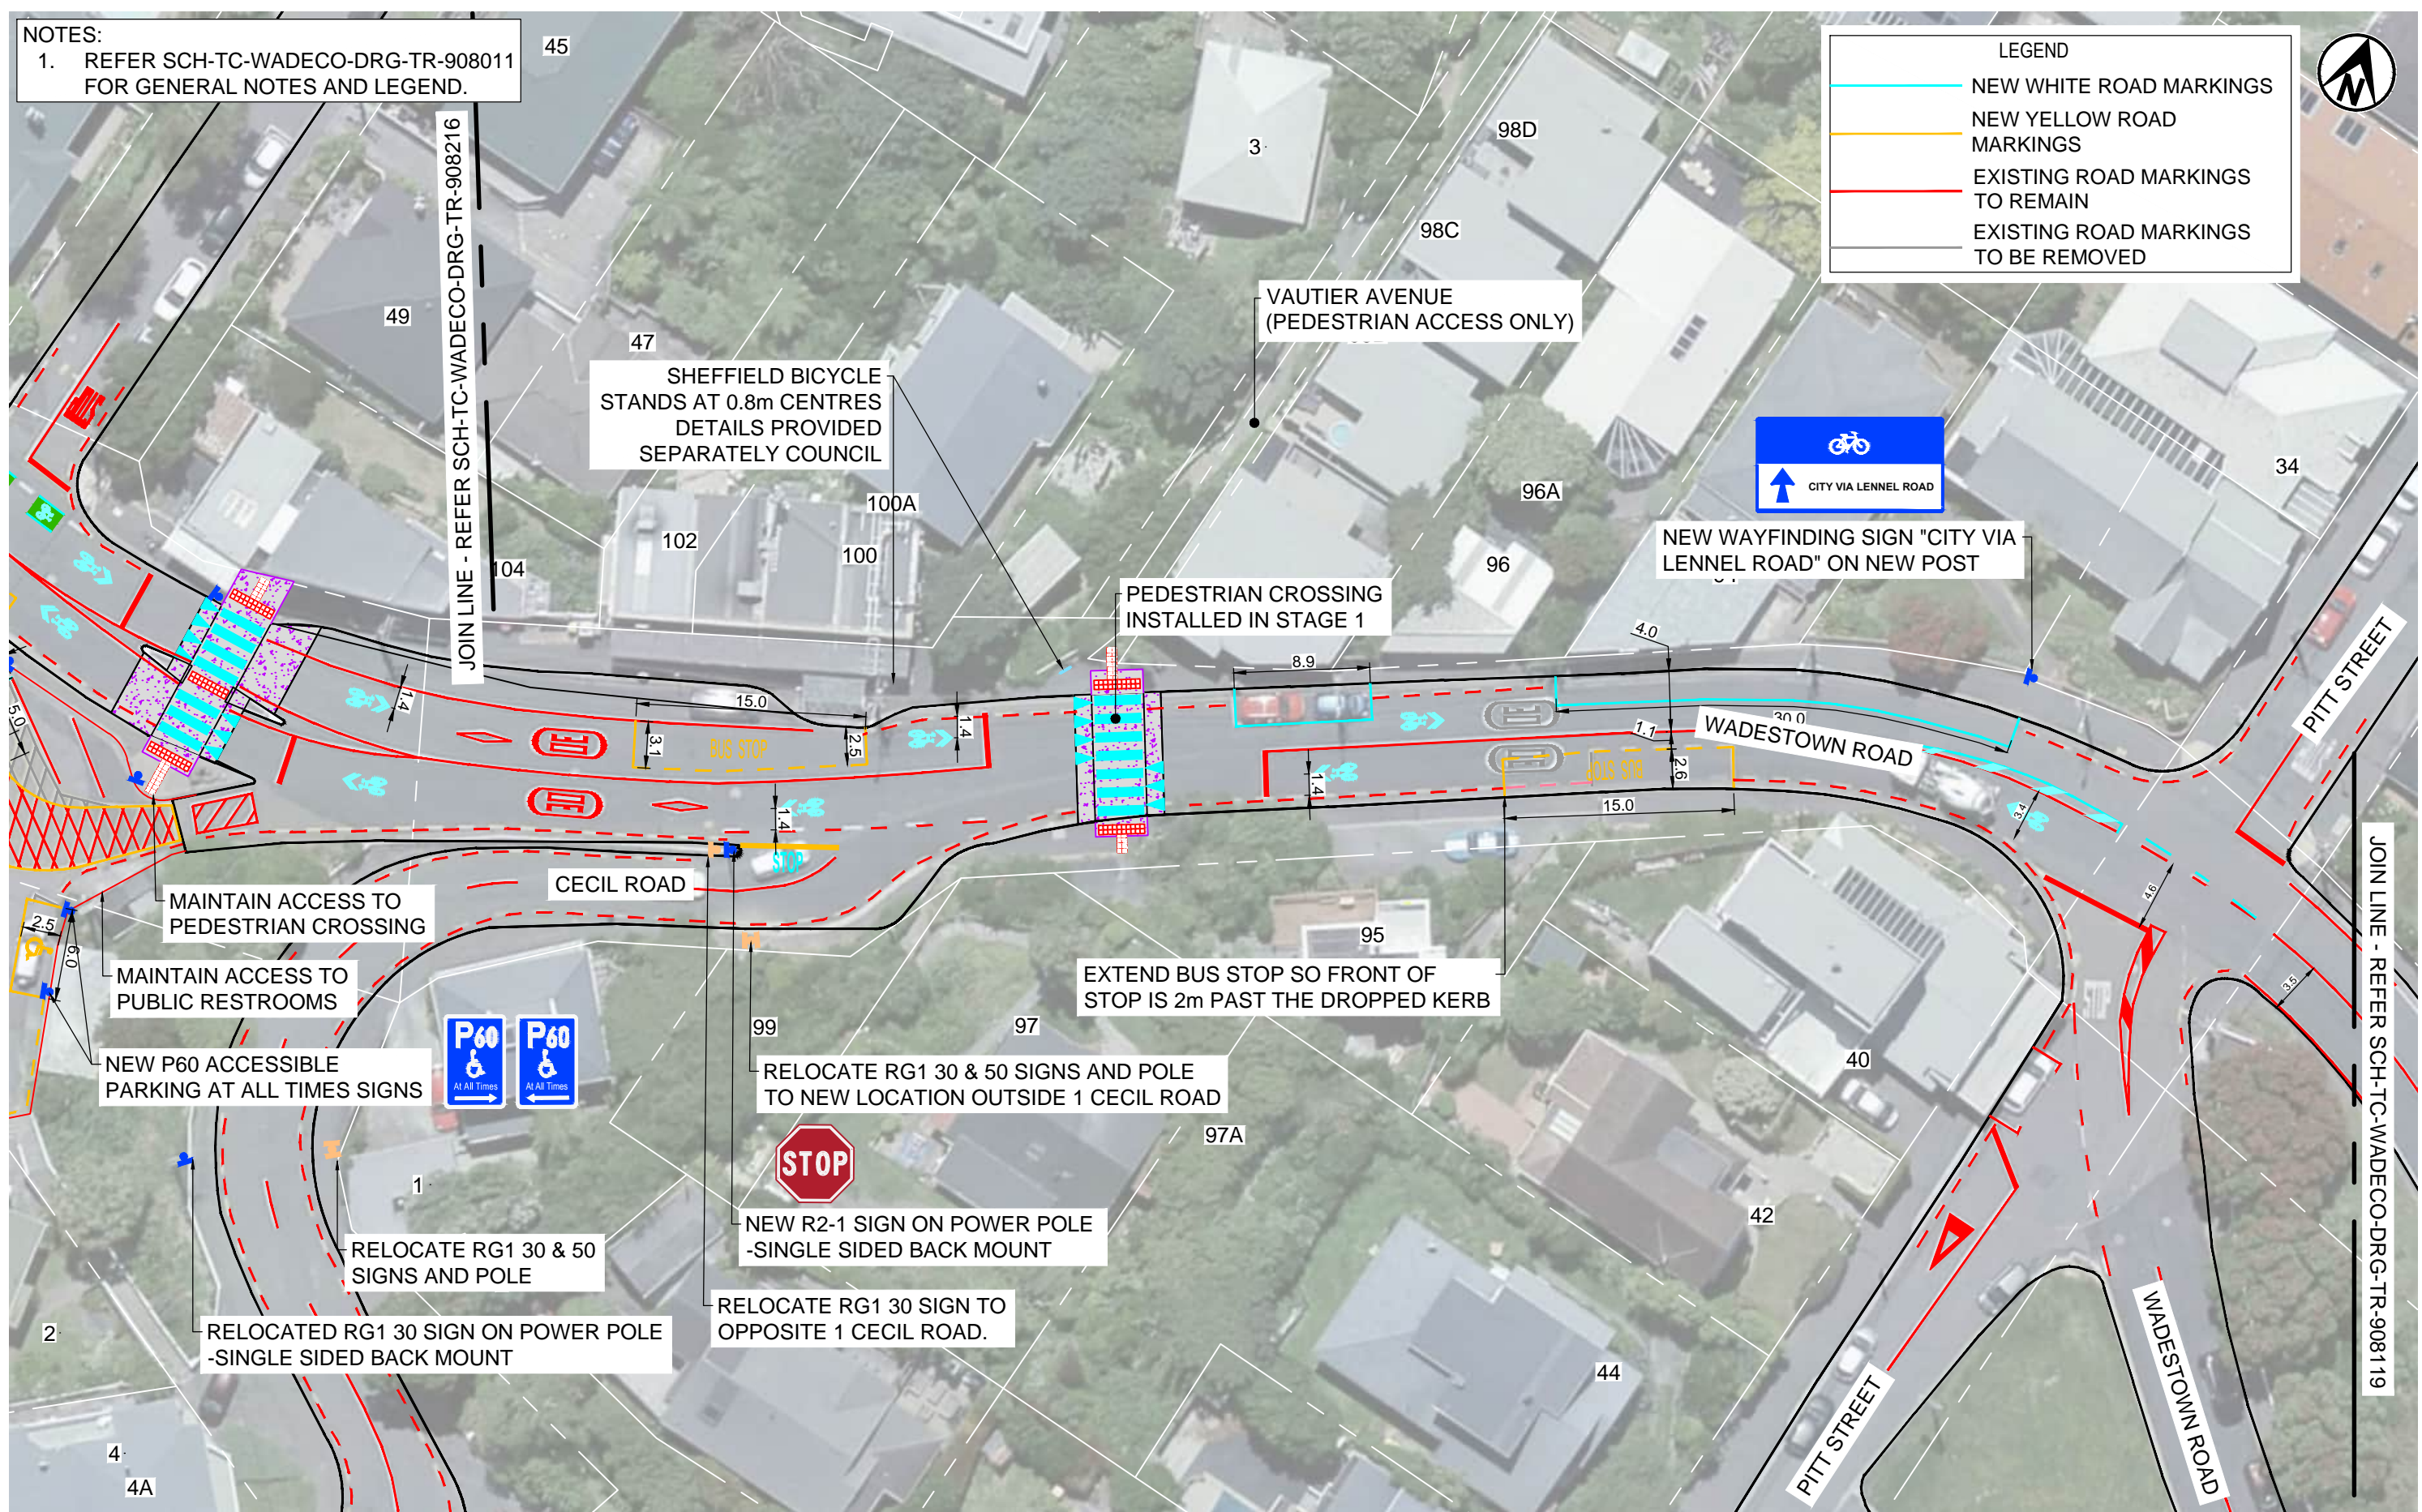

ORIGINAL SIZE: ISO A1 594mm x 841mm

CLIENT: Absolutely Positively Wellington City Council  
 Me Heke Ki Pōneke

ORIGINATOR: **abley** **Tonkin+Taylor** **Isthmus.**

REV.	DESCRIPTION	DRAWN BY	APRVD. BY	DATE
C01	90% DETAILED DESIGN	C.LI	C.CASSIDY	19/05/2023
C02	TRAFFIC RESOLUTION ISSUE	C.LI	C.CASSIDY	27/06/2023
C03	TRAFFIC RESOLUTION ISSUE	C.LI	C.CASSIDY	01/12/2023
C04	TRAFFIC RESOLUTION ISSUE	L.BRAMBLE	B.CARDEN	12/01/2024
C05	TRAFFIC RESOLUTION ISSUE	L.BRAMBLE	B.CARDEN	07/03/2024

SCALE: 1:200

DESIGN STAGE: DETAILED DESIGN  
 GATE: TR

DRAWING STATUS: **FOR CONSULTATION**

APPROVED BY: B.RODENBURG  
 DESIGNED: B.RODENBURG  
 DES. CHECK: C.CASSIDY  
 APPROVED DATE: 07/03/2024  
 DRAWN: L.BRAMBLE  
 DRG. CHECK: J.BOSCH

PROJECT: TRANSITIONAL CYCLEWAYS  
 WADESTOWN CONNECTIONS - STAGE 2

TITLE: WADESTOWN VILLAGE  
 GENERAL ARRANGEMENT  
 SHEET 8

DOCUMENT: SCH - TC - WADECO - DRG - TR - 908217

REVISION: C05

LAST SAVED BY: LUBR(2024-03-12) LAST PLOTTED: 2024-03-13

PRINTED COPIES OF THIS DOCUMENT ARE UNCONTROLLED

FILE LOCATION: