


Appendix Three - Plans of zone boundaries and street changes

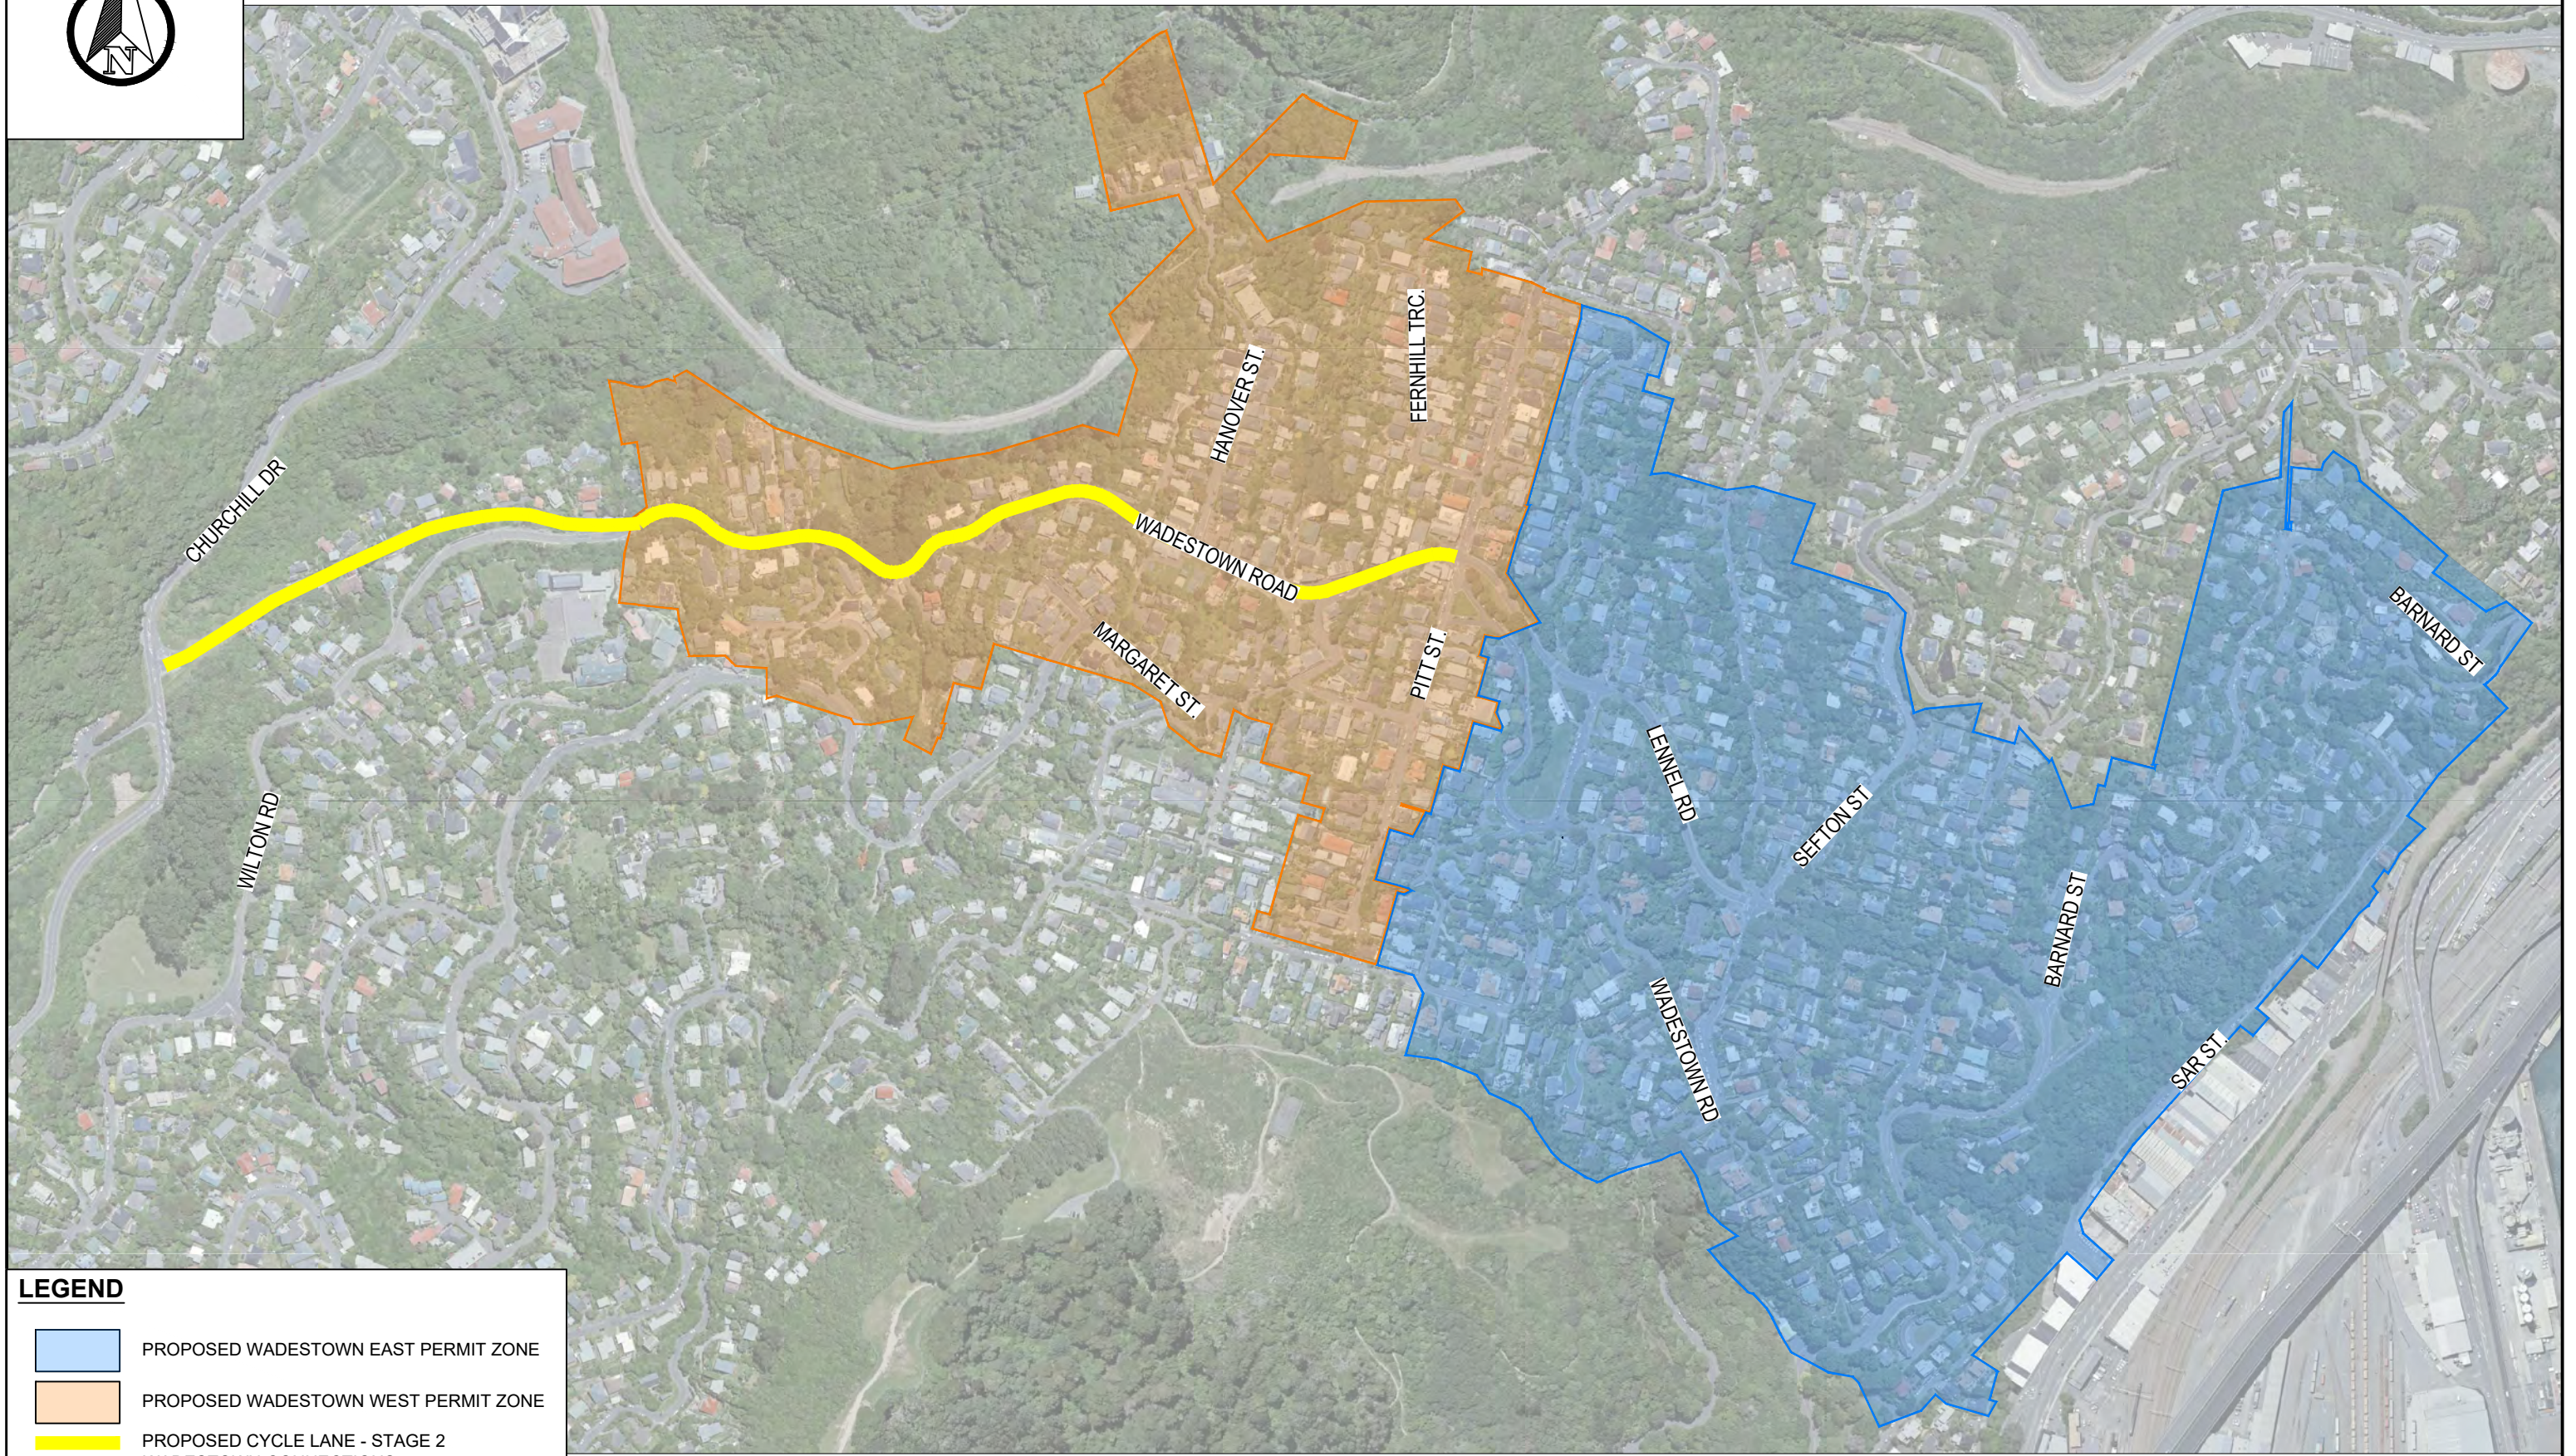

LEGEND

	PROPOSED WADESTOWN EAST PERMIT ZONE
	PROPOSED WADESTOWN WEST PERMIT ZONE
	PROPOSED CYCLE LANE - STAGE 2 WADESTOWN CONNECTIONS

General Notes:
 1. All dimensions are in Metres. All dimensions are not to be scaled off the drawings - the contractor is to contact the engineer if there are any discrepancies
 2. All works to comply with NZTA's Manual of Traffic Signs and Markings (MOTSAM)
 3. All existing services to be located on-site by the Contractor prior to commencing physical works - it is the contractor's responsibility to locate Services.
 4. Although the information displayed has been prepared with care and in good faith, this map is designed to be illustrative only. TLDE cannot guarantee the accuracy or completeness of the information and accepts no liability for any loss suffered as a result of reliance on it.
 5. Property boundary/Asset display may not be survey accurate, and can only be verified by a registered surveyor.
 6. This map is drawn on the New Zealand Transverse Mercator projection, using New Zealand Transverse Mercator 2001 Cadastral information sourced from Land Information New Zealand. Crown Copyright Reserved.

CLIENT: **Absolutely Positively Wellington City Council**
 Me Heke Ki Pōneke



Drawn: RP	Designer: RP
Drafting Check AS	Design check: AS
issue: ISSUED FOR REVIEW	


PROPOSED WADESTOWN PARKING MANAGEMENT SCHEME

PROPOSED WADESTOWN PARKING PERMIT ZONES

Original Size A3 Drawing No: 000

1	3rd Submission	AS	EA	30/01/24
No	Revision:	Drawn	Job Manager	Date

- NOTES:
1. THE NUMBERS ADJACENT TO THE STREETS ON THIS MAP CORRESPOND TO THE NUMBERS ON THE DRAWING SHEETS.
 2. ALL PARKING BAYS HAVE BEEN ASSUMED TO BE 2m WIDE

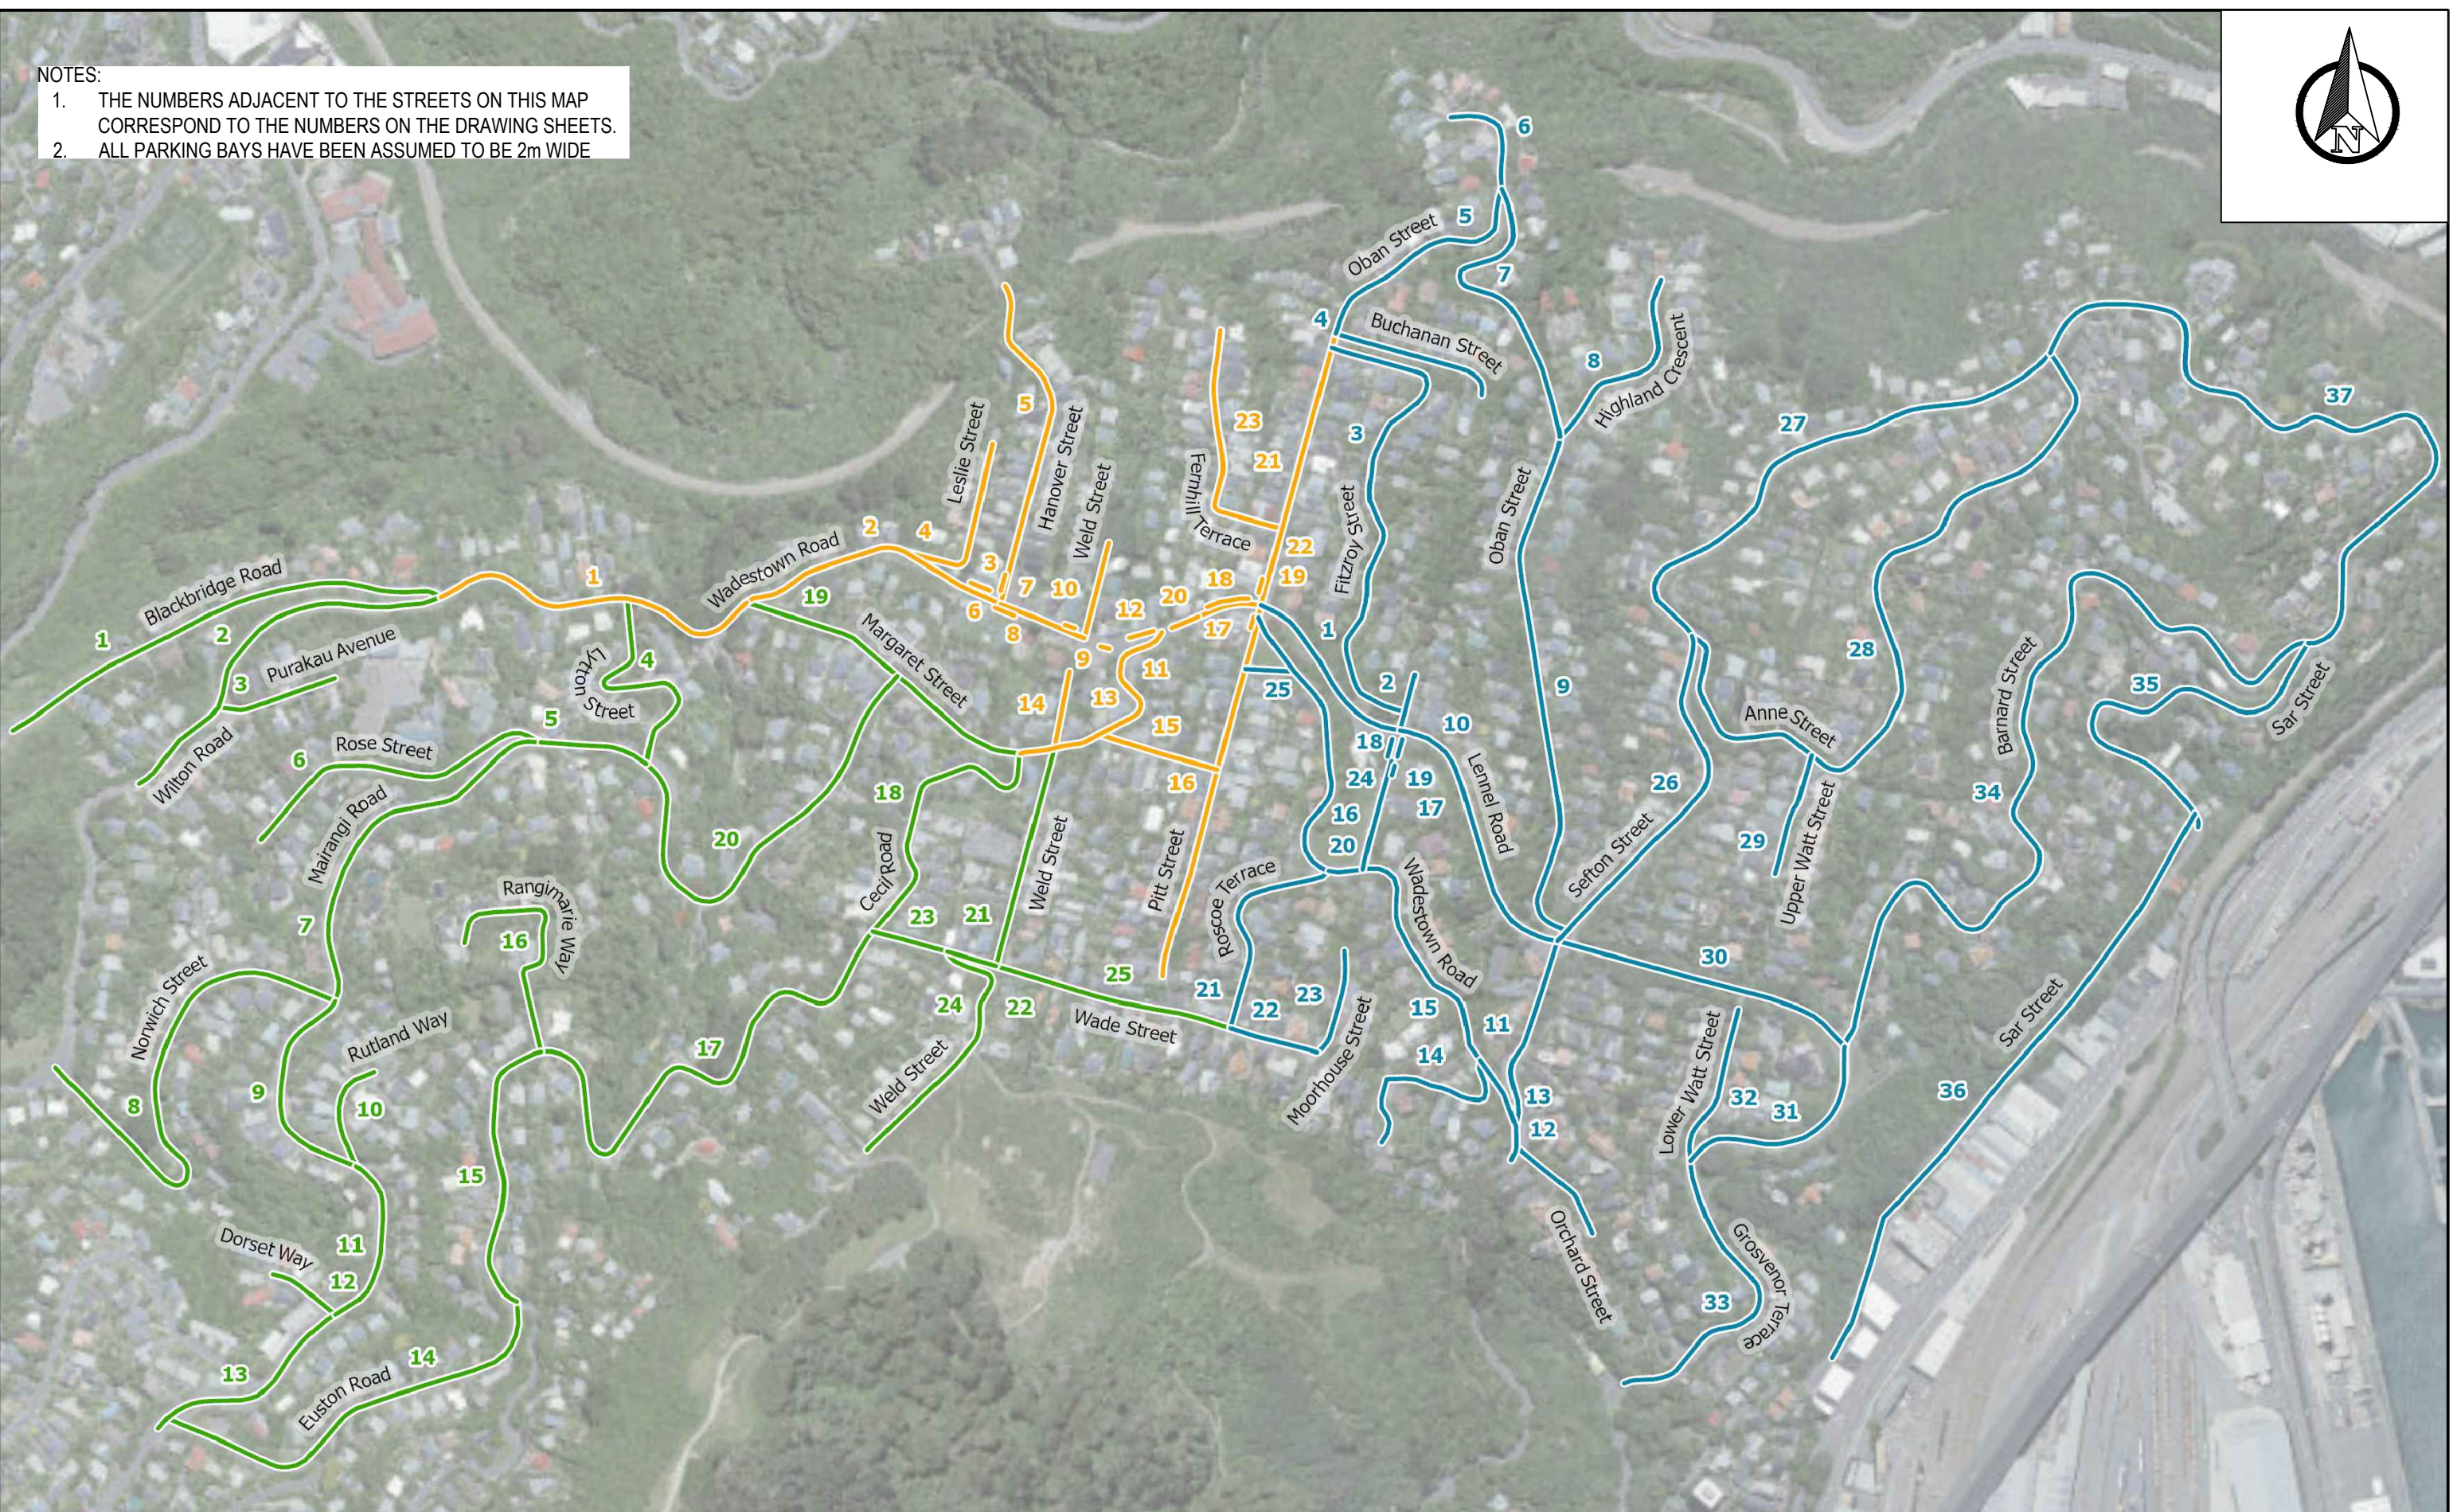

General Notes:
 1. All dimensions are in Metres. All dimensions are not to be scaled off the drawings - the contractor is to contact the engineer if there are any discrepancies
 2. All works to comply with NZTA's Manual of Traffic Signs and Markings (MOTSAM)
 3. All existing services to be located on-site by the Contractor prior to commencing physical works - it is the contractor's responsibility to locate Services.
 4. Although the information displayed has been prepared with care and in good faith, this map is designed to be illustrative only. TLDE cannot guarantee the accuracy or completeness of the information and accepts no liability for any loss suffered as a result of reliance on it.
 5. Property boundary/Asset display may not be survey accurate, and can only be verified by a registered surveyor.
 6. This map is drawn on the New Zealand Transverse Mercator projection, using New Zealand Transverse Mercator 2001 Cadastral information sourced from Land Information New Zealand. Crown Copyright Reserved.

CLIENT: **Absolutely Positively Wellington City Council**
 Me Heke Ki Pōneke



Drawn: RP	Designer: RP
Drafting Check: AS	Design check: AS
issue: ISSUED FOR REVIEW	

PROPOSED WADESTOWN PARKING MANAGEMENT SCHEME

SURVEY EXTENTS AND STREET REFERENCE





 





 



Original Size: A3
 Drawing No: 000-A

No	Revision	AS	EA	30/01/24
		Drawn	Job Manager	Date
1	3rd Submission			

JOIN LINE - REFER TO DRAWING NO.002
 JOIN LINE - REFER TO DRAWING NO.001

 

 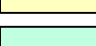
LEGEND

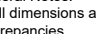-  PROPOSED POLE WITH PROPOSED NEW SIGN
-  EXISTING POLE WITH PROPOSED NEW SIGN
-  PROPOSED P120/RESIDENTS EXEMPT PARKING (RP)
-  UNRESTRICTED PARKING
-  RETAINED PARKING RESTRICTION
-  PROPOSED YELLOW BROKEN LINES (BYL)
-  PROPOSED WHITE SOLID LINES
-  EXISTING LINES PROPOSED TO BE REMOVED
-  EXISTING BUS STOP
-  EXISTING DRIVEWAY
-  EXISTING BROKEN LINE MARKING
-  EXISTING SOLID LINE MARKING
-  PROPOSED WADESTOWN EAST PERMIT ZONE
-  PROPOSED WADESTOWN WEST PERMIT ZONE



General Notes:
 1. All dimensions are in Metres. All dimensions are not to be scaled off the drawings - the contractor is to contact the engineer if there are any discrepancies
 2. All works to comply with NZTA's Manual of Traffic Signs and Markings (MOTSAM)
 3. All existing services to be located on-site by the Contractor prior to commencing physical works - it is the contractor's responsibility to locate Services.
 4. Although the information displayed has been prepared with care and in good faith, this map is designed to be illustrative only. TLDE cannot guarantee the accuracy or completeness of the information and accepts no liability for any loss suffered as a result of reliance on it.
 5. Property boundary/Asset display may not be survey accurate, and can only be verified by a registered surveyor.
 6. This map is drawn on the New Zealand Transverse Mercator projection, using New Zealand Transverse Mercator 2001 Cadastral information sourced from Land Information New Zealand. Crown Copyright Reserved.

CLIENT:
**Absolutely Positively
 Wellington City Council**
 Me Heke Ki Pōneke

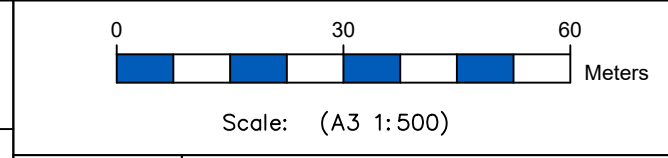

Drawn: RP	Designer: RP
Drafting Check: AS	Design check: AS
issue: ISSUED FOR REVIEW	

**PROPOSED WADESTOWN PARKING
 MANAGEMENT SCHEME**

**SEFTON STREET
 SECTION 11**

Original Size: A3 Drawing No: 001


No	Revision	Drawn	Job Manager	Date
1	3rd Submission	AS	EA	30/01/24

JOIN LINE - REFER TO DRAWING NO.003





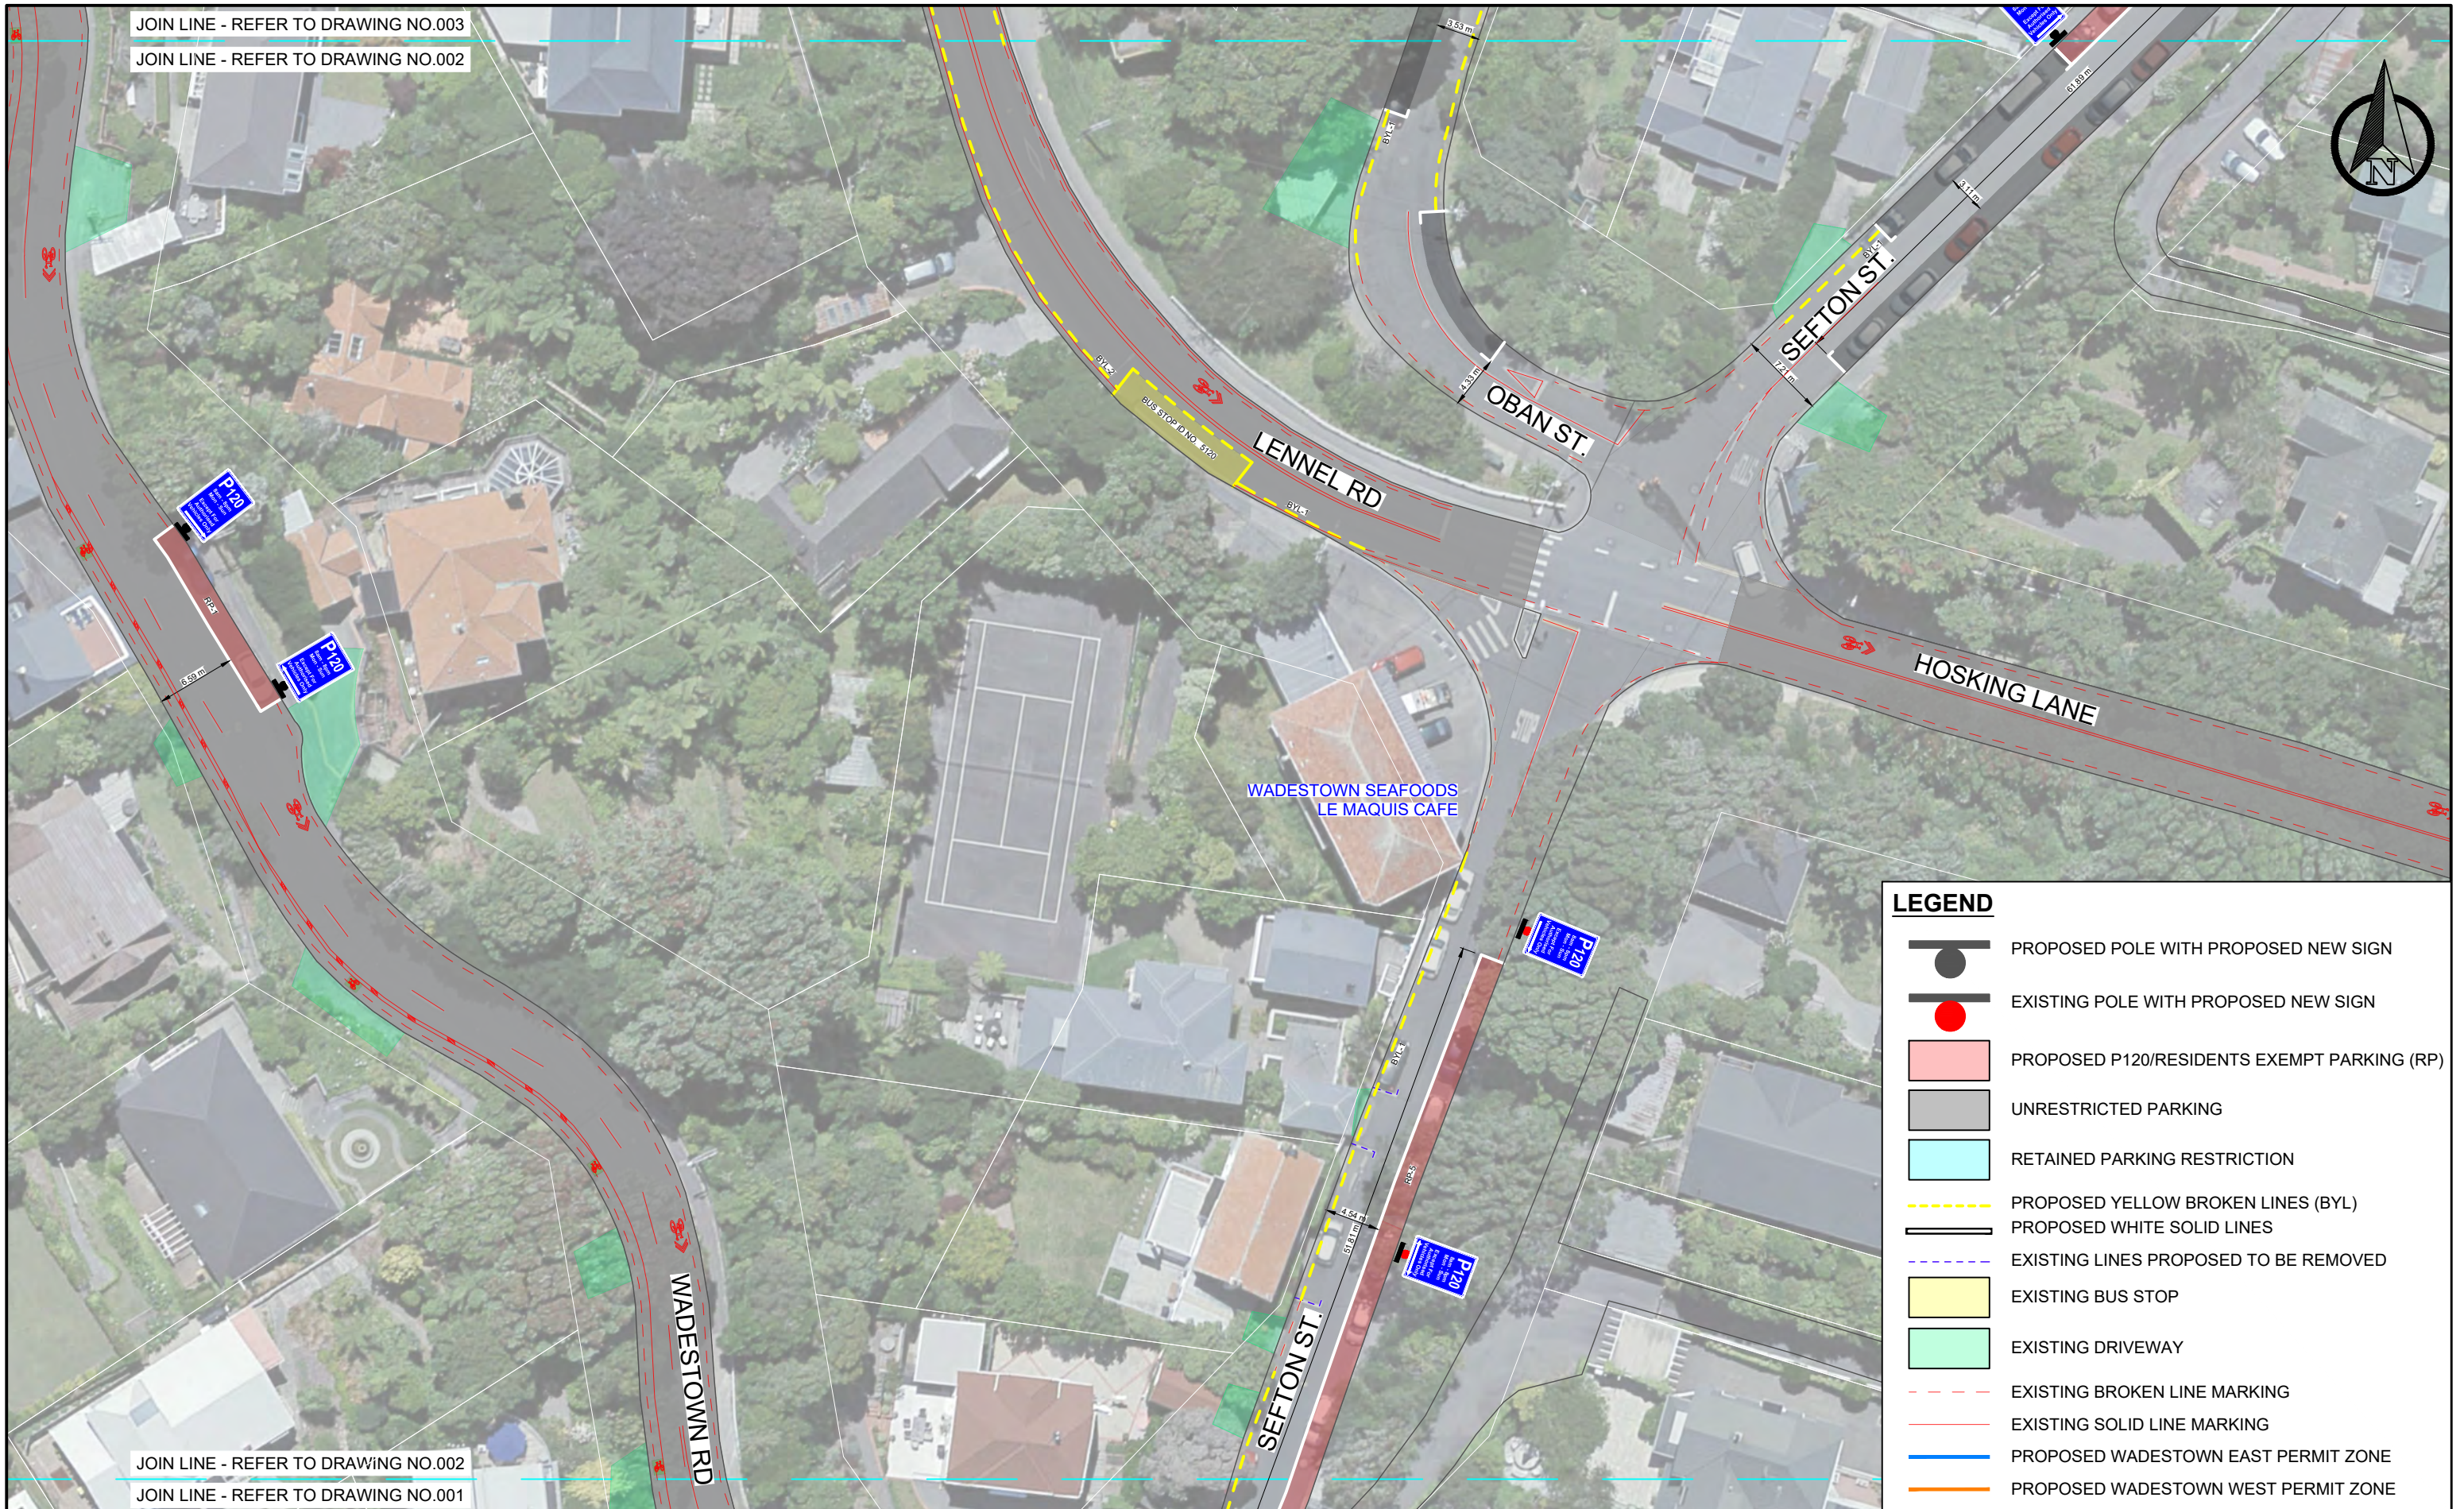


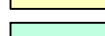






JOIN LINE - REFER TO DRAWING NO.002

JOIN LINE - REFER TO DRAWING NO.002

JOIN LINE - REFER TO DRAWING NO.001



LEGEND

 -  PROPOSED POLE WITH PROPOSED NEW SIGN
-  EXISTING POLE WITH PROPOSED NEW SIGN
-  PROPOSED P120/RESIDENTS EXEMPT PARKING (RP)
-  UNRESTRICTED PARKING
-  RETAINED PARKING RESTRICTION
-  PROPOSED YELLOW BROKEN LINES (BYL)
-  PROPOSED WHITE SOLID LINES
-  EXISTING LINES PROPOSED TO BE REMOVED
-  EXISTING BUS STOP
-  EXISTING DRIVEWAY
-  EXISTING BROKEN LINE MARKING
-  EXISTING SOLID LINE MARKING
-  PROPOSED WADESTOWN EAST PERMIT ZONE
-  PROPOSED WADESTOWN WEST PERMIT ZONE

General Notes:

1. All dimensions are in Metres. All dimensions are not to be scaled off the drawings - the contractor is to contact the engineer if there are any discrepancies
2. All works to comply with NZTA's Manual of Traffic Signs and Markings (MOTSAM)
3. All existing services to be located on-site by the Contractor prior to commencing physical works - it is the contractor's responsibility to locate Services.
4. Although the information displayed has been prepared with care and in good faith, this map is designed to be illustrative only. TLDE cannot guarantee the accuracy or completeness of the information and accepts no liability for any loss suffered as a result of reliance on it.
5. Property boundary/Asset display may not be survey accurate, and can only be verified by a registered surveyor.
6. This map is drawn on the New Zealand Transverse Mercator projection, using New Zealand Transverse Mercator 2001 Cadastral information sourced from Land Information New Zealand. Crown Copyright Reserved.

CLIENT: **Absolutely Positively Wellington City Council**
Me Heke Ki Pōneke



0 30 60 Meters
Scale: (A3 1:500)


Drawn: RP	Designer: RP
Drafting Check: AS	Design check: AS
issue: ISSUED FOR REVIEW	

PROPOSED WADESTOWN PARKING MANAGEMENT SCHEME

SEFTON STREET SECTION 11 & 26

Original Size A3 Drawing No: 002

No	Revision	Drawn	Job Manager	Date
1	3rd Submission	AS	EA	30/01/24

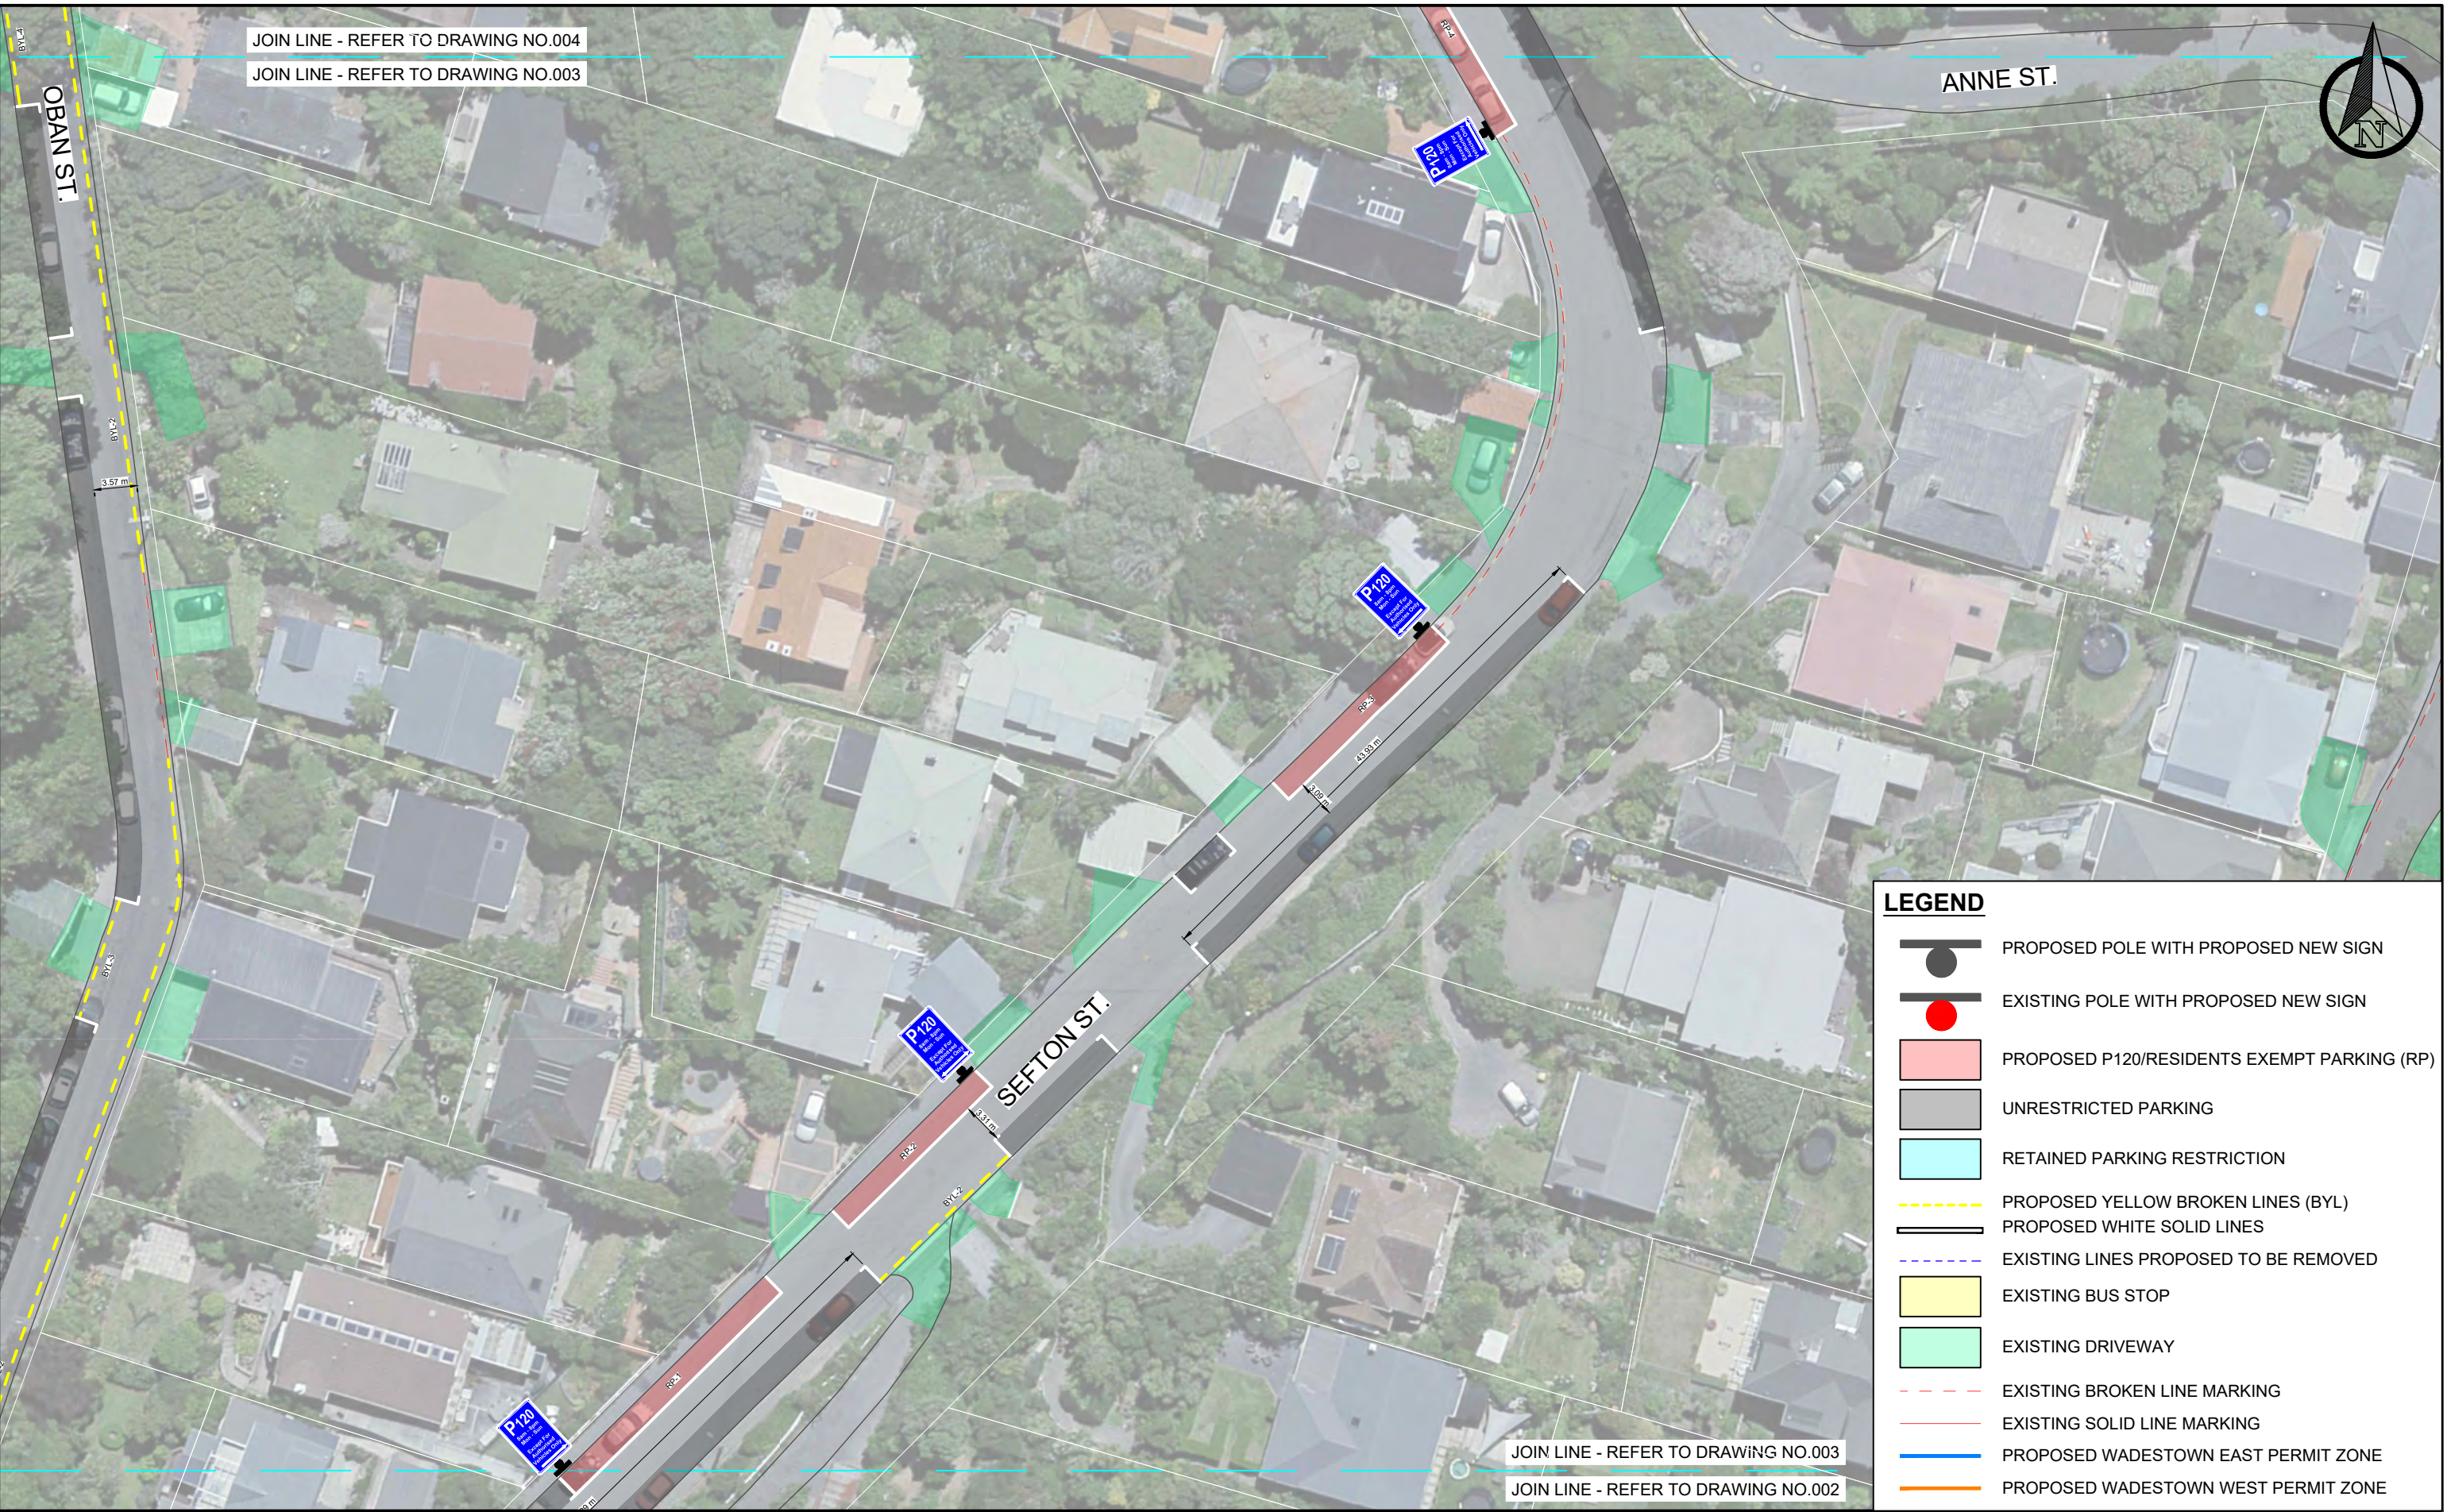


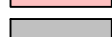




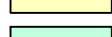
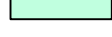






JOIN LINE - REFER TO DRAWING NO.004
 JOIN LINE - REFER TO DRAWING NO.003

ANNE ST.

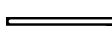

LEGEND

 
-  PROPOSED POLE WITH PROPOSED NEW SIGN
-  EXISTING POLE WITH PROPOSED NEW SIGN
-  PROPOSED P120/RESIDENTS EXEMPT PARKING (RP)
-  UNRESTRICTED PARKING
-  RETAINED PARKING RESTRICTION
-  PROPOSED YELLOW BROKEN LINES (BYL)
-  PROPOSED WHITE SOLID LINES
-  EXISTING LINES PROPOSED TO BE REMOVED
-  EXISTING BUS STOP
-  EXISTING DRIVEWAY
-  EXISTING BROKEN LINE MARKING
-  EXISTING SOLID LINE MARKING
-  PROPOSED WADESTOWN EAST PERMIT ZONE
-  PROPOSED WADESTOWN WEST PERMIT ZONE

JOIN LINE - REFER TO DRAWING NO.003

JOIN LINE - REFER TO DRAWING NO.002

General Notes:
 1. All dimensions are in Metres. All dimensions are not to be scaled off the drawings - the contractor is to contact the engineer if there are any discrepancies
 2. All works to comply with NZTA's Manual of Traffic Signs and Markings (MOTSAM)
 3. All existing services to be located on-site by the Contractor prior to commencing physical works - it is the contractor's responsibility to locate Services.
 4. Although the information displayed has been prepared with care and in good faith, this map is designed to be illustrative only. TLDE cannot guarantee the accuracy or completeness of the information and accepts no liability for any loss suffered as a result of reliance on it.
 5. Property boundary/Asset display may not be survey accurate, and can only be verified by a registered surveyor.
 6. This map is drawn on the New Zealand Transverse Mercator projection, using New Zealand Transverse Mercator 2001 Cadastral information sourced from Land Information New Zealand. Crown Copyright Reserved.

CLIENT:
**Absolutely Positively
 Wellington City Council**
 Me Heke Ki Pōneke

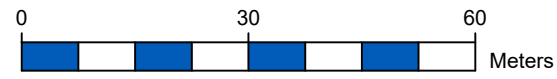

Scale: (A3 1:500)

Drawn: RP	Designer: RP
Drafting Check: AS	Design check: AS


issue: **ISSUED FOR REVIEW**

**PROPOSED WADESTOWN PARKING
 MANAGEMENT SCHEME**

**SEFTON STREET
 SECTION 26**

Original Size A3 Drawing No: **003**

No	Revision	Drawn	Job Manager	Date
1	3rd Submission	AS	EA	30/01/24

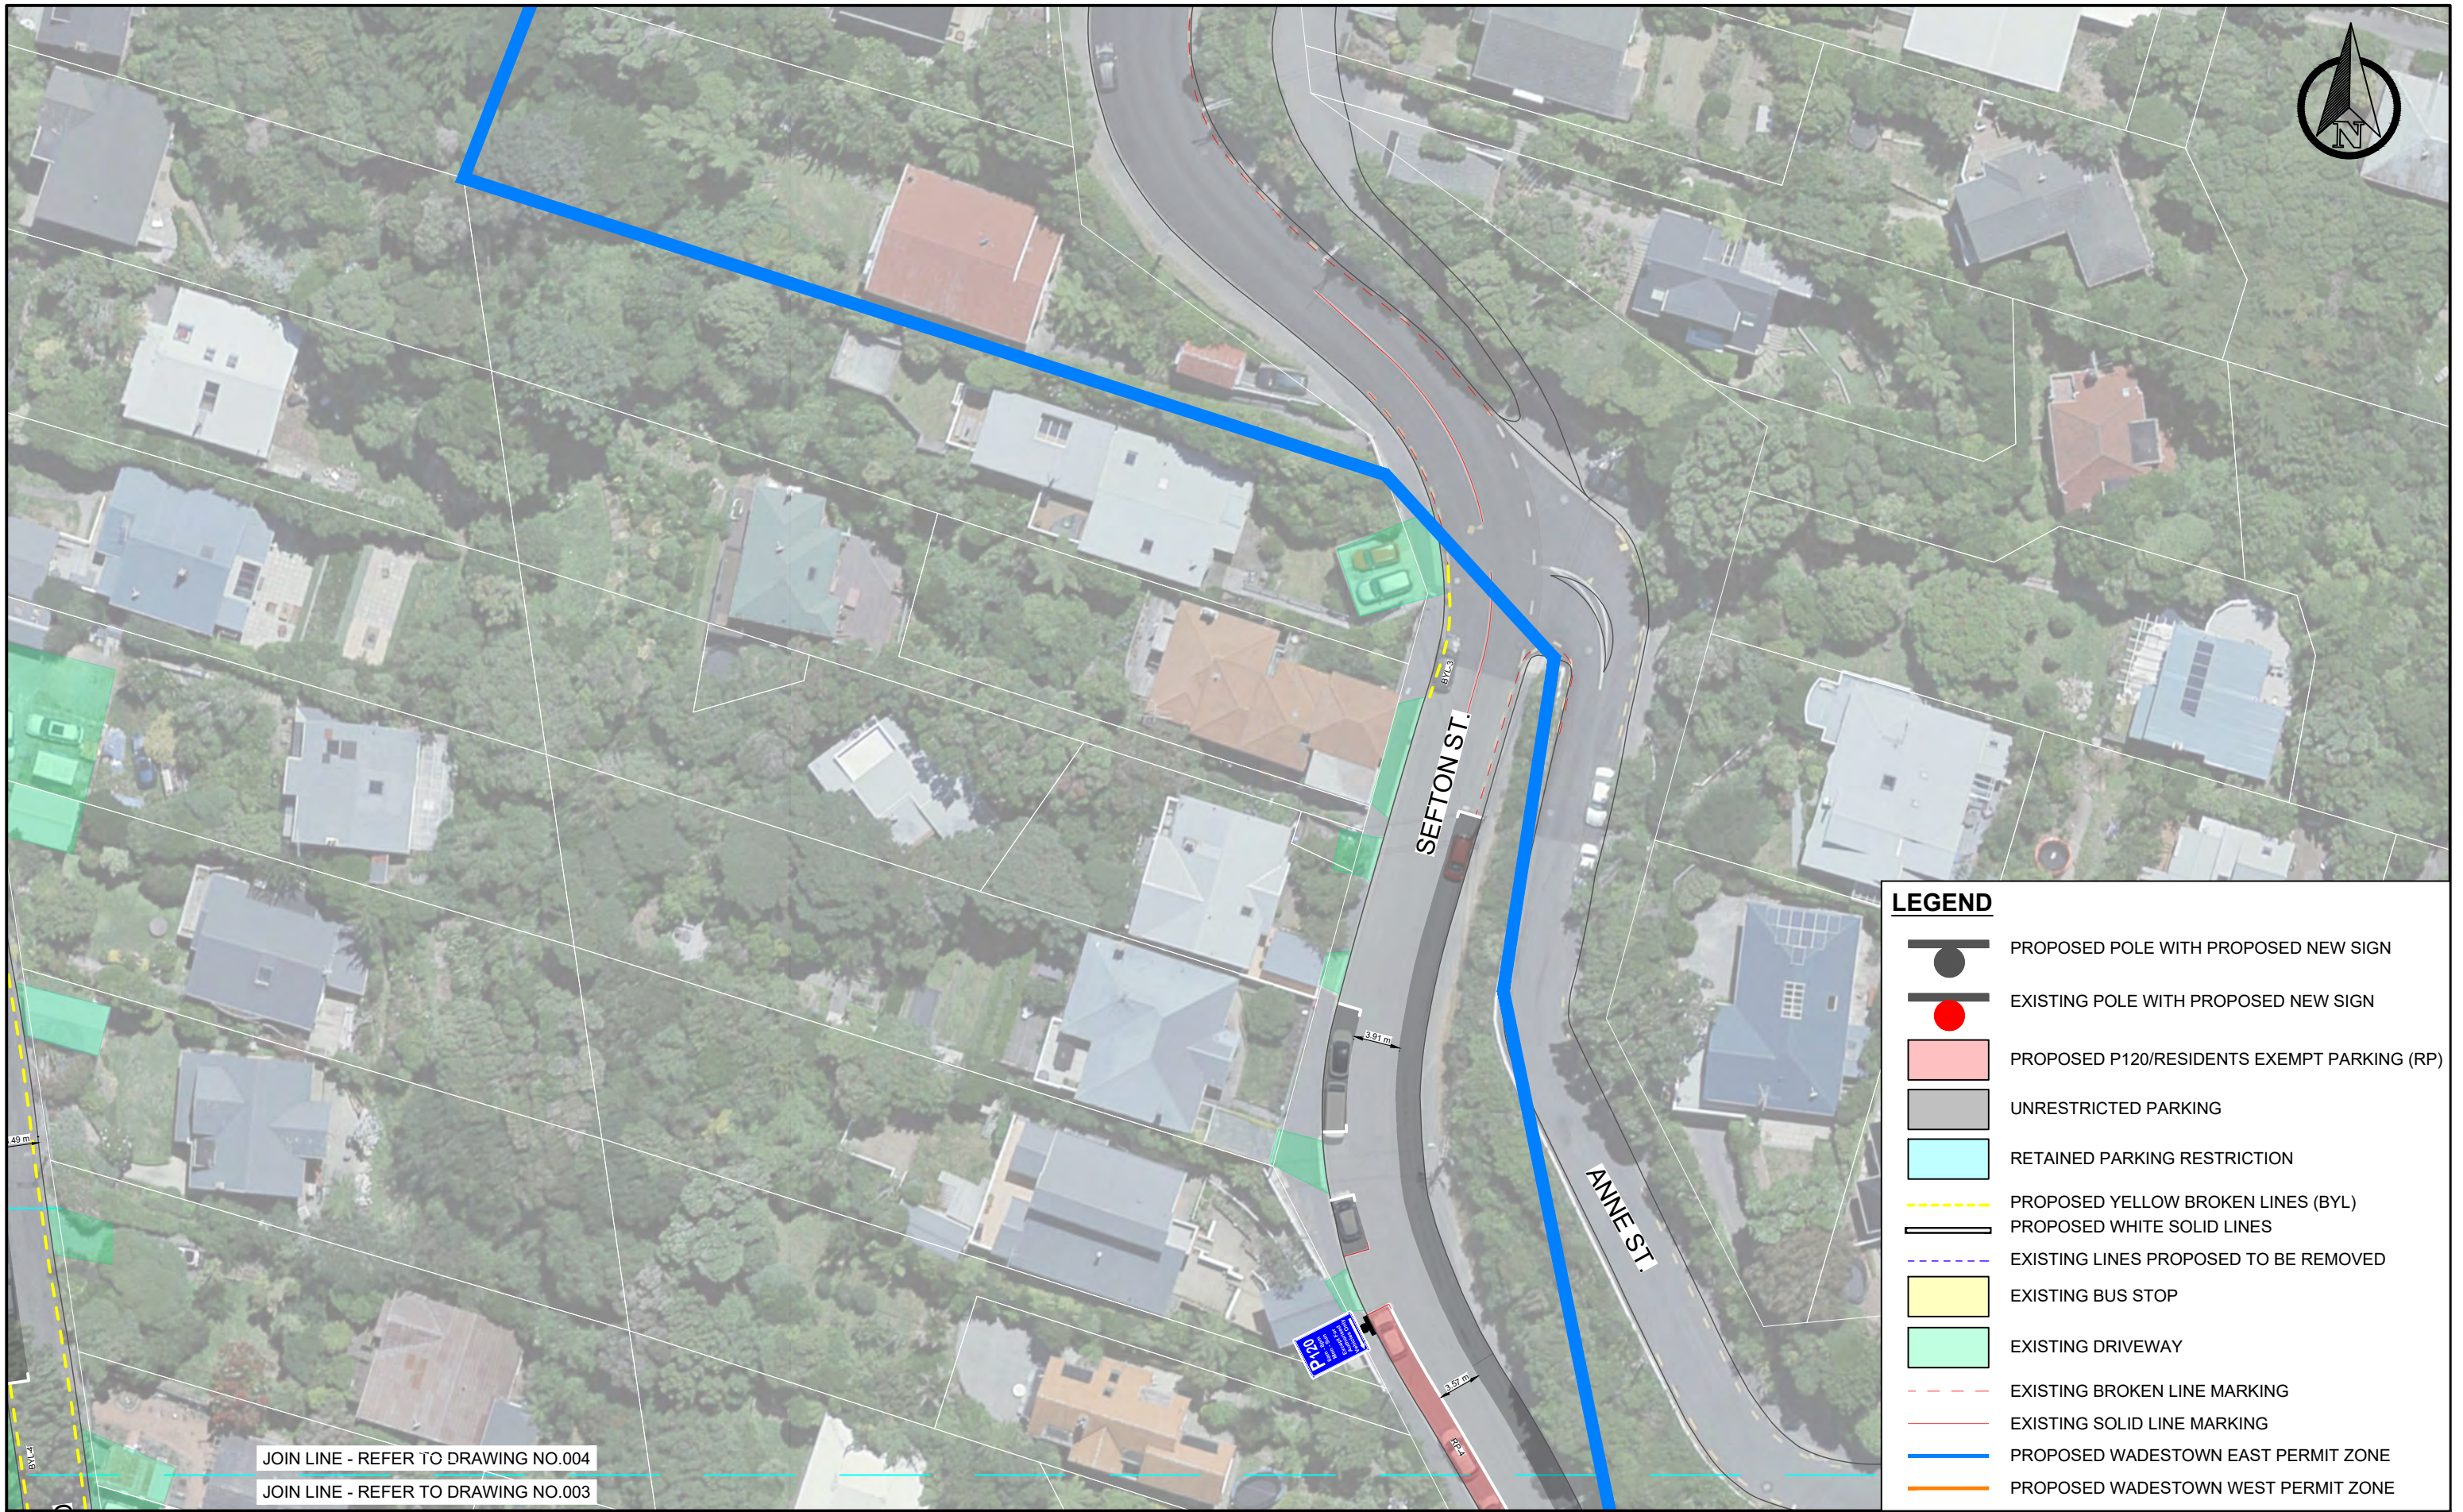


LEGEND	
	PROPOSED POLE WITH PROPOSED NEW SIGN
	EXISTING POLE WITH PROPOSED NEW SIGN
	PROPOSED P120/RESIDENTS EXEMPT PARKING (RP)
	UNRESTRICTED PARKING
	RETAINED PARKING RESTRICTION
	PROPOSED YELLOW BROKEN LINES (BYL)
	PROPOSED WHITE SOLID LINES
	EXISTING LINES PROPOSED TO BE REMOVED
	EXISTING BUS STOP
	EXISTING DRIVEWAY
	EXISTING BROKEN LINE MARKING
	EXISTING SOLID LINE MARKING
	PROPOSED WADESTOWN EAST PERMIT ZONE
	PROPOSED WADESTOWN WEST PERMIT ZONE

General Notes:
 1. All dimensions are in Metres. All dimensions are not to be scaled off the drawings - the contractor is to contact the engineer if there are any discrepancies
 2. All works to comply with NZTA's Manual of Traffic Signs and Markings (MOTSAM)
 3. All existing services to be located on-site by the Contractor prior to commencing physical works - it is the contractor's responsibility to locate Services.
 4. Although the information displayed has been prepared with care and in good faith, this map is designed to be illustrative only. TLDE cannot guarantee the accuracy or completeness of the information and accepts no liability for any loss suffered as a result of reliance on it.
 5. Property boundary/Asset display may not be survey accurate, and can only be verified by a registered surveyor.
 6. This map is drawn on the New Zealand Transverse Mercator projection, using New Zealand Transverse Mercator 2001 Cadastral information sourced from Land Information New Zealand. Crown Copyright Reserved.

No	Revision	AS	EA	30/01/24
Drawn	Job Manager	Date		
1	3rd Submission	AS	EA	30/01/24

CLIENT: **Absolutely Positively Wellington City Council**
 Me Heke Ki Pōneke

CONSULTANT: **TLDE**
 TRANSPORT & LAND DEVELOPMENT ENGINEERS

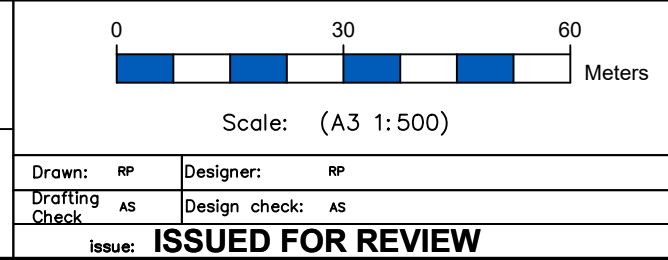

PROPOSED WADESTOWN PARKING MANAGEMENT SCHEME

SEFTON STREET SECTION 26

Original Size: A3 Drawing No: 004



LEGEND

- PROPOSED POLE WITH PROPOSED NEW SIGN
- EXISTING POLE WITH PROPOSED NEW SIGN
- PROPOSED P120/RESIDENTS EXEMPT PARKING (RP)
- UNRESTRICTED PARKING
- RETAINED PARKING RESTRICTION
- PROPOSED YELLOW BROKEN LINES (BYL)
- PROPOSED WHITE SOLID LINES
- EXISTING LINES PROPOSED TO BE REMOVED
- EXISTING BUS STOP
- EXISTING DRIVEWAY
- EXISTING BROKEN LINE MARKING
- EXISTING SOLID LINE MARKING
- PROPOSED WADESTOWN EAST PERMIT ZONE
- PROPOSED WADESTOWN WEST PERMIT ZONE

General Notes:

- All dimensions are in Metres. All dimensions are not to be scaled off the drawings - the contractor is to contact the engineer if there are any discrepancies
- All works to comply with NZTA's Manual of Traffic Signs and Markings (MOTSAM)
- All existing services to be located on-site by the Contractor prior to commencing physical works - it is the contractor's responsibility to locate Services.
- Although the information displayed has been prepared with care and in good faith, this map is designed to be illustrative only. TLDE cannot guarantee the accuracy or completeness of the information and accepts no liability for any loss suffered as a result of reliance on it.
- Property boundary/Asset display may not be survey accurate, and can only be verified by a registered surveyor.
- This map is drawn on the New Zealand Transverse Mercator projection, using New Zealand Transverse Mercator 2001 Cadastral information sourced from Land Information New Zealand. Crown Copyright Reserved.

1	3rd Submission	AS	EA	30/01/24
No	Revision:	Drawn	Job Manager	Date

CLIENT: **Absolutely Positively Wellington City Council**
Me Heke Ki Pōneke

CONSULTANT: **TLDE**
TRANSPORT & LAND DEVELOPMENT ENGINEERS

0 30 60 Meters

Scale: (A3 1:500)


Drawn: RP	Designer: RP
Drafting Check: AS	Design check: AS

issue: **ISSUED FOR REVIEW**







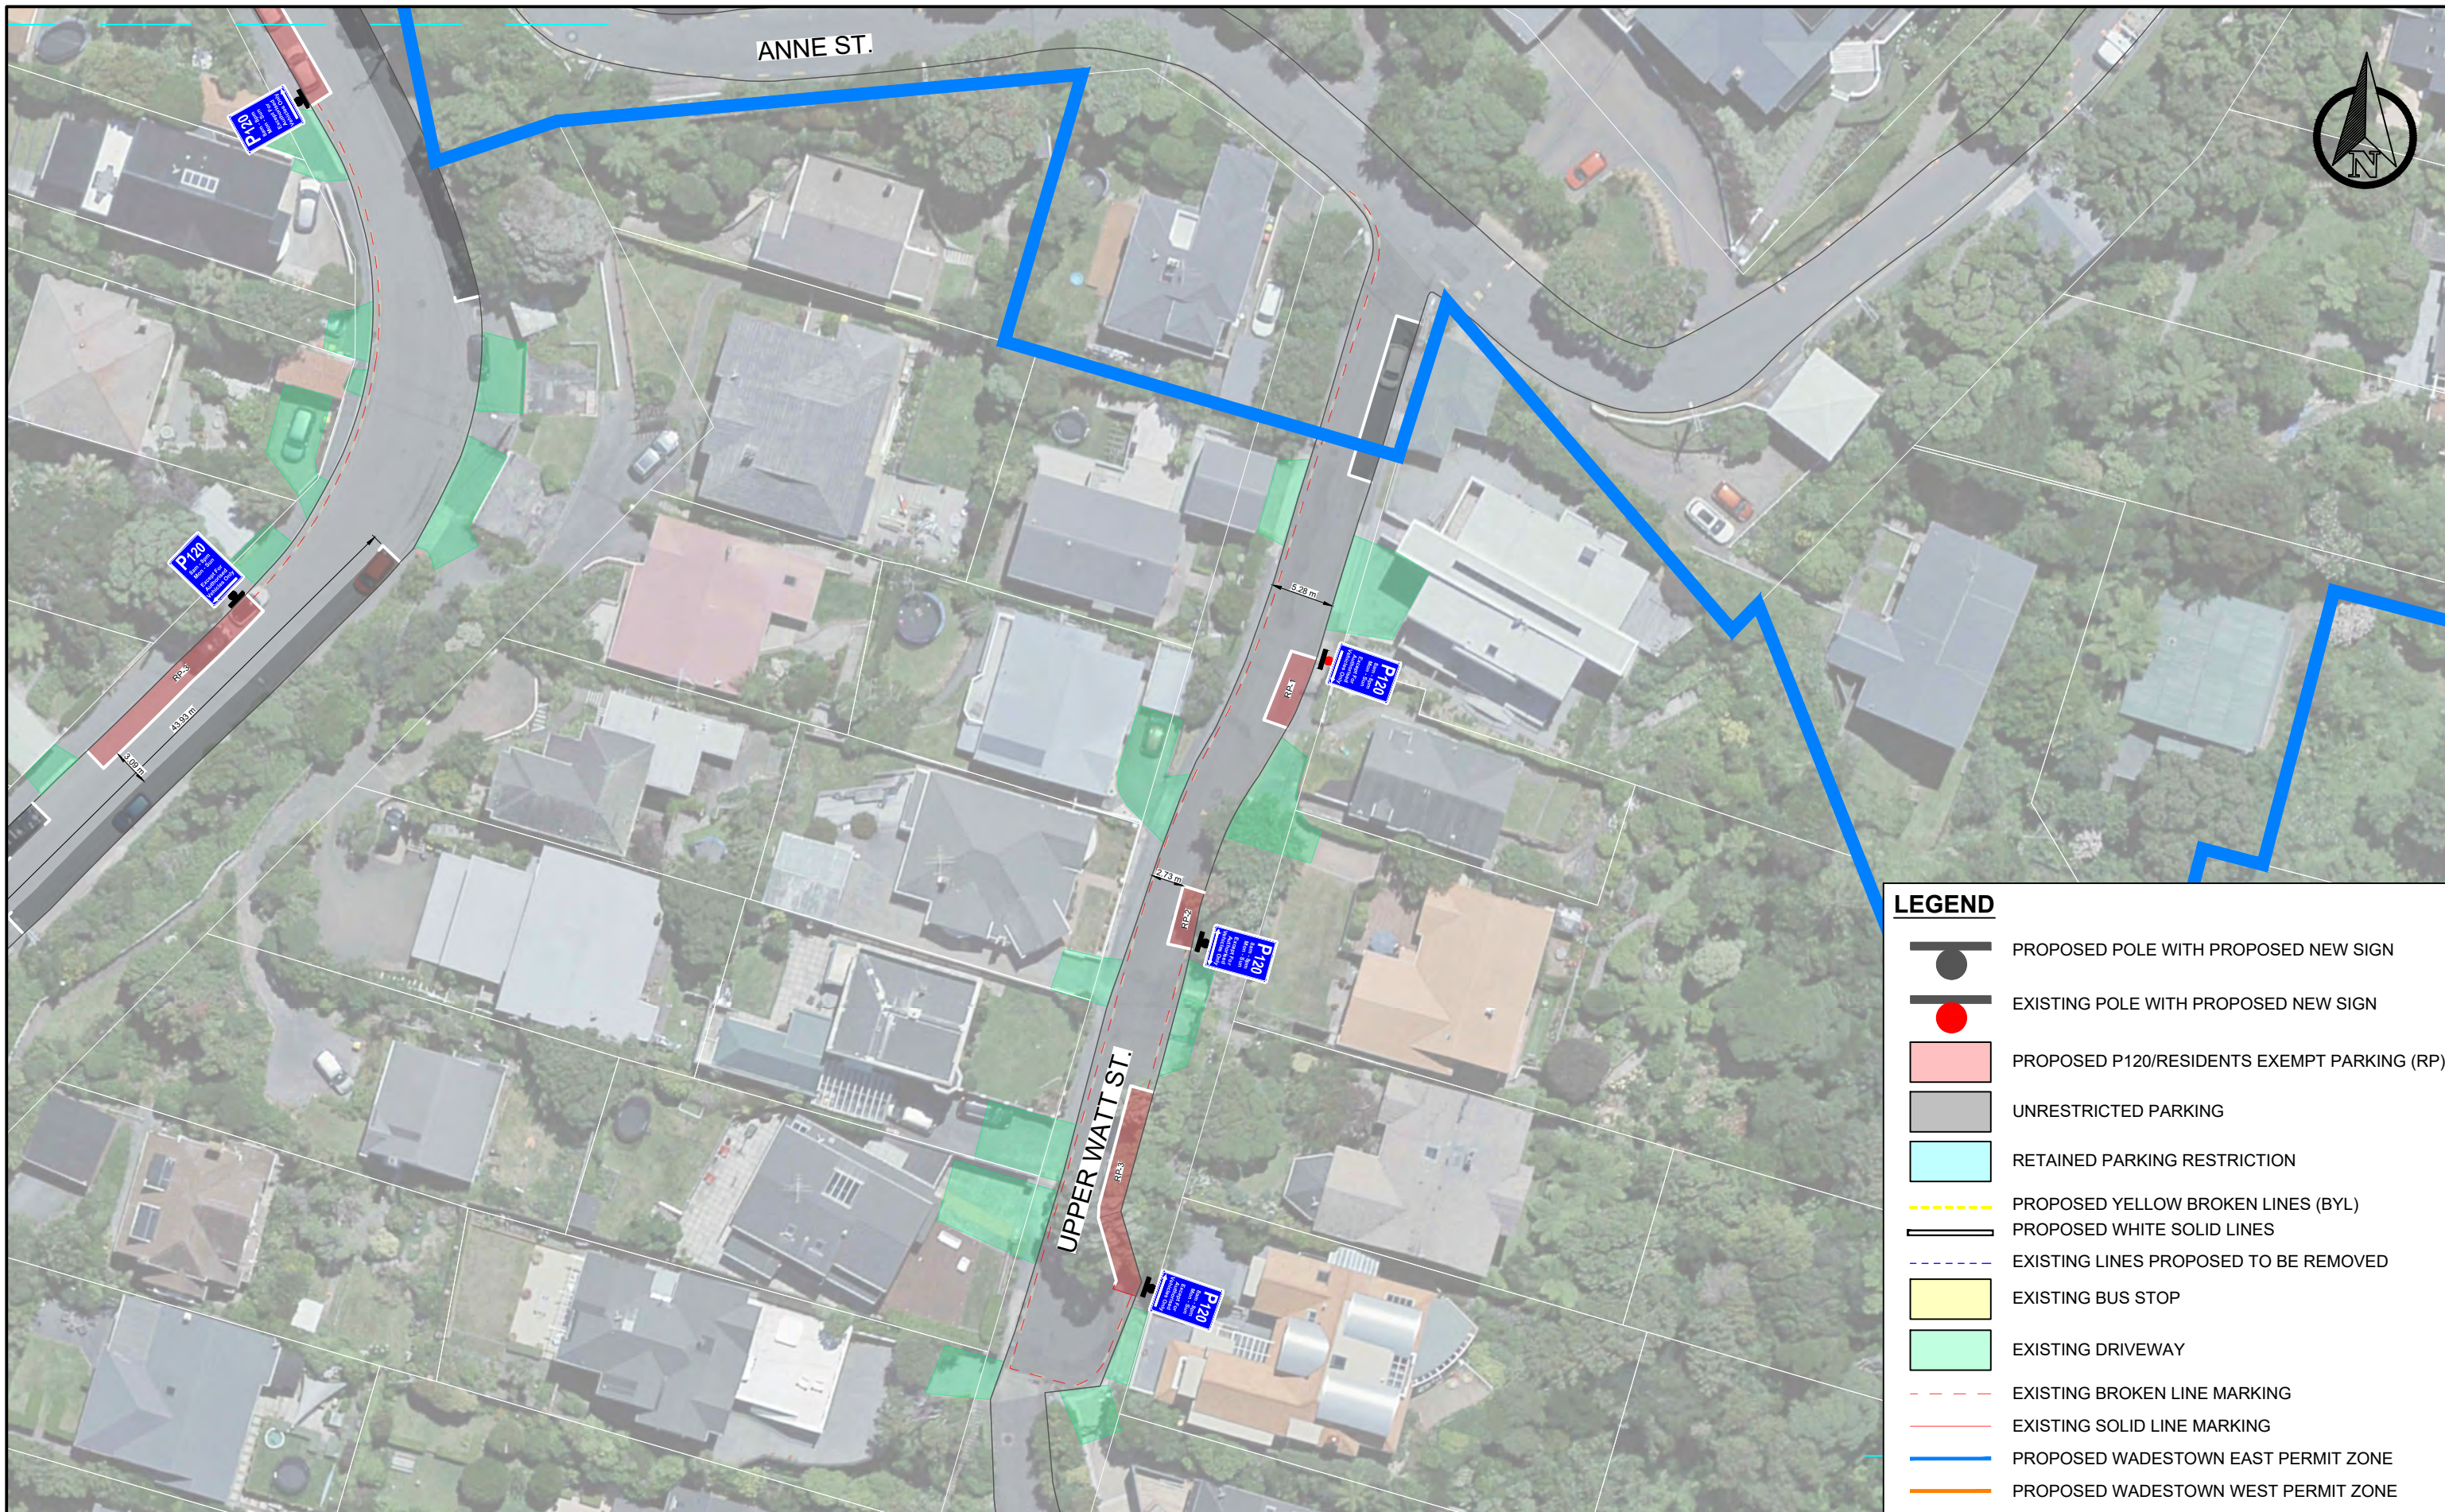






PROPOSED WADESTOWN PARKING MANAGEMENT SCHEME

LOWER WATT STREET SECTION 32

Original Size A3 Drawing No: **005**

 

LEGEND

-  PROPOSED POLE WITH PROPOSED NEW SIGN
-  EXISTING POLE WITH PROPOSED NEW SIGN
-  PROPOSED P120/RESIDENTS EXEMPT PARKING (RP)
-  UNRESTRICTED PARKING
-  RETAINED PARKING RESTRICTION
-  PROPOSED YELLOW BROKEN LINES (BYL)
-  PROPOSED WHITE SOLID LINES
-  EXISTING LINES PROPOSED TO BE REMOVED
-  EXISTING BUS STOP
-  EXISTING DRIVEWAY
-  EXISTING BROKEN LINE MARKING
-  EXISTING SOLID LINE MARKING
-  PROPOSED WADESTOWN EAST PERMIT ZONE
-  PROPOSED WADESTOWN WEST PERMIT ZONE


General Notes:

1. All dimensions are in Metres. All dimensions are not to be scaled off the drawings - the contractor is to contact the engineer if there are any discrepancies
2. All works to comply with NZTA's Manual of Traffic Signs and Markings (MOTSAM)
3. All existing services to be located on-site by the Contractor prior to commencing physical works - it is the contractor's responsibility to locate Services.
4. Although the information displayed has been prepared with care and in good faith, this map is designed to be illustrative only. TLDE cannot guarantee the accuracy or completeness of the information and accepts no liability for any loss suffered as a result of reliance on it.
5. Property boundary/Asset display may not be survey accurate, and can only be verified by a registered surveyor.
6. This map is drawn on the New Zealand Transverse Mercator projection, using New Zealand Transverse Mercator 2001 Cadastral information sourced from Land Information New Zealand: Crown Copyright Reserved.

No	Revision	Drawn	Job Manager	Date
1	3rd Submission	AS	EA	30/01/24

CLIENT: **Absolutely Positively Wellington City Council**
Me Heke Ki Pōneke

CONSULTANT: **TLDE**
TRANSPORT & LAND DEVELOPMENT ENGINEERS

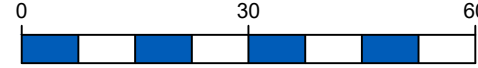0 30 60

 Meters
 Scale: (A3 1:500)

Drawn: RP	Designer: RP
Drafting Check AS	Design check: AS


issue: ISSUED FOR REVIEW

PROPOSED WADESTOWN PARKING MANAGEMENT SCHEME










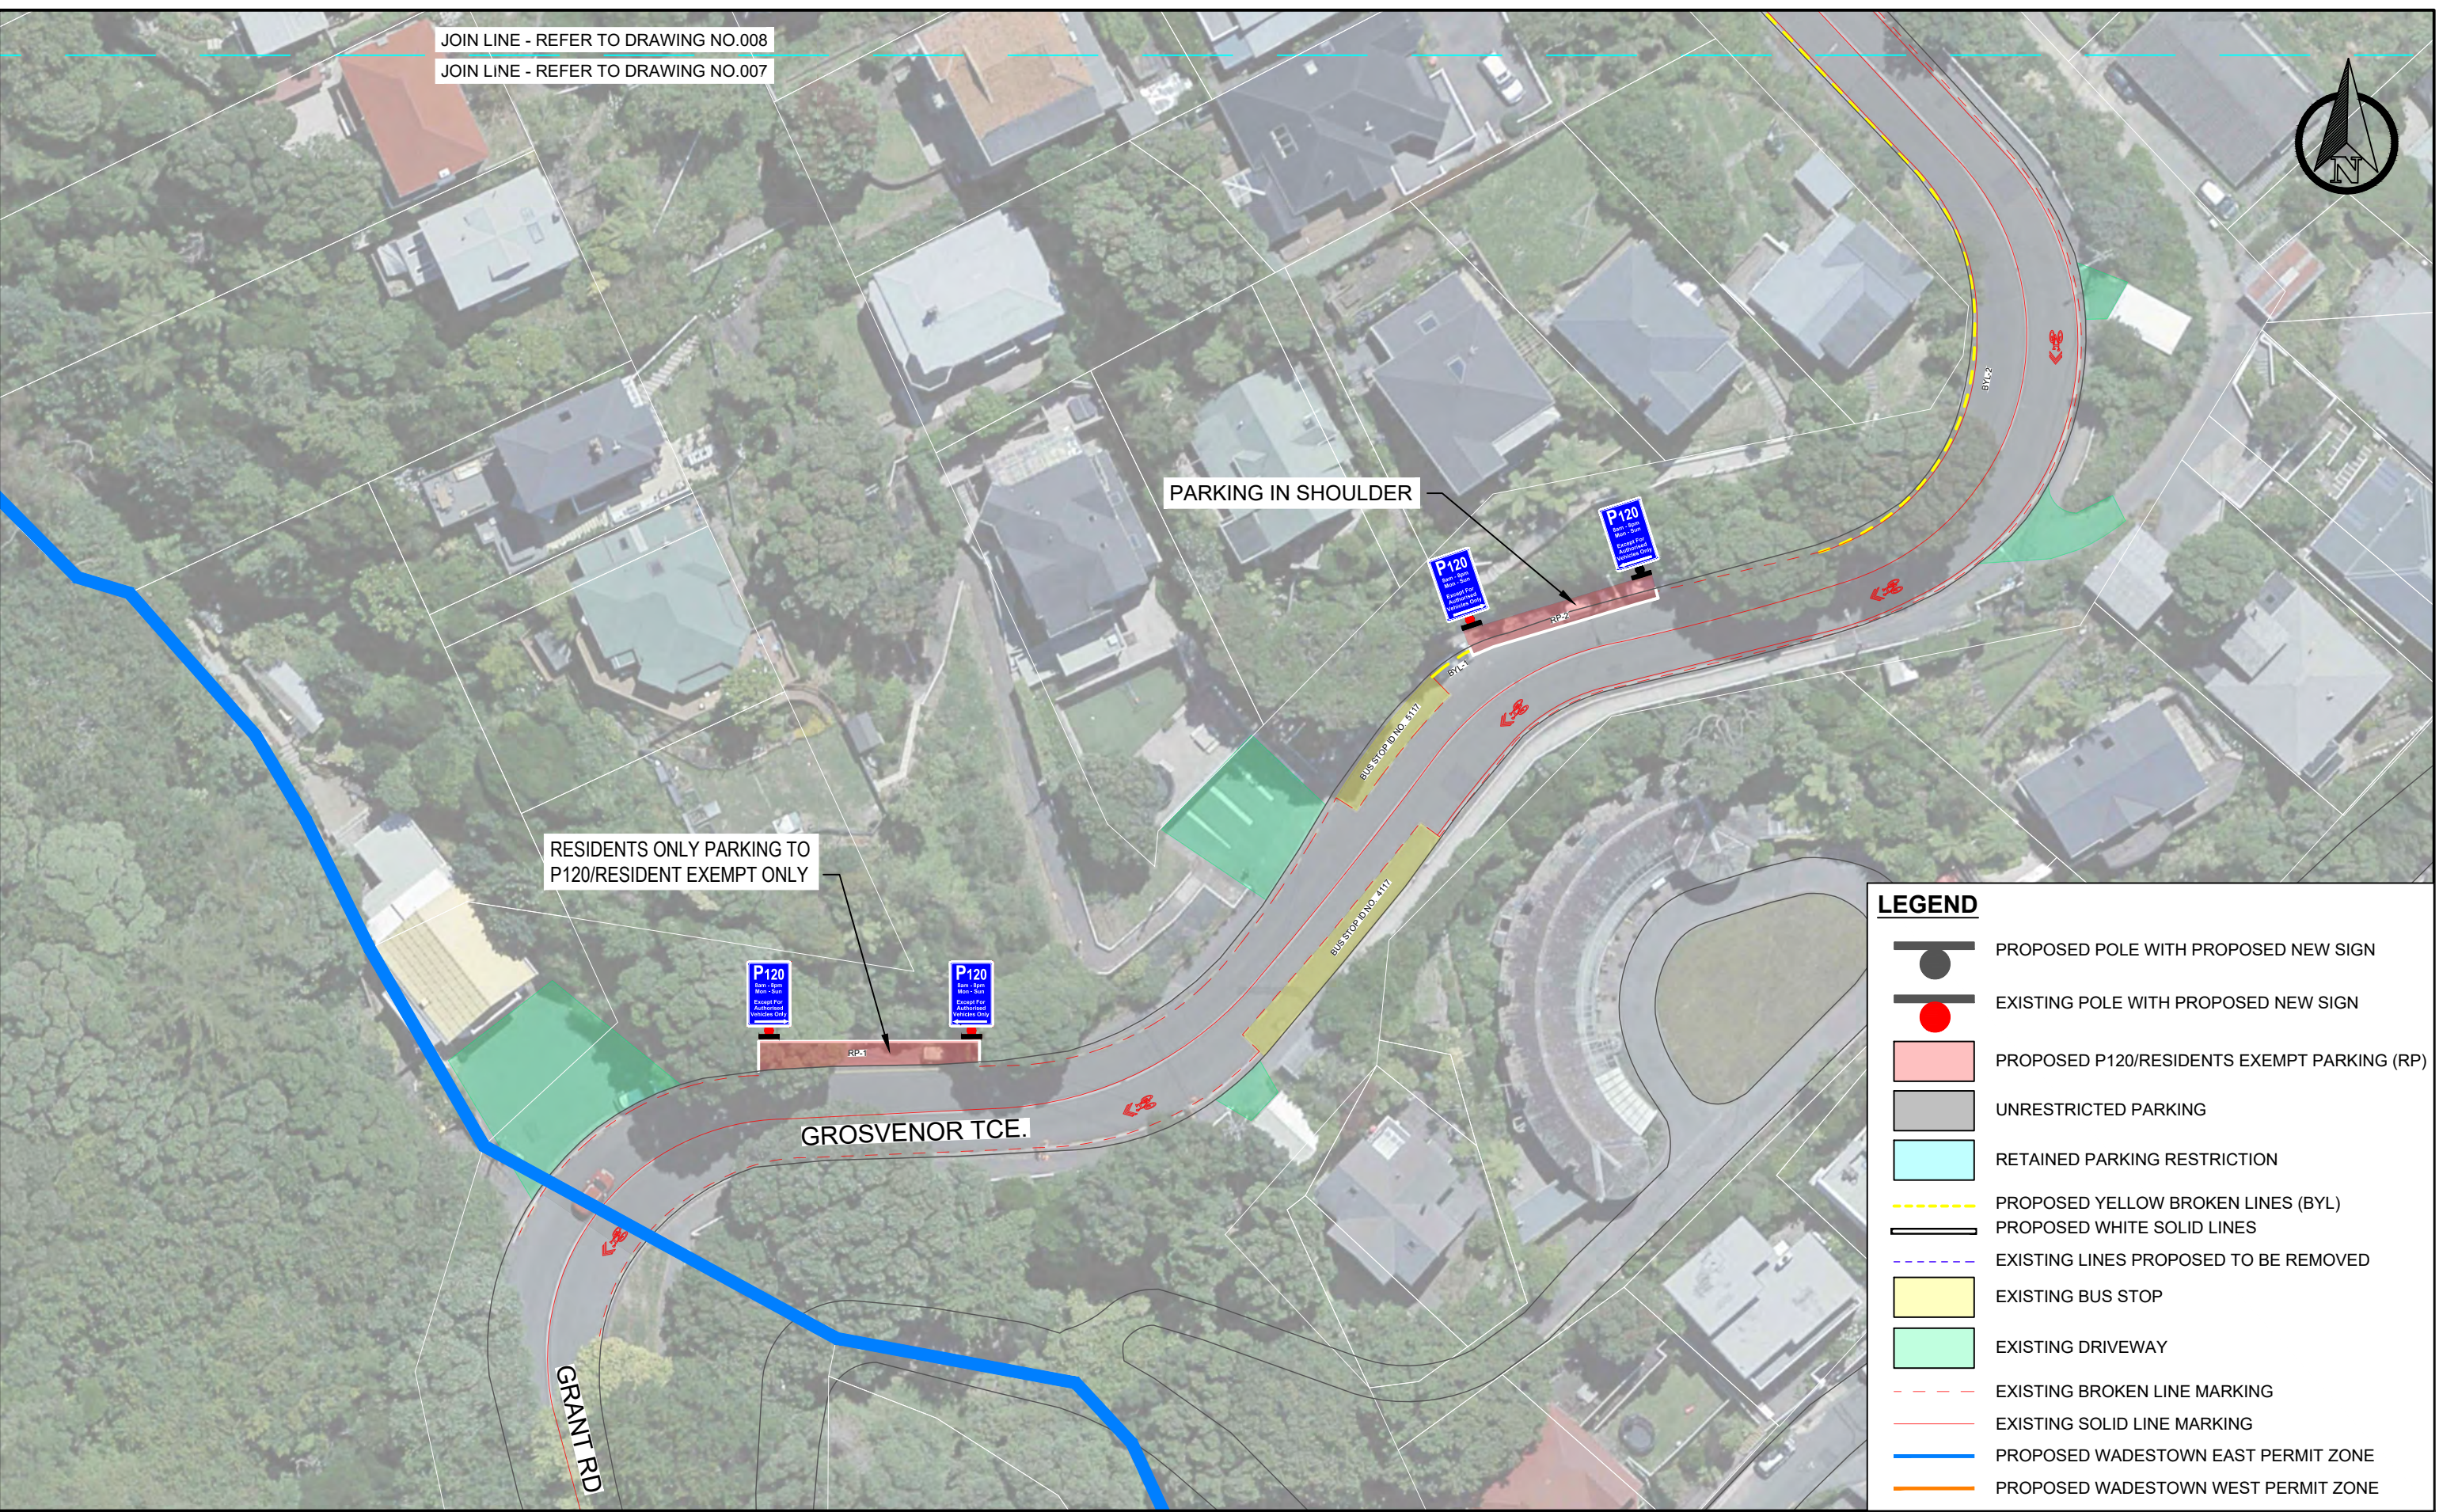




UPPER WATT STREET SECTION 29

Original Size A3 Drawing No: 006

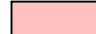JOIN LINE - REFER TO DRAWING NO.008
 JOIN LINE - REFER TO DRAWING NO.007

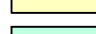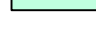 


LEGEND

 -  PROPOSED POLE WITH PROPOSED NEW SIGN
-  EXISTING POLE WITH PROPOSED NEW SIGN
-  PROPOSED P120/RESIDENTS EXEMPT PARKING (RP)
-  UNRESTRICTED PARKING
-  RETAINED PARKING RESTRICTION
-  PROPOSED YELLOW BROKEN LINES (BYL)
-  PROPOSED WHITE SOLID LINES
-  EXISTING LINES PROPOSED TO BE REMOVED
-  EXISTING BUS STOP
-  EXISTING DRIVEWAY
-  EXISTING BROKEN LINE MARKING
-  EXISTING SOLID LINE MARKING
-  PROPOSED WADESTOWN EAST PERMIT ZONE
-  PROPOSED WADESTOWN WEST PERMIT ZONE

General Notes:
 1. All dimensions are in Metres. All dimensions are not to be scaled off the drawings - the contractor is to contact the engineer if there are any discrepancies
 2. All works to comply with NZTA's Manual of Traffic Signs and Markings (MOTSAM)
 3. All existing services to be located on-site by the Contractor prior to commencing physical works - it is the contractor's responsibility to locate Services.
 4. Although the information displayed has been prepared with care and in good faith, this map is designed to be illustrative only. TLDE cannot guarantee the accuracy or completeness of the information and accepts no liability for any loss suffered as a result of reliance on it.
 5. Property boundary/Asset display may not be survey accurate, and can only be verified by a registered surveyor.
 6. This map is drawn on the New Zealand Transverse Mercator projection, using New Zealand Transverse Mercator 2001 Cadastral information sourced from Land Information New Zealand. Crown Copyright Reserved.

CLIENT:
**Absolutely Positively
 Wellington City Council**
 Me Heke Ki Pōneke

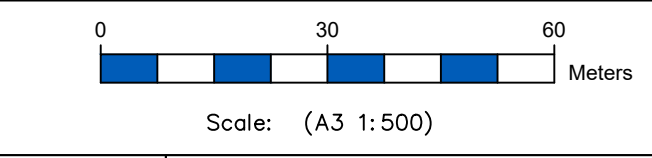


Drawn: RP	Designer: RP
Drafting Check: AS	Design check: AS
issue: ISSUED FOR REVIEW	

**PROPOSED WADESTOWN PARKING
 MANAGEMENT SCHEME**

**GROSVENOR TERRACE
 SECTION 33**

Original Size
 A3 Drawing No: 007

No	Revision	AS	EA	30/01/24
Drawn	Job Manager	Date		
1	3rd Submission			

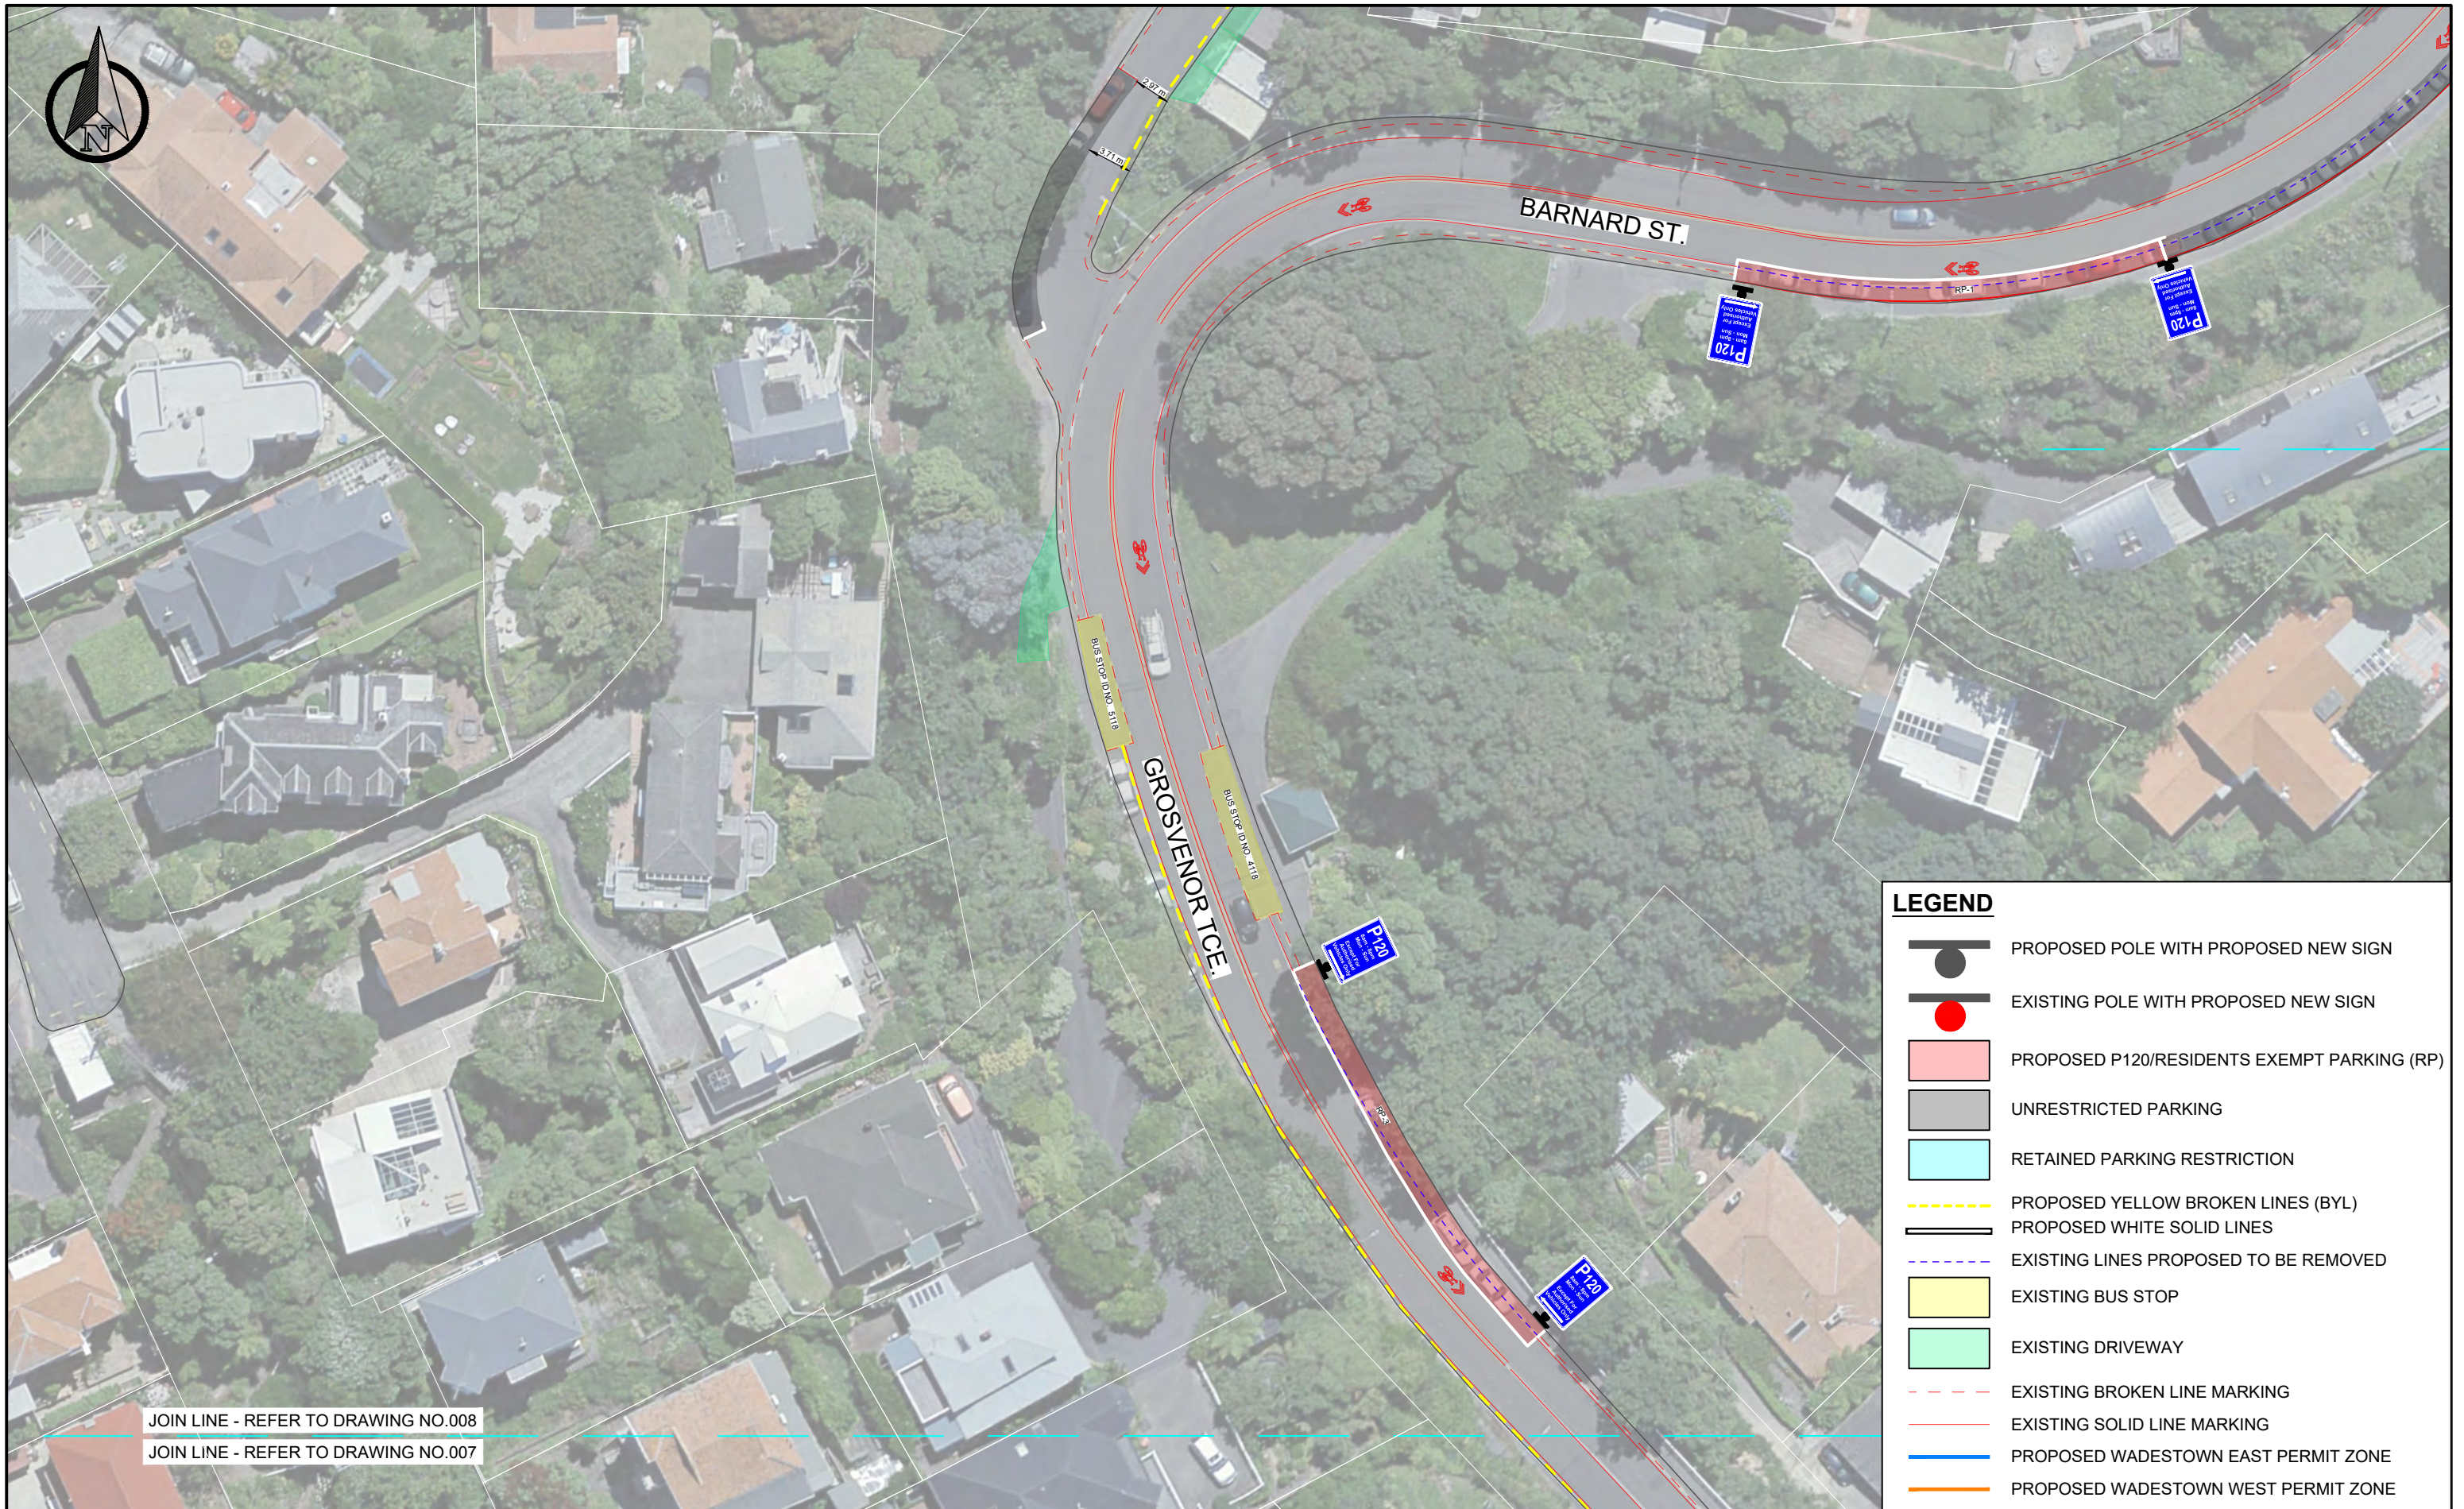

JOIN LINE - REFER TO DRAWING NO.008
 JOIN LINE - REFER TO DRAWING NO.007

LEGEND

- PROPOSED POLE WITH PROPOSED NEW SIGN
- EXISTING POLE WITH PROPOSED NEW SIGN
- PROPOSED P120/RESIDENTS EXEMPT PARKING (RP)
- UNRESTRICTED PARKING
- RETAINED PARKING RESTRICTION
- PROPOSED YELLOW BROKEN LINES (BYL)
- PROPOSED WHITE SOLID LINES
- EXISTING LINES PROPOSED TO BE REMOVED
- EXISTING BUS STOP
- EXISTING DRIVEWAY
- EXISTING BROKEN LINE MARKING
- EXISTING SOLID LINE MARKING
- PROPOSED WADESTOWN EAST PERMIT ZONE
- PROPOSED WADESTOWN WEST PERMIT ZONE

General Notes:
 1. All dimensions are in Metres. All dimensions are not to be scaled off the drawings - the contractor is to contact the engineer if there are any discrepancies
 2. All works to comply with NZTA's Manual of Traffic Signs and Markings (MOTSAM)
 3. All existing services to be located on-site by the Contractor prior to commencing physical works - it is the contractor's responsibility to locate Services.
 4. Although the information displayed has been prepared with care and in good faith, this map is designed to be illustrative only. TLDE cannot guarantee the accuracy or completeness of the information and accepts no liability for any loss suffered as a result of reliance on it.
 5. Property boundary/Asset display may not be survey accurate, and can only be verified by a registered surveyor.
 6. This map is drawn on the New Zealand Transverse Mercator projection, using New Zealand Transverse Mercator 2001 Cadastral information sourced from Land Information New Zealand. Crown Copyright Reserved.

CLIENT:
Absolutely Positively Wellington City Council
 Me Heke Ki Pōneke



0 30 60 Meters
 Scale: (A3 1:500)

Drawn: RP	Designer: RP
Drafting Check: AS	Design check: AS

issue: **ISSUED FOR REVIEW**


PROPOSED WADESTOWN PARKING MANAGEMENT SCHEME

GROSVENOR TERRACE SECTION 33





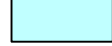
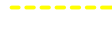

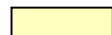
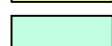



 

Original Size A3 Drawing No: **008**

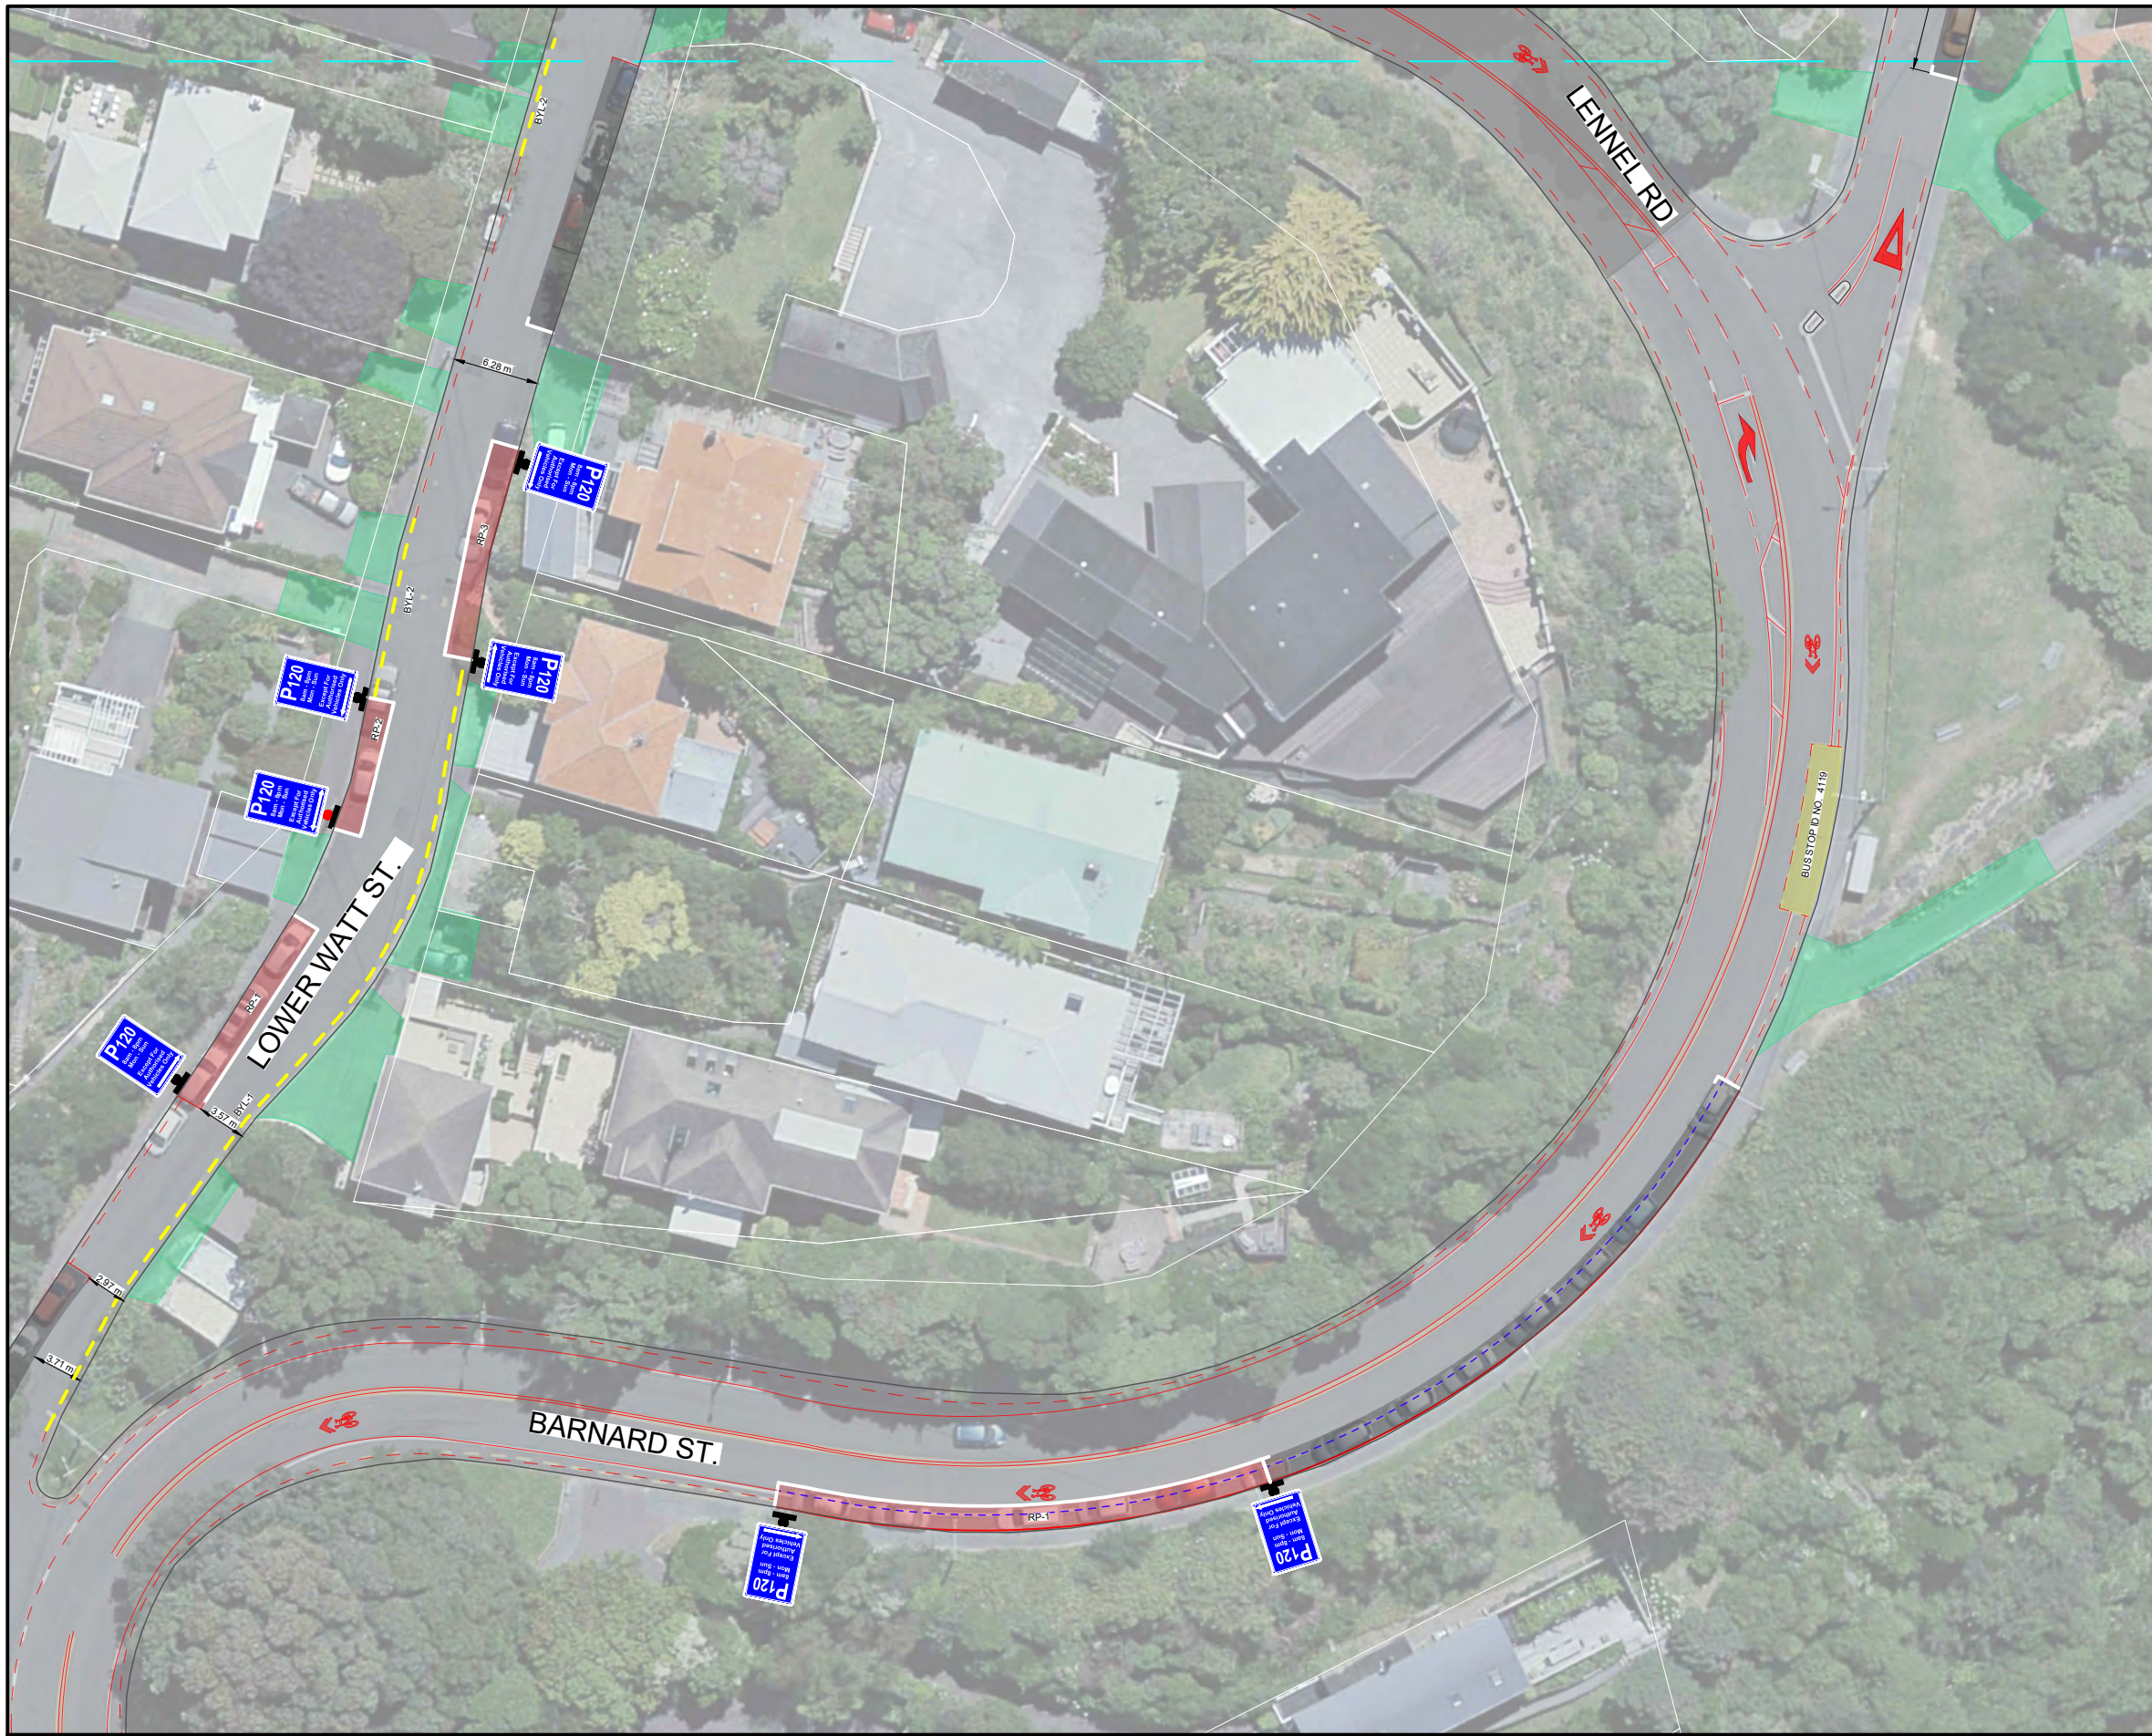No	Revision	AS	EA	30/01/24
		Drawn	Job Manager	Date
1	3rd Submission			

JOIN LINE - REFER TO DRAWING NO.010
 JOIN LINE - REFER TO DRAWING NO.009

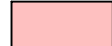


LEGEND

-  PROPOSED POLE WITH PROPOSED NEW SIGN
-  EXISTING POLE WITH PROPOSED NEW SIGN
-  PROPOSED P120/RESIDENTS EXEMPT PARKING (RP)
-  UNRESTRICTED PARKING
-  RETAINED PARKING RESTRICTION
-  PROPOSED YELLOW BROKEN LINES (BYL)
-  PROPOSED WHITE SOLID LINES
-  EXISTING LINES PROPOSED TO BE REMOVED
-  EXISTING BUS STOP
-  EXISTING DRIVEWAY
-  EXISTING BROKEN LINE MARKING
-  EXISTING SOLID LINE MARKING
-  PROPOSED WADESTOWN EAST PERMIT ZONE
-  PROPOSED WADESTOWN WEST PERMIT ZONE

General Notes:
 1. All dimensions are in Metres. All dimensions are not to be scaled off the drawings - the contractor is to contact the engineer if there are any discrepancies
 2. All works to comply with NZTA's Manual of Traffic Signs and Markings (MOTSAM)
 3. All existing services to be located on-site by the Contractor prior to commencing physical works - it is the contractor's responsibility to locate Services.
 4. Although the information displayed has been prepared with care and in good faith, this map is designed to be illustrative only. TLDE cannot guarantee the accuracy or completeness of the information and accepts no liability for any loss suffered as a result of reliance on it.
 5. Property boundary/Asset display may not be survey accurate, and can only be verified by a registered surveyor.
 6. This map is drawn on the New Zealand Transverse Mercator projection, using New Zealand Transverse Mercator 2001 Cadastral information sourced from Land Information New Zealand. Crown Copyright Reserved.

CLIENT:
**Absolutely Positively
 Wellington City Council**
 Me Heke Ki Pōneke

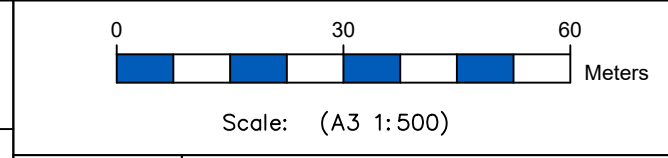

Drawn: RP	Designer: RP
Drafting Check: AS	Design check: AS
issue: ISSUED FOR REVIEW	


**PROPOSED WADESTOWN PARKING
 MANAGEMENT SCHEME**

**BARNARD STREET
 SECTION 31**





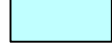





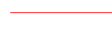


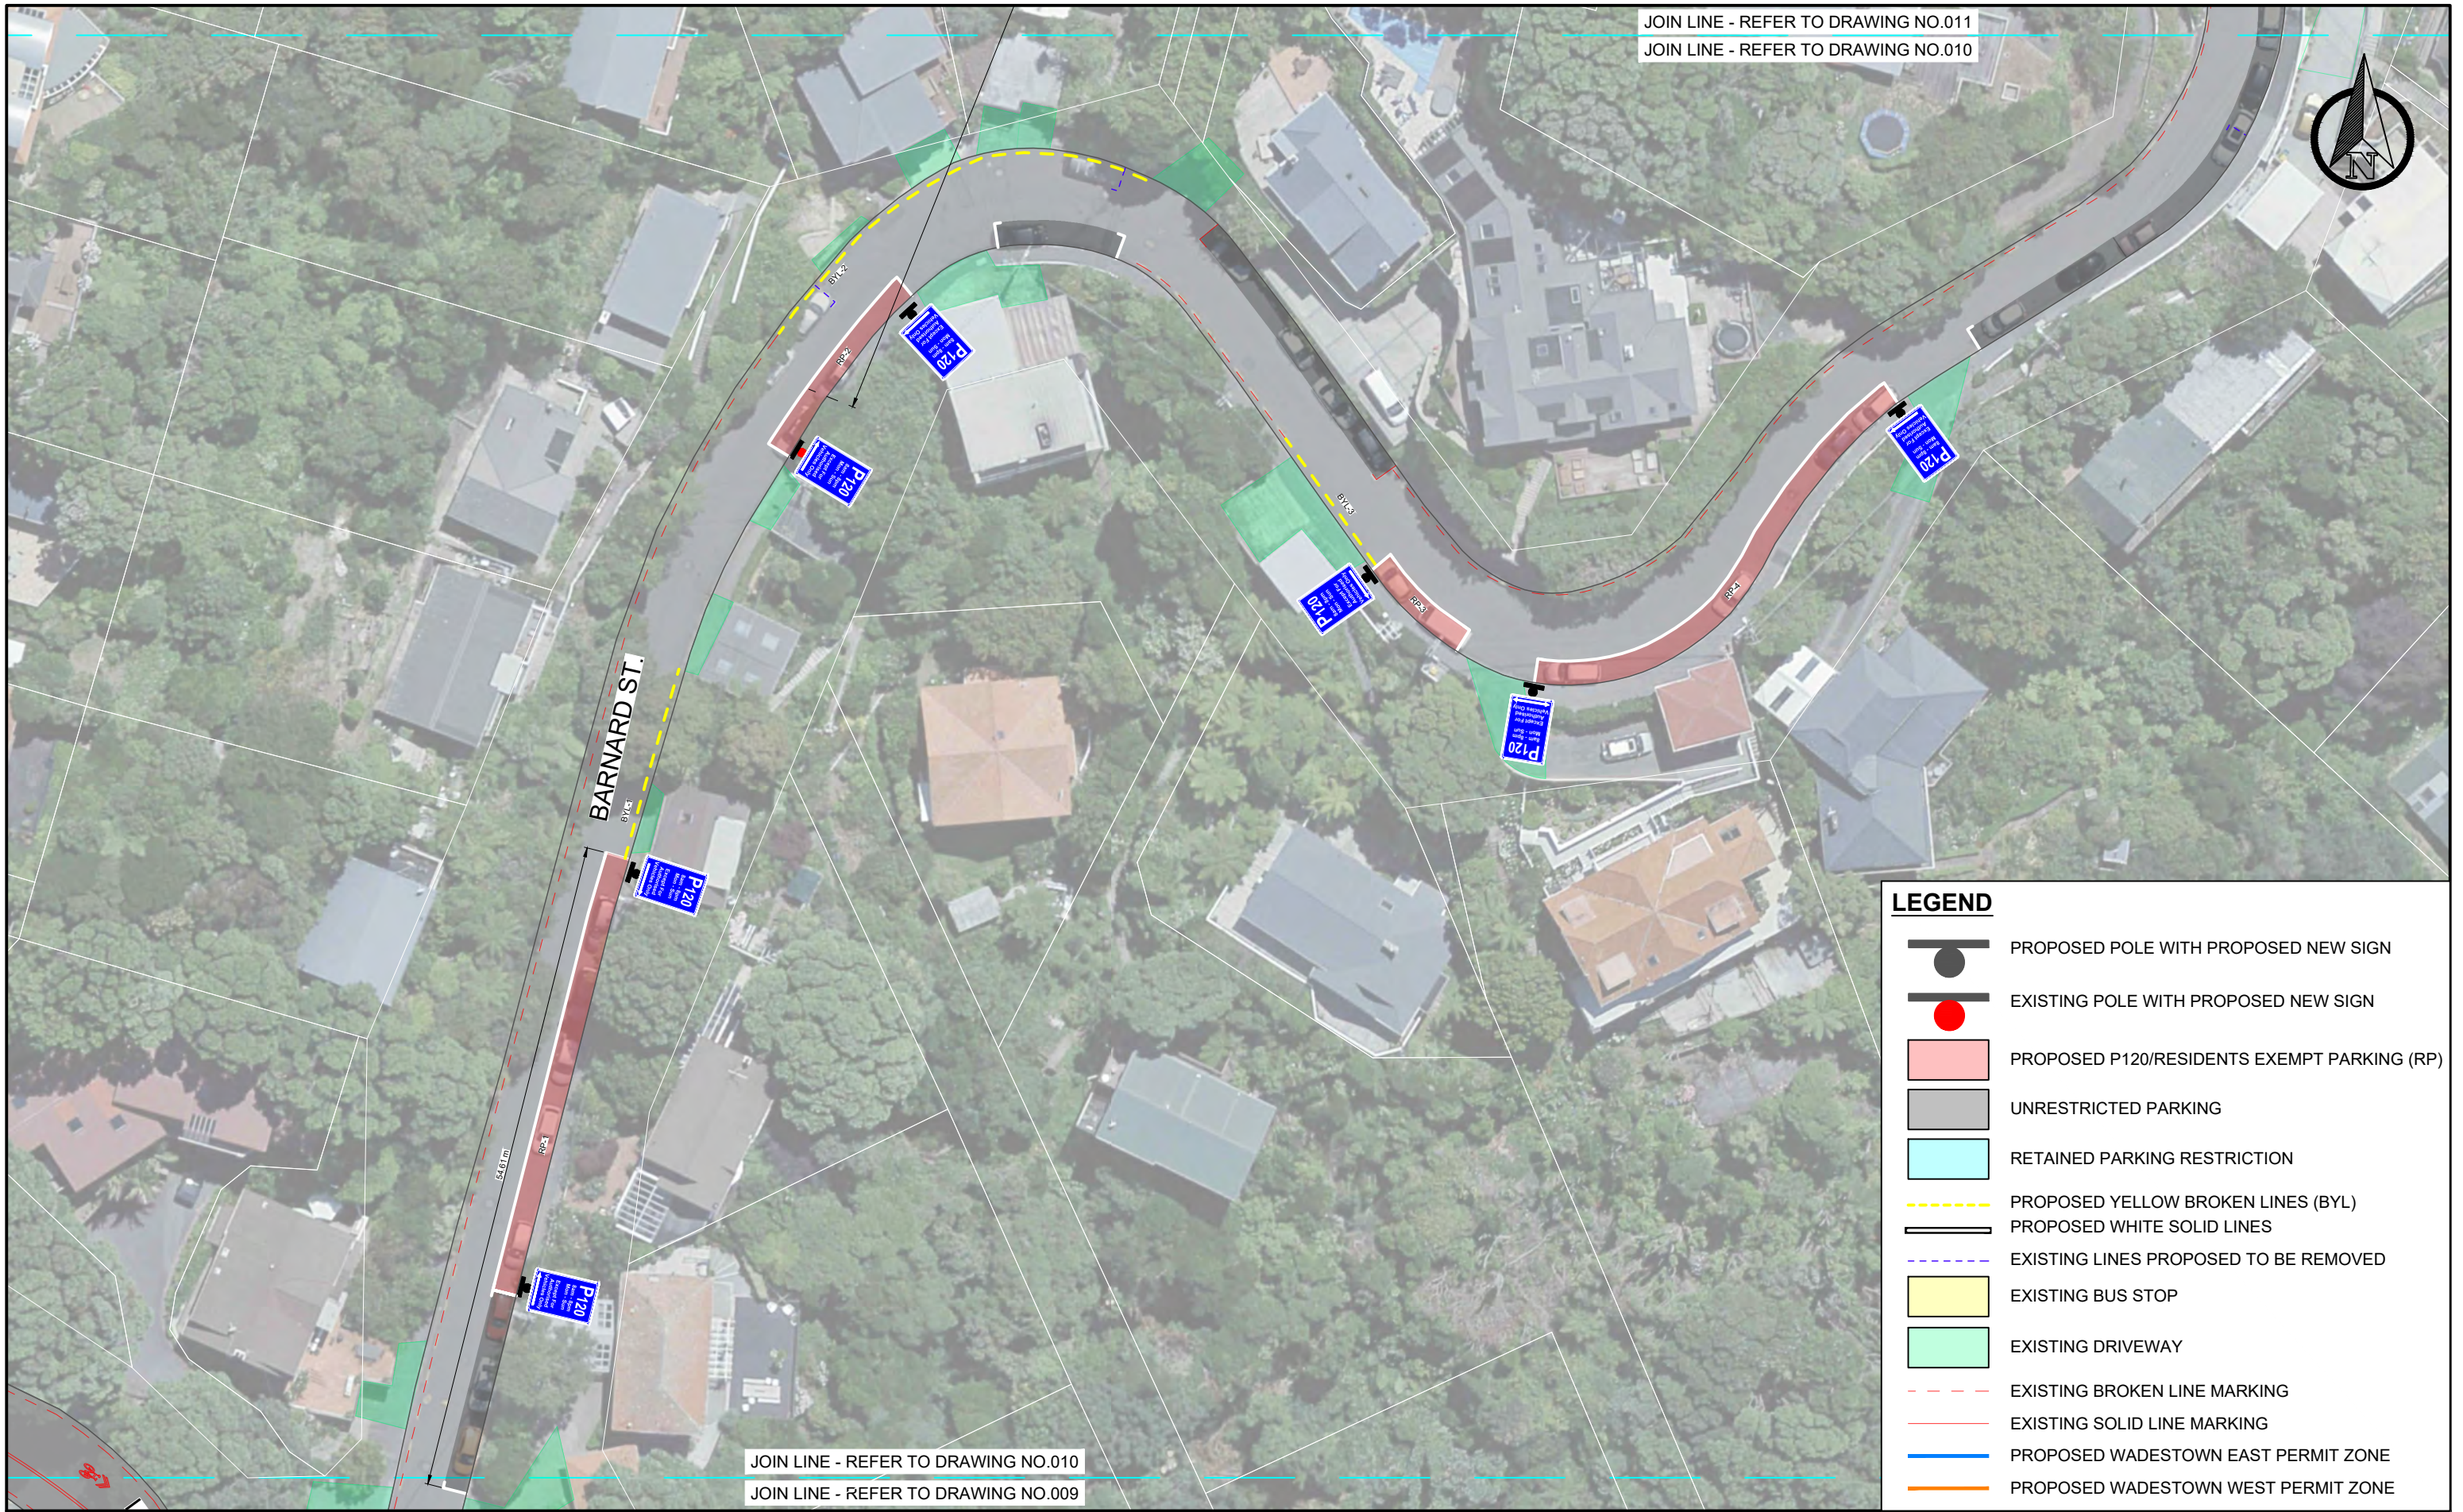
Original Size
 A3 Drawing No: **009**

No	Revision	Drawn	Job Manager	Date
1	3rd Submission	AS	EA	30/01/24

JOIN LINE - REFER TO DRAWING NO.011
 JOIN LINE - REFER TO DRAWING NO.010

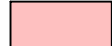

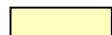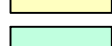
LEGEND

-  PROPOSED POLE WITH PROPOSED NEW SIGN
-  EXISTING POLE WITH PROPOSED NEW SIGN
-  PROPOSED P120/RESIDENTS EXEMPT PARKING (RP)
-  UNRESTRICTED PARKING
-  RETAINED PARKING RESTRICTION
-  PROPOSED YELLOW BROKEN LINES (BYL)
-  PROPOSED WHITE SOLID LINES
-  EXISTING LINES PROPOSED TO BE REMOVED
-  EXISTING BUS STOP
-  EXISTING DRIVEWAY
-  EXISTING BROKEN LINE MARKING
-  EXISTING SOLID LINE MARKING
-  PROPOSED WADESTOWN EAST PERMIT ZONE
-  PROPOSED WADESTOWN WEST PERMIT ZONE

JOIN LINE - REFER TO DRAWING NO.010
 JOIN LINE - REFER TO DRAWING NO.009

General Notes:
 1. All dimensions are in Metres. All dimensions are not to be scaled off the drawings - the contractor is to contact the engineer if there are any discrepancies
 2. All works to comply with NZTA's Manual of Traffic Signs and Markings (MOTSAM)
 3. All existing services to be located on-site by the Contractor prior to commencing physical works - it is the contractor's responsibility to locate Services.
 4. Although the information displayed has been prepared with care and in good faith, this map is designed to be illustrative only. TLDE cannot guarantee the accuracy or completeness of the information and accepts no liability for any loss suffered as a result of reliance on it.
 5. Property boundary/Asset display may not be survey accurate, and can only be verified by a registered surveyor.
 6. This map is drawn on the New Zealand Transverse Mercator projection, using New Zealand Transverse Mercator 2001 Cadastral information sourced from Land Information New Zealand. Crown Copyright Reserved.

CLIENT: **Absolutely Positively Wellington City Council**
 Me Heke Ki Pōneke

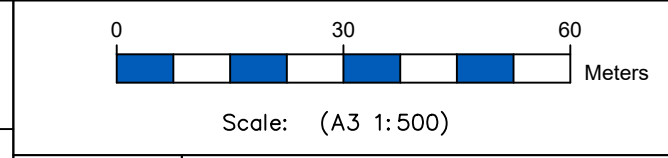

Drawn: RP	Designer: RP
Drafting Check: AS	Design check: AS
issue: ISSUED FOR REVIEW	















PROPOSED WADESTOWN PARKING MANAGEMENT SCHEME


BARNARD STREET SECTION 34

Original Size A3 Drawing No: 010

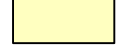No	Revision	AS	EA	30/01/24
		Drawn	Job Manager	Date
1	3rd Submission			

LEGEND


-  PROPOSED POLE WITH PROPOSED NEW SIGN
-  EXISTING POLE WITH PROPOSED NEW SIGN
-  PROPOSED P120/RESIDENTS EXEMPT PARKING (RP)
-  UNRESTRICTED PARKING
-  RETAINED PARKING RESTRICTION
-  PROPOSED YELLOW BROKEN LINES (BYL)
-  PROPOSED WHITE SOLID LINES
-  EXISTING LINES PROPOSED TO BE REMOVED
-  EXISTING BUS STOP
-  EXISTING DRIVEWAY
-  EXISTING BROKEN LINE MARKING
-  EXISTING SOLID LINE MARKING
-  PROPOSED WADESTOWN EAST PERMIT ZONE
-  PROPOSED WADESTOWN WEST PERMIT ZONE

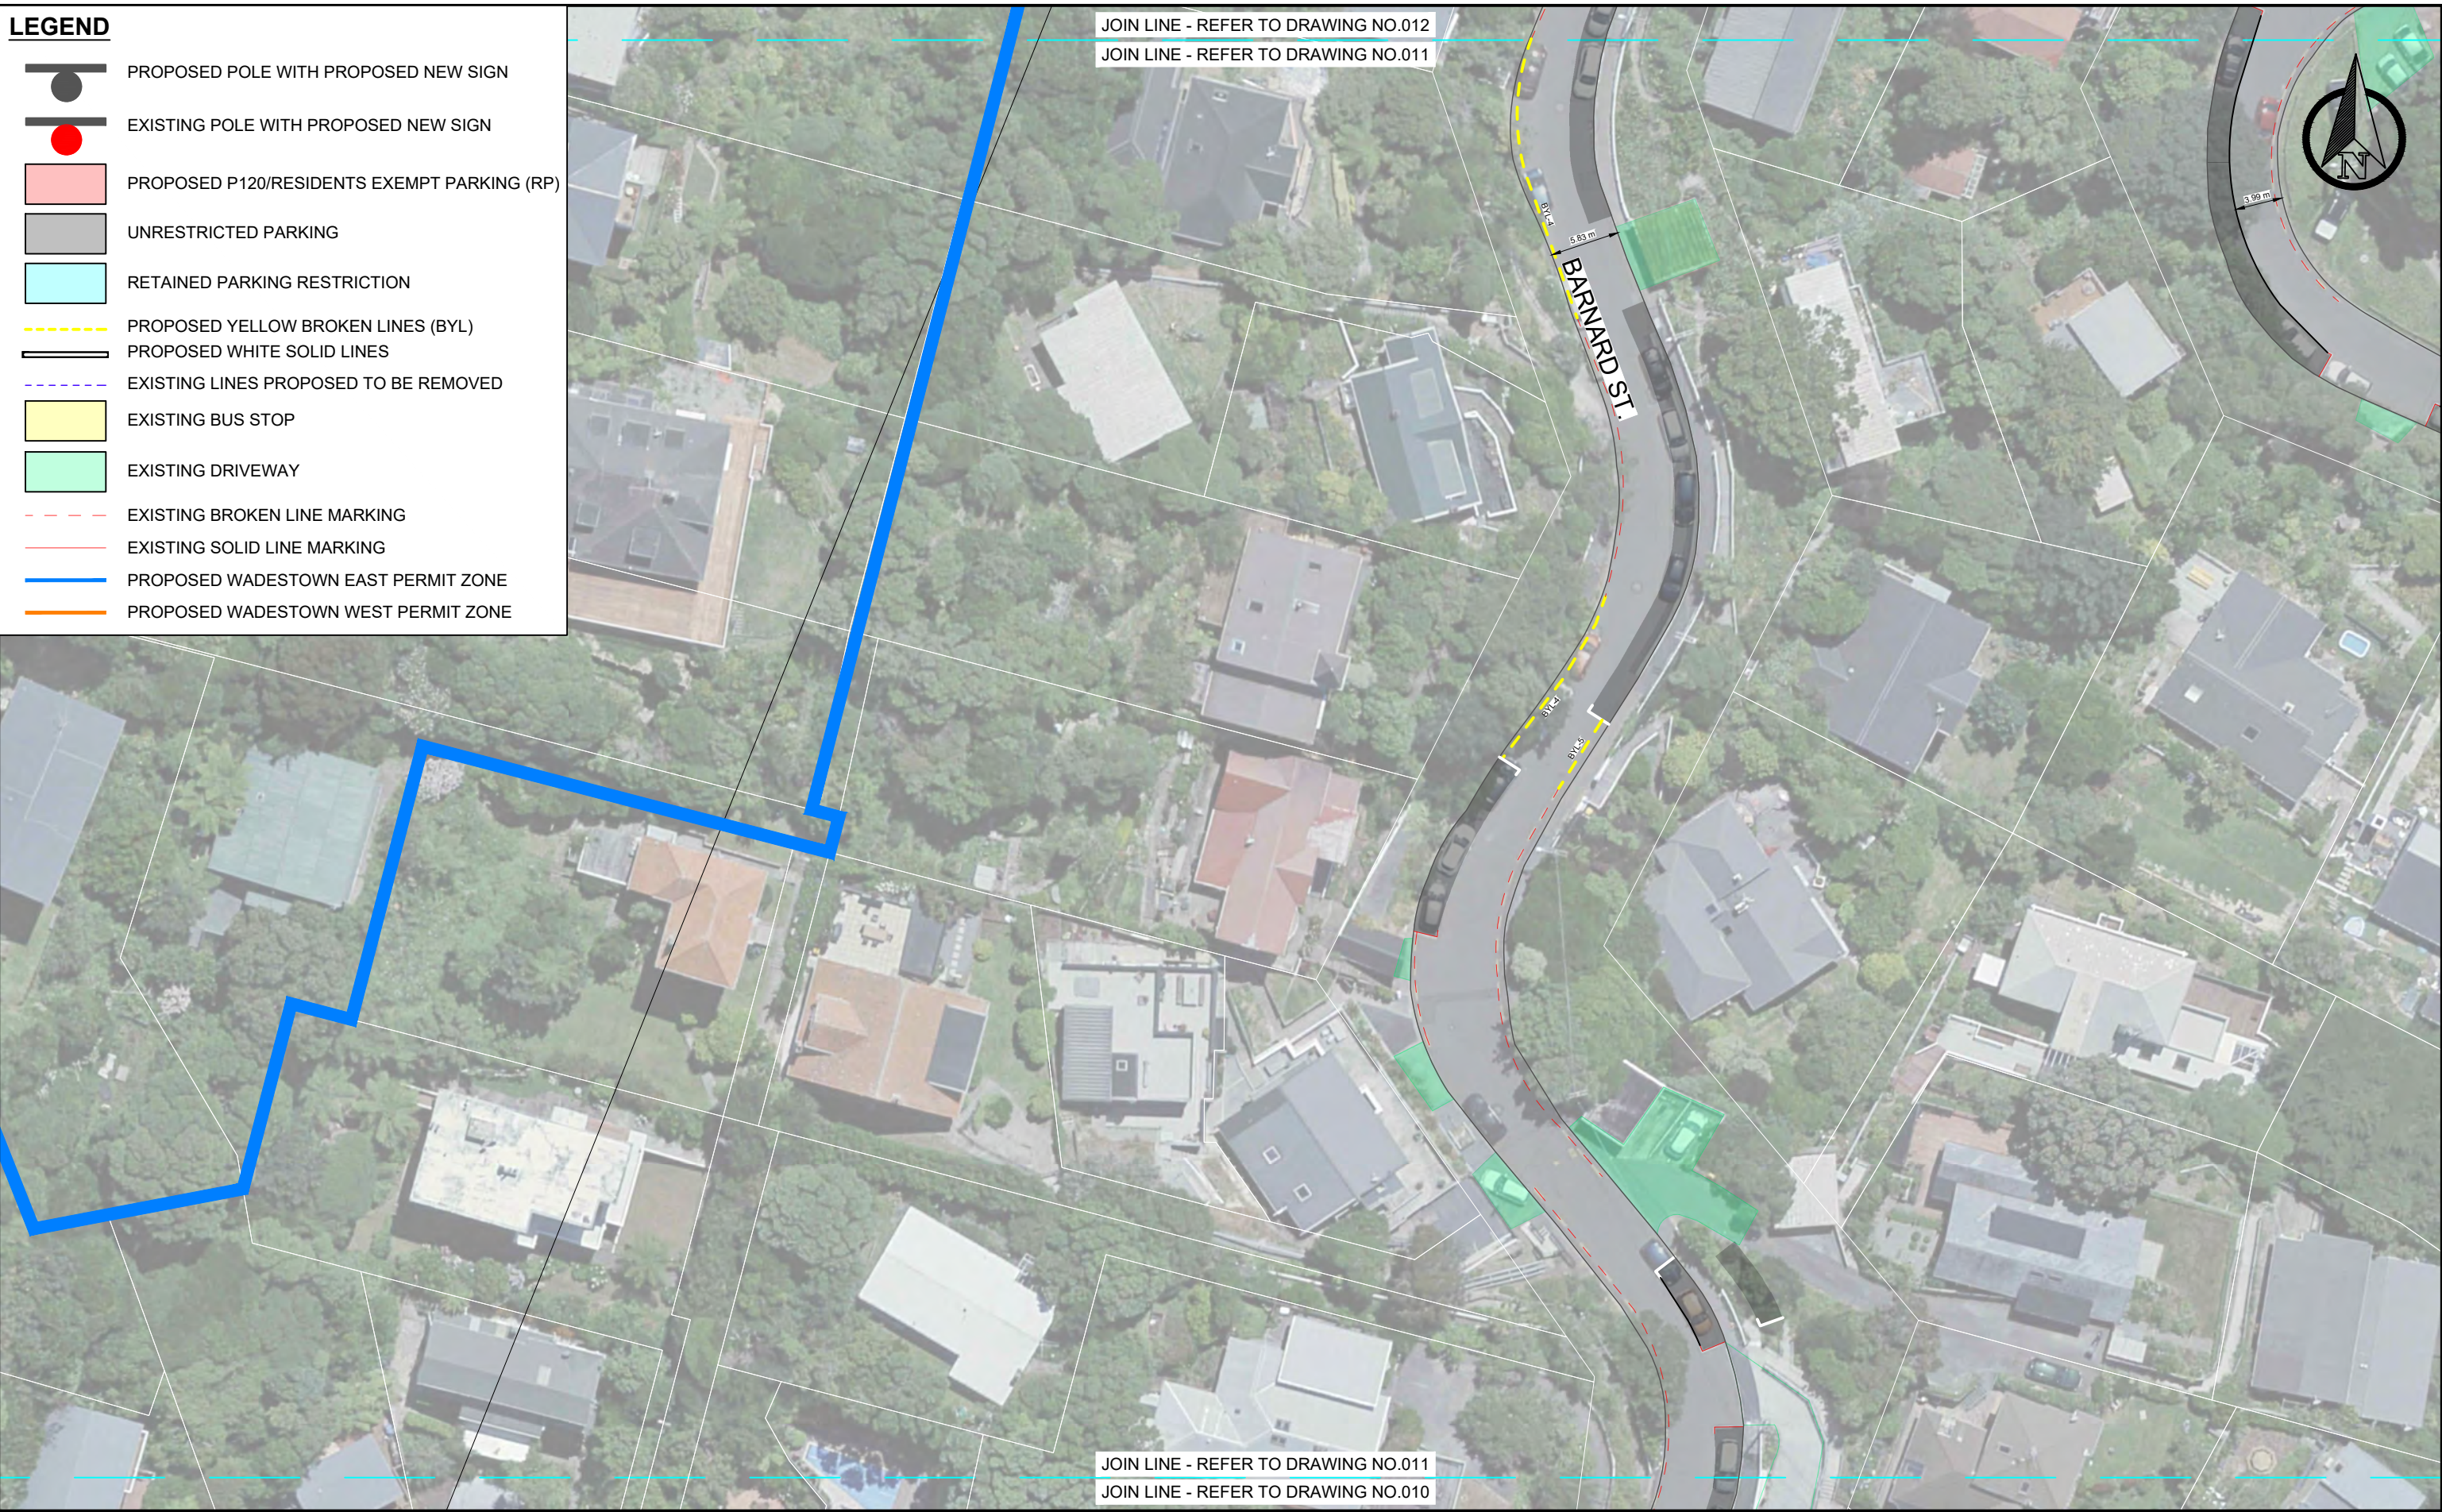

General Notes:
 1. All dimensions are in Metres. All dimensions are not to be scaled off the drawings - the contractor is to contact the engineer if there are any discrepancies
 2. All works to comply with NZTA's Manual of Traffic Signs and Markings (MOTSAM)
 3. All existing services to be located on-site by the Contractor prior to commencing physical works - it is the contractor's responsibility to locate Services.
 4. Although the information displayed has been prepared with care and in good faith, this map is designed to be illustrative only. TLDE cannot guarantee the accuracy or completeness of the information and accepts no liability for any loss suffered as a result of reliance on it.
 5. Property boundary/Asset display may not be survey accurate, and can only be verified by a registered surveyor.
 6. This map is drawn on the New Zealand Transverse Mercator projection, using New Zealand Transverse Mercator 2001 Cadastral information sourced from Land Information New Zealand. Crown Copyright Reserved.

No	Revision	AS	EA	30/01/24
		Drawn	Job Manager	Date
1	3rd Submission			

CLIENT: **Absolutely Positively Wellington City Council**
 Me Heke Ki Pōneke

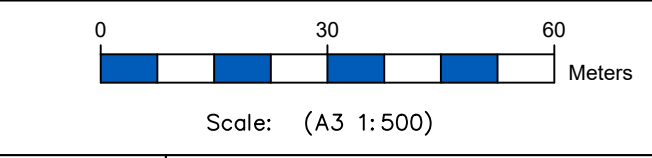















Drawn: RP	Designer: RP
Drafting Check: AS	Design check: AS
issue: ISSUED FOR REVIEW	


PROPOSED WADESTOWN PARKING MANAGEMENT SCHEME

BARNARD STREET SECTION 34

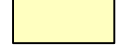Original Size A3 Drawing No: 011

LEGEND

-  PROPOSED POLE WITH PROPOSED NEW SIGN
-  EXISTING POLE WITH PROPOSED NEW SIGN
-  PROPOSED P120/RESIDENTS EXEMPT PARKING (RP)
-  UNRESTRICTED PARKING
-  RETAINED PARKING RESTRICTION
-  PROPOSED YELLOW BROKEN LINES (BYL)
-  PROPOSED WHITE SOLID LINES
-  EXISTING LINES PROPOSED TO BE REMOVED
-  EXISTING BUS STOP
-  EXISTING DRIVEWAY
-  EXISTING BROKEN LINE MARKING
-  EXISTING SOLID LINE MARKING
-  PROPOSED WADESTOWN EAST PERMIT ZONE
-  PROPOSED WADESTOWN WEST PERMIT ZONE

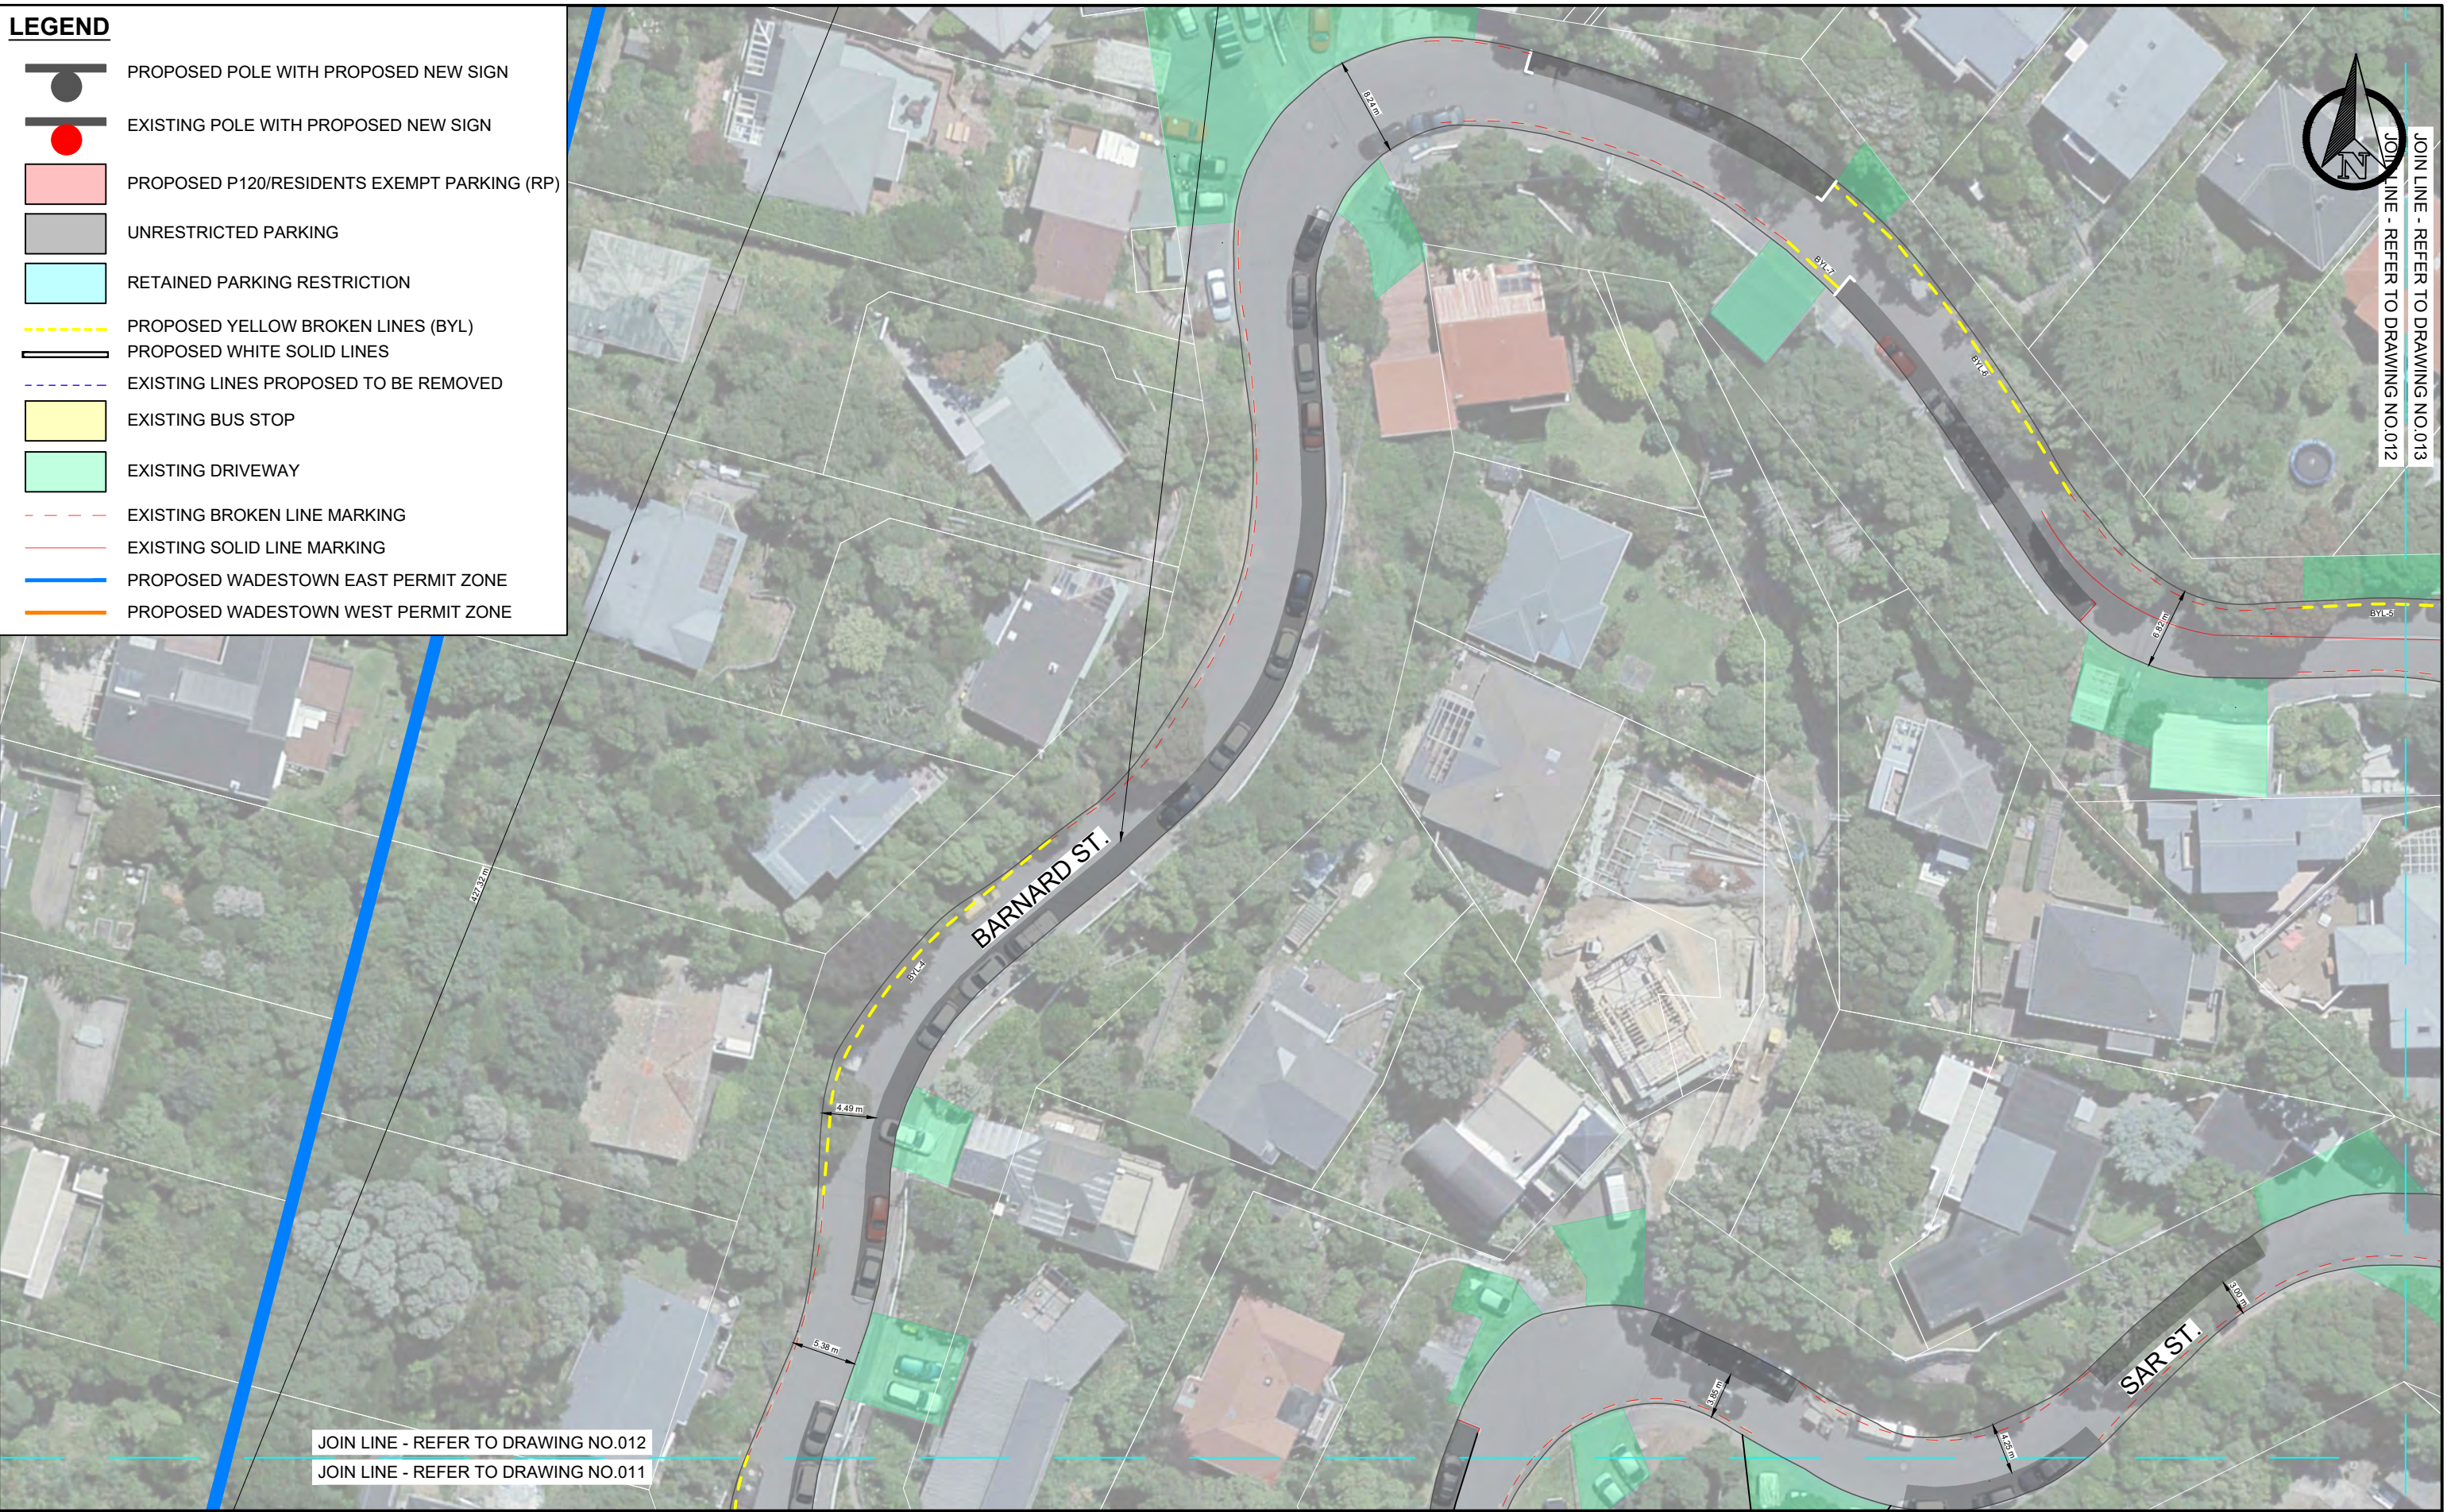


JOIN LINE - REFER TO DRAWING NO.012
 JOIN LINE - REFER TO DRAWING NO.011

JOIN LINE - REFER TO DRAWING NO.013
 JOIN LINE - REFER TO DRAWING NO.012

General Notes:
 1. All dimensions are in Metres. All dimensions are not to be scaled off the drawings - the contractor is to contact the engineer if there are any discrepancies
 2. All works to comply with NZTA's Manual of Traffic Signs and Markings (MOTSAM)
 3. All existing services to be located on-site by the Contractor prior to commencing physical works - it is the contractor's responsibility to locate Services.
 4. Although the information displayed has been prepared with care and in good faith, this map is designed to be illustrative only. TLDE cannot guarantee the accuracy or completeness of the information and accepts no liability for any loss suffered as a result of reliance on it.
 5. Property boundary/Asset display may not be survey accurate, and can only be verified by a registered surveyor.
 6. This map is drawn on the New Zealand Transverse Mercator projection, using New Zealand Transverse Mercator 2001 Cadastral information sourced from Land Information New Zealand. Crown Copyright Reserved.

1	3rd Submission	AS	EA	30/01/24
No	Revision:	Drawn	Job Manager	Date

CLIENT:
Absolutely Positively Wellington City Council
 Me Heke Ki Pōneke

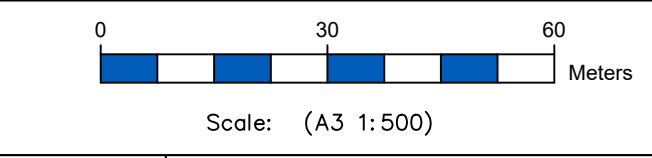

Drawn: RP	Designer: RP
Drafting Check: AS	Design check: AS
issue: ISSUED FOR REVIEW	

PROPOSED WADESTOWN PARKING MANAGEMENT SCHEME

BARNARD STREET SECTION 34

Original Size A3 Drawing No: 012




JOIN LINE - REFER TO DRAWING NO.013
 JOIN LINE - REFER TO DRAWING NO.012



LEGEND	
	PROPOSED POLE WITH PROPOSED NEW SIGN
	EXISTING POLE WITH PROPOSED NEW SIGN
	PROPOSED P120/RESIDENTS EXEMPT PARKING (RP)
	UNRESTRICTED PARKING
	RETAINED PARKING RESTRICTION
	PROPOSED YELLOW BROKEN LINES (BYL)
	PROPOSED WHITE SOLID LINES
	EXISTING LINES PROPOSED TO BE REMOVED
	EXISTING BUS STOP
	EXISTING DRIVEWAY
	EXISTING BROKEN LINE MARKING
	EXISTING SOLID LINE MARKING
	PROPOSED WADESTOWN EAST PERMIT ZONE
	PROPOSED WADESTOWN WEST PERMIT ZONE

General Notes:
 1. All dimensions are in Metres. All dimensions are not to be scaled off the drawings - the contractor is to contact the engineer if there are any discrepancies
 2. All works to comply with NZTA's Manual of Traffic Signs and Markings (MOTSAM)
 3. All existing services to be located on-site by the Contractor prior to commencing physical works - it is the contractor's responsibility to locate Services.
 4. Although the information displayed has been prepared with care and in good faith, this map is designed to be illustrative only. TLDE cannot guarantee the accuracy or completeness of the information and accepts no liability for any loss suffered as a result of reliance on it.
 5. Property boundary/Asset display may not be survey accurate, and can only be verified by a registered surveyor.
 6. This map is drawn on the New Zealand Transverse Mercator projection, using New Zealand Transverse Mercator 2001 Cadastral information sourced from Land Information New Zealand. Crown Copyright Reserved.

CLIENT:
**Absolutely Positively
 Wellington City Council**
 Me Heke Ki Pōneke

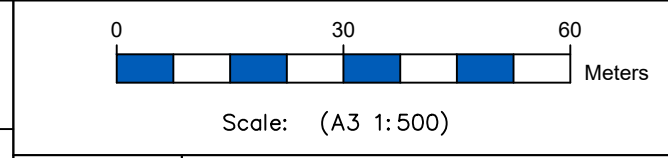


Drawn: RP	Designer: RP
Drafting Check: AS	Design check: AS
issue: ISSUED FOR REVIEW	

**PROPOSED WADESTOWN PARKING
 MANAGEMENT SCHEME**

**BARNARD STREET
 SECTION 34**

Original Size: A3 Drawing No: 013

No	Revision	Drawn	Job Manager	Date
1	3rd Submission	AS	EA	30/01/24

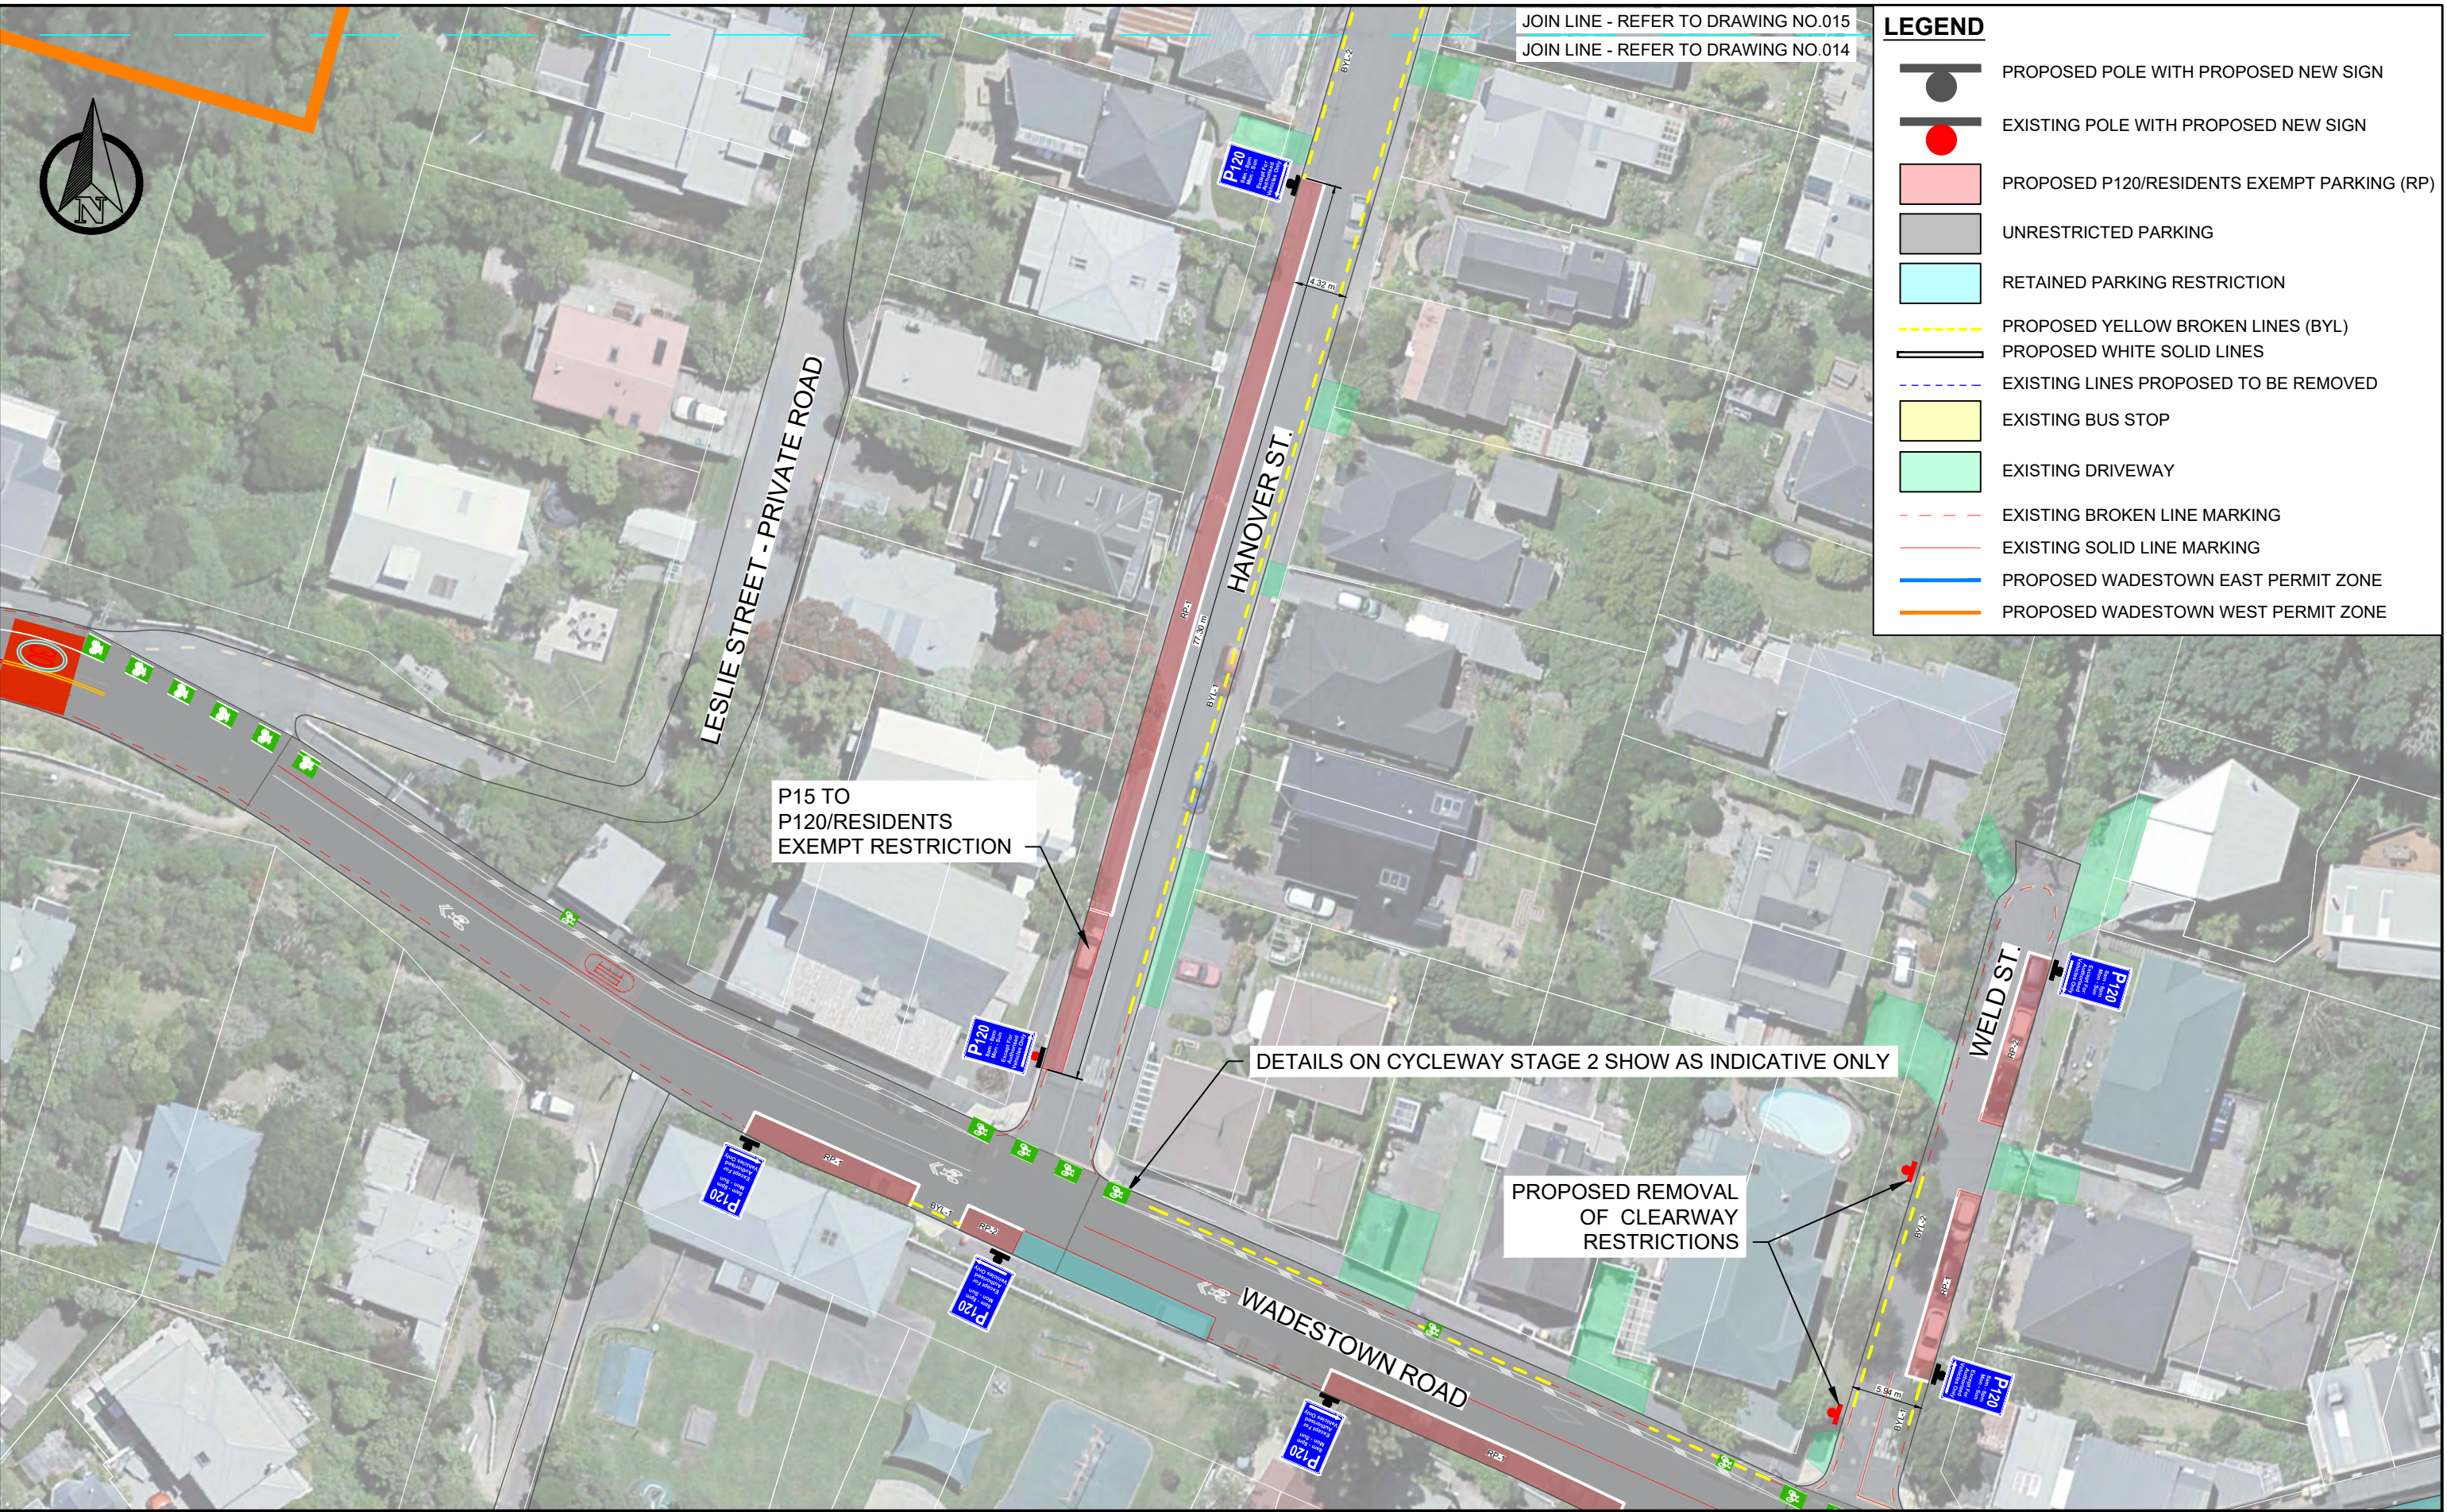

LEGEND	
	PROPOSED POLE WITH PROPOSED NEW SIGN
	EXISTING POLE WITH PROPOSED NEW SIGN
	PROPOSED P120/RESIDENTS EXEMPT PARKING (RP)
	UNRESTRICTED PARKING
	RETAINED PARKING RESTRICTION
	PROPOSED YELLOW BROKEN LINES (BYL)
	PROPOSED WHITE SOLID LINES
	EXISTING LINES PROPOSED TO BE REMOVED
	EXISTING BUS STOP
	EXISTING DRIVEWAY
	EXISTING BROKEN LINE MARKING
	EXISTING SOLID LINE MARKING
	PROPOSED WADESTOWN EAST PERMIT ZONE
	PROPOSED WADESTOWN WEST PERMIT ZONE


General Notes:

- All dimensions are in Metres. All dimensions are not to be scaled off the drawings - the contractor is to contact the engineer if there are any discrepancies
- All works to comply with NZTA's Manual of Traffic Signs and Markings (MOTSAM)
- All existing services to be located on-site by the Contractor prior to commencing physical works - it is the contractor's responsibility to locate Services.
- Although the information displayed has been prepared with care and in good faith, this map is designed to be illustrative only. TLDE cannot guarantee the accuracy or completeness of the information and accepts no liability for any loss suffered as a result of reliance on it.
- Property boundary/Asset display may not be survey accurate, and can only be verified by a registered surveyor.
- This map is drawn on the New Zealand Transverse Mercator projection, using New Zealand Transverse Mercator 2001 Cadastral information sourced from Land Information New Zealand. Crown Copyright Reserved.

No	Revision	AS	EA	30/01/24
Drawn	Job Manager	Date		
1	3rd Submission	AS	EA	30/01/24

CLIENT: **Absolutely Positively Wellington City Council**
Me Heke Ki Pōneke

CONSULTANT: **TLD**
TRANSPORT & LAND DEVELOPMENT ENGINEERS

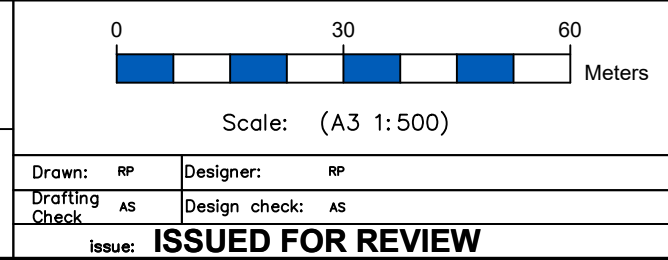












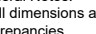
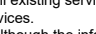
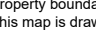
PROPOSED WADESTOWN PARKING MANAGEMENT SCHEME

HANOVER STREET SECTION 5

Original Size A3 Drawing No: 014

 


LEGEND

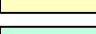  -  PROPOSED POLE WITH PROPOSED NEW SIGN
-  EXISTING POLE WITH PROPOSED NEW SIGN
-  PROPOSED P120/RESIDENTS EXEMPT PARKING (RP)
-  UNRESTRICTED PARKING
-  RETAINED PARKING RESTRICTION
-  PROPOSED YELLOW BROKEN LINES (BYL)
-  PROPOSED WHITE SOLID LINES
-  EXISTING LINES PROPOSED TO BE REMOVED
-  EXISTING BUS STOP
-  EXISTING DRIVEWAY
-  EXISTING BROKEN LINE MARKING
-  EXISTING SOLID LINE MARKING
-  PROPOSED WADESTOWN EAST PERMIT ZONE
-  PROPOSED WADESTOWN WEST PERMIT ZONE

General Notes:

1. All dimensions are in Metres. All dimensions are not to be scaled off the drawings - the contractor is to contact the engineer if there are any discrepancies
2. All works to comply with NZTA's Manual of Traffic Signs and Markings (MOTSAM)
3. All existing services to be located on-site by the Contractor prior to commencing physical works - it is the contractor's responsibility to locate Services.
4. Although the information displayed has been prepared with care and in good faith, this map is designed to be illustrative only. TLDE cannot guarantee the accuracy or completeness of the information and accepts no liability for any loss suffered as a result of reliance on it.
5. Property boundary/Asset display may not be survey accurate, and can only be verified by a registered surveyor.
6. This map is drawn on the New Zealand Transverse Mercator projection, using New Zealand Transverse Mercator 2001 Cadastral information sourced from Land Information New Zealand. Crown Copyright Reserved.

CLIENT: **Absolutely Positively Wellington City Council**
Me Heke Ki Pōneke

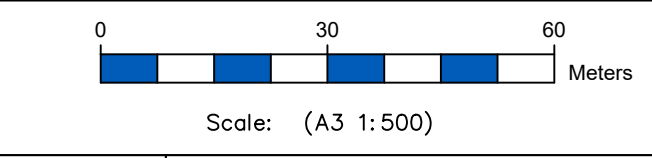

Drawn: RP	Designer: RP
Drafting Check: AS	Design check: AS
issue: ISSUED FOR REVIEW	

PROPOSED WADESTOWN PARKING MANAGEMENT SCHEME

HANOVER STREET SECTION 5

Original Size A3 Drawing No: 015












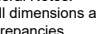
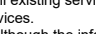
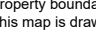
No	Revision	Drawn	Job Manager	Date
1	3rd Submission	AS	EA	30/01/24



JOIN LINE - REFER TO DRAWING NO.017
 JOIN LINE - REFER TO DRAWING NO.016

 


LEGEND

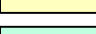  -  PROPOSED POLE WITH PROPOSED NEW SIGN
-  EXISTING POLE WITH PROPOSED NEW SIGN
-  PROPOSED P120/RESIDENTS EXEMPT PARKING (RP)
-  UNRESTRICTED PARKING
-  RETAINED PARKING RESTRICTION
-  PROPOSED YELLOW BROKEN LINES (BYL)
-  PROPOSED WHITE SOLID LINES
-  EXISTING LINES PROPOSED TO BE REMOVED
-  EXISTING BUS STOP
-  EXISTING DRIVEWAY
-  EXISTING BROKEN LINE MARKING
-  EXISTING SOLID LINE MARKING
-  PROPOSED WADESTOWN EAST PERMIT ZONE
-  PROPOSED WADESTOWN WEST PERMIT ZONE

General Notes:
 1. All dimensions are in Metres. All dimensions are not to be scaled off the drawings - the contractor is to contact the engineer if there are any discrepancies
 2. All works to comply with NZTA's Manual of Traffic Signs and Markings (MOTSAM)
 3. All existing services to be located on-site by the Contractor prior to commencing physical works - it is the contractor's responsibility to locate Services.
 4. Although the information displayed has been prepared with care and in good faith, this map is designed to be illustrative only. TLDE cannot guarantee the accuracy or completeness of the information and accepts no liability for any loss suffered as a result of reliance on it.
 5. Property boundary/Asset display may not be survey accurate, and can only be verified by a registered surveyor.
 6. This map is drawn on the New Zealand Transverse Mercator projection, using New Zealand Transverse Mercator 2001 Cadastral information sourced from Land Information New Zealand. Crown Copyright Reserved.

CLIENT:
**Absolutely Positively
 Wellington City Council**
 Me Heke Ki Pōneke

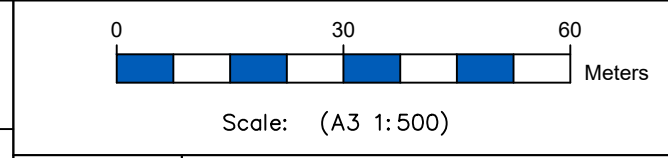


Drawn: RP	Designer: RP
Drafting Check: AS	Design check: AS
issue: ISSUED FOR REVIEW	

**PROPOSED WADESTOWN PARKING
 MANAGEMENT SCHEME**

**FERNHILL TERRACE
 SECTION 23**

Original Size: A3
 Drawing No: 016

1	3rd Submission	AS	EA	30/01/24
No	Revision	Drawn	Job Manager	Date

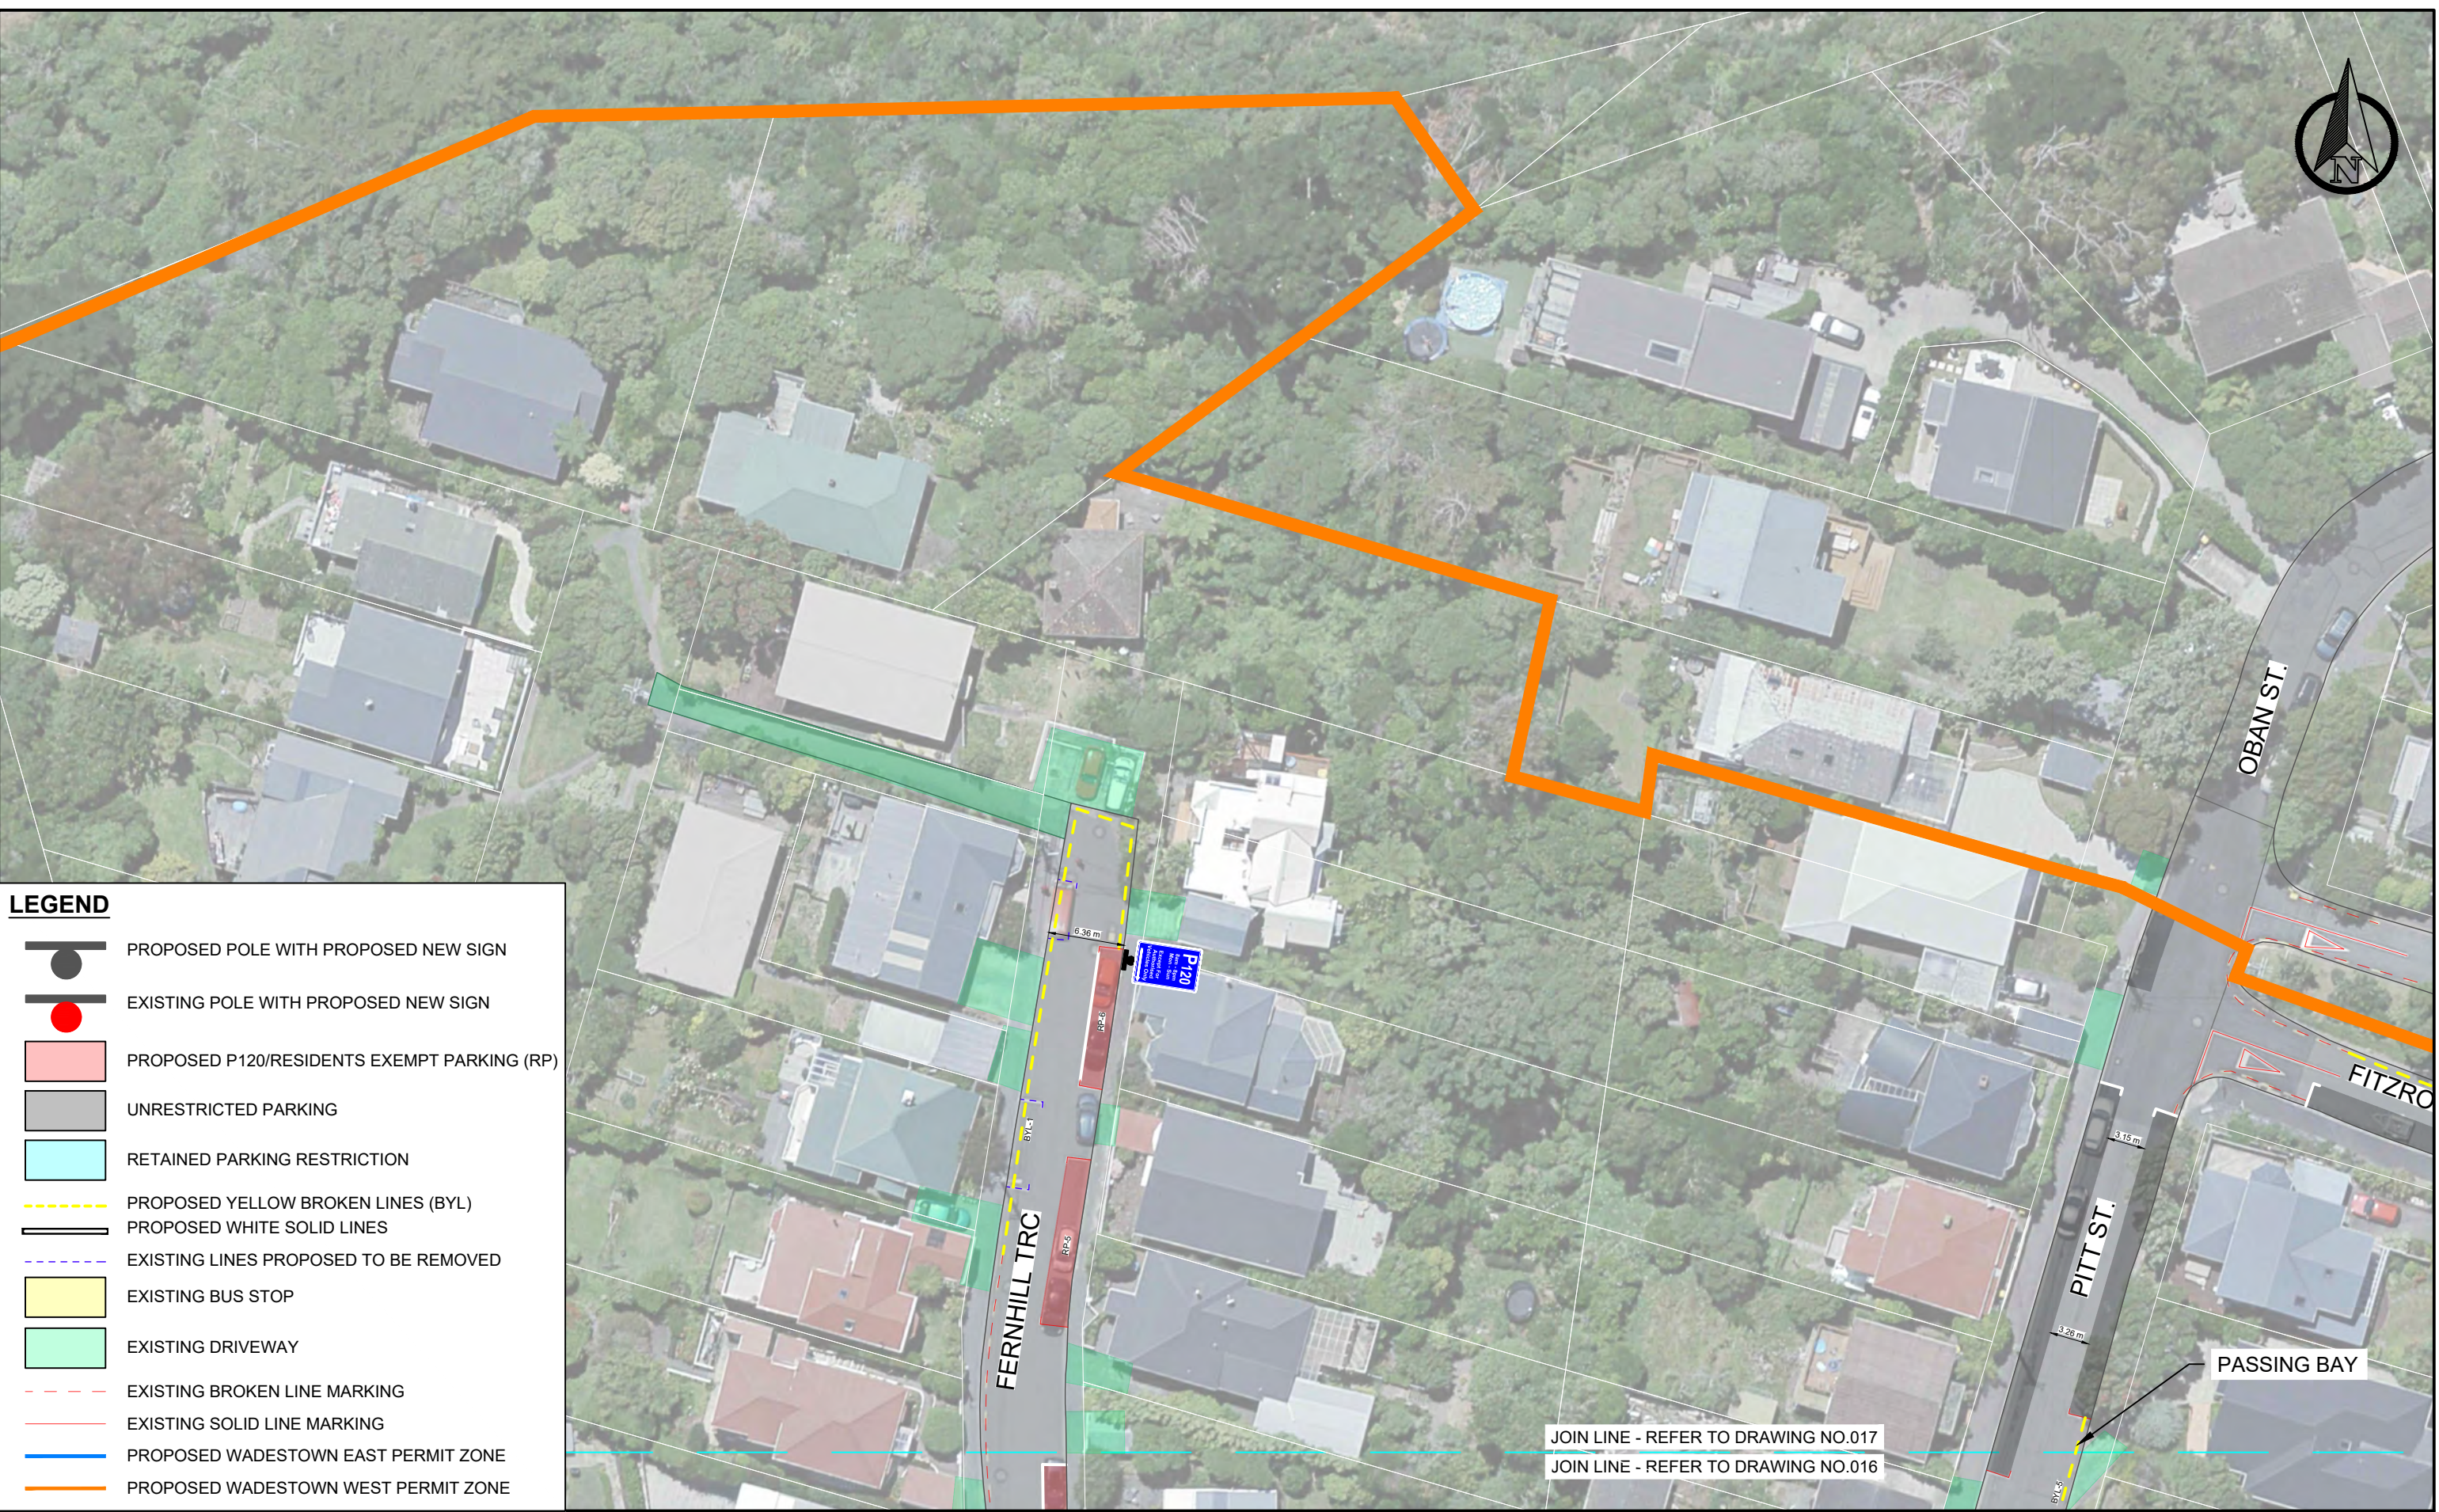

LEGEND

- PROPOSED POLE WITH PROPOSED NEW SIGN
- EXISTING POLE WITH PROPOSED NEW SIGN
- PROPOSED P120/RESIDENTS EXEMPT PARKING (RP)
- UNRESTRICTED PARKING
- RETAINED PARKING RESTRICTION
- PROPOSED YELLOW BROKEN LINES (BYL)
- PROPOSED WHITE SOLID LINES
- EXISTING LINES PROPOSED TO BE REMOVED
- EXISTING BUS STOP
- EXISTING DRIVEWAY
- EXISTING BROKEN LINE MARKING
- EXISTING SOLID LINE MARKING
- PROPOSED WADESTOWN EAST PERMIT ZONE
- PROPOSED WADESTOWN WEST PERMIT ZONE

General Notes:

1. All dimensions are in Metres. All dimensions are not to be scaled off the drawings - the contractor is to contact the engineer if there are any discrepancies
2. All works to comply with NZTA's Manual of Traffic Signs and Markings (MOTSAM)
3. All existing services to be located on-site by the Contractor prior to commencing physical works - it is the contractor's responsibility to locate Services.
4. Although the information displayed has been prepared with care and in good faith, this map is designed to be illustrative only. TLDE cannot guarantee the accuracy or completeness of the information and accepts no liability for any loss suffered as a result of reliance on it.
5. Property boundary/Asset display may not be survey accurate, and can only be verified by a registered surveyor.
6. This map is drawn on the New Zealand Transverse Mercator projection, using New Zealand Transverse Mercator 2001 Cadastral information sourced from Land Information New Zealand. Crown Copyright Reserved.

No	Revision	AS	EA	Date
1	3rd Submission	AS	EA	30/01/24
		Drawn	Job Manager	Date

CLIENT: **Absolutely Positively Wellington City Council**
Me Heke Ki Pōneke

CONSULTANT: **TLDE**
TRANSPORT & LAND DEVELOPMENT ENGINEERS

0 30 60

 Meters

Scale: (A3 1:500)


Drawn: RP	Designer: RP
Drafting Check: AS	Design check: AS

issue: ISSUED FOR REVIEW

PROPOSED WADESTOWN PARKING MANAGEMENT SCHEME

FERNHILL TERRACE SECTION 23

Original Size: A3
Drawing No: 017

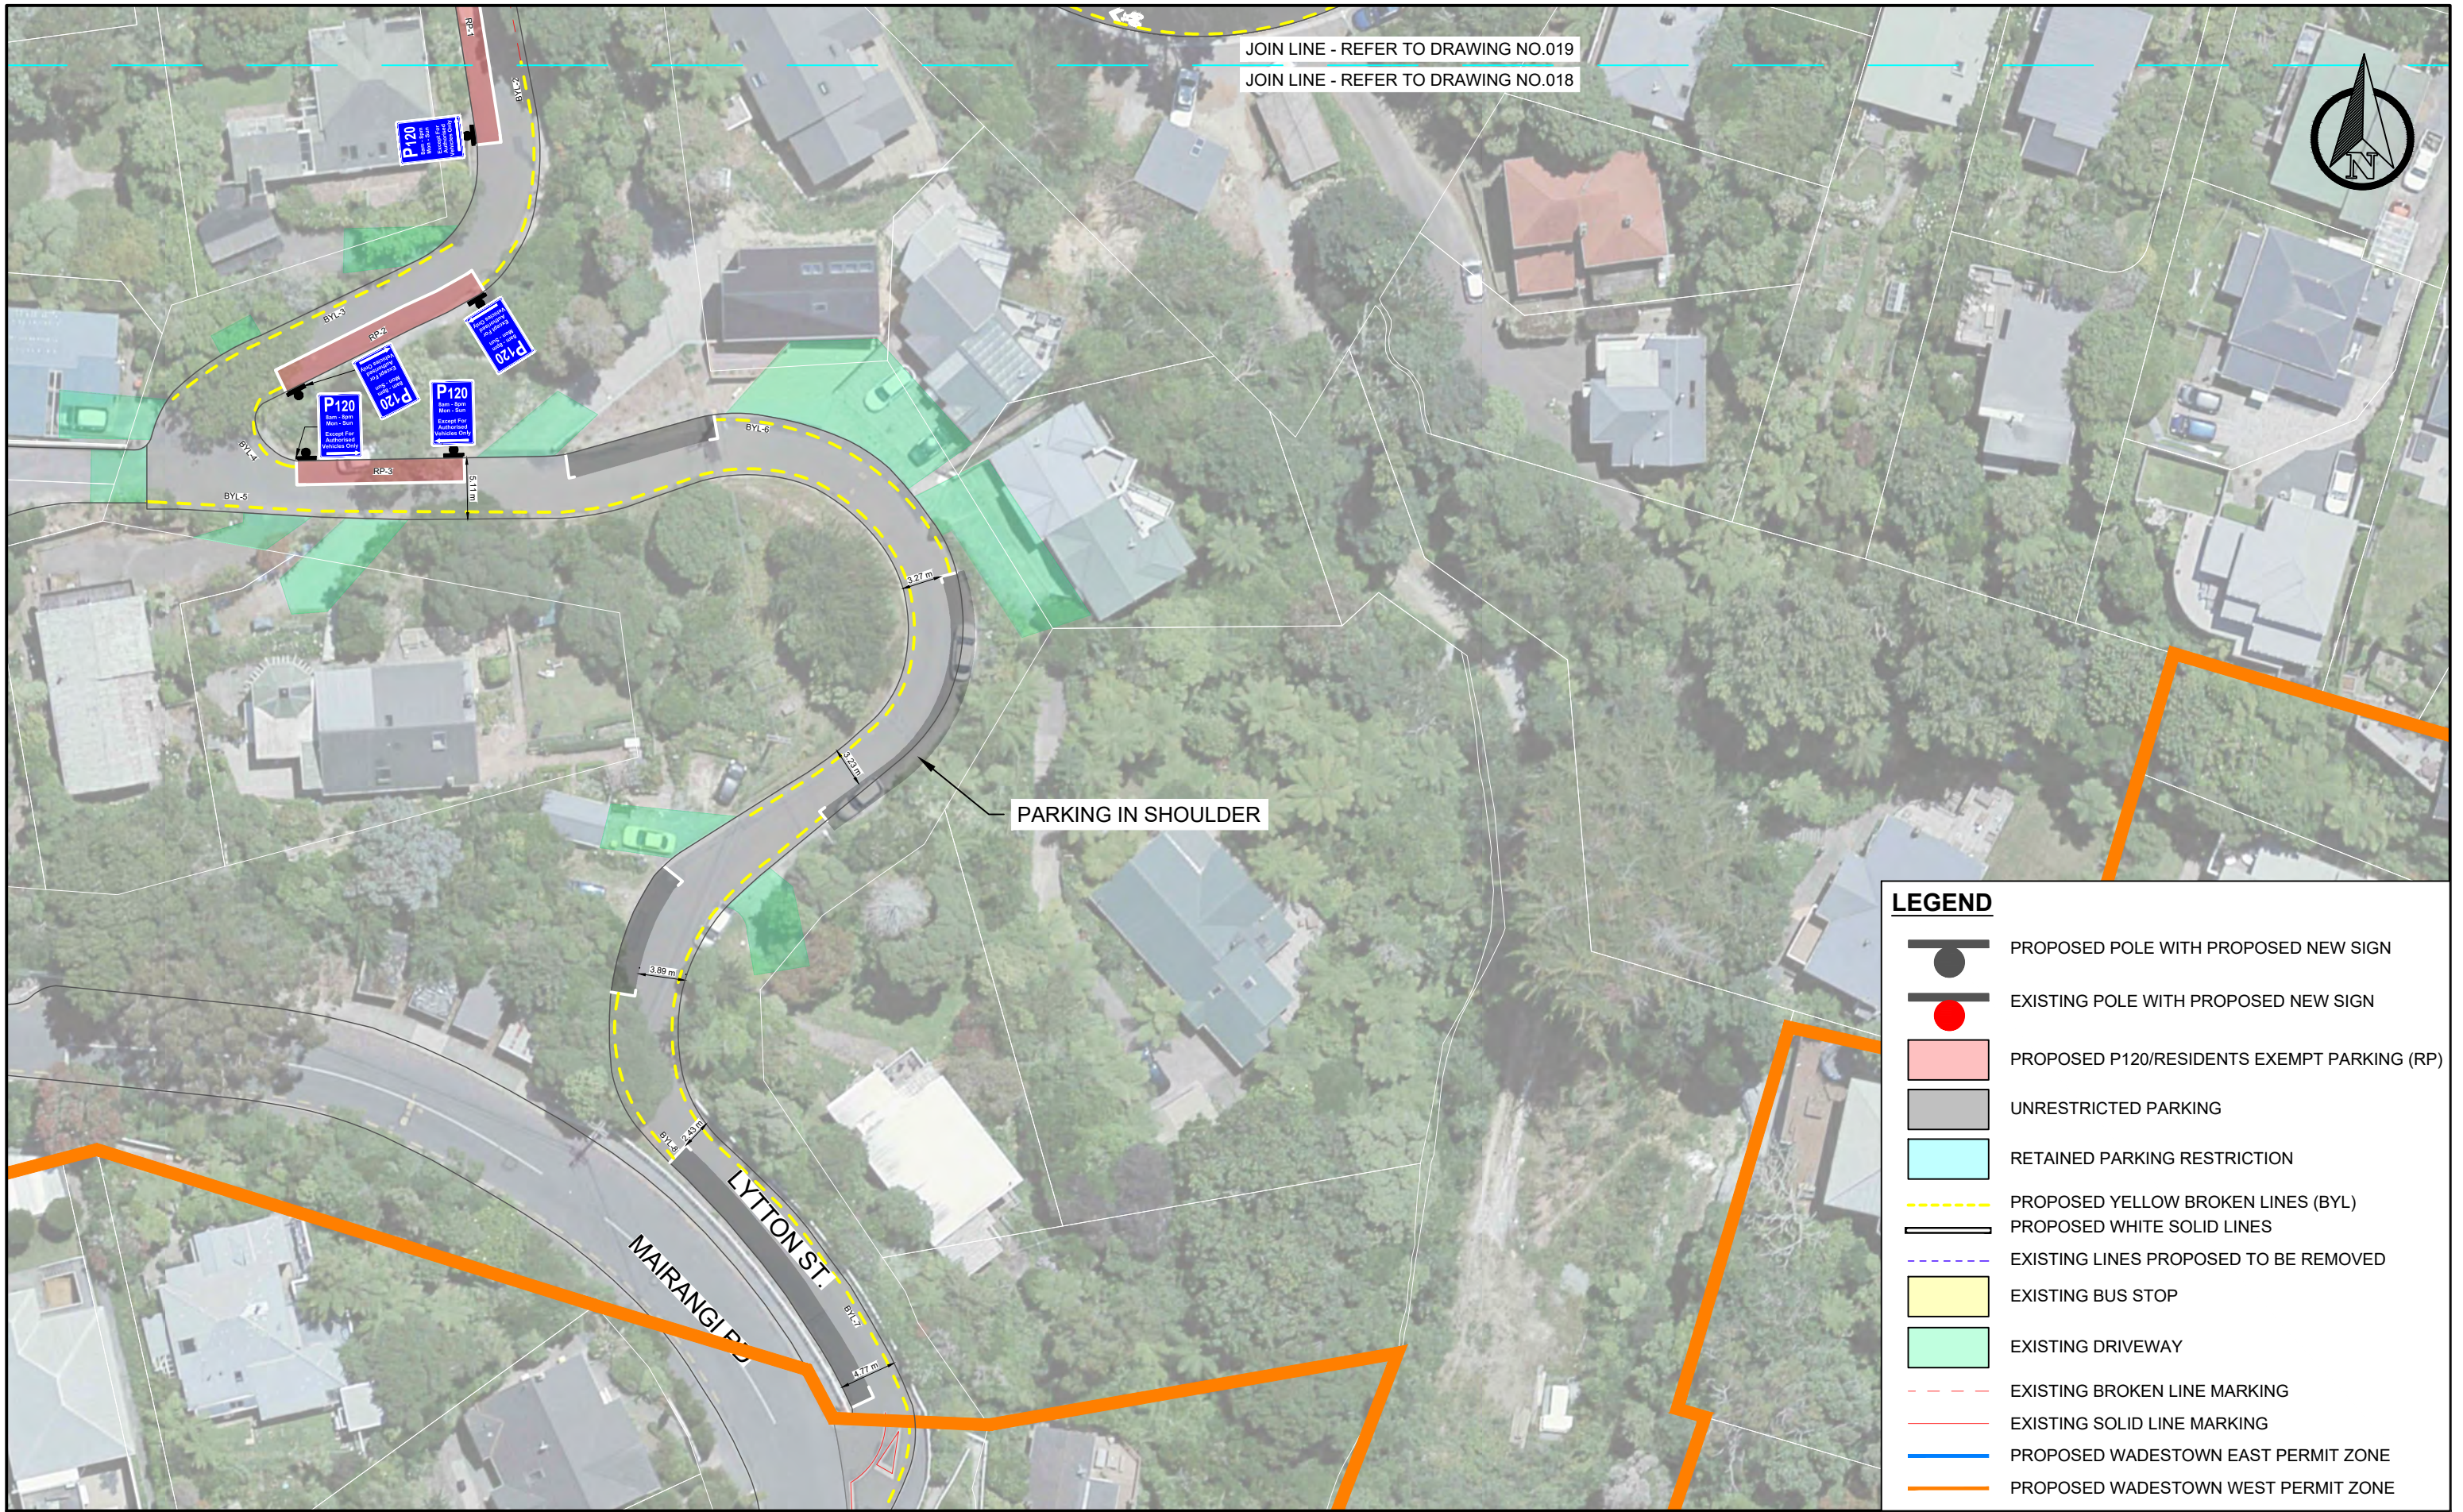











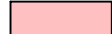



JOIN LINE - REFER TO DRAWING NO.019

JOIN LINE - REFER TO DRAWING NO.018

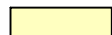PARKING IN SHOULDER


LEGEND

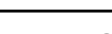-  PROPOSED POLE WITH PROPOSED NEW SIGN
-  EXISTING POLE WITH PROPOSED NEW SIGN
-  PROPOSED P120/RESIDENTS EXEMPT PARKING (RP)
-  UNRESTRICTED PARKING
-  RETAINED PARKING RESTRICTION
-  PROPOSED YELLOW BROKEN LINES (BYL)
-  PROPOSED WHITE SOLID LINES
-  EXISTING LINES PROPOSED TO BE REMOVED
-  EXISTING BUS STOP
-  EXISTING DRIVEWAY
-  EXISTING BROKEN LINE MARKING
-  EXISTING SOLID LINE MARKING
-  PROPOSED WADESTOWN EAST PERMIT ZONE
-  PROPOSED WADESTOWN WEST PERMIT ZONE

General Notes:
 1. All dimensions are in Metres. All dimensions are not to be scaled off the drawings - the contractor is to contact the engineer if there are any discrepancies
 2. All works to comply with NZTA's Manual of Traffic Signs and Markings (MOTSAM)
 3. All existing services to be located on-site by the Contractor prior to commencing physical works - it is the contractor's responsibility to locate Services.
 4. Although the information displayed has been prepared with care and in good faith, this map is designed to be illustrative only. TLDE cannot guarantee the accuracy or completeness of the information and accepts no liability for any loss suffered as a result of reliance on it.
 5. Property boundary/Asset display may not be survey accurate, and can only be verified by a registered surveyor.
 6. This map is drawn on the New Zealand Transverse Mercator projection, using New Zealand Transverse Mercator 2001 Cadastral information sourced from Land Information New Zealand. Crown Copyright Reserved.

CLIENT: **Absolutely Positively Wellington City Council**
 Me Heke Ki Pōneke

CONSULTANT: **TLD**
 TRANSPORT & LAND DEVELOPMENT ENGINEERS

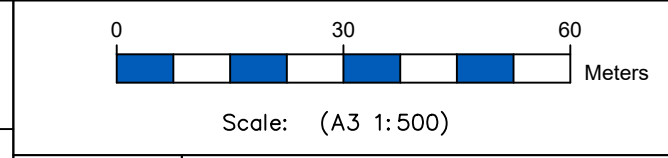

Drawn: RP	Designer: RP
Drafting Check: AS	Design check: AS
issue: ISSUED FOR REVIEW	















PROPOSED WADESTOWN PARKING MANAGEMENT SCHEME


LYTTON STREET SECTION 4

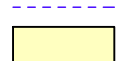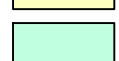Original Size A3 Drawing No: 018

1	3rd Submission	AS	EA	30/01/24
No	Revision:	Drawn	Job Manager	Date

LEGEND


-  PROPOSED POLE WITH PROPOSED NEW SIGN
-  EXISTING POLE WITH PROPOSED NEW SIGN
-  PROPOSED P120/RESIDENTS EXEMPT PARKING (RP)
-  UNRESTRICTED PARKING
-  RETAINED PARKING RESTRICTION
-  PROPOSED YELLOW BROKEN LINES (BYL)
-  PROPOSED WHITE SOLID LINES
-  EXISTING LINES PROPOSED TO BE REMOVED
-  EXISTING BUS STOP
-  EXISTING DRIVEWAY
-  EXISTING BROKEN LINE MARKING
-  EXISTING SOLID LINE MARKING
-  PROPOSED WADESTOWN EAST PERMIT ZONE
-  PROPOSED WADESTOWN WEST PERMIT ZONE

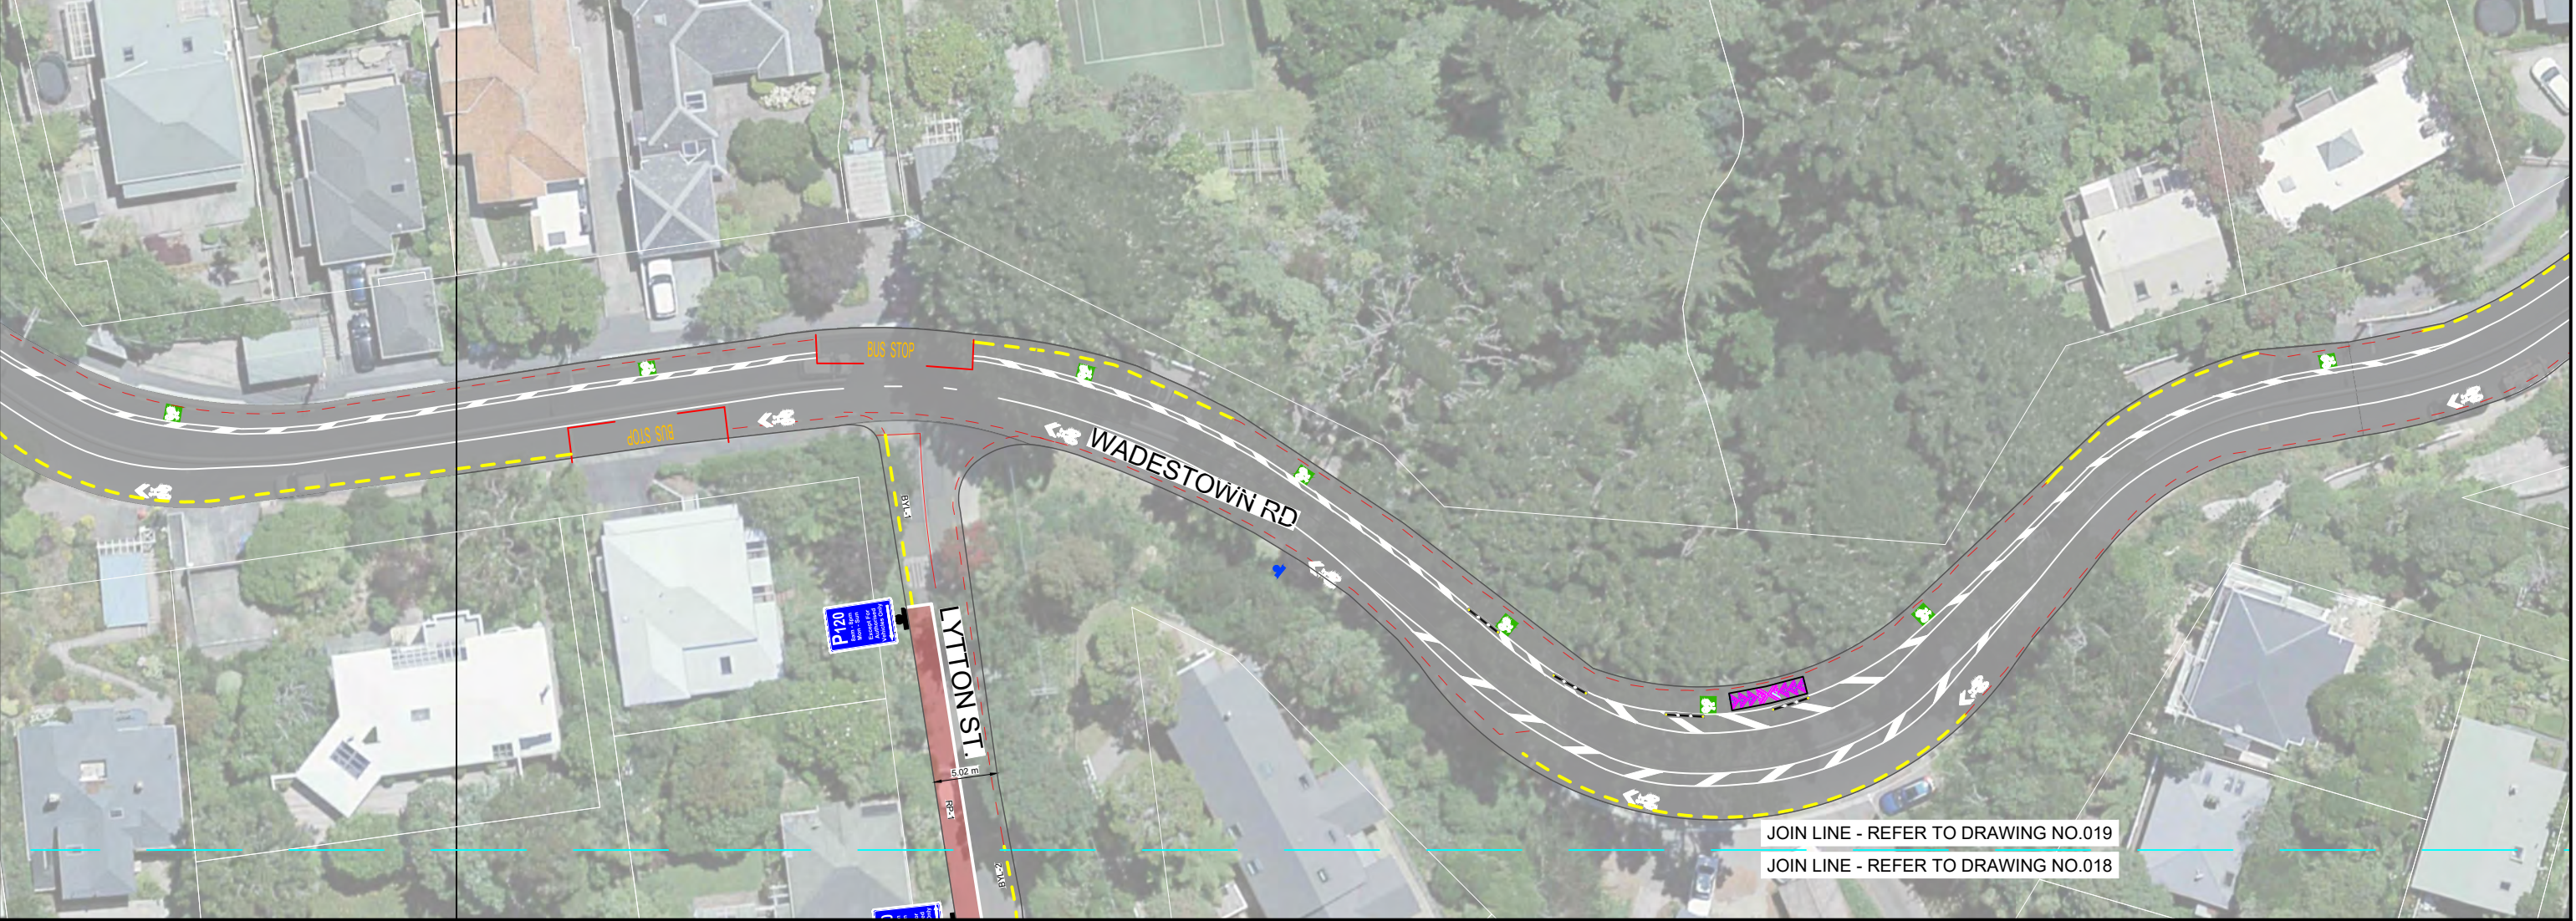

General Notes:

1. All dimensions are in Metres. All dimensions are not to be scaled off the drawings - the contractor is to contact the engineer if there are any discrepancies
2. All works to comply with NZTA's Manual of Traffic Signs and Markings (MOTSAM)
3. All existing services to be located on-site by the Contractor prior to commencing physical works - it is the contractor's responsibility to locate Services.
4. Although the information displayed has been prepared with care and in good faith, this map is designed to be illustrative only. TLDE cannot guarantee the accuracy or completeness of the information and accepts no liability for any loss suffered as a result of reliance on it.
5. Property boundary/Asset display may not be survey accurate, and can only be verified by a registered surveyor.
6. This map is drawn on the New Zealand Transverse Mercator projection, using New Zealand Transverse Mercator 2001 Cadastral information sourced from Land Information New Zealand. Crown Copyright Reserved.

CLIENT: **Absolutely Positively Wellington City Council**
 Me Heke Ki Pōneke

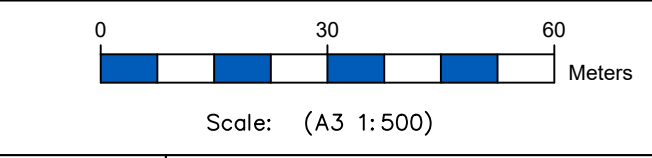

Drawn: RP	Designer: RP
Drafting Check: AS	Design check: AS
issue: ISSUED FOR REVIEW	








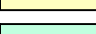
 





PROPOSED WADESTOWN PARKING MANAGEMENT SCHEME


LYTTON STREET SECTION 4

Original Size A3 Drawing No: **019**

No	Revision	AS	EA	30/01/24
		Drawn	Job Manager	Date
1	3rd Submission			

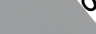LEGEND

-  PROPOSED POLE WITH PROPOSED NEW SIGN
-  EXISTING POLE WITH PROPOSED NEW SIGN
-  PROPOSED P120/RESIDENTS EXEMPT PARKING (RP)
-  UNRESTRICTED PARKING
-  RETAINED PARKING RESTRICTION
-  PROPOSED YELLOW BROKEN LINES (BYL)
-  PROPOSED WHITE SOLID LINES
-  EXISTING LINES PROPOSED TO BE REMOVED
-  EXISTING BUS STOP
-  EXISTING DRIVEWAY
-  EXISTING BROKEN LINE MARKING
-  EXISTING SOLID LINE MARKING
-  PROPOSED WADESTOWN EAST PERMIT ZONE
-  PROPOSED WADESTOWN WEST PERMIT ZONE

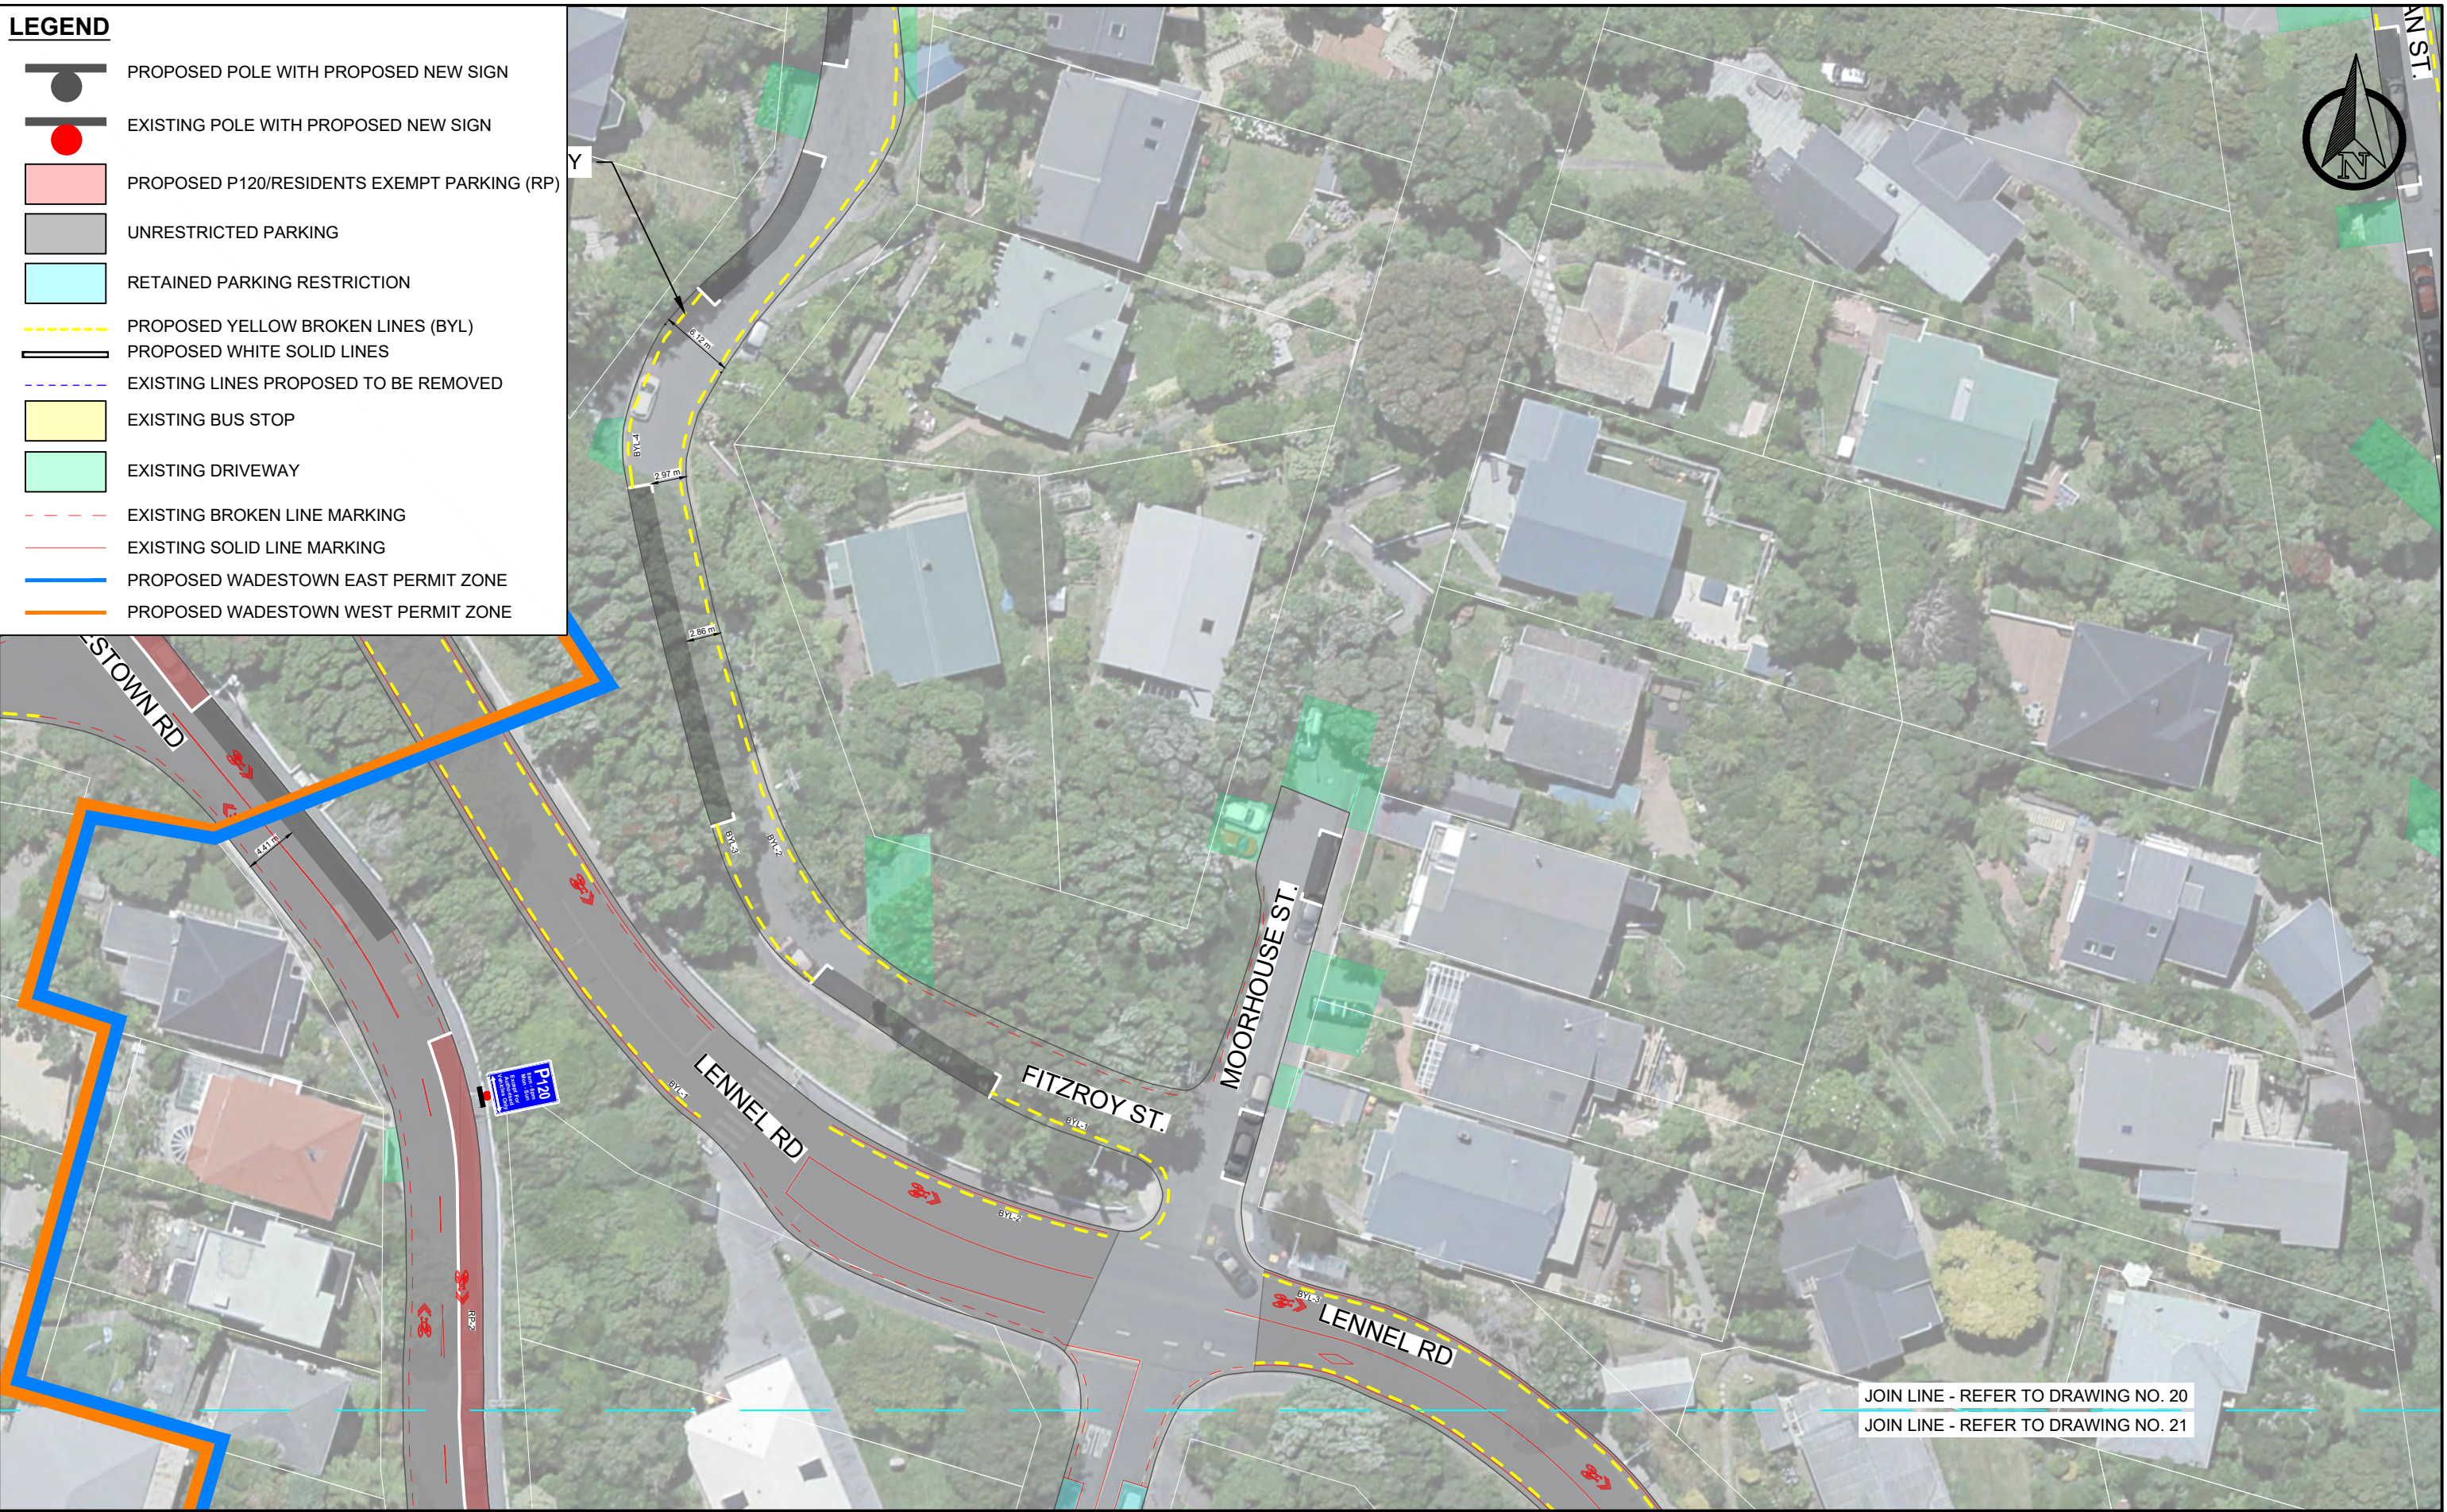


General Notes:

1. All dimensions are in Metres. All dimensions are not to be scaled off the drawings - the contractor is to contact the engineer if there are any discrepancies
2. All works to comply with NZTA's Manual of Traffic Signs and Markings (MOTSAM)
3. All existing services to be located on-site by the Contractor prior to commencing physical works - it is the contractor's responsibility to locate Services.
4. Although the information displayed has been prepared with care and in good faith, this map is designed to be illustrative only. TLDE cannot guarantee the accuracy or completeness of the information and accepts no liability for any loss suffered as a result of reliance on it.
5. Property boundary/Asset display may not be survey accurate, and can only be verified by a registered surveyor.
6. This map is drawn on the New Zealand Transverse Mercator projection, using New Zealand Transverse Mercator 2001 Cadastral information sourced from Land Information New Zealand. Crown Copyright Reserved.

1	3rd Submission	AS	EA	30/01/24
No	Revision:	Drawn	Job Manager	Date

CLIENT: **Absolutely Positively Wellington City Council**
Me Heke Ki Pōneke

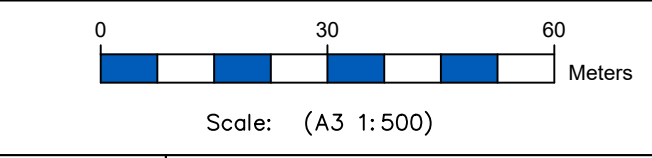

Drawn: RP	Designer: RP
Drafting Check: AS	Design check: AS
issue: ISSUED FOR REVIEW	








 

 




JOIN LINE - REFER TO DRAWING NO. 20
JOIN LINE - REFER TO DRAWING NO. 21

PROPOSED WADESTOWN PARKING MANAGEMENT SCHEME


MOORHOUSE STREET SECTION 2

Original Size: A3 Drawing No: 020

LEGEND


-  PROPOSED POLE WITH PROPOSED NEW SIGN
-  EXISTING POLE WITH PROPOSED NEW SIGN
-  PROPOSED P120/RESIDENTS EXEMPT PARKING (RP)
-  UNRESTRICTED PARKING
-  RETAINED PARKING RESTRICTION
-  PROPOSED YELLOW BROKEN LINES (BYL)
-  PROPOSED WHITE SOLID LINES
-  EXISTING LINES PROPOSED TO BE REMOVED
-  EXISTING BUS STOP
-  EXISTING DRIVEWAY
-  EXISTING BROKEN LINE MARKING
-  EXISTING SOLID LINE MARKING
-  PROPOSED WADESTOWN EAST PERMIT ZONE
-  PROPOSED WADESTOWN WEST PERMIT ZONE

JOIN LINE - REFER TO DRAWING NO. 20
 JOIN LINE - REFER TO DRAWING NO. 21

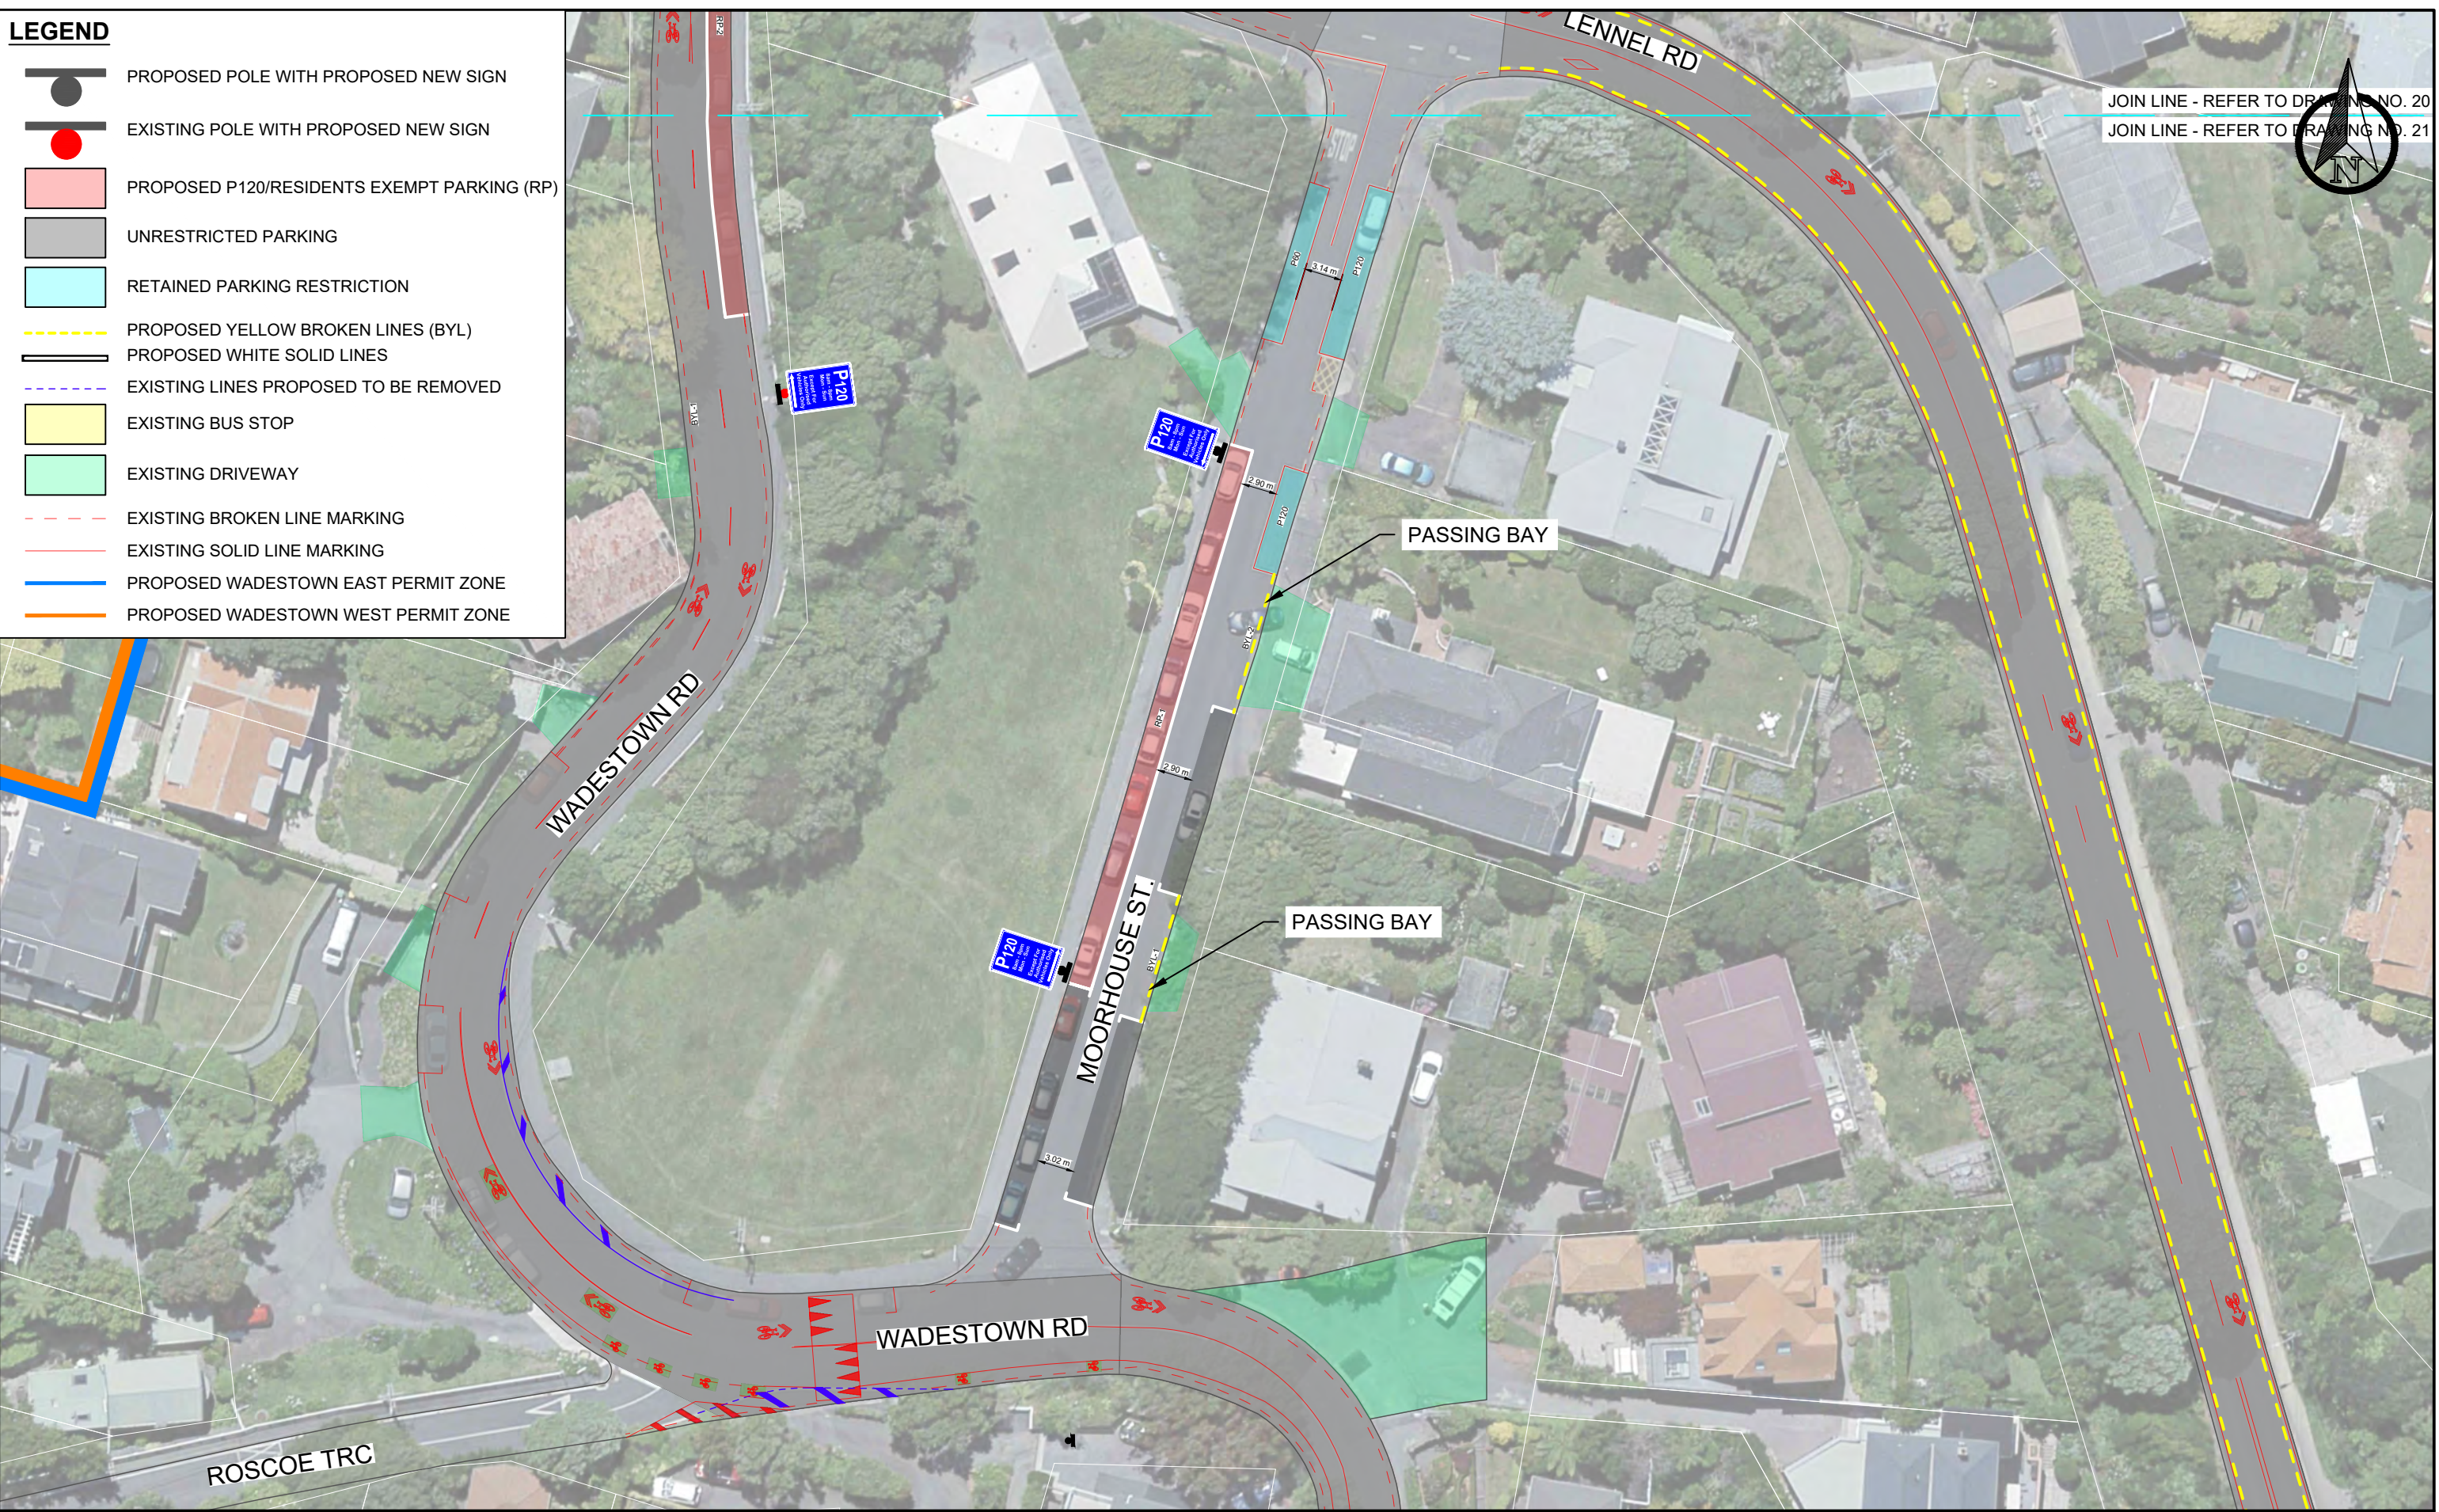

General Notes:
 1. All dimensions are in Metres. All dimensions are not to be scaled off the drawings - the contractor is to contact the engineer if there are any discrepancies
 2. All works to comply with NZTA's Manual of Traffic Signs and Markings (MOTSAM)
 3. All existing services to be located on-site by the Contractor prior to commencing physical works - it is the contractor's responsibility to locate Services.
 4. Although the information displayed has been prepared with care and in good faith, this map is designed to be illustrative only. TLDE cannot guarantee the accuracy or completeness of the information and accepts no liability for any loss suffered as a result of reliance on it.
 5. Property boundary/Asset display may not be survey accurate, and can only be verified by a registered surveyor.
 6. This map is drawn on the New Zealand Transverse Mercator projection, using New Zealand Transverse Mercator 2001 Cadastral information sourced from Land Information New Zealand. Crown Copyright Reserved.

CLIENT:
Absolutely Positively Wellington City Council
 Me Heke Ki Pōneke

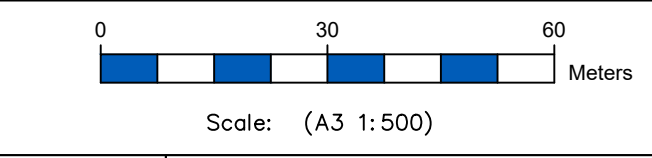

Drawn: RP	Designer: RP
Drafting Check: AS	Design check: AS
issue: ISSUED FOR REVIEW	


PROPOSED WADESTOWN PARKING MANAGEMENT SCHEME

MOORHOUSE STREET SECTION 16

Original Size A3 Drawing No: 021

1	3rd Submission	AS	EA	30/01/24
No	Revision:	Drawn	Job Manager	Date

JOIN LINE - REFER TO DRAWING NO.023
 JOIN LINE - REFER TO DRAWING NO.022

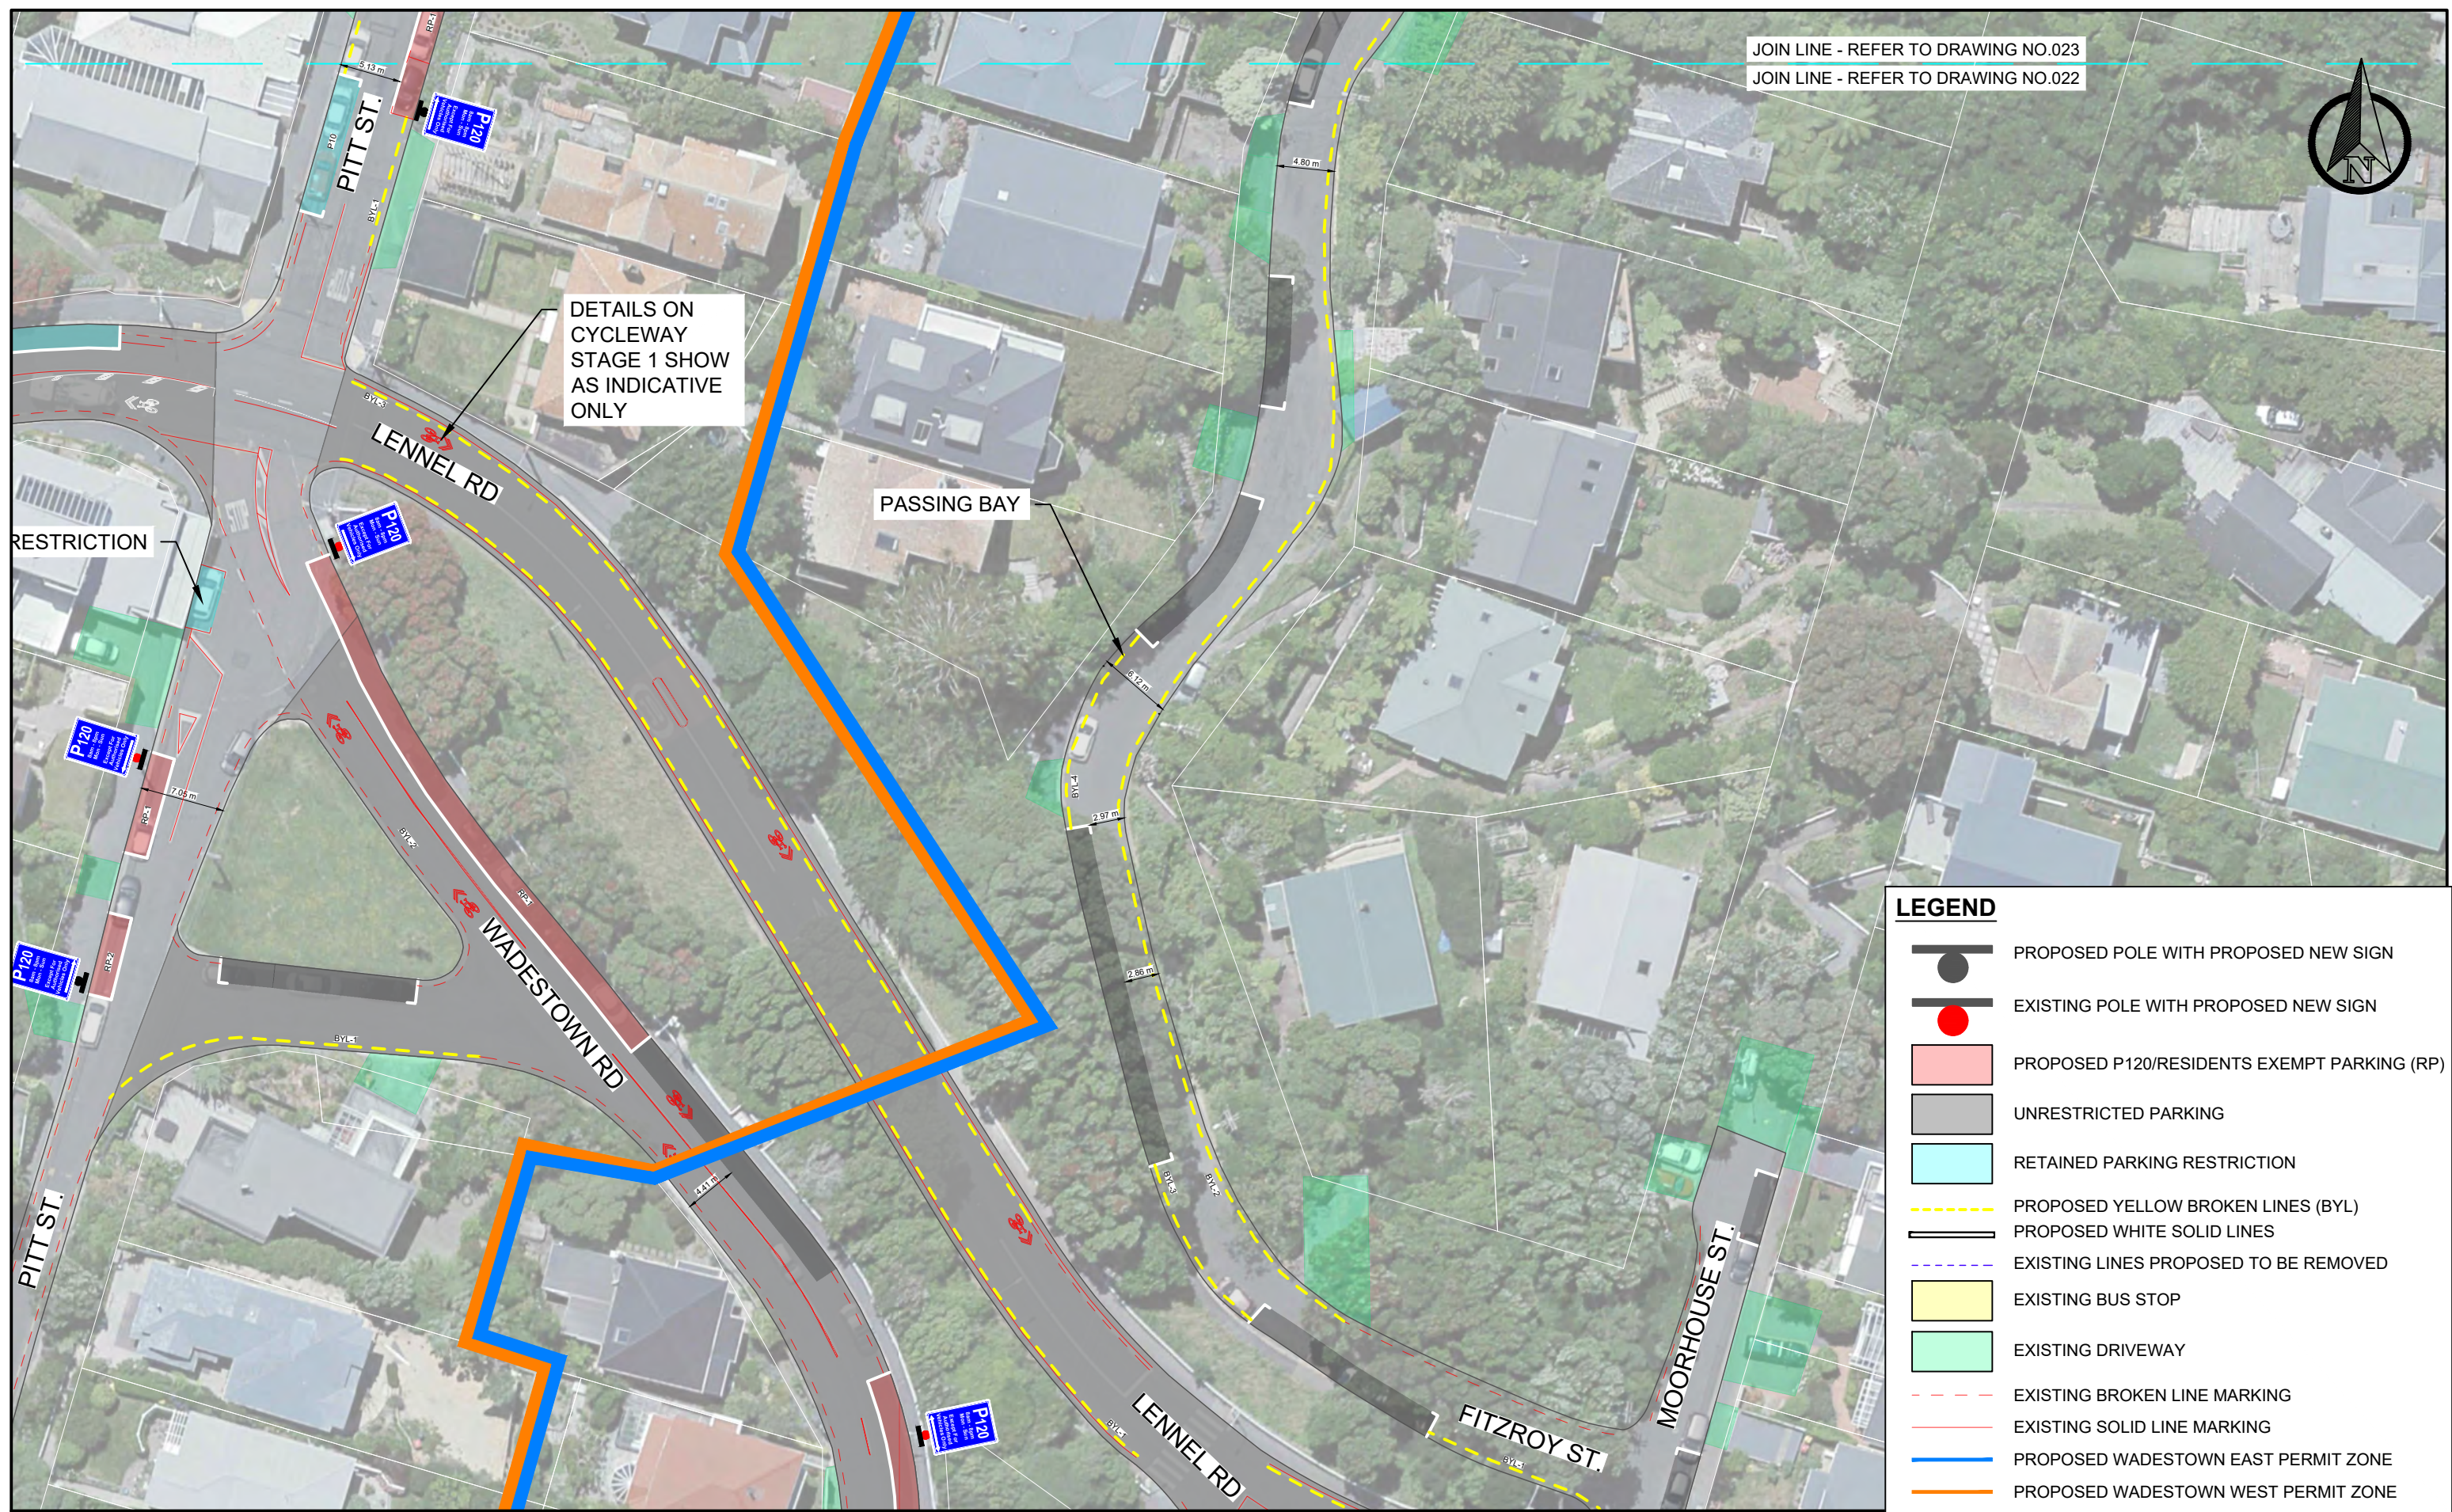
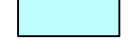

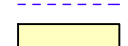
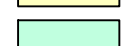






DETAILS ON CYCLEWAY STAGE 1 SHOW AS INDICATIVE ONLY

PASSING BAY

RESTRICTION

LEGEND

 -  PROPOSED POLE WITH PROPOSED NEW SIGN
-  EXISTING POLE WITH PROPOSED NEW SIGN
-  PROPOSED P120/RESIDENTS EXEMPT PARKING (RP)
-  UNRESTRICTED PARKING
-  RETAINED PARKING RESTRICTION
-  PROPOSED YELLOW BROKEN LINES (BYL)
-  PROPOSED WHITE SOLID LINES
-  EXISTING LINES PROPOSED TO BE REMOVED
-  EXISTING BUS STOP
-  EXISTING DRIVEWAY
-  EXISTING BROKEN LINE MARKING
-  EXISTING SOLID LINE MARKING
-  PROPOSED WADESTOWN EAST PERMIT ZONE
-  PROPOSED WADESTOWN WEST PERMIT ZONE

General Notes:
 1. All dimensions are in Metres. All dimensions are not to be scaled off the drawings - the contractor is to contact the engineer if there are any discrepancies
 2. All works to comply with NZTA's Manual of Traffic Signs and Markings (MOTSAM)
 3. All existing services to be located on-site by the Contractor prior to commencing physical works - it is the contractor's responsibility to locate Services.
 4. Although the information displayed has been prepared with care and in good faith, this map is designed to be illustrative only. TLDE cannot guarantee the accuracy or completeness of the information and accepts no liability for any loss suffered as a result of reliance on it.
 5. Property boundary/Asset display may not be survey accurate, and can only be verified by a registered surveyor.
 6. This map is drawn on the New Zealand Transverse Mercator projection, using New Zealand Transverse Mercator 2001 Cadastral information sourced from Land Information New Zealand. Crown Copyright Reserved.

1	3rd Submission	AS	EA	30/01/24
No	Revision:	Drawn	Job Manager	Date

CLIENT: **Absolutely Positively Wellington City Council**
 Me Heke Ki Pōneke

CONSULTANT: **TLD**
 TRANSPORT & LAND DEVELOPMENT ENGINEERS

0 30 60
 Meters

Scale: (A3 1:500)

Drawn: RP	Designer: RP
Drafting Check: AS	Design check: AS






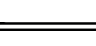
 
 

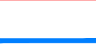




issue: ISSUED FOR REVIEW

PROPOSED WADESTOWN PARKING MANAGEMENT SCHEME

FITZROY STREET SECTION 1 & 3

Original Size: A3
 Drawing No: 022

LEGEND

-  PROPOSED POLE WITH PROPOSED NEW SIGN
-  EXISTING POLE WITH PROPOSED NEW SIGN
-  PROPOSED P120/RESIDENTS EXEMPT PARKING (RP)
-  UNRESTRICTED PARKING
-  RETAINED PARKING RESTRICTION
-  PROPOSED YELLOW BROKEN LINES (BYL)
-  PROPOSED WHITE SOLID LINES
-  EXISTING LINES PROPOSED TO BE REMOVED
-  EXISTING BUS STOP
-  EXISTING DRIVEWAY
-  EXISTING BROKEN LINE MARKING
-  EXISTING SOLID LINE MARKING
-  PROPOSED WADESTOWN EAST PERMIT ZONE
-  PROPOSED WADESTOWN WEST PERMIT ZONE




General Notes:

1. All dimensions are in Metres. All dimensions are not to be scaled off the drawings - the contractor is to contact the engineer if there are any discrepancies
2. All works to comply with NZTA's Manual of Traffic Signs and Markings (MOTSAM)
3. All existing services to be located on-site by the Contractor prior to commencing physical works - it is the contractor's responsibility to locate Services.
4. Although the information displayed has been prepared with care and in good faith, this map is designed to be illustrative only. TLDE cannot guarantee the accuracy or completeness of the information and accepts no liability for any loss suffered as a result of reliance on it.
5. Property boundary/Asset display may not be survey accurate, and can only be verified by a registered surveyor.
6. This map is drawn on the New Zealand Transverse Mercator projection, using New Zealand Transverse Mercator 2001 Cadastral information sourced from Land Information New Zealand. Crown Copyright Reserved.

1	3rd Submission	AS	EA	30/01/24
No	Revision	Drawn	Job Manager	Date

CLIENT: **Absolutely Positively Wellington City Council**
Me Heke Ki Pōneke

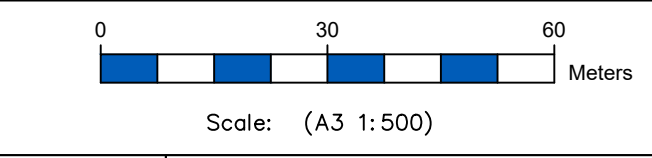















Drawn: RP	Designer: RP
Drafting Check: AS	Design check: AS
issue: ISSUED FOR REVIEW	

PROPOSED WADESTOWN PARKING MANAGEMENT SCHEME

 FITZROY STREET SECTION 1 & 3

  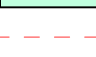Original Size: A3
Drawing No: 023

LEGEND


-  PROPOSED POLE WITH PROPOSED NEW SIGN
-  EXISTING POLE WITH PROPOSED NEW SIGN
-  PROPOSED P120/RESIDENTS EXEMPT PARKING (RP)
-  UNRESTRICTED PARKING
-  RETAINED PARKING RESTRICTION
-  PROPOSED YELLOW BROKEN LINES (BYL)
-  PROPOSED WHITE SOLID LINES
-  EXISTING LINES PROPOSED TO BE REMOVED
-  EXISTING BUS STOP
-  EXISTING DRIVEWAY
-  EXISTING BROKEN LINE MARKING
-  EXISTING SOLID LINE MARKING
-  PROPOSED WADESTOWN EAST PERMIT ZONE
-  PROPOSED WADESTOWN WEST PERMIT ZONE



JOIN LINE - REFER TO DRAWING NO.024
 JOIN LINE - REFER TO DRAWING NO.024

General Notes:
 1. All dimensions are in Metres. All dimensions are not to be scaled off the drawings - the contractor is to contact the engineer if there are any discrepancies
 2. All works to comply with NZTA's Manual of Traffic Signs and Markings (MOTSAM)
 3. All existing services to be located on-site by the Contractor prior to commencing physical works - it is the contractor's responsibility to locate Services.
 4. Although the information displayed has been prepared with care and in good faith, this map is designed to be illustrative only. TLDE cannot guarantee the accuracy or completeness of the information and accepts no liability for any loss suffered as a result of reliance on it.
 5. Property boundary/Asset display may not be survey accurate, and can only be verified by a registered surveyor.
 6. This map is drawn on the New Zealand Transverse Mercator projection, using New Zealand Transverse Mercator 2001 Cadastral information sourced from Land Information New Zealand. Crown Copyright Reserved.

CLIENT:
Absolutely Positively Wellington City Council
 Me Heke Ki Pōneke

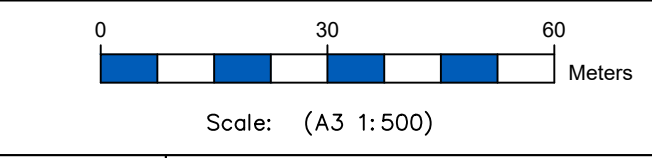

Drawn: RP	Designer: RP
Drafting Check: AS	Design check: AS
issue: ISSUED FOR REVIEW	

PROPOSED WADESTOWN PARKING MANAGEMENT SCHEME


FITZROY STREET SECTION 1 & 3

Original Size A3 Drawing No: 024





 






 
 
 
1	3rd Submission	AS	EA	30/01/24
No	Revision:	Drawn	Job Manager	Date

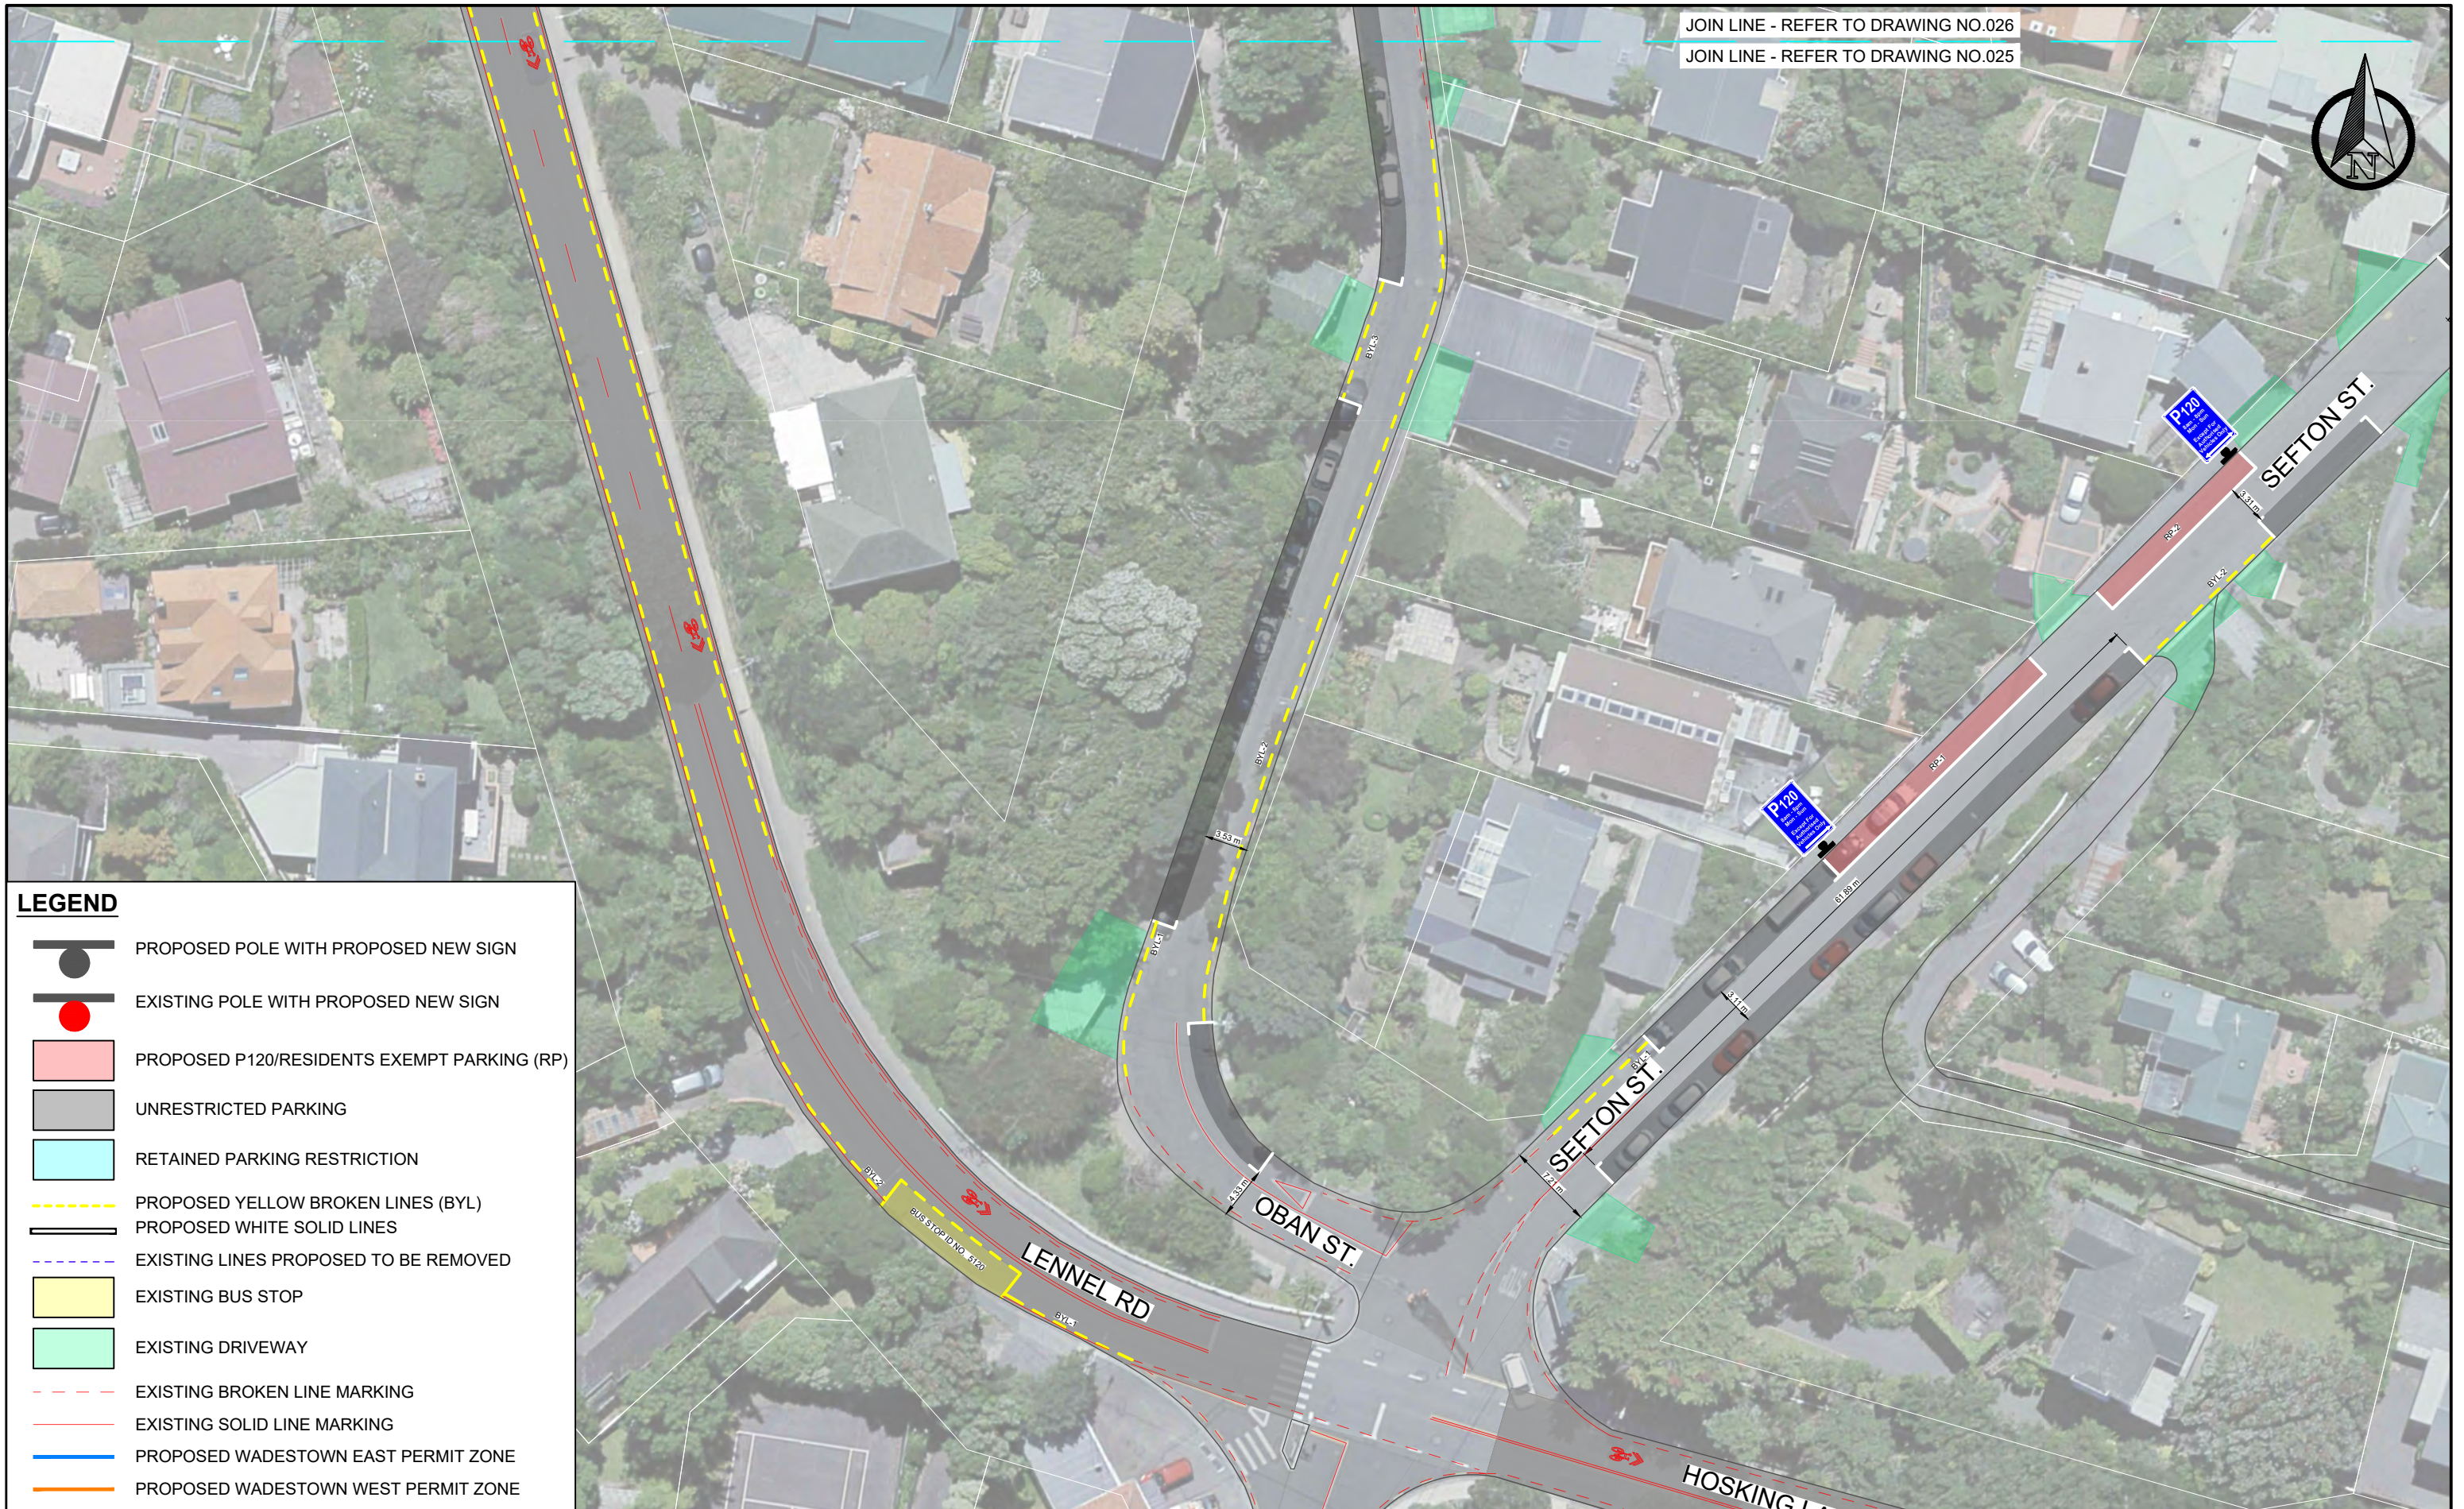JOIN LINE - REFER TO DRAWING NO.026

JOIN LINE - REFER TO DRAWING NO.025

 

LEGEND

   -  PROPOSED POLE WITH PROPOSED NEW SIGN
-  EXISTING POLE WITH PROPOSED NEW SIGN
-  PROPOSED P120/RESIDENTS EXEMPT PARKING (RP)
-  UNRESTRICTED PARKING
-  RETAINED PARKING RESTRICTION
-  PROPOSED YELLOW BROKEN LINES (BYL)
-  PROPOSED WHITE SOLID LINES
-  EXISTING LINES PROPOSED TO BE REMOVED
-  EXISTING BUS STOP
-  EXISTING DRIVEWAY
-  EXISTING BROKEN LINE MARKING
-  EXISTING SOLID LINE MARKING
-  PROPOSED WADESTOWN EAST PERMIT ZONE
-  PROPOSED WADESTOWN WEST PERMIT ZONE

General Notes:

1. All dimensions are in Metres. All dimensions are not to be scaled off the drawings - the contractor is to contact the engineer if there are any discrepancies
2. All works to comply with NZTA's Manual of Traffic Signs and Markings (MOTSAM)
3. All existing services to be located on-site by the Contractor prior to commencing physical works - it is the contractor's responsibility to locate Services.
4. Although the information displayed has been prepared with care and in good faith, this map is designed to be illustrative only. TLDE cannot guarantee the accuracy or completeness of the information and accepts no liability for any loss suffered as a result of reliance on it.
5. Property boundary/Asset display may not be survey accurate, and can only be verified by a registered surveyor.
6. This map is drawn on the New Zealand Transverse Mercator projection, using New Zealand Transverse Mercator 2001 Cadastral information sourced from Land Information New Zealand. Crown Copyright Reserved.

CLIENT: **Absolutely Positively Wellington City Council**
Me Heke Ki Pōneke



0 30 60 Meters

Scale: (A3 1:500)

Drawn: RP	Designer: RP
Drafting Check: AS	Design check: AS

issue: **ISSUED FOR REVIEW**






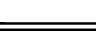
 
 

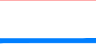




PROPOSED WADESTOWN PARKING MANAGEMENT SCHEME

OBAN STREET SECTION 9

Original Size A3 Drawing No: 025

No	Revision	Drawn	Job Manager	Date
1	3rd Submission	AS	EA	30/01/24

LEGEND

-  PROPOSED POLE WITH PROPOSED NEW SIGN
-  EXISTING POLE WITH PROPOSED NEW SIGN
-  PROPOSED P120/RESIDENTS EXEMPT PARKING (RP)
-  UNRESTRICTED PARKING
-  RETAINED PARKING RESTRICTION
-  PROPOSED YELLOW BROKEN LINES (BYL)
-  PROPOSED WHITE SOLID LINES
-  EXISTING LINES PROPOSED TO BE REMOVED
-  EXISTING BUS STOP
-  EXISTING DRIVEWAY
-  EXISTING BROKEN LINE MARKING
-  EXISTING SOLID LINE MARKING
-  PROPOSED WADESTOWN EAST PERMIT ZONE
-  PROPOSED WADESTOWN WEST PERMIT ZONE

JOIN LINE - REFER TO DRAWING NO.027

JOIN LINE - REFER TO DRAWING NO.026



General Notes:

1. All dimensions are in Metres. All dimensions are not to be scaled off the drawings - the contractor is to contact the engineer if there are any discrepancies
2. All works to comply with NZTA's Manual of Traffic Signs and Markings (MOTSAM)
3. All existing services to be located on-site by the Contractor prior to commencing physical works - it is the contractor's responsibility to locate Services.
4. Although the information displayed has been prepared with care and in good faith, this map is designed to be illustrative only. TLDE cannot guarantee the accuracy or completeness of the information and accepts no liability for any loss suffered as a result of reliance on it.
5. Property boundary/Asset display may not be survey accurate, and can only be verified by a registered surveyor.
6. This map is drawn on the New Zealand Transverse Mercator projection, using New Zealand Transverse Mercator 2001 Cadastral information sourced from Land Information New Zealand. Crown Copyright Reserved.


1	3rd Submission	AS	EA	30/01/24
No	Revision:	Drawn	Job Manager	Date

CLIENT:

**Absolutely Positively
Wellington City Council**

Me Heke Ki Pōneke

CONSULTANT:

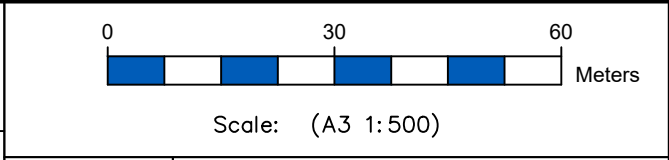













Drawn: RP	Designer: RP
Drafting Check: AS	Design check: AS
issue: ISSUED FOR REVIEW	

**PROPOSED WADESTOWN PARKING
MANAGEMENT SCHEME**

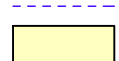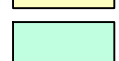**OBAN STREET
SECTION 9**

Original Size: A3 Drawing No: 026

LEGEND

-  PROPOSED POLE WITH PROPOSED NEW SIGN
-  EXISTING POLE WITH PROPOSED NEW SIGN
-  PROPOSED P120/RESIDENTS EXEMPT PARKING (RP)
-  UNRESTRICTED PARKING
-  RETAINED PARKING RESTRICTION
-  PROPOSED YELLOW BROKEN LINES (BYL)
-  PROPOSED WHITE SOLID LINES
-  EXISTING LINES PROPOSED TO BE REMOVED
-  EXISTING BUS STOP
-  EXISTING DRIVEWAY
-  EXISTING BROKEN LINE MARKING
-  EXISTING SOLID LINE MARKING
-  PROPOSED WADESTOWN EAST PERMIT ZONE
-  PROPOSED WADESTOWN WEST PERMIT ZONE



General Notes:


1. All dimensions are in Metres. All dimensions are not to be scaled off the drawings - the contractor is to contact the engineer if there are any discrepancies
2. All works to comply with NZTA's Manual of Traffic Signs and Markings (MOTSAM)
3. All existing services to be located on-site by the Contractor prior to commencing physical works - it is the contractor's responsibility to locate Services.
4. Although the information displayed has been prepared with care and in good faith, this map is designed to be illustrative only. TLDE cannot guarantee the accuracy or completeness of the information and accepts no liability for any loss suffered as a result of reliance on it.
5. Property boundary/Asset display may not be survey accurate, and can only be verified by a registered surveyor.
6. This map is drawn on the New Zealand Transverse Mercator projection, using New Zealand Transverse Mercator 2001 Cadastral information sourced from Land Information New Zealand. Crown Copyright Reserved.

1	3rd Submission	AS	EA	30/01/24
No	Revision:	Drawn	Job Manager	Date

CLIENT: **Absolutely Positively Wellington City Council**
Me Heke Ki Pōneke

CONSULTANT: 

TRANSPORT & LAND DEVELOPMENT ENGINEERS

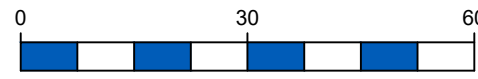

Scale: (A3 1:500)

Drawn: RP	Designer: RP
Drafting Check: AS	Design check: AS















issue: ISSUED FOR REVIEW

PROPOSED WADESTOWN PARKING MANAGEMENT SCHEME

OBAN STREET SECTION 9

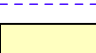 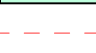Original Size A3 Drawing No: 027

LEGEND


-  PROPOSED POLE WITH PROPOSED NEW SIGN
-  EXISTING POLE WITH PROPOSED NEW SIGN
-  PROPOSED P120/RESIDENTS EXEMPT PARKING (RP)
-  UNRESTRICTED PARKING
-  RETAINED PARKING RESTRICTION
-  PROPOSED YELLOW BROKEN LINES (BYL)
-  PROPOSED WHITE SOLID LINES
-  EXISTING LINES PROPOSED TO BE REMOVED
-  EXISTING BUS STOP
-  EXISTING DRIVEWAY
-  EXISTING BROKEN LINE MARKING
-  EXISTING SOLID LINE MARKING
-  PROPOSED WADESTOWN EAST PERMIT ZONE
-  PROPOSED WADESTOWN WEST PERMIT ZONE



JOIN LINE - REFER TO DRAWING NO.028
 JOIN LINE - REFER TO DRAWING NO.027

General Notes:
 1. All dimensions are in Metres. All dimensions are not to be scaled off the drawings - the contractor is to contact the engineer if there are any discrepancies
 2. All works to comply with NZTA's Manual of Traffic Signs and Markings (MOTSAM)
 3. All existing services to be located on-site by the Contractor prior to commencing physical works - it is the contractor's responsibility to locate Services.
 4. Although the information displayed has been prepared with care and in good faith, this map is designed to be illustrative only. TLDE cannot guarantee the accuracy or completeness of the information and accepts no liability for any loss suffered as a result of reliance on it.
 5. Property boundary/Asset display may not be survey accurate, and can only be verified by a registered surveyor.
 6. This map is drawn on the New Zealand Transverse Mercator projection, using New Zealand Transverse Mercator 2001 Cadastral information sourced from Land Information New Zealand. Crown Copyright Reserved.

CLIENT: **Absolutely Positively Wellington City Council**
 Me Heke Ki Pōneke

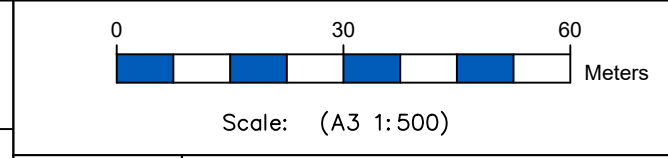


Drawn: RP	Designer: RP
Drafting Check: AS	Design check: AS
issue: ISSUED FOR REVIEW	

PROPOSED WADESTOWN PARKING MANAGEMENT SCHEME





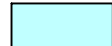

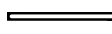

 
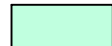

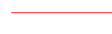


OBAN STREET SECTION 9

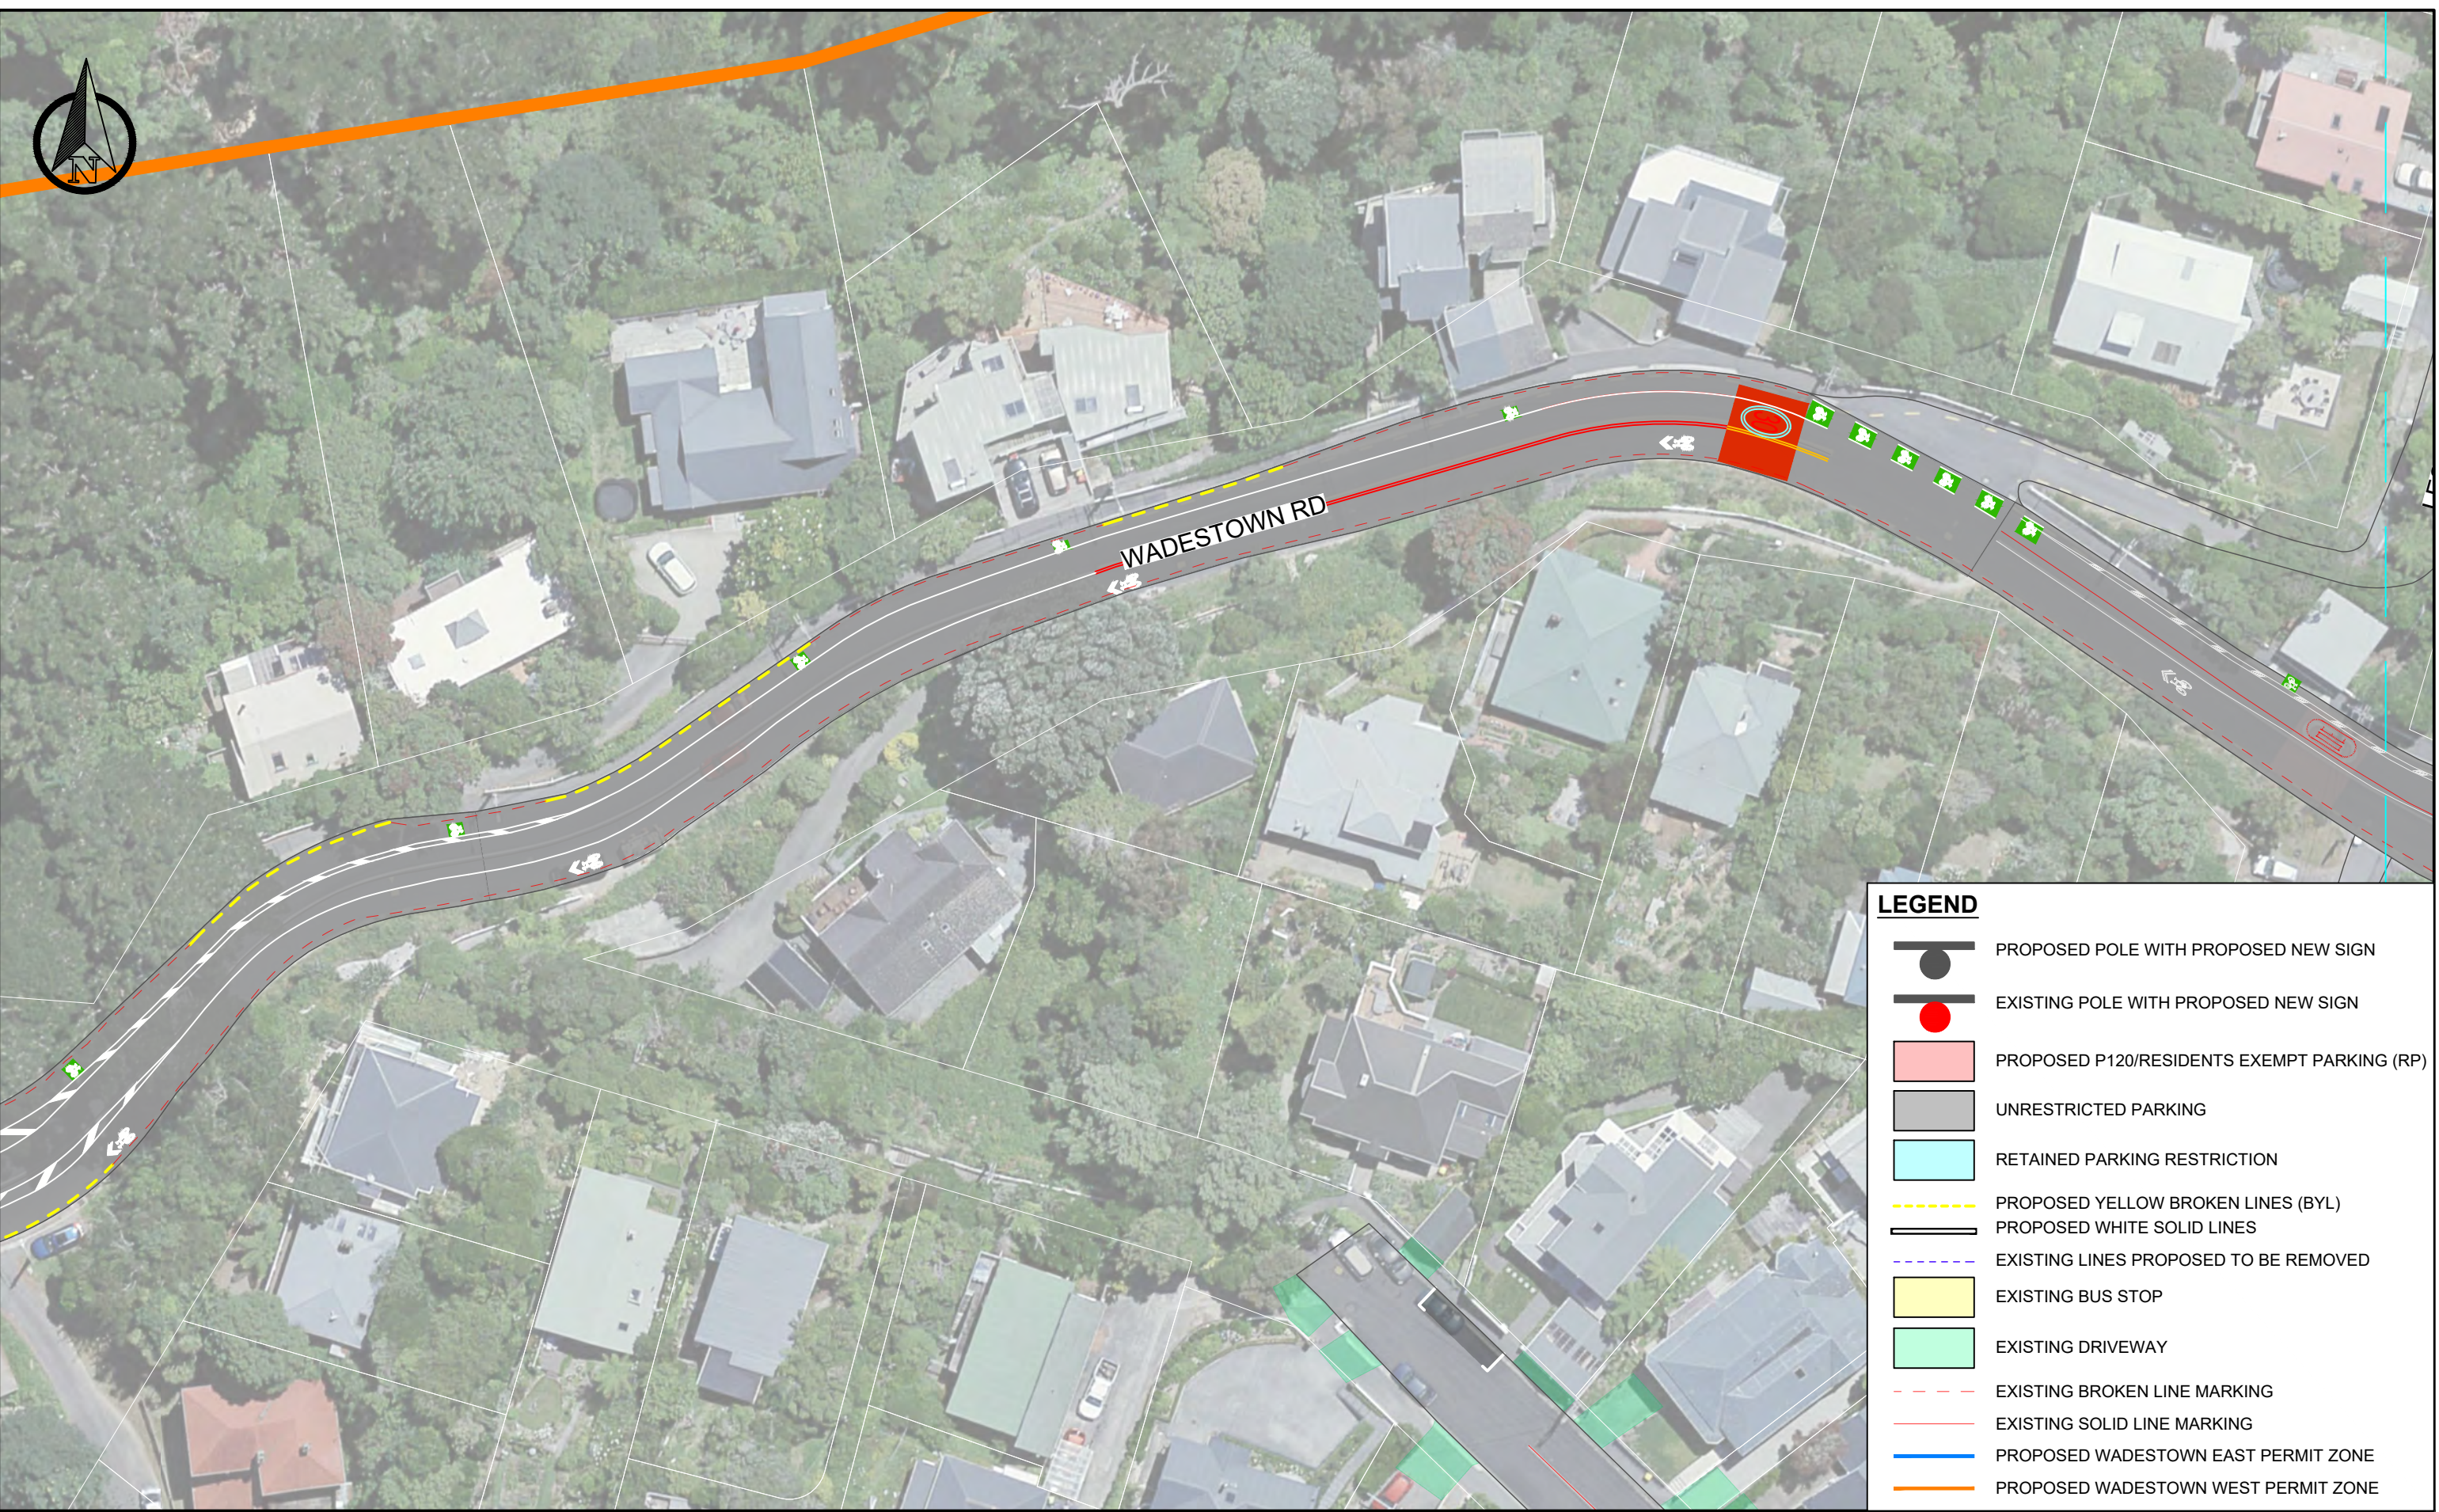Original Size A3 Drawing No: 028

1	3rd Submission	AS	EA	30/01/24
No	Revision:	Drawn	Job Manager	Date

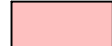


LEGEND

-  PROPOSED POLE WITH PROPOSED NEW SIGN
-  EXISTING POLE WITH PROPOSED NEW SIGN
-  PROPOSED P120/RESIDENTS EXEMPT PARKING (RP)
-  UNRESTRICTED PARKING
-  RETAINED PARKING RESTRICTION
-  PROPOSED YELLOW BROKEN LINES (BYL)
-  PROPOSED WHITE SOLID LINES
-  EXISTING LINES PROPOSED TO BE REMOVED
-  EXISTING BUS STOP
-  EXISTING DRIVEWAY
-  EXISTING BROKEN LINE MARKING
-  EXISTING SOLID LINE MARKING
-  PROPOSED WADESTOWN EAST PERMIT ZONE
-  PROPOSED WADESTOWN WEST PERMIT ZONE

General Notes:
 1. All dimensions are in Metres. All dimensions are not to be scaled off the drawings - the contractor is to contact the engineer if there are any discrepancies
 2. All works to comply with NZTA's Manual of Traffic Signs and Markings (MOTSAM)
 3. All existing services to be located on-site by the Contractor prior to commencing physical works - it is the contractor's responsibility to locate Services.
 4. Although the information displayed has been prepared with care and in good faith, this map is designed to be illustrative only. TLDE cannot guarantee the accuracy or completeness of the information and accepts no liability for any loss suffered as a result of reliance on it.
 5. Property boundary/Asset display may not be survey accurate, and can only be verified by a registered surveyor.
 6. This map is drawn on the New Zealand Transverse Mercator projection, using New Zealand Transverse Mercator 2001 Cadastral information sourced from Land Information New Zealand. Crown Copyright Reserved.

CLIENT: **Absolutely Positively Wellington City Council**
 Me Heke Ki Pōneke

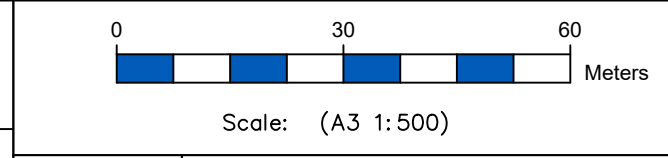


Drawn: RP	Designer: RP
Drafting Check: AS	Design check: AS
issue: ISSUED FOR REVIEW	

PROPOSED WADESTOWN PARKING MANAGEMENT SCHEME






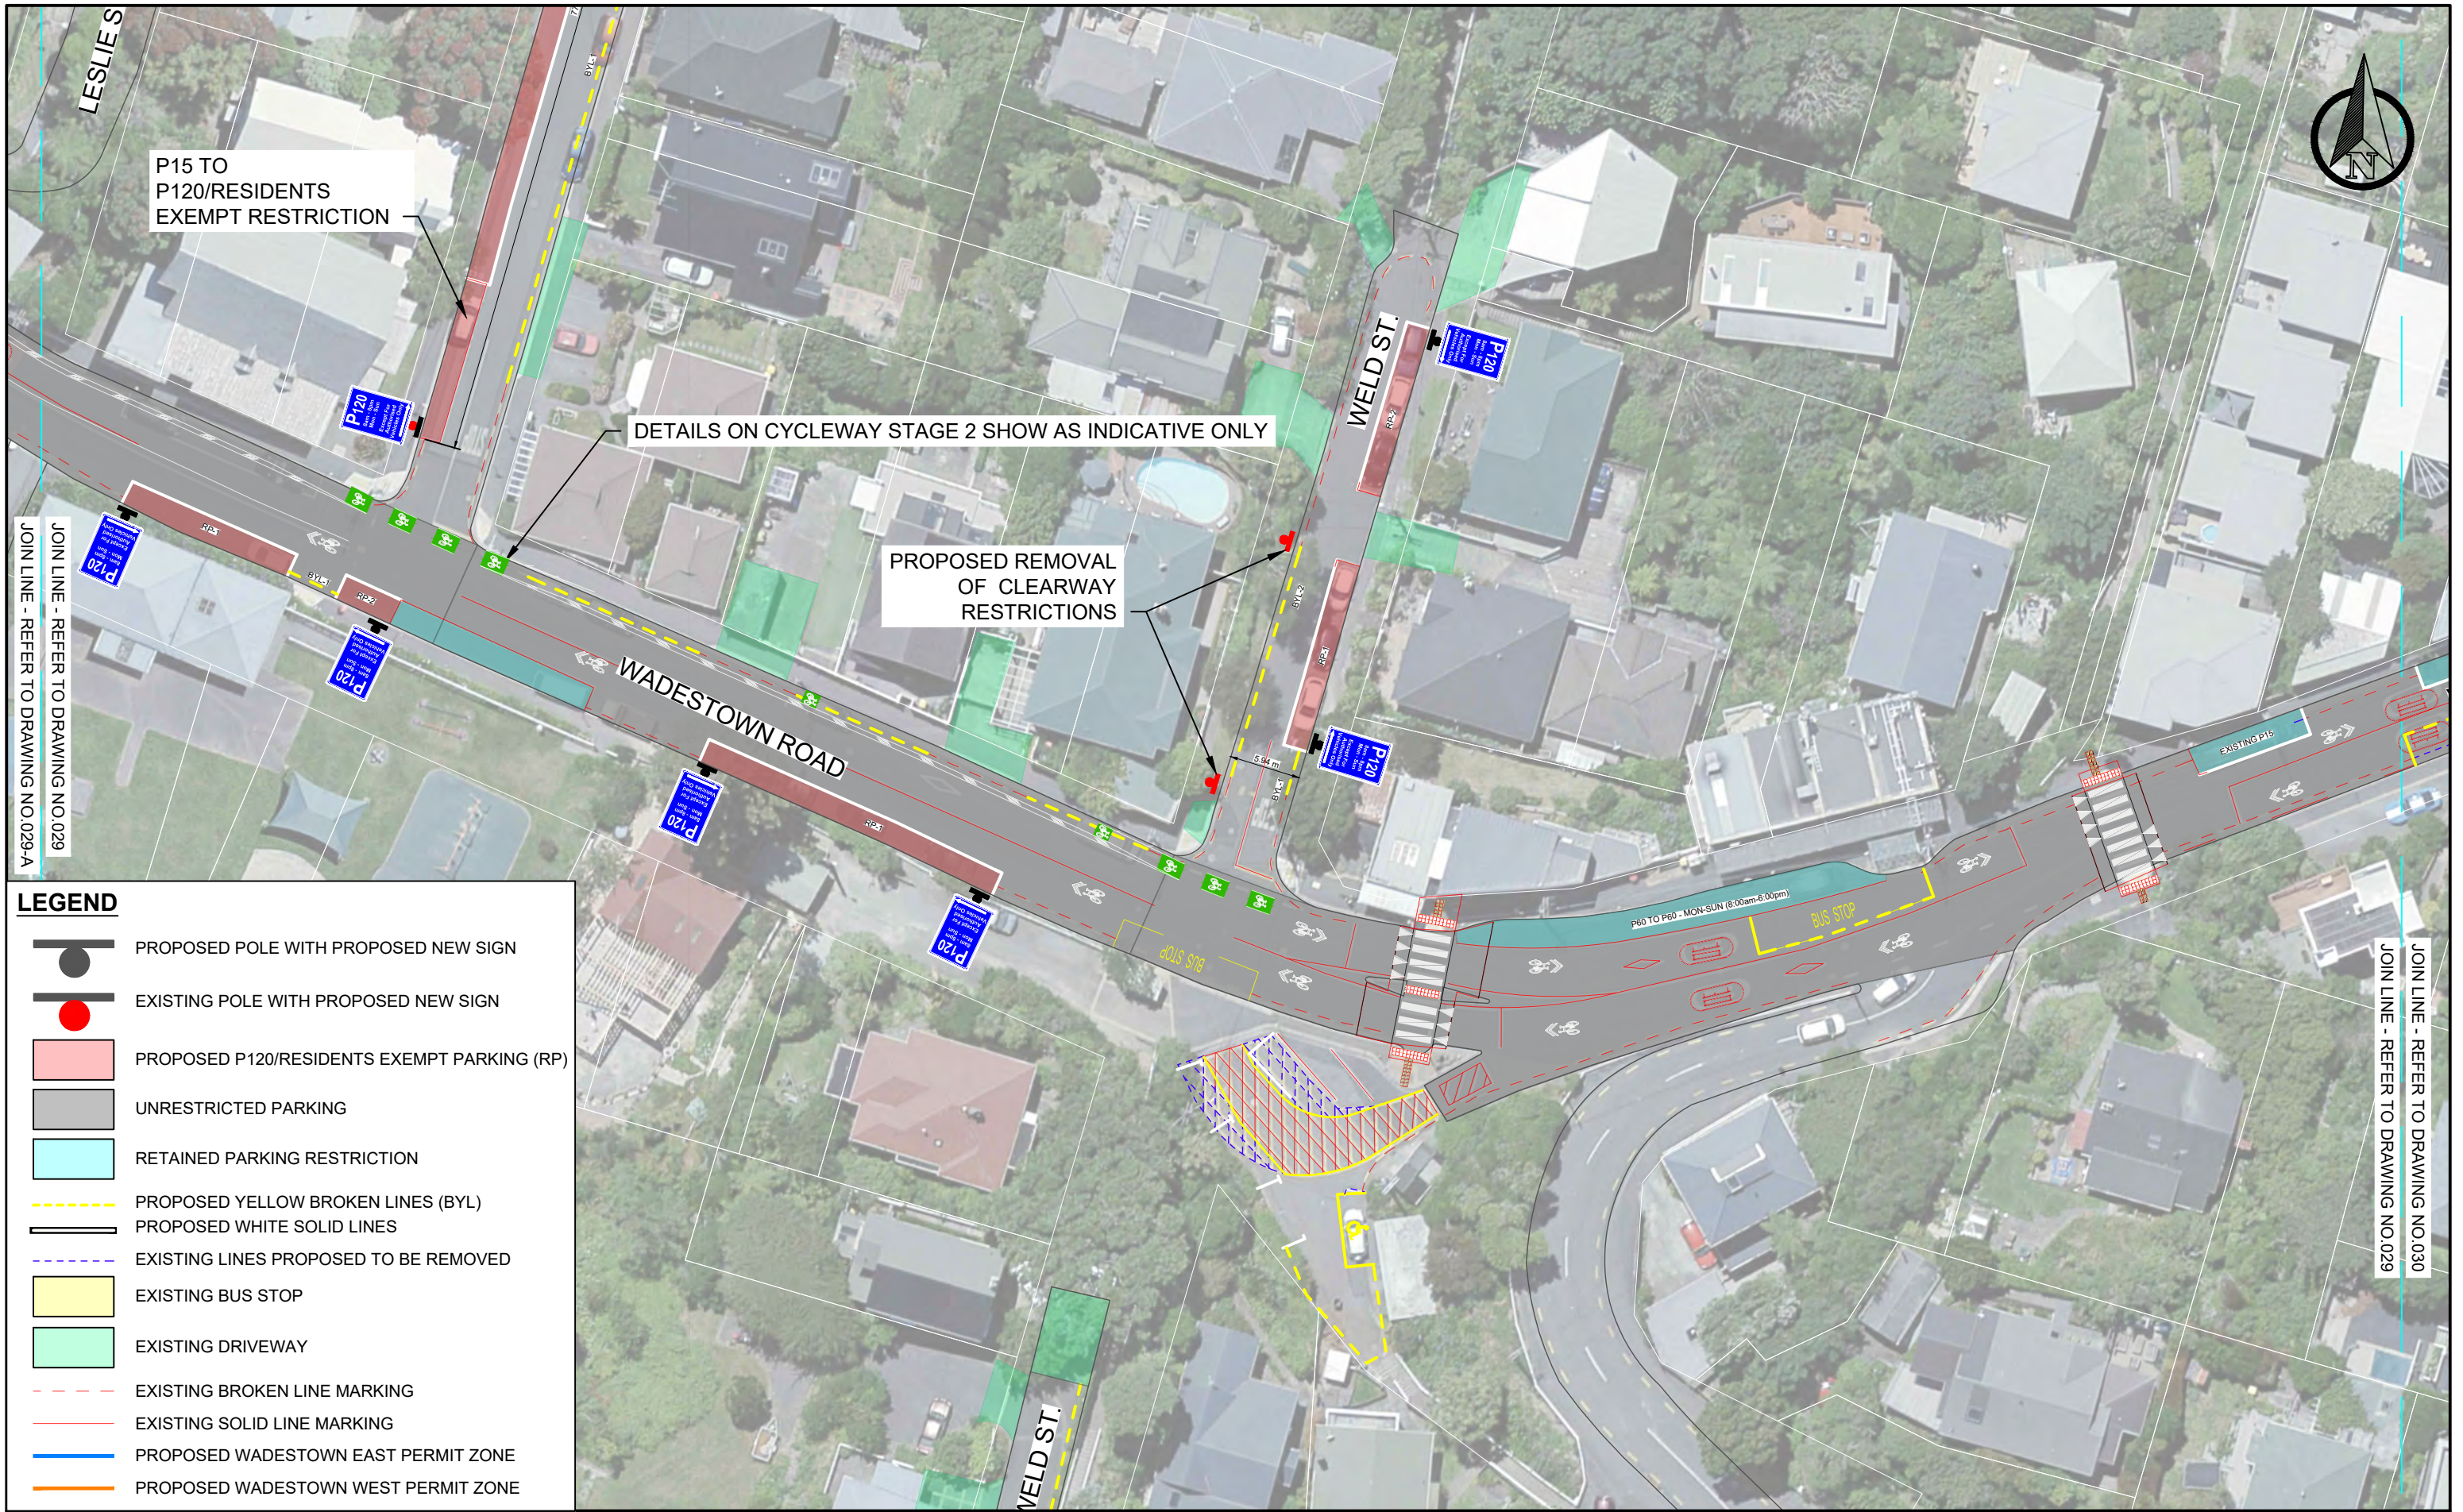





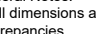
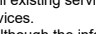
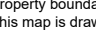
WADESTOWN ROAD SECTION 8-A

1	3rd Submission	AS	EA	30/01/24
No	Revision:	Drawn	Job Manager	Date

Original Size A3 Drawing No: **029-A**

 

LEGEND

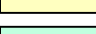  -  PROPOSED POLE WITH PROPOSED NEW SIGN
-  EXISTING POLE WITH PROPOSED NEW SIGN
-  PROPOSED P120/RESIDENTS EXEMPT PARKING (RP)
-  UNRESTRICTED PARKING
-  RETAINED PARKING RESTRICTION
-  PROPOSED YELLOW BROKEN LINES (BYL)
-  PROPOSED WHITE SOLID LINES
-  EXISTING LINES PROPOSED TO BE REMOVED
-  EXISTING BUS STOP
-  EXISTING DRIVEWAY
-  EXISTING BROKEN LINE MARKING
-  EXISTING SOLID LINE MARKING
-  PROPOSED WADESTOWN EAST PERMIT ZONE
-  PROPOSED WADESTOWN WEST PERMIT ZONE

General Notes:

1. All dimensions are in Metres. All dimensions are not to be scaled off the drawings - the contractor is to contact the engineer if there are any discrepancies
2. All works to comply with NZTA's Manual of Traffic Signs and Markings (MOTSAM)
3. All existing services to be located on-site by the Contractor prior to commencing physical works - it is the contractor's responsibility to locate Services.
4. Although the information displayed has been prepared with care and in good faith, this map is designed to be illustrative only. TLDE cannot guarantee the accuracy or completeness of the information and accepts no liability for any loss suffered as a result of reliance on it.
5. Property boundary/Asset display may not be survey accurate, and can only be verified by a registered surveyor.
6. This map is drawn on the New Zealand Transverse Mercator projection, using New Zealand Transverse Mercator 2001 Cadastral information sourced from Land Information New Zealand. Crown Copyright Reserved.

1	3rd Submission	AS	EA	30/01/24
No	Revision:	Drawn	Job Manager	Date

CLIENT: **Absolutely Positively Wellington City Council**
Me Heke Ki Pōneke

CONSULTANT: 

0 30 60
Meters

Scale: (A3 1:500)

Drawn: RP	Designer: RP
Drafting Check: AS	Design check: AS
issue: ISSUED FOR REVIEW	


PROPOSED WADESTOWN PARKING MANAGEMENT SCHEME

WADESTOWN ROAD SECTION 8 & 11

Original Size: A3 Drawing No: 029

JOIN LINE - REFER TO DRAWING NO.029

JOIN LINE - REFER TO DRAWING NO.030

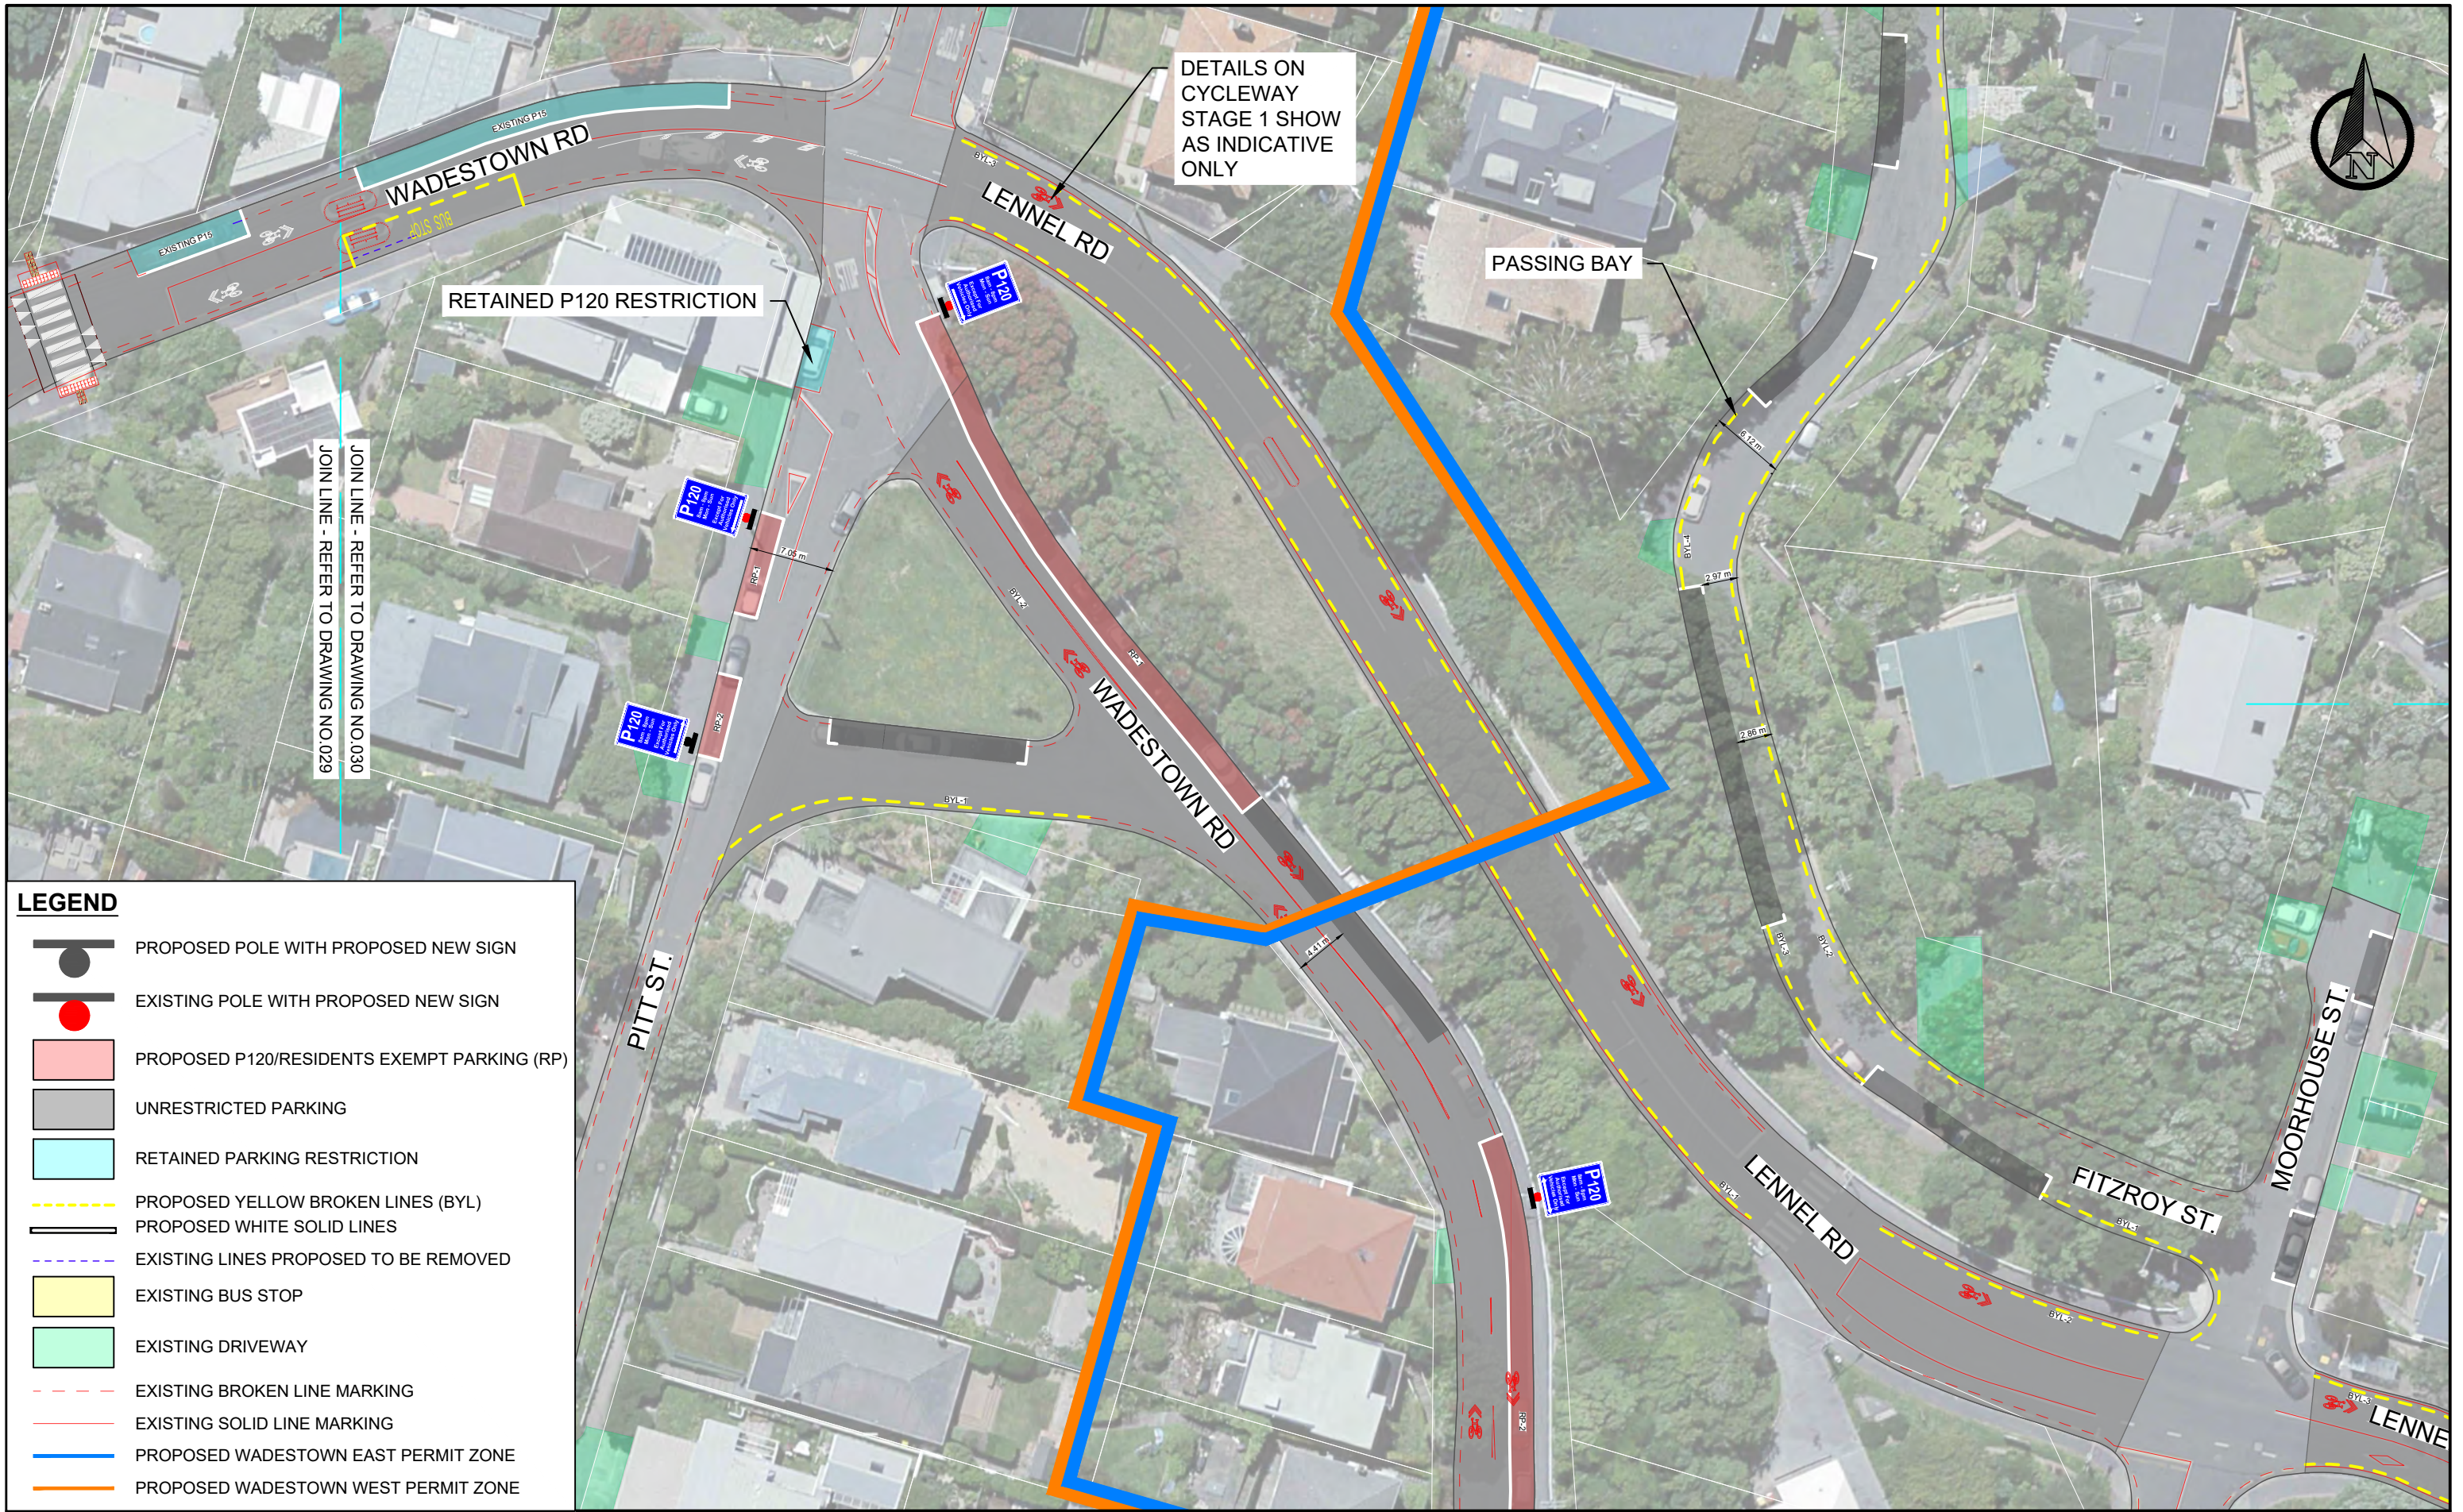





 





 



DETAILS ON CYCLEWAY STAGE 1 SHOW AS INDICATIVE ONLY

PASSING BAY

RETAINED P120 RESTRICTION

 JOIN LINE - REFER TO DRAWING NO.030
JOIN LINE - REFER TO DRAWING NO.029

 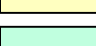LEGEND

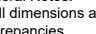
-  PROPOSED POLE WITH PROPOSED NEW SIGN
-  EXISTING POLE WITH PROPOSED NEW SIGN
-  PROPOSED P120/RESIDENTS EXEMPT PARKING (RP)
-  UNRESTRICTED PARKING
-  RETAINED PARKING RESTRICTION
-  PROPOSED YELLOW BROKEN LINES (BYL)
-  PROPOSED WHITE SOLID LINES
-  EXISTING LINES PROPOSED TO BE REMOVED
-  EXISTING BUS STOP
-  EXISTING DRIVEWAY
-  EXISTING BROKEN LINE MARKING
-  EXISTING SOLID LINE MARKING
-  PROPOSED WADESTOWN EAST PERMIT ZONE
-  PROPOSED WADESTOWN WEST PERMIT ZONE

General Notes:
 1. All dimensions are in Metres. All dimensions are not to be scaled off the drawings - the contractor is to contact the engineer if there are any discrepancies
 2. All works to comply with NZTA's Manual of Traffic Signs and Markings (MOTSAM)
 3. All existing services to be located on-site by the Contractor prior to commencing physical works - it is the contractor's responsibility to locate Services.
 4. Although the information displayed has been prepared with care and in good faith, this map is designed to be illustrative only. TLDE cannot guarantee the accuracy or completeness of the information and accepts no liability for any loss suffered as a result of reliance on it.
 5. Property boundary/Asset display may not be survey accurate, and can only be verified by a registered surveyor.
 6. This map is drawn on the New Zealand Transverse Mercator projection, using New Zealand Transverse Mercator 2001 Cadastral information sourced from Land Information New Zealand. Crown Copyright Reserved.

CLIENT:
Absolutely Positively Wellington City Council
 Me Heke Ki Pōneke

CONSULTANT:

 TRANSPORT & LAND DEVELOPMENT ENGINEERS

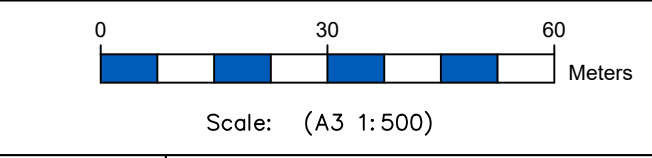

Drawn: RP	Designer: RP
Drafting Check: AS	Design check: AS
issue: ISSUED FOR REVIEW	















PROPOSED WADESTOWN PARKING MANAGEMENT SCHEME

WADESTOWN ROAD SECTION 12

Original Size A3 Drawing No: 030

 1	3rd Submission	AS	EA	30/01/24
No	Revision:	Drawn	Job Manager	Date


LEGEND

-  PROPOSED POLE WITH PROPOSED NEW SIGN
-  EXISTING POLE WITH PROPOSED NEW SIGN
-  PROPOSED P120/RESIDENTS EXEMPT PARKING (RP)
-  UNRESTRICTED PARKING
-  RETAINED PARKING RESTRICTION
-  PROPOSED YELLOW BROKEN LINES (BYL)
-  PROPOSED WHITE SOLID LINES
-  EXISTING LINES PROPOSED TO BE REMOVED
-  EXISTING BUS STOP
-  EXISTING DRIVEWAY
-  EXISTING BROKEN LINE MARKING
-  EXISTING SOLID LINE MARKING
-  PROPOSED WADESTOWN EAST PERMIT ZONE
-  PROPOSED WADESTOWN WEST PERMIT ZONE




PLANS ON CYCLEWAY STAGE 2 SHOW AS INDICATIVE ONLY

PROPOSED REMOVAL OF CLEARWAY RESTRICTIONS

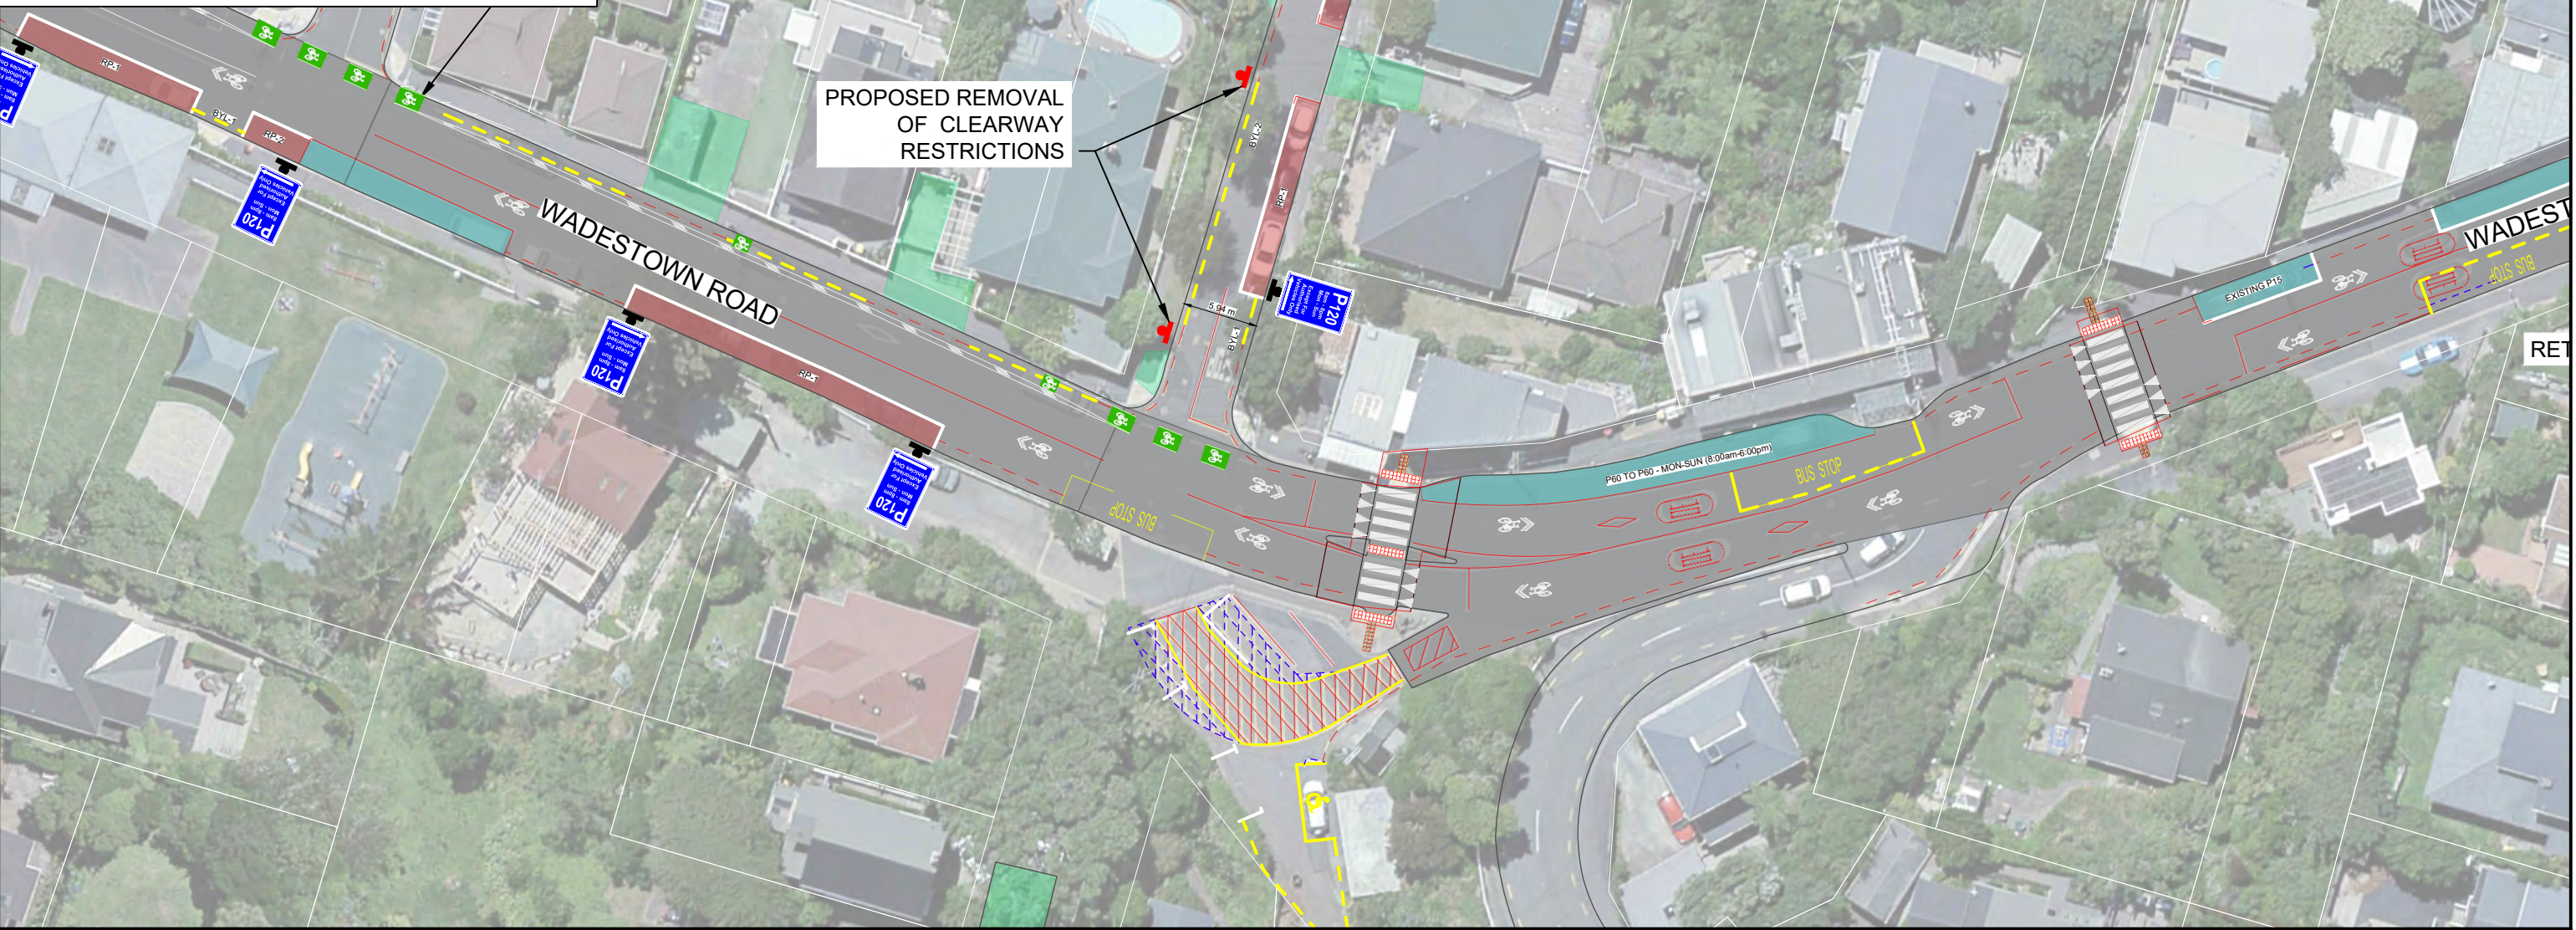

General Notes:
 1. All dimensions are in Metres. All dimensions are not to be scaled off the drawings - the contractor is to contact the engineer if there are any discrepancies
 2. All works to comply with NZTA's Manual of Traffic Signs and Markings (MOTSAM)
 3. All existing services to be located on-site by the Contractor prior to commencing physical works - it is the contractor's responsibility to locate Services.
 4. Although the information displayed has been prepared with care and in good faith, this map is designed to be illustrative only. TLDE cannot guarantee the accuracy or completeness of the information and accepts no liability for any loss suffered as a result of reliance on it.
 5. Property boundary/Asset display may not be survey accurate, and can only be verified by a registered surveyor.
 6. This map is drawn on the New Zealand Transverse Mercator projection, using New Zealand Transverse Mercator 2001 Cadastral information sourced from Land Information New Zealand. Crown Copyright Reserved.

CLIENT:
Absolutely Positively Wellington City Council
 Me Heke Ki Pōneke

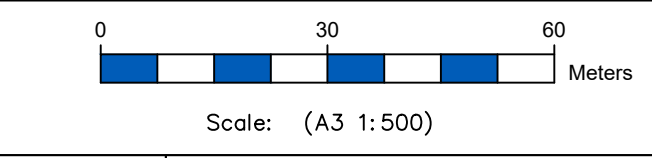

Drawn: RP	Designer: RP
Drafting Check: AS	Design check: AS
issue: ISSUED FOR REVIEW	















PROPOSED WADESTOWN PARKING MANAGEMENT SCHEME


WELD STREET SECTION 10

Original Size: A3 Drawing No: 031

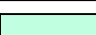1	3rd Submission	AS	EA	30/01/24
No	Revision:	Drawn	Job Manager	Date

LEGEND

-  PROPOSED POLE WITH PROPOSED NEW SIGN
-  EXISTING POLE WITH PROPOSED NEW SIGN
-  PROPOSED P120/RESIDENTS EXEMPT PARKING (RP)
-  UNRESTRICTED PARKING
-  RETAINED PARKING RESTRICTION
-  PROPOSED YELLOW BROKEN LINES (BYL)
-  PROPOSED WHITE SOLID LINES
-  EXISTING LINES PROPOSED TO BE REMOVED
-  EXISTING BUS STOP
-  EXISTING DRIVEWAY
-  EXISTING BROKEN LINE MARKING
-  EXISTING SOLID LINE MARKING
-  PROPOSED WADESTOWN EAST PERMIT ZONE
-  PROPOSED WADESTOWN WEST PERMIT ZONE

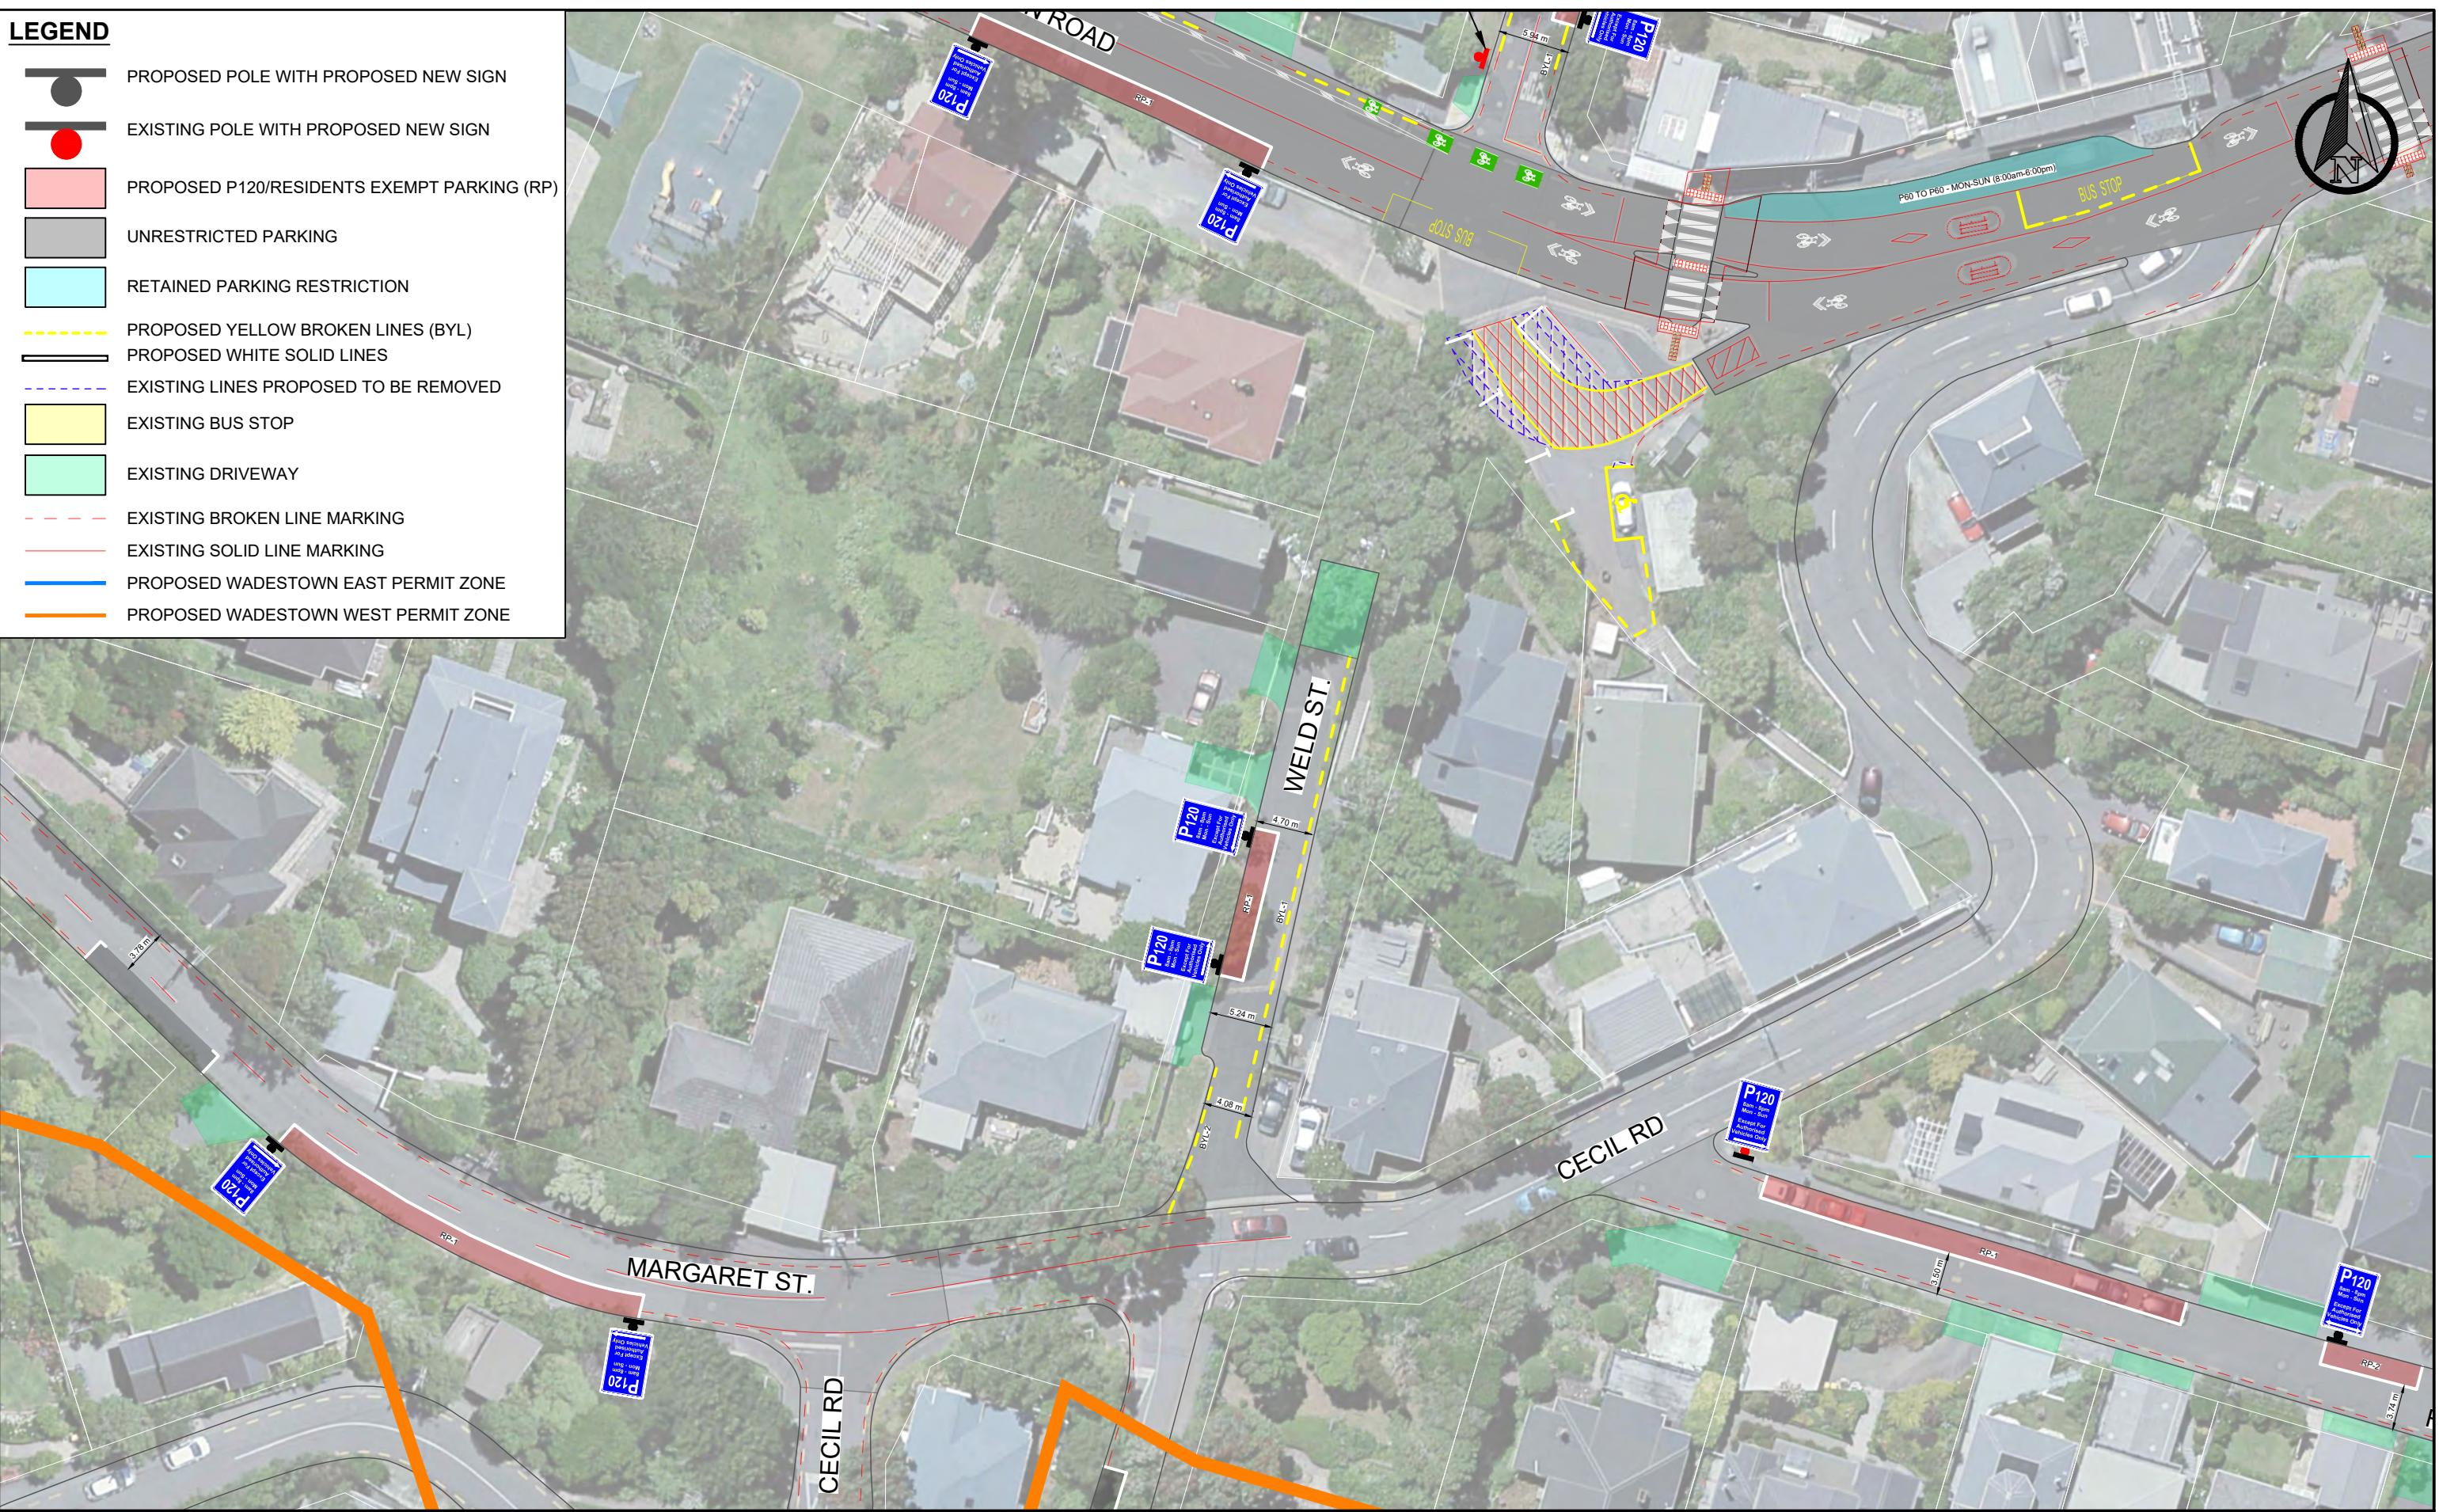

General Notes:

- All dimensions are in Metres. All dimensions are not to be scaled off the drawings - the contractor is to contact the engineer if there are any discrepancies
- All works to comply with NZTA's Manual of Traffic Signs and Markings (MOTSAM)
- All existing services to be located on-site by the Contractor prior to commencing physical works - it is the contractor's responsibility to locate Services.
- Although the information displayed has been prepared with care and in good faith, this map is designed to be illustrative only. TLDE cannot guarantee the accuracy or completeness of the information and accepts no liability for any loss suffered as a result of reliance on it.
- Property boundary/Asset display may not be survey accurate, and can only be verified by a registered surveyor.
- This map is drawn on the New Zealand Transverse Mercator projection, using New Zealand Transverse Mercator 2001 Cadastral information sourced from Land Information New Zealand. Crown Copyright Reserved.

1	3rd Submission	AS	EA	30/01/24
No	Revision:	Drawn	Job Manager	Date

CLIENT: **Absolutely Positively Wellington City Council**
Me Heke Ki Pōneke

CONSULTANT: **TLDE**
TRANSPORT & LAND DEVELOPMENT ENGINEERS

0 30 60 Meters

Scale: (A3 1:500)

Drawn: RP	Designer: RP
Drafting Check: AS	Design check: AS

issue: **ISSUED FOR REVIEW**

PROPOSED WADESTOWN PARKING MANAGEMENT SCHEME

WELD STREET SECTION 14

Original Size A3 Drawing No: 032



LEGEND

	PROPOSED POLE WITH PROPOSED NEW SIGN
	EXISTING POLE WITH PROPOSED NEW SIGN
	PROPOSED P120/RESIDENTS EXEMPT PARKING (RP)
	UNRESTRICTED PARKING
	RETAINED PARKING RESTRICTION
	PROPOSED YELLOW BROKEN LINES (BYL)
	PROPOSED WHITE SOLID LINES
	EXISTING LINES PROPOSED TO BE REMOVED
	EXISTING BUS STOP
	EXISTING DRIVEWAY
	EXISTING BROKEN LINE MARKING
	EXISTING SOLID LINE MARKING
	PROPOSED WADESTOWN EAST PERMIT ZONE
	PROPOSED WADESTOWN WEST PERMIT ZONE

Services.
 4. Although the information displayed has been prepared with care and in good faith, this map is designed to be illustrative only. TLDE cannot guarantee the accuracy or completeness of the information and accepts no liability for any loss suffered as a result of reliance on it.
 5. Property boundary/Asset display may not be survey accurate, and can only be verified by a registered surveyor.
 6. This map is drawn on the New Zealand Transverse Mercator projection, using New Zealand Transverse Mercator 2001 Cadastral information sourced from Land Information New Zealand. Crown Copyright Reserved.

1	3rd Submission	AS	EA	30/01/24
No	Revision:	Drawn	Job Manager	Date

CLIENT: **Absolutely Positively Wellington City Council**
 Me Heke Ki Pōneke

CONSULTANT: **TLDE**
 TRANSPORT & LAND DEVELOPMENT ENGINEERS

0 30 60 Meters
 Scale: (A3 1:500)

Drawn: RP	Designer: RP
Drafting Check: AS	Design check: AS

issue: **ISSUED FOR REVIEW**

PROPOSED WADESTOWN PARKING MANAGEMENT SCHEME













 
 
PITT STREET SECTION 16

Original Size A3 Drawing No: **033**

 JOIN LINE - REFER TO DRAWING NO.035
 JOIN LINE - REFER TO DRAWING NO.034




LEGEND

-  PROPOSED POLE WITH PROPOSED NEW SIGN
-  EXISTING POLE WITH PROPOSED NEW SIGN
-  PROPOSED P120/RESIDENTS EXEMPT PARKING (RP)
-  UNRESTRICTED PARKING
-  RETAINED PARKING RESTRICTION
-  PROPOSED YELLOW BROKEN LINES (BYL)
-  PROPOSED WHITE SOLID LINES
-  EXISTING LINES PROPOSED TO BE REMOVED
-  EXISTING BUS STOP
-  EXISTING DRIVEWAY
-  EXISTING BROKEN LINE MARKING
-  EXISTING SOLID LINE MARKING
-  PROPOSED WADESTOWN EAST PERMIT ZONE
-  PROPOSED WADESTOWN WEST PERMIT ZONE

JOIN LINE - REFER TO DRAWING NO.034
 JOIN LINE - REFER TO DRAWING NO.033

General Notes:
 1. All dimensions are in Metres. All dimensions are not to be scaled off the drawings - the contractor is to contact the engineer if there are any discrepancies
 2. All works to comply with NZTA's Manual of Traffic Signs and Markings (MOTSAM)
 3. All existing services to be located on-site by the Contractor prior to commencing physical works - it is the contractor's responsibility to locate Services.
 4. Although the information displayed has been prepared with care and in good faith, this map is designed to be illustrative only. TLDE cannot guarantee the accuracy or completeness of the information and accepts no liability for any loss suffered as a result of reliance on it.
 5. Property boundary/Asset display may not be survey accurate, and can only be verified by a registered surveyor.
 6. This map is drawn on the New Zealand Transverse Mercator projection, using New Zealand Transverse Mercator 2001 Cadastral information sourced from Land Information New Zealand. Crown Copyright Reserved.

CLIENT:
**Absolutely Positively
 Wellington City Council**
 Me Heke Ki Pōneke

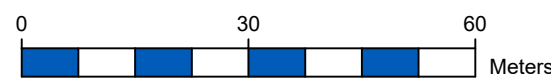

Scale: (A3 1:500)

Drawn: RP Designer: RP
 Drafting: AS Design check: AS
 Check


issue: **ISSUED FOR REVIEW**

**PROPOSED WADESTOWN PARKING
 MANAGEMENT SCHEME**

**PITT STREET
 SECTION 16**

Original Size: A3 Drawing No: **034**

No	Revision	AS	EA	30/01/24
		Drawn	Job Manager	Date
1	3rd Submission			

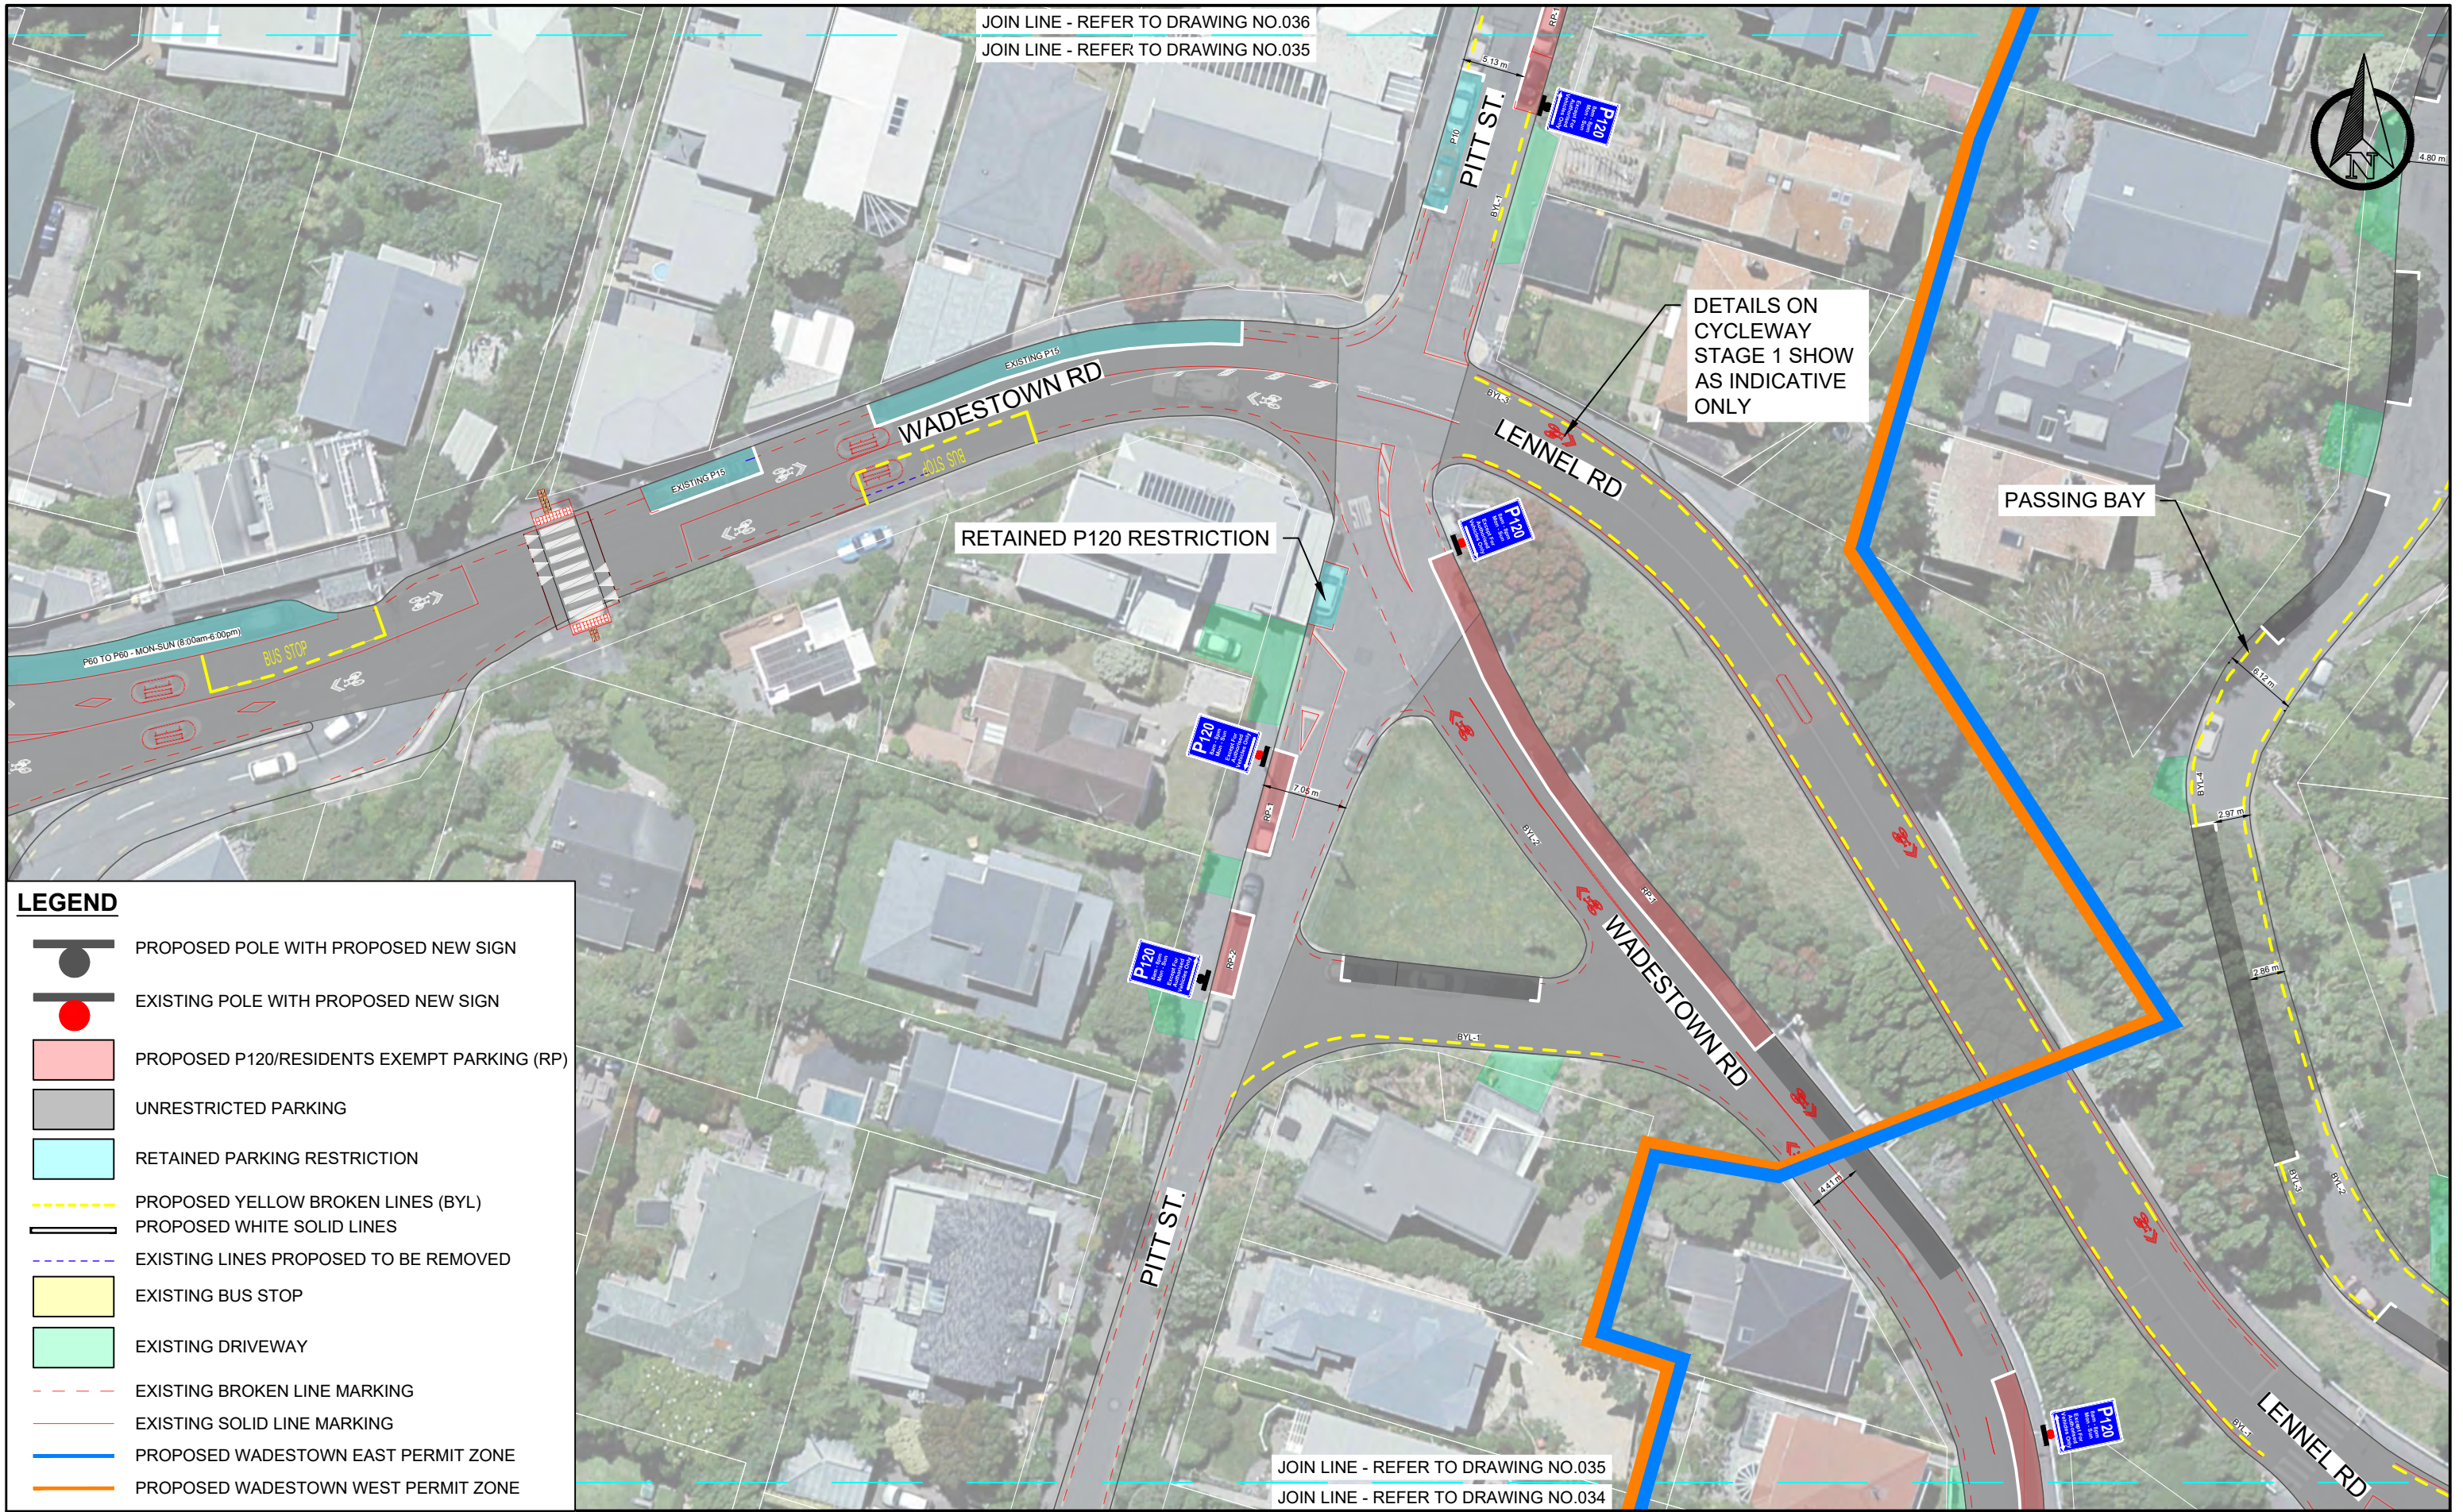

JOIN LINE - REFER TO DRAWING NO.036
 JOIN LINE - REFER TO DRAWING NO.035

DETAILS ON CYCLEWAY STAGE 1 SHOW AS INDICATIVE ONLY

RETAINED P120 RESTRICTION


PASSING BAY

LEGEND

- PROPOSED POLE WITH PROPOSED NEW SIGN
- EXISTING POLE WITH PROPOSED NEW SIGN
- PROPOSED P120/RESIDENTS EXEMPT PARKING (RP)
- UNRESTRICTED PARKING
- RETAINED PARKING RESTRICTION
- PROPOSED YELLOW BROKEN LINES (BYL)
- PROPOSED WHITE SOLID LINES
- EXISTING LINES PROPOSED TO BE REMOVED
- EXISTING BUS STOP
- EXISTING DRIVEWAY
- EXISTING BROKEN LINE MARKING
- EXISTING SOLID LINE MARKING
- PROPOSED WADESTOWN EAST PERMIT ZONE
- PROPOSED WADESTOWN WEST PERMIT ZONE

General Notes:
 1. All dimensions are in Metres. All dimensions are not to be scaled off the drawings - the contractor is to contact the engineer if there are any discrepancies
 2. All works to comply with NZTA's Manual of Traffic Signs and Markings (MOTSAM)
 3. All existing services to be located on-site by the Contractor prior to commencing physical works - it is the contractor's responsibility to locate Services.
 4. Although the information displayed has been prepared with care and in good faith, this map is designed to be illustrative only. TLDE cannot guarantee the accuracy or completeness of the information and accepts no liability for any loss suffered as a result of reliance on it.
 5. Property boundary/Asset display may not be survey accurate, and can only be verified by a registered surveyor.
 6. This map is drawn on the New Zealand Transverse Mercator projection, using New Zealand Transverse Mercator 2001 Cadastral information sourced from Land Information New Zealand. Crown Copyright Reserved.

CLIENT:
Absolutely Positively Wellington City Council
 Me Heke Ki Pōneke

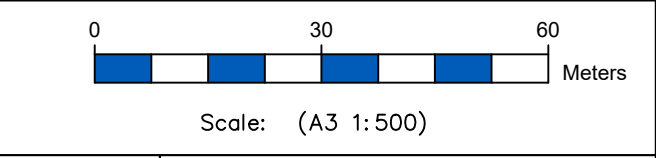

Drawn: RP	Designer: RP
Drafting Check: AS	Design check: AS
issue: ISSUED FOR REVIEW	

PROPOSED WADESTOWN PARKING MANAGEMENT SCHEME

PITT STREET SECTION 16 & 22

Original Size A3 Drawing No: 035





 





 



1	3rd Submission	AS	EA	30/01/24
No	Revision:	Drawn	Job Manager	Date

JOIN LINE - REFER TO DRAWING NO.037

JOIN LINE - REFER TO DRAWING NO.036

 

 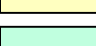LEGEND

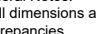-  PROPOSED POLE WITH PROPOSED NEW SIGN
-  EXISTING POLE WITH PROPOSED NEW SIGN
-  PROPOSED P120/RESIDENTS EXEMPT PARKING (RP)
-  UNRESTRICTED PARKING
-  RETAINED PARKING RESTRICTION
-  PROPOSED YELLOW BROKEN LINES (BYL)
-  PROPOSED WHITE SOLID LINES
-  EXISTING LINES PROPOSED TO BE REMOVED
-  EXISTING BUS STOP
-  EXISTING DRIVEWAY
-  EXISTING BROKEN LINE MARKING
-  EXISTING SOLID LINE MARKING
-  PROPOSED WADESTOWN EAST PERMIT ZONE
-  PROPOSED WADESTOWN WEST PERMIT ZONE

General Notes:

1. All dimensions are in Metres. All dimensions are not to be scaled off the drawings - the contractor is to contact the engineer if there are any discrepancies
2. All works to comply with NZTA's Manual of Traffic Signs and Markings (MOTSAM)
3. All existing services to be located on-site by the Contractor prior to commencing physical works - it is the contractor's responsibility to locate Services.
4. Although the information displayed has been prepared with care and in good faith, this map is designed to be illustrative only. TLDE cannot guarantee the accuracy or completeness of the information and accepts no liability for any loss suffered as a result of reliance on it.
5. Property boundary/Asset display may not be survey accurate, and can only be verified by a registered surveyor.
6. This map is drawn on the New Zealand Transverse Mercator projection, using New Zealand Transverse Mercator 2001 Cadastral information sourced from Land Information New Zealand. Crown Copyright Reserved.

CLIENT: **Absolutely Positively Wellington City Council**
Me Heke Ki Pōneke



0 30 60 Meters
Scale: (A3 1:500)


Drawn: RP	Designer: RP
Drafting Check: AS	Design check: AS
issue: ISSUED FOR REVIEW	

PROPOSED WADESTOWN PARKING MANAGEMENT SCHEME






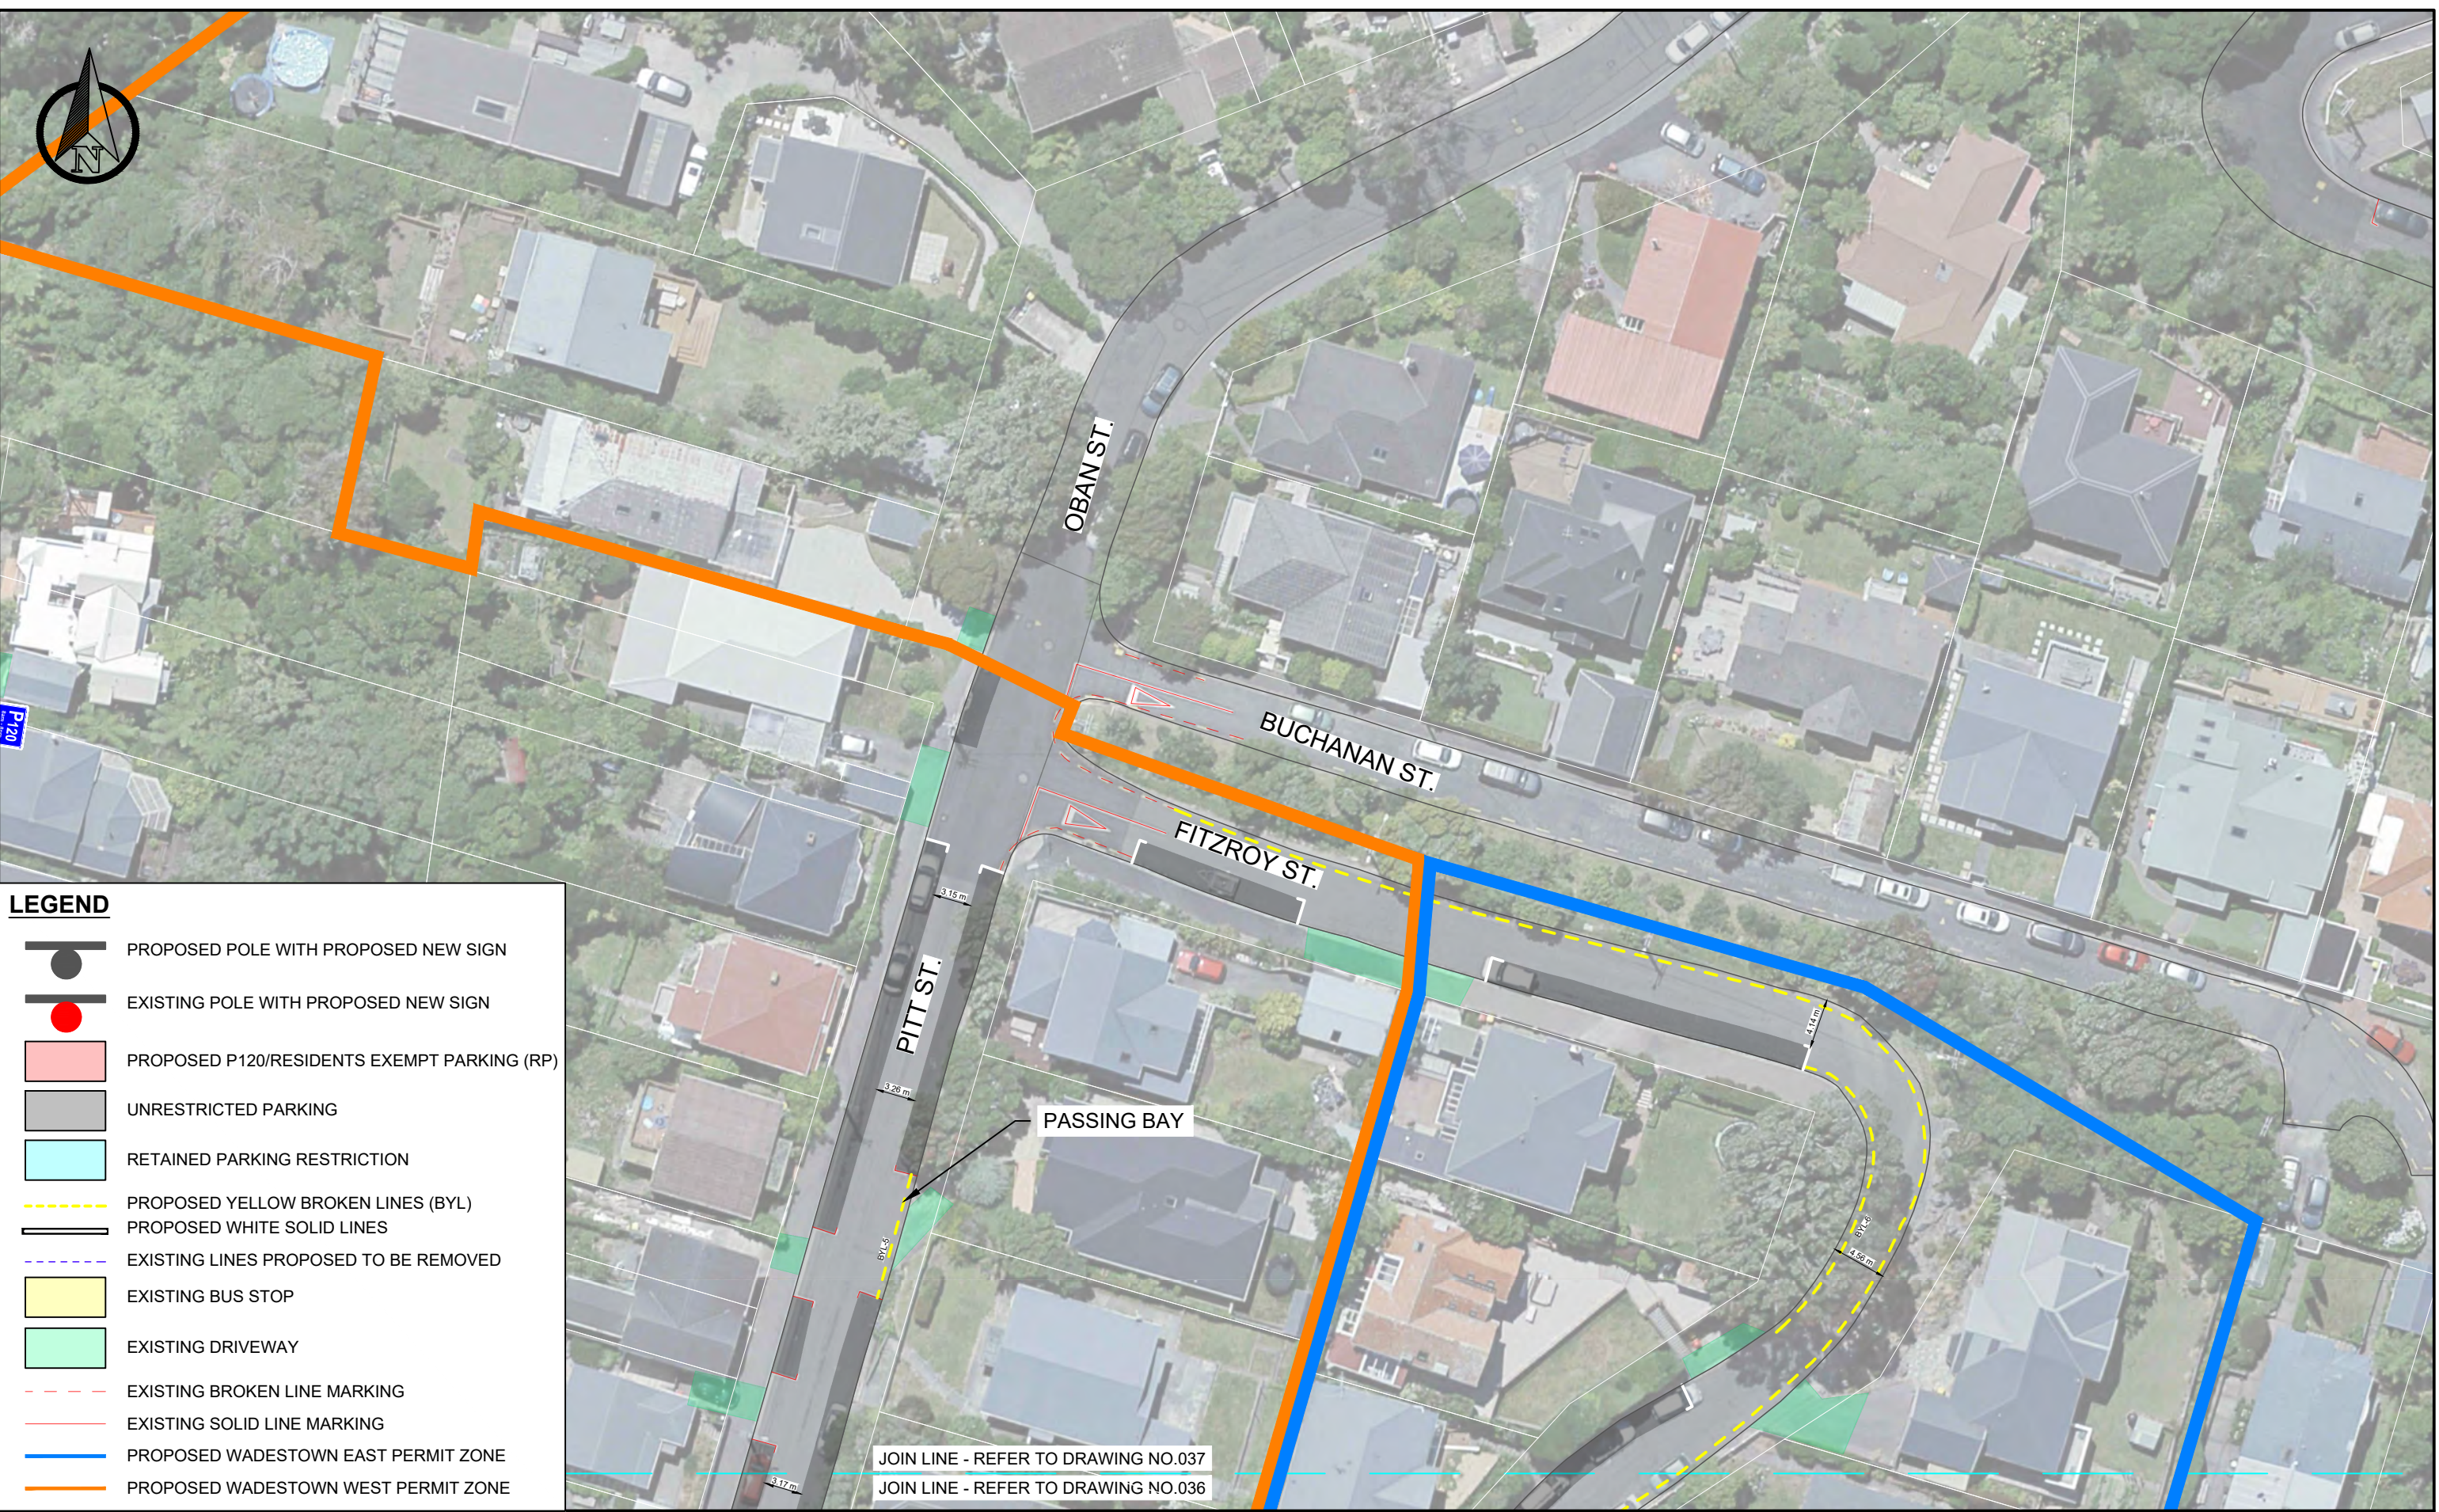





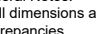
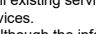
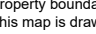
PITT STREET SECTION 21

Original Size A3 Drawing No: 036

1	3rd Submission	AS	EA	30/01/24
No	Revision	Drawn	Job Manager	Date

 


LEGEND

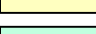  -  PROPOSED POLE WITH PROPOSED NEW SIGN
-  EXISTING POLE WITH PROPOSED NEW SIGN
-  PROPOSED P120/RESIDENTS EXEMPT PARKING (RP)
-  UNRESTRICTED PARKING
-  RETAINED PARKING RESTRICTION
-  PROPOSED YELLOW BROKEN LINES (BYL)
-  PROPOSED WHITE SOLID LINES
-  EXISTING LINES PROPOSED TO BE REMOVED
-  EXISTING BUS STOP
-  EXISTING DRIVEWAY
-  EXISTING BROKEN LINE MARKING
-  EXISTING SOLID LINE MARKING
-  PROPOSED WADESTOWN EAST PERMIT ZONE
-  PROPOSED WADESTOWN WEST PERMIT ZONE

General Notes:

1. All dimensions are in Metres. All dimensions are not to be scaled off the drawings - the contractor is to contact the engineer if there are any discrepancies
2. All works to comply with NZTA's Manual of Traffic Signs and Markings (MOTSAM)
3. All existing services to be located on-site by the Contractor prior to commencing physical works - it is the contractor's responsibility to locate Services.
4. Although the information displayed has been prepared with care and in good faith, this map is designed to be illustrative only. TLDE cannot guarantee the accuracy or completeness of the information and accepts no liability for any loss suffered as a result of reliance on it.
5. Property boundary/Asset display may not be survey accurate, and can only be verified by a registered surveyor.
6. This map is drawn on the New Zealand Transverse Mercator projection, using New Zealand Transverse Mercator 2001 Cadastral information sourced from Land Information New Zealand. Crown Copyright Reserved.

CLIENT: **Absolutely Positively Wellington City Council**
 Me Heke Ki Pōneke

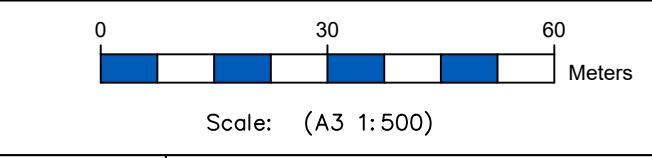

Drawn: RP	Designer: RP
Drafting Check: AS	Design check: AS
issue: ISSUED FOR REVIEW	















PROPOSED WADESTOWN PARKING MANAGEMENT SCHEME

PITT STREET SECTION 21

Original Size A3 Drawing No: 037

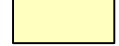1	3rd Submission	AS	EA	30/01/24
No	Revision:	Drawn	Job Manager	Date

LEGEND

-  PROPOSED POLE WITH PROPOSED NEW SIGN
-  EXISTING POLE WITH PROPOSED NEW SIGN
-  PROPOSED P120/RESIDENTS EXEMPT PARKING (RP)
-  UNRESTRICTED PARKING
-  RETAINED PARKING RESTRICTION
-  PROPOSED YELLOW BROKEN LINES (BYL)
-  PROPOSED WHITE SOLID LINES
-  EXISTING LINES PROPOSED TO BE REMOVED
-  EXISTING BUS STOP
-  EXISTING DRIVEWAY
-  EXISTING BROKEN LINE MARKING
-  EXISTING SOLID LINE MARKING
-  PROPOSED WADESTOWN EAST PERMIT ZONE
-  PROPOSED WADESTOWN WEST PERMIT ZONE


JOIN LINE - REFER TO DRAWING NO.039

JOIN LINE - REFER TO DRAWING NO.038



General Notes:
 1. All dimensions are in Metres. All dimensions are not to be scaled off the drawings - the contractor is to contact the engineer if there are any discrepancies
 2. All works to comply with NZTA's Manual of Traffic Signs and Markings (MOTSAM)
 3. All existing services to be located on-site by the Contractor prior to commencing physical works - it is the contractor's responsibility to locate Services.
 4. Although the information displayed has been prepared with care and in good faith, this map is designed to be illustrative only. TLDE cannot guarantee the accuracy or completeness of the information and accepts no liability for any loss suffered as a result of reliance on it.
 5. Property boundary/Asset display may not be survey accurate, and can only be verified by a registered surveyor.
 6. This map is drawn on the New Zealand Transverse Mercator projection, using New Zealand Transverse Mercator 2001 Cadastral information sourced from Land Information New Zealand. Crown Copyright Reserved.

CLIENT:
Absolutely Positively Wellington City Council
 Me Heke Ki Pōneke

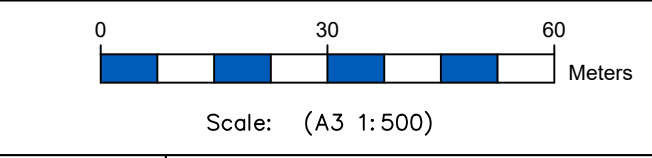

Drawn: RP	Designer: RP
Drafting Check: AS	Design check: AS
issue: ISSUED FOR REVIEW	






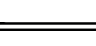
 
 

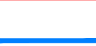




PROPOSED WADESTOWN PARKING MANAGEMENT SCHEME

SAR STREET SECTION 36

Original Size A3 Drawing No: 038


No	Revision	Drawn	Job Manager	Date
1	3rd Submission	AS	EA	30/01/24

LEGEND

-  PROPOSED POLE WITH PROPOSED NEW SIGN
-  EXISTING POLE WITH PROPOSED NEW SIGN
-  PROPOSED P120/RESIDENTS EXEMPT PARKING (RP)
-  UNRESTRICTED PARKING
-  RETAINED PARKING RESTRICTION
-  PROPOSED YELLOW BROKEN LINES (BYL)
-  PROPOSED WHITE SOLID LINES
-  EXISTING LINES PROPOSED TO BE REMOVED
-  EXISTING BUS STOP
-  EXISTING DRIVEWAY
-  EXISTING BROKEN LINE MARKING
-  EXISTING SOLID LINE MARKING
-  PROPOSED WADESTOWN EAST PERMIT ZONE
-  PROPOSED WADESTOWN WEST PERMIT ZONE

JOIN LINE - REFER TO DRAWING NO.040

JOIN LINE - REFER TO DRAWING NO.039

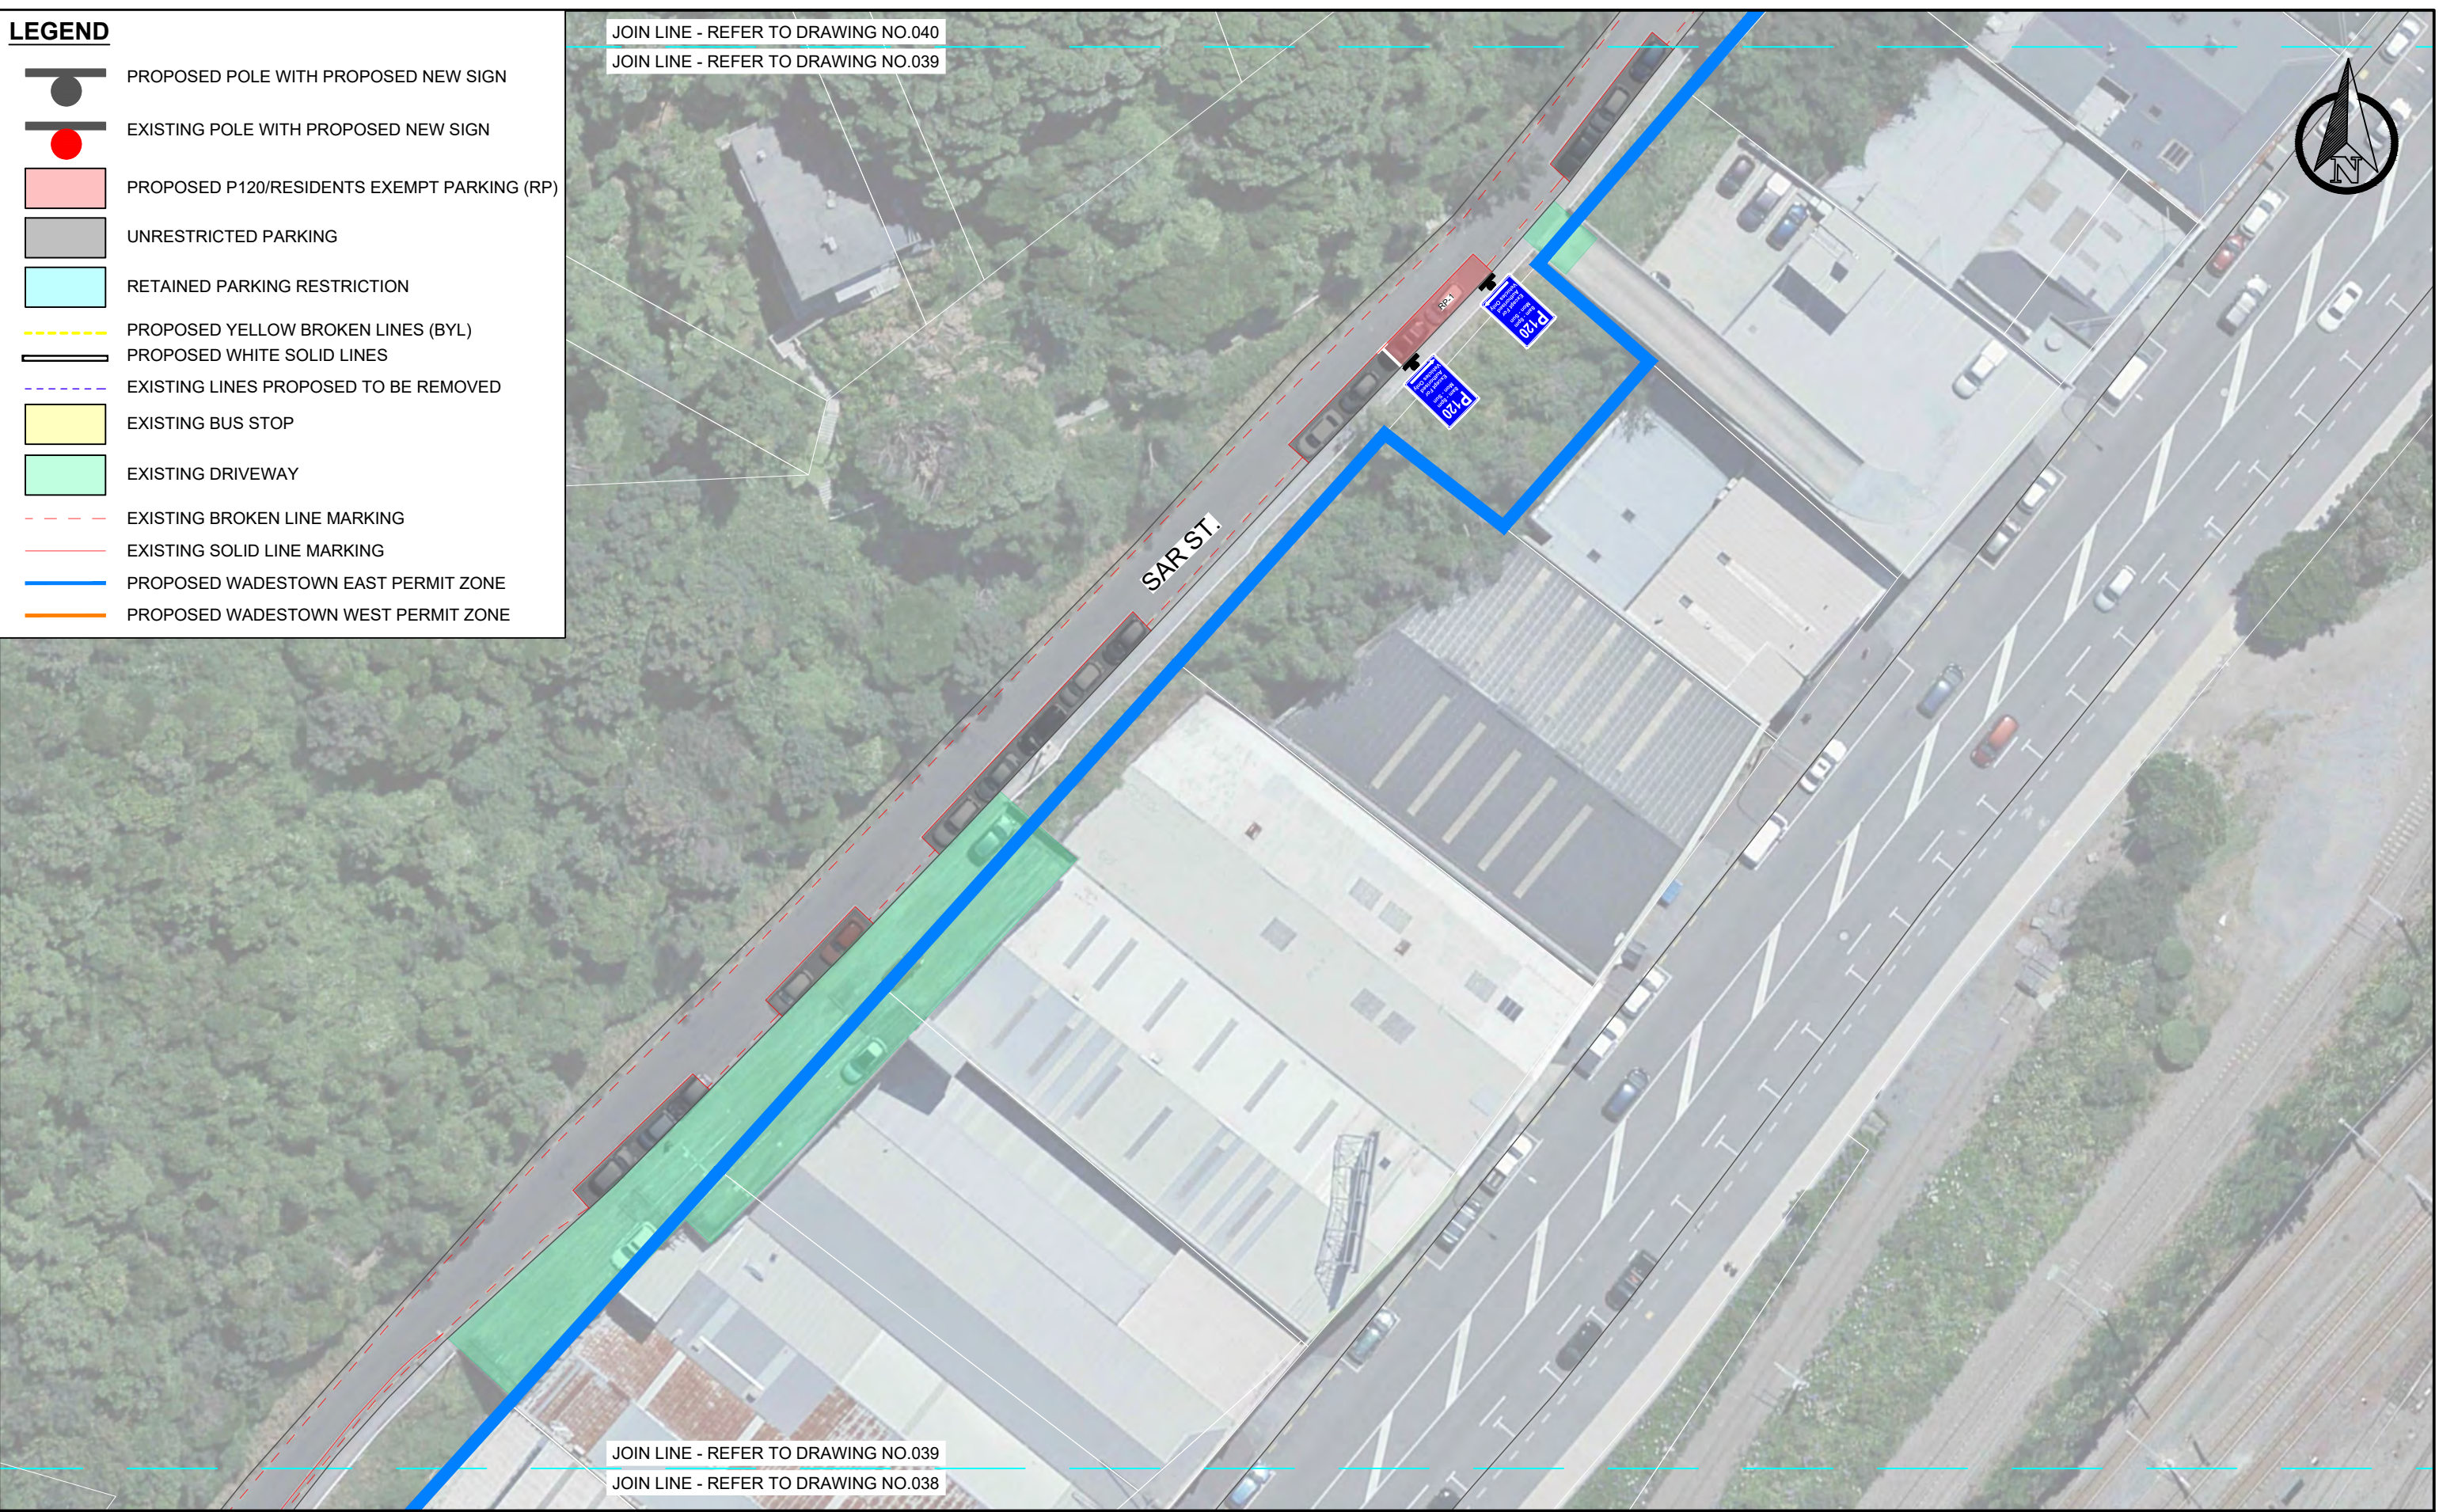


JOIN LINE - REFER TO DRAWING NO.039

JOIN LINE - REFER TO DRAWING NO.038

General Notes:

1. All dimensions are in Metres. All dimensions are not to be scaled off the drawings - the contractor is to contact the engineer if there are any discrepancies
2. All works to comply with NZTA's Manual of Traffic Signs and Markings (MOTSAM)
3. All existing services to be located on-site by the Contractor prior to commencing physical works - it is the contractor's responsibility to locate Services.
4. Although the information displayed has been prepared with care and in good faith, this map is designed to be illustrative only. TLDE cannot guarantee the accuracy or completeness of the information and accepts no liability for any loss suffered as a result of reliance on it.
5. Property boundary/Asset display may not be survey accurate, and can only be verified by a registered surveyor.
6. This map is drawn on the New Zealand Transverse Mercator projection, using New Zealand Transverse Mercator 2001 Cadastral information sourced from Land Information New Zealand. Crown Copyright Reserved.

CLIENT: **Absolutely Positively Wellington City Council**
Me Heke Ki Pōneke

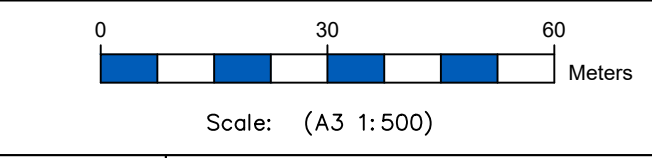

Drawn: RP	Designer: RP
Drafting Check: AS	Design check: AS
issue: ISSUED FOR REVIEW	















PROPOSED WADESTOWN PARKING MANAGEMENT SCHEME

SAR STREET SECTION 36

 No	Revision	Drawn	Job Manager	Date
1	3rd Submission	AS	EA	30/01/24

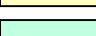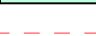Original Size A3 Drawing No: 039

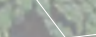LEGEND

-  PROPOSED POLE WITH PROPOSED NEW SIGN
-  EXISTING POLE WITH PROPOSED NEW SIGN
-  PROPOSED P120/RESIDENTS EXEMPT PARKING (RP)
-  UNRESTRICTED PARKING
-  RETAINED PARKING RESTRICTION
-  PROPOSED YELLOW BROKEN LINES (BYL)
-  PROPOSED WHITE SOLID LINES
-  EXISTING LINES PROPOSED TO BE REMOVED
-  EXISTING BUS STOP
-  EXISTING DRIVEWAY
-  EXISTING BROKEN LINE MARKING
-  EXISTING SOLID LINE MARKING
-  PROPOSED WADESTOWN EAST PERMIT ZONE
-  PROPOSED WADESTOWN WEST PERMIT ZONE


JOIN LINE - REFER TO DRAWING NO.041
 JOIN LINE - REFER TO DRAWING NO.040



JOIN LINE - REFER TO DRAWING NO.040
 JOIN LINE - REFER TO DRAWING NO.039

General Notes:
 1. All dimensions are in Metres. All dimensions are not to be scaled off the drawings - the contractor is to contact the engineer if there are any discrepancies
 2. All works to comply with NZTA's Manual of Traffic Signs and Markings (MOTSAM)
 3. All existing services to be located on-site by the Contractor prior to commencing physical works - it is the contractor's responsibility to locate Services.
 4. Although the information displayed has been prepared with care and in good faith, this map is designed to be illustrative only. TLDE cannot guarantee the accuracy or completeness of the information and accepts no liability for any loss suffered as a result of reliance on it.
 5. Property boundary/Asset display may not be survey accurate, and can only be verified by a registered surveyor.
 6. This map is drawn on the New Zealand Transverse Mercator projection, using New Zealand Transverse Mercator 2001 Cadastral information sourced from Land Information New Zealand. Crown Copyright Reserved.

CLIENT: **Absolutely Positively Wellington City Council**
 Me Heke Ki Pōneke

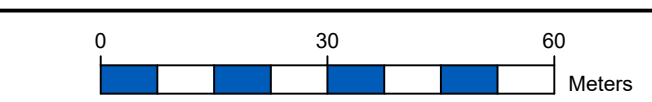

Drawn: RP	Designer: RP
Drafting Check: AS	Design check: AS
issue: ISSUED FOR REVIEW	















PROPOSED WADESTOWN PARKING MANAGEMENT SCHEME


SAR STREET SECTION 36

Original Size A3 Drawing No: 040

 No	Revision	Drawn	Job Manager	Date
1	3rd Submission	AS	EA	30/01/24

LEGEND

-  PROPOSED POLE WITH PROPOSED NEW SIGN
-  EXISTING POLE WITH PROPOSED NEW SIGN
-  PROPOSED P120/RESIDENTS EXEMPT PARKING (RP)
-  UNRESTRICTED PARKING
-  RETAINED PARKING RESTRICTION
-  PROPOSED YELLOW BROKEN LINES (BYL)
-  PROPOSED WHITE SOLID LINES
-  EXISTING LINES PROPOSED TO BE REMOVED
-  EXISTING BUS STOP
-  EXISTING DRIVEWAY
-  EXISTING BROKEN LINE MARKING
-  EXISTING SOLID LINE MARKING
-  PROPOSED WADESTOWN EAST PERMIT ZONE
-  PROPOSED WADESTOWN WEST PERMIT ZONE

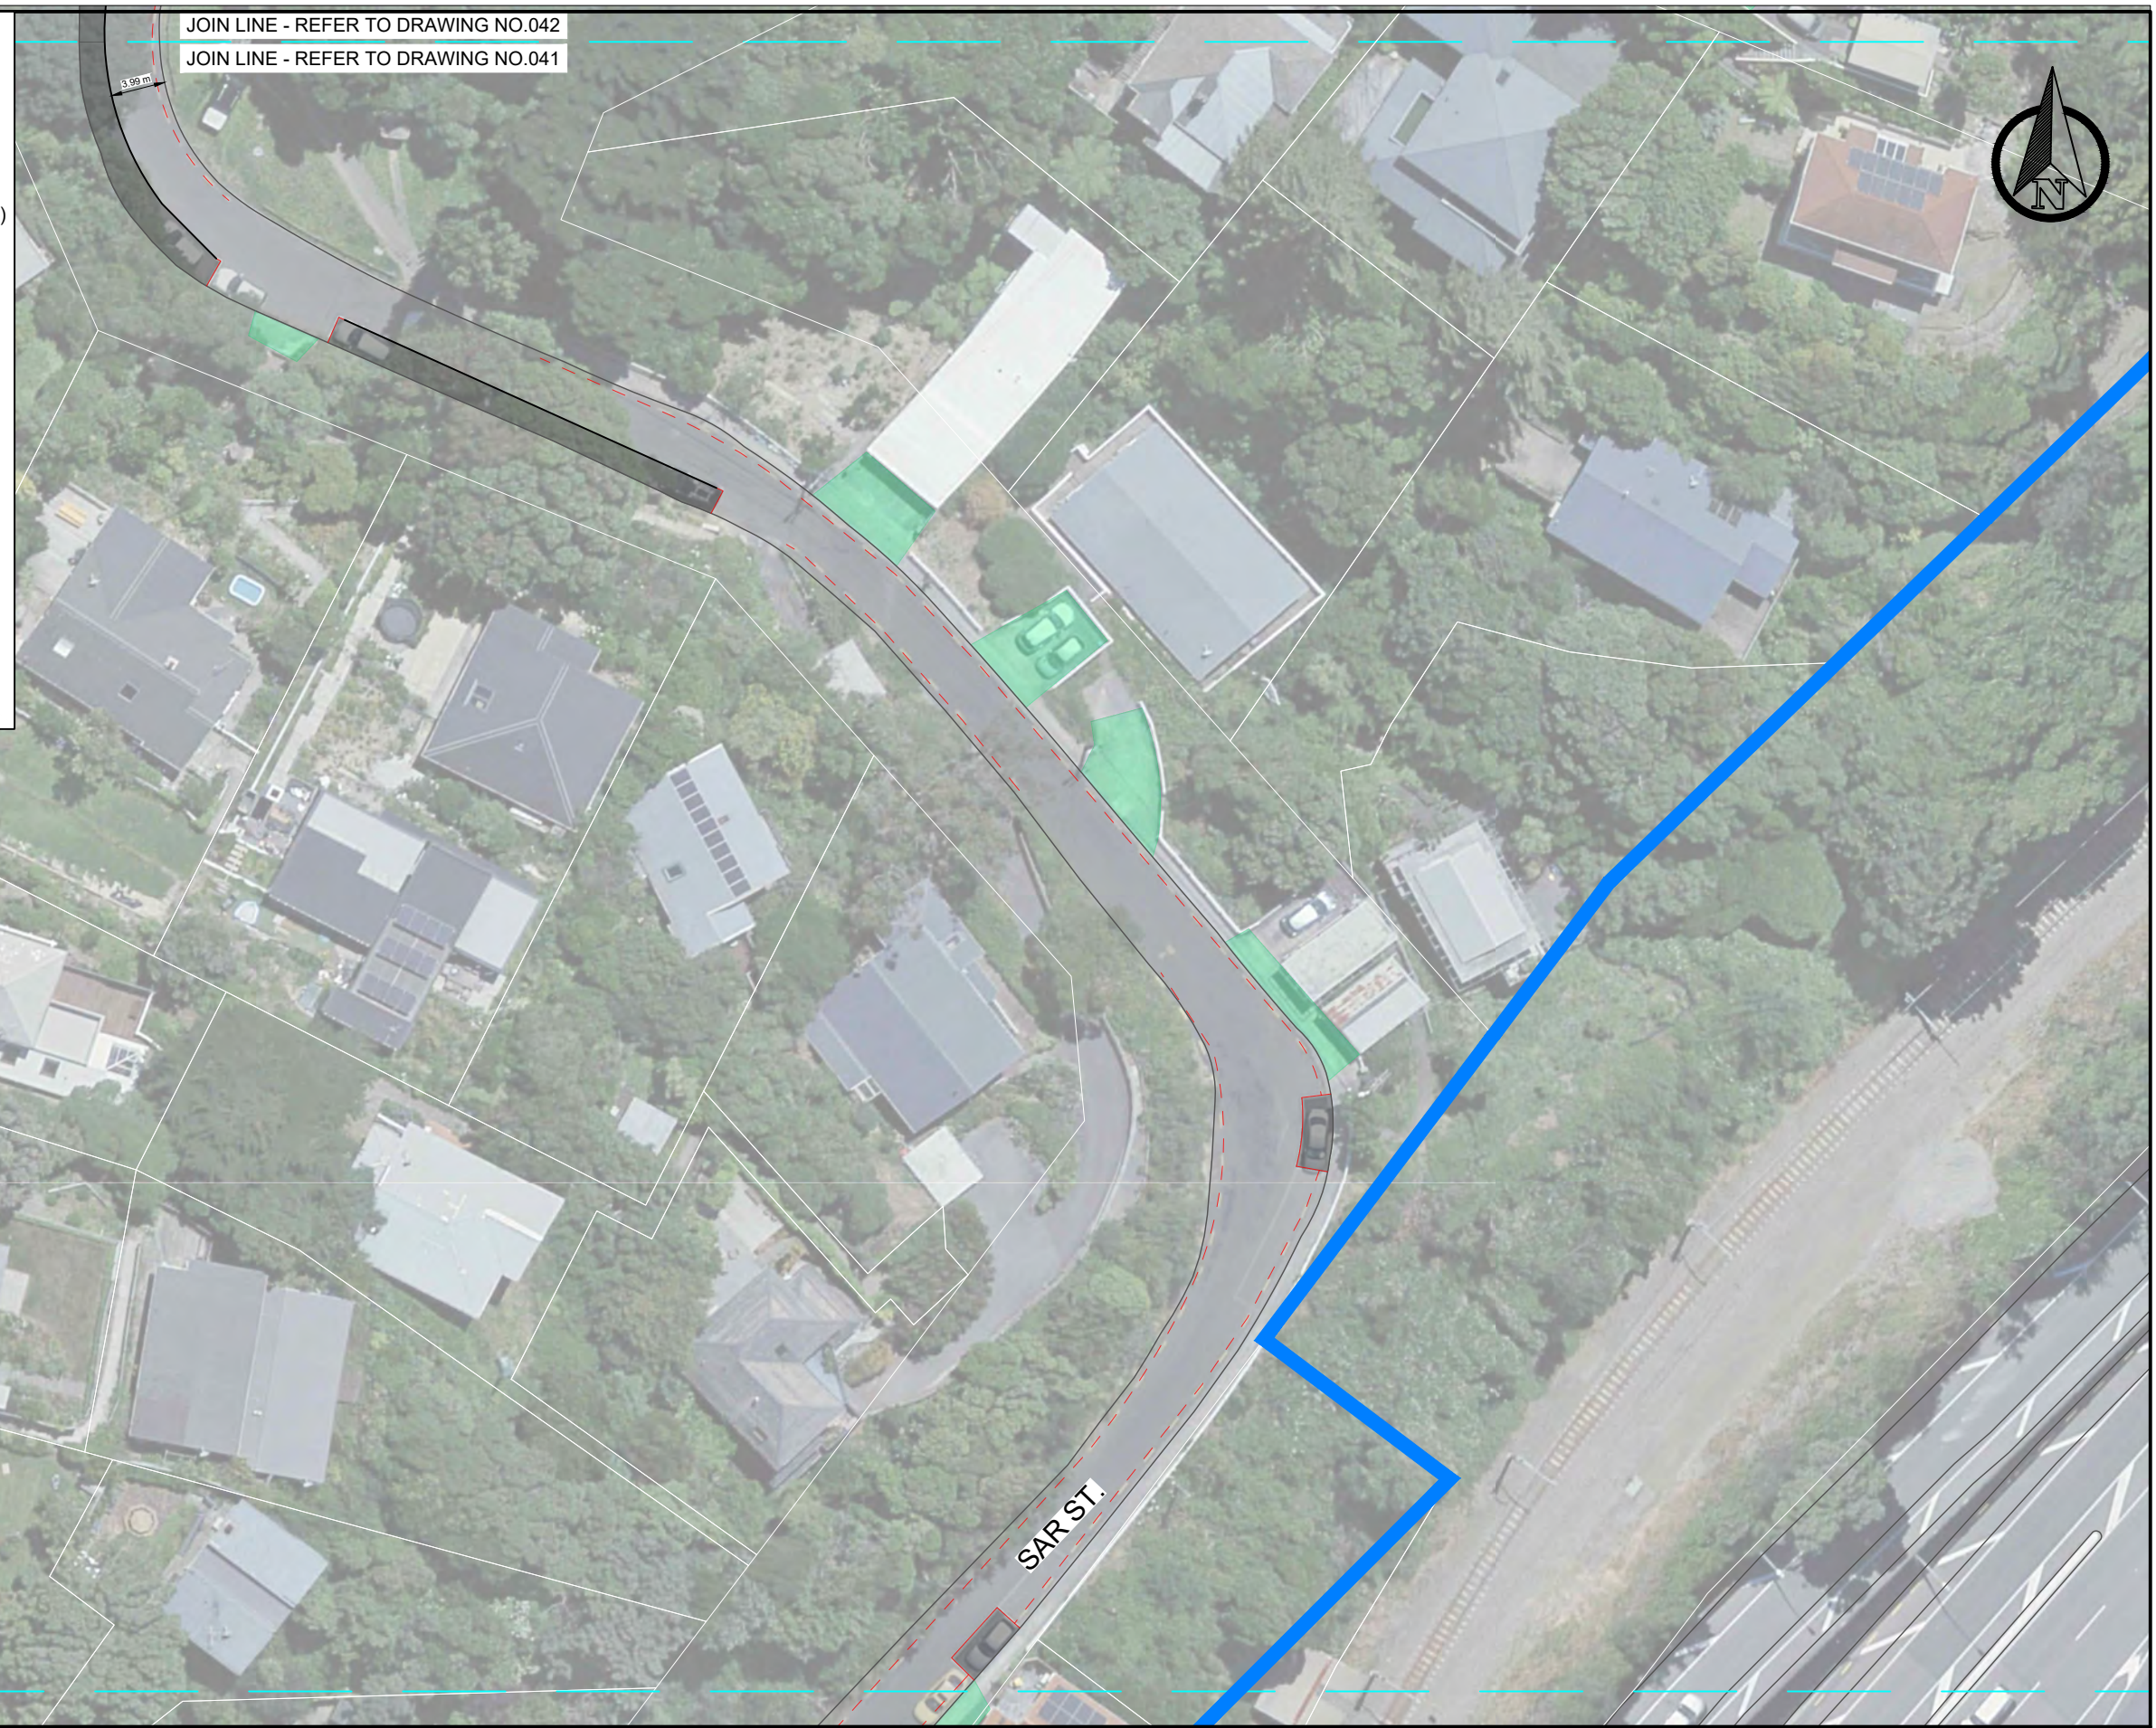


General Notes:
 1. All dimensions are in Metres. All dimensions are not to be scaled off the drawings - the contractor is to contact the engineer if there are any discrepancies
 2. All works to comply with NZTA's Manual of Traffic Signs and Markings (MOTSAM)
 3. All existing services to be located on-site by the Contractor prior to commencing physical works - it is the contractor's responsibility to locate Services.
 4. Although the information displayed has been prepared with care and in good faith, this map is designed to be illustrative only. TLDE cannot guarantee the accuracy or completeness of the information and accepts no liability for any loss suffered as a result of reliance on it.
 5. Property boundary/Asset display may not be survey accurate, and can only be verified by a registered surveyor.
 6. This map is drawn on the New Zealand Transverse Mercator projection, using New Zealand Transverse Mercator 2001 Cadastral information sourced from Land Information New Zealand. Crown Copyright Reserved.

1	3rd Submission	AS	EA	30/01/24
No	Revision:	Drawn	Job Manager	Date

CLIENT: **Absolutely Positively Wellington City Council**
 Me Heke Ki Pōneke

CONSULTANT: **TLDE**
 TRANSPORT & LAND DEVELOPMENT ENGINEERS

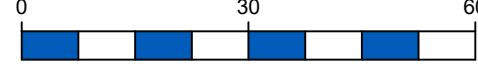

Scale: (A3 1:500)















Drawn: RP	Designer: RP
Drafting Check: AS	Design check: AS
issue: ISSUED FOR REVIEW	

PROPOSED WADESTOWN PARKING MANAGEMENT SCHEME

 SAR STREET SECTION 36

  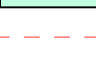Original Size A3 Drawing No: 041


LEGEND

-  PROPOSED POLE WITH PROPOSED NEW SIGN
-  EXISTING POLE WITH PROPOSED NEW SIGN
-  PROPOSED P120/RESIDENTS EXEMPT PARKING (RP)
-  UNRESTRICTED PARKING
-  RETAINED PARKING RESTRICTION
-  PROPOSED YELLOW BROKEN LINES (BYL)
-  PROPOSED WHITE SOLID LINES
-  EXISTING LINES PROPOSED TO BE REMOVED
-  EXISTING BUS STOP
-  EXISTING DRIVEWAY
-  EXISTING BROKEN LINE MARKING
-  EXISTING SOLID LINE MARKING
-  PROPOSED WADESTOWN EAST PERMIT ZONE
-  PROPOSED WADESTOWN WEST PERMIT ZONE



General Notes:
 1. All dimensions are in Metres. All dimensions are not to be scaled off the drawings - the contractor is to contact the engineer if there are any discrepancies
 2. All works to comply with NZTA's Manual of Traffic Signs and Markings (MOTSAM)
 3. All existing services to be located on-site by the Contractor prior to commencing physical works - it is the contractor's responsibility to locate Services.
 4. Although the information displayed has been prepared with care and in good faith, this map is designed to be illustrative only. TLDE cannot guarantee the accuracy or completeness of the information and accepts no liability for any loss suffered as a result of reliance on it.
 5. Property boundary/Asset display may not be survey accurate, and can only be verified by a registered surveyor.
 6. This map is drawn on the New Zealand Transverse Mercator projection, using New Zealand Transverse Mercator 2001 Cadastral information sourced from Land Information New Zealand. Crown Copyright Reserved.

CLIENT:
Absolutely Positively Wellington City Council
 Me Heke Ki Pōneke

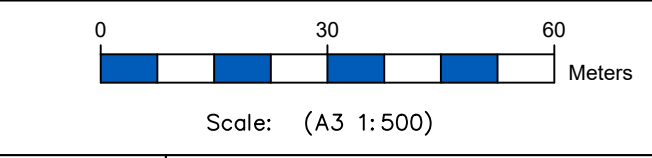

Drawn: RP	Designer: RP
Drafting Check: AS	Design check: AS
issue: ISSUED FOR REVIEW	

PROPOSED WADESTOWN PARKING MANAGEMENT SCHEME

SAR STREET SECTION 36

Original Size A3 Drawing No: 042

1	3rd Submission	AS	EA	30/01/24
No	Revision:	Drawn	Job Manager	Date

JOIN LINE - REFER TO DRAWING NO.044
 JOIN LINE - REFER TO DRAWING NO.043




LEGEND	
	PROPOSED POLE WITH PROPOSED NEW SIGN
	EXISTING POLE WITH PROPOSED NEW SIGN
	PROPOSED P120/RESIDENTS EXEMPT PARKING (RP)
	UNRESTRICTED PARKING
	RETAINED PARKING RESTRICTION
	PROPOSED YELLOW BROKEN LINES (BYL)
	PROPOSED WHITE SOLID LINES
	EXISTING LINES PROPOSED TO BE REMOVED
	EXISTING BUS STOP
	EXISTING DRIVEWAY
	EXISTING BROKEN LINE MARKING
	EXISTING SOLID LINE MARKING
	PROPOSED WADESTOWN EAST PERMIT ZONE
	PROPOSED WADESTOWN WEST PERMIT ZONE

Services.
 4. Although the information displayed has been prepared with care and in good faith, this map is designed to be illustrative only. TLDE cannot guarantee the accuracy or completeness of the information and accepts no liability for any loss suffered as a result of reliance on it.
 5. Property boundary/Asset display may not be survey accurate, and can only be verified by a registered surveyor.
 6. This map is drawn on the New Zealand Transverse Mercator projection, using New Zealand Transverse Mercator 2001 Cadastral information sourced from Land Information New Zealand. Crown Copyright Reserved.

No	Revision	AS	EA	30/01/24
Drawn	Job Manager	Date		
1	3rd Submission			

CLIENT: **Absolutely Positively Wellington City Council**
 Me Heke Ki Pōneke

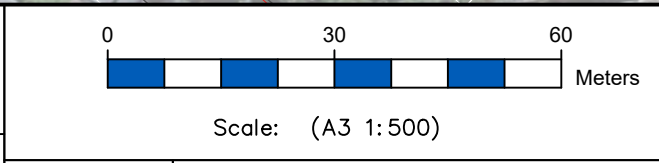















Drawn: RP	Designer: RP
Drafting Check: AS	Design check: AS
issue: ISSUED FOR REVIEW	


PROPOSED WADESTOWN PARKING MANAGEMENT SCHEME

 WADESTOWN ROAD SECTION 15

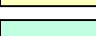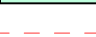Original Size A3 Drawing No: **043**


LEGEND

-  PROPOSED POLE WITH PROPOSED NEW SIGN
-  EXISTING POLE WITH PROPOSED NEW SIGN
-  PROPOSED P120/RESIDENTS EXEMPT PARKING (RP)
-  UNRESTRICTED PARKING
-  RETAINED PARKING RESTRICTION
-  PROPOSED YELLOW BROKEN LINES (BYL)
-  PROPOSED WHITE SOLID LINES
-  EXISTING LINES PROPOSED TO BE REMOVED
-  EXISTING BUS STOP
-  EXISTING DRIVEWAY
-  EXISTING BROKEN LINE MARKING
-  EXISTING SOLID LINE MARKING
-  PROPOSED WADESTOWN EAST PERMIT ZONE
-  PROPOSED WADESTOWN WEST PERMIT ZONE

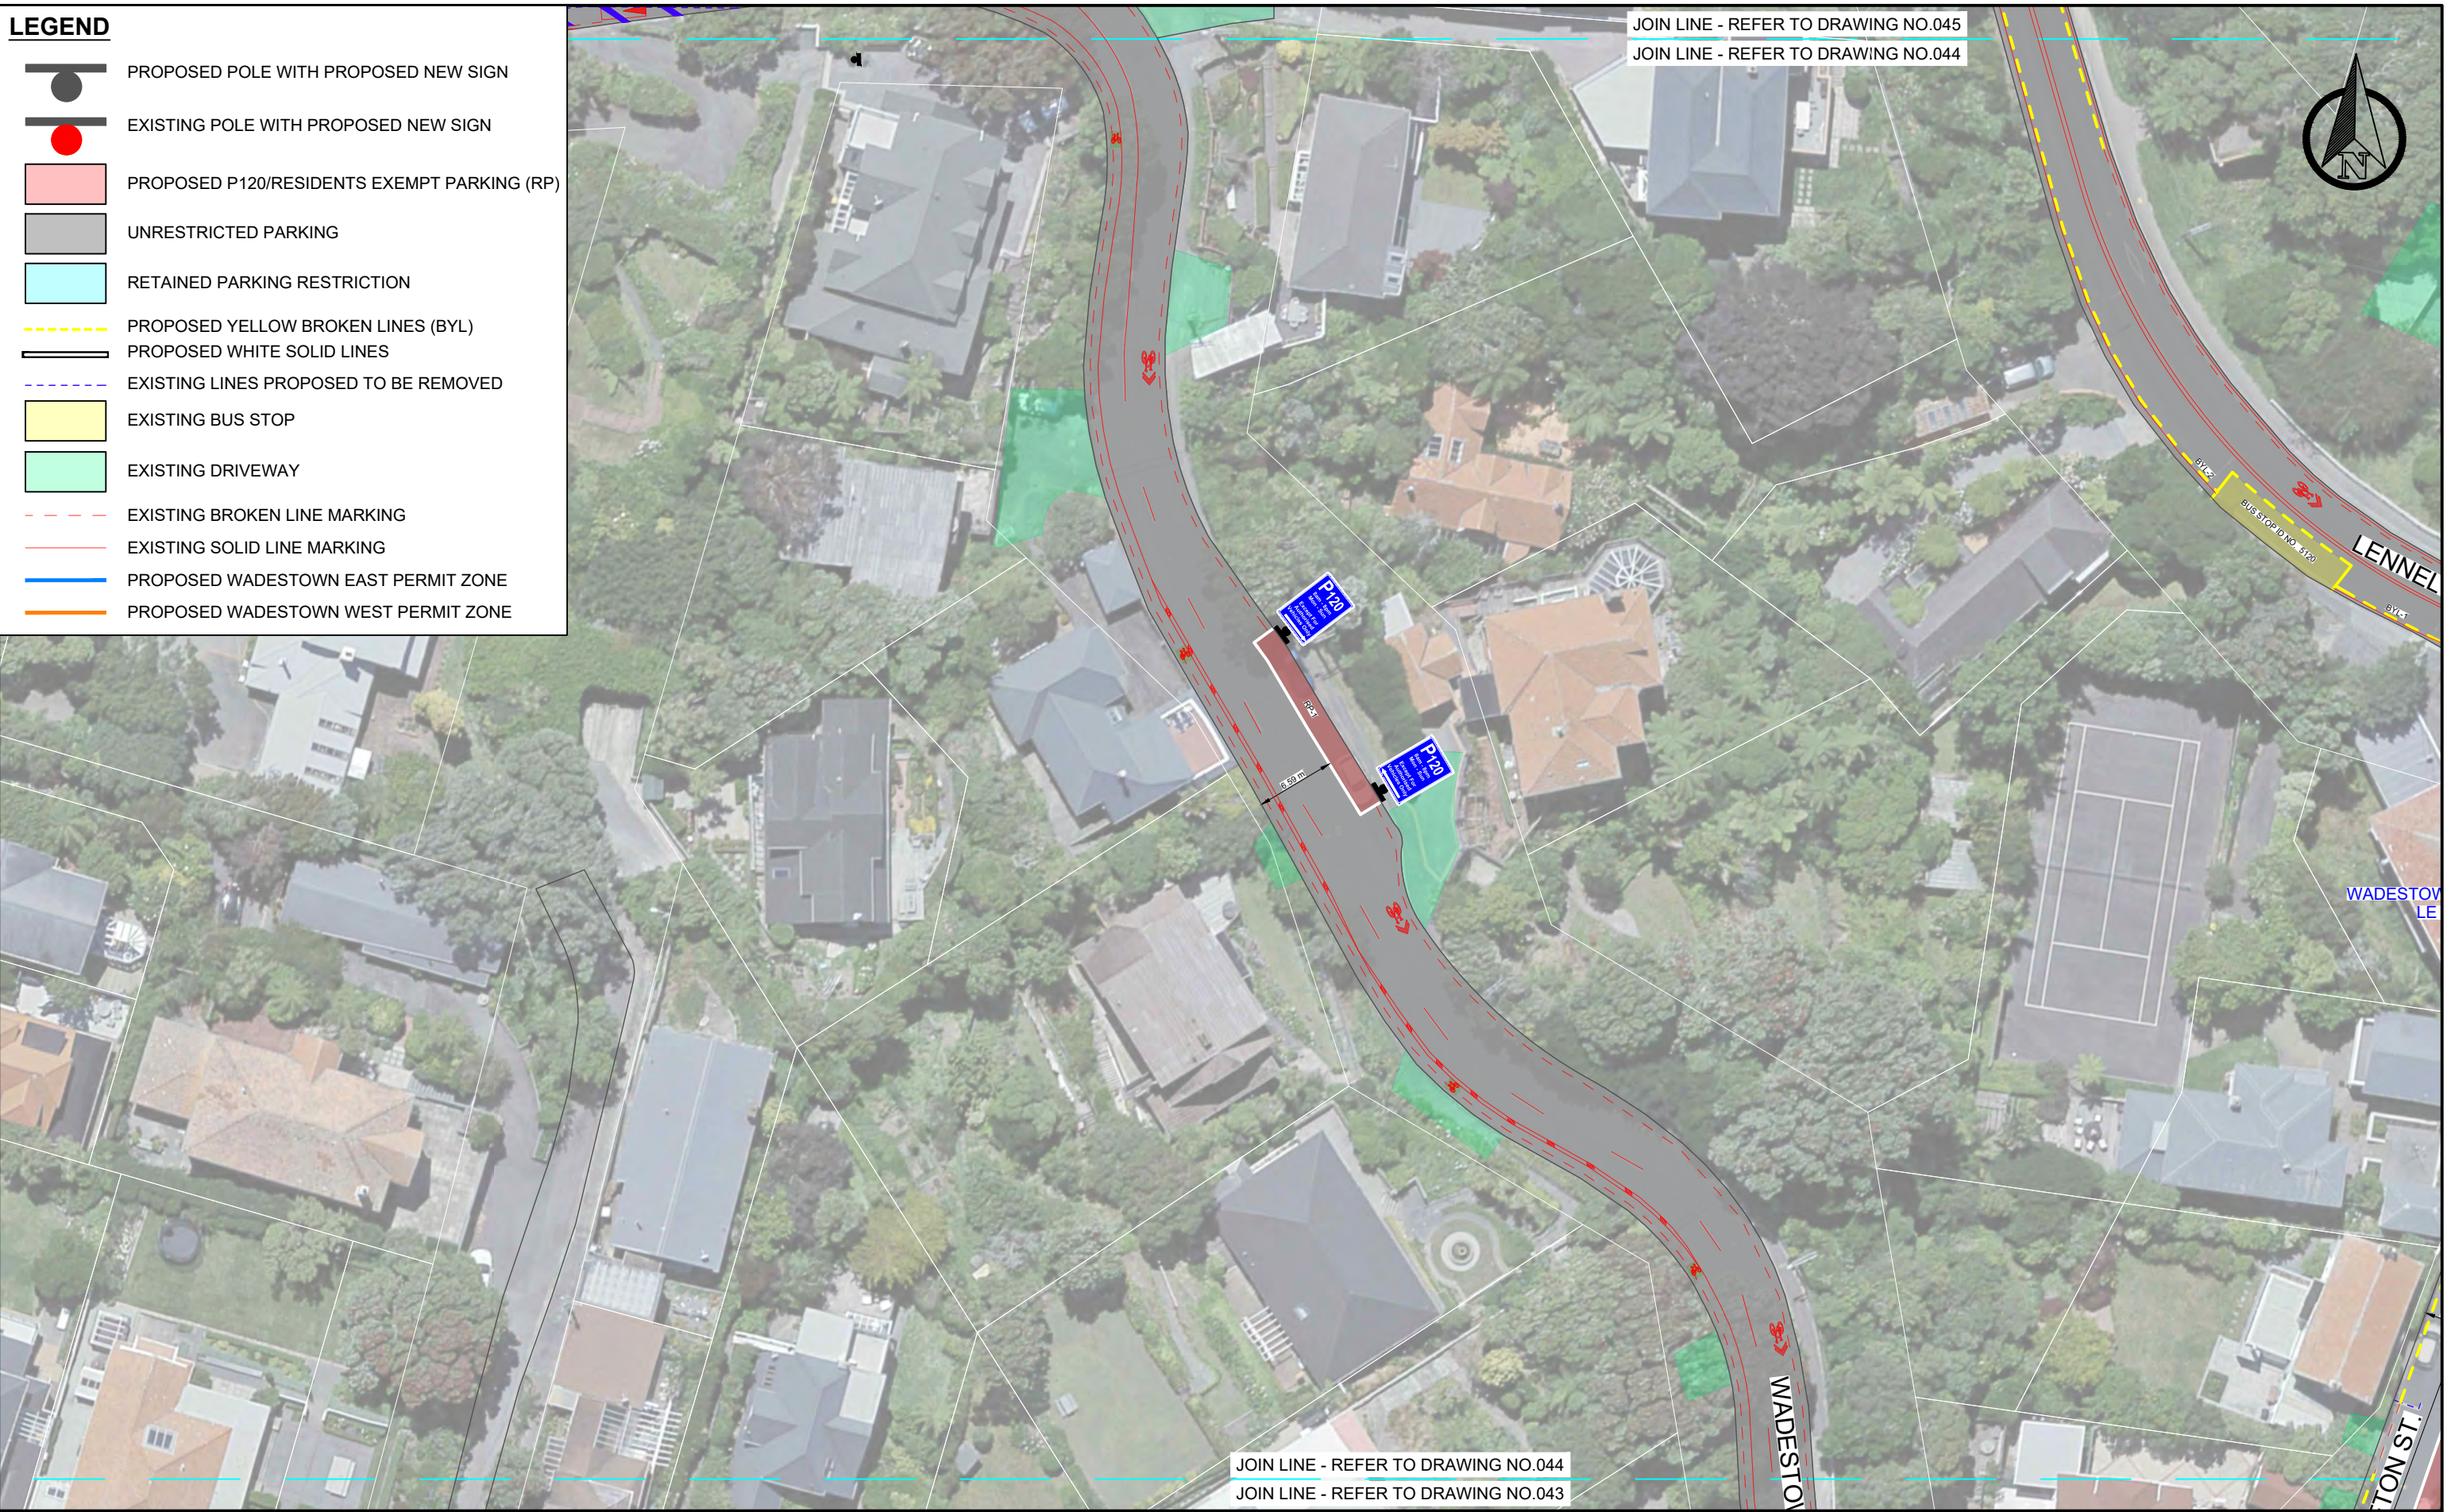

No	Revision	AS	EA	30/01/24
Drawn	Job Manager	Date		
1	3rd Submission	AS	EA	30/01/24

CLIENT: **Absolutely Positively Wellington City Council**
 Me Heke Ki Pōneke

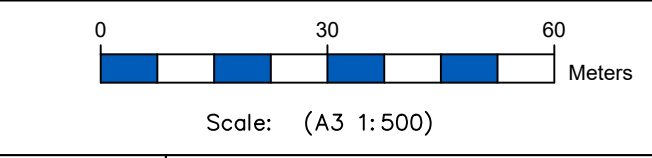

Drawn: RP	Designer: RP
Drafting Check: AS	Design check: AS
issue: ISSUED FOR REVIEW	

PROPOSED WADESTOWN PARKING MANAGEMENT SCHEME

WADESTOWN ROAD SECTION 15












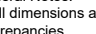
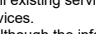
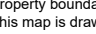
Original Size: A3
Drawing No: 044


JOIN LINE - REFER TO DRAWING NO.046

JOIN LINE - REFER TO DRAWING NO.045

 

LEGEND

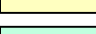  -  PROPOSED POLE WITH PROPOSED NEW SIGN
-  EXISTING POLE WITH PROPOSED NEW SIGN
-  PROPOSED P120/RESIDENTS EXEMPT PARKING (RP)
-  UNRESTRICTED PARKING
-  RETAINED PARKING RESTRICTION
-  PROPOSED YELLOW BROKEN LINES (BYL)
-  PROPOSED WHITE SOLID LINES
-  EXISTING LINES PROPOSED TO BE REMOVED
-  EXISTING BUS STOP
-  EXISTING DRIVEWAY
-  EXISTING BROKEN LINE MARKING
-  EXISTING SOLID LINE MARKING
-  PROPOSED WADESTOWN EAST PERMIT ZONE
-  PROPOSED WADESTOWN WEST PERMIT ZONE

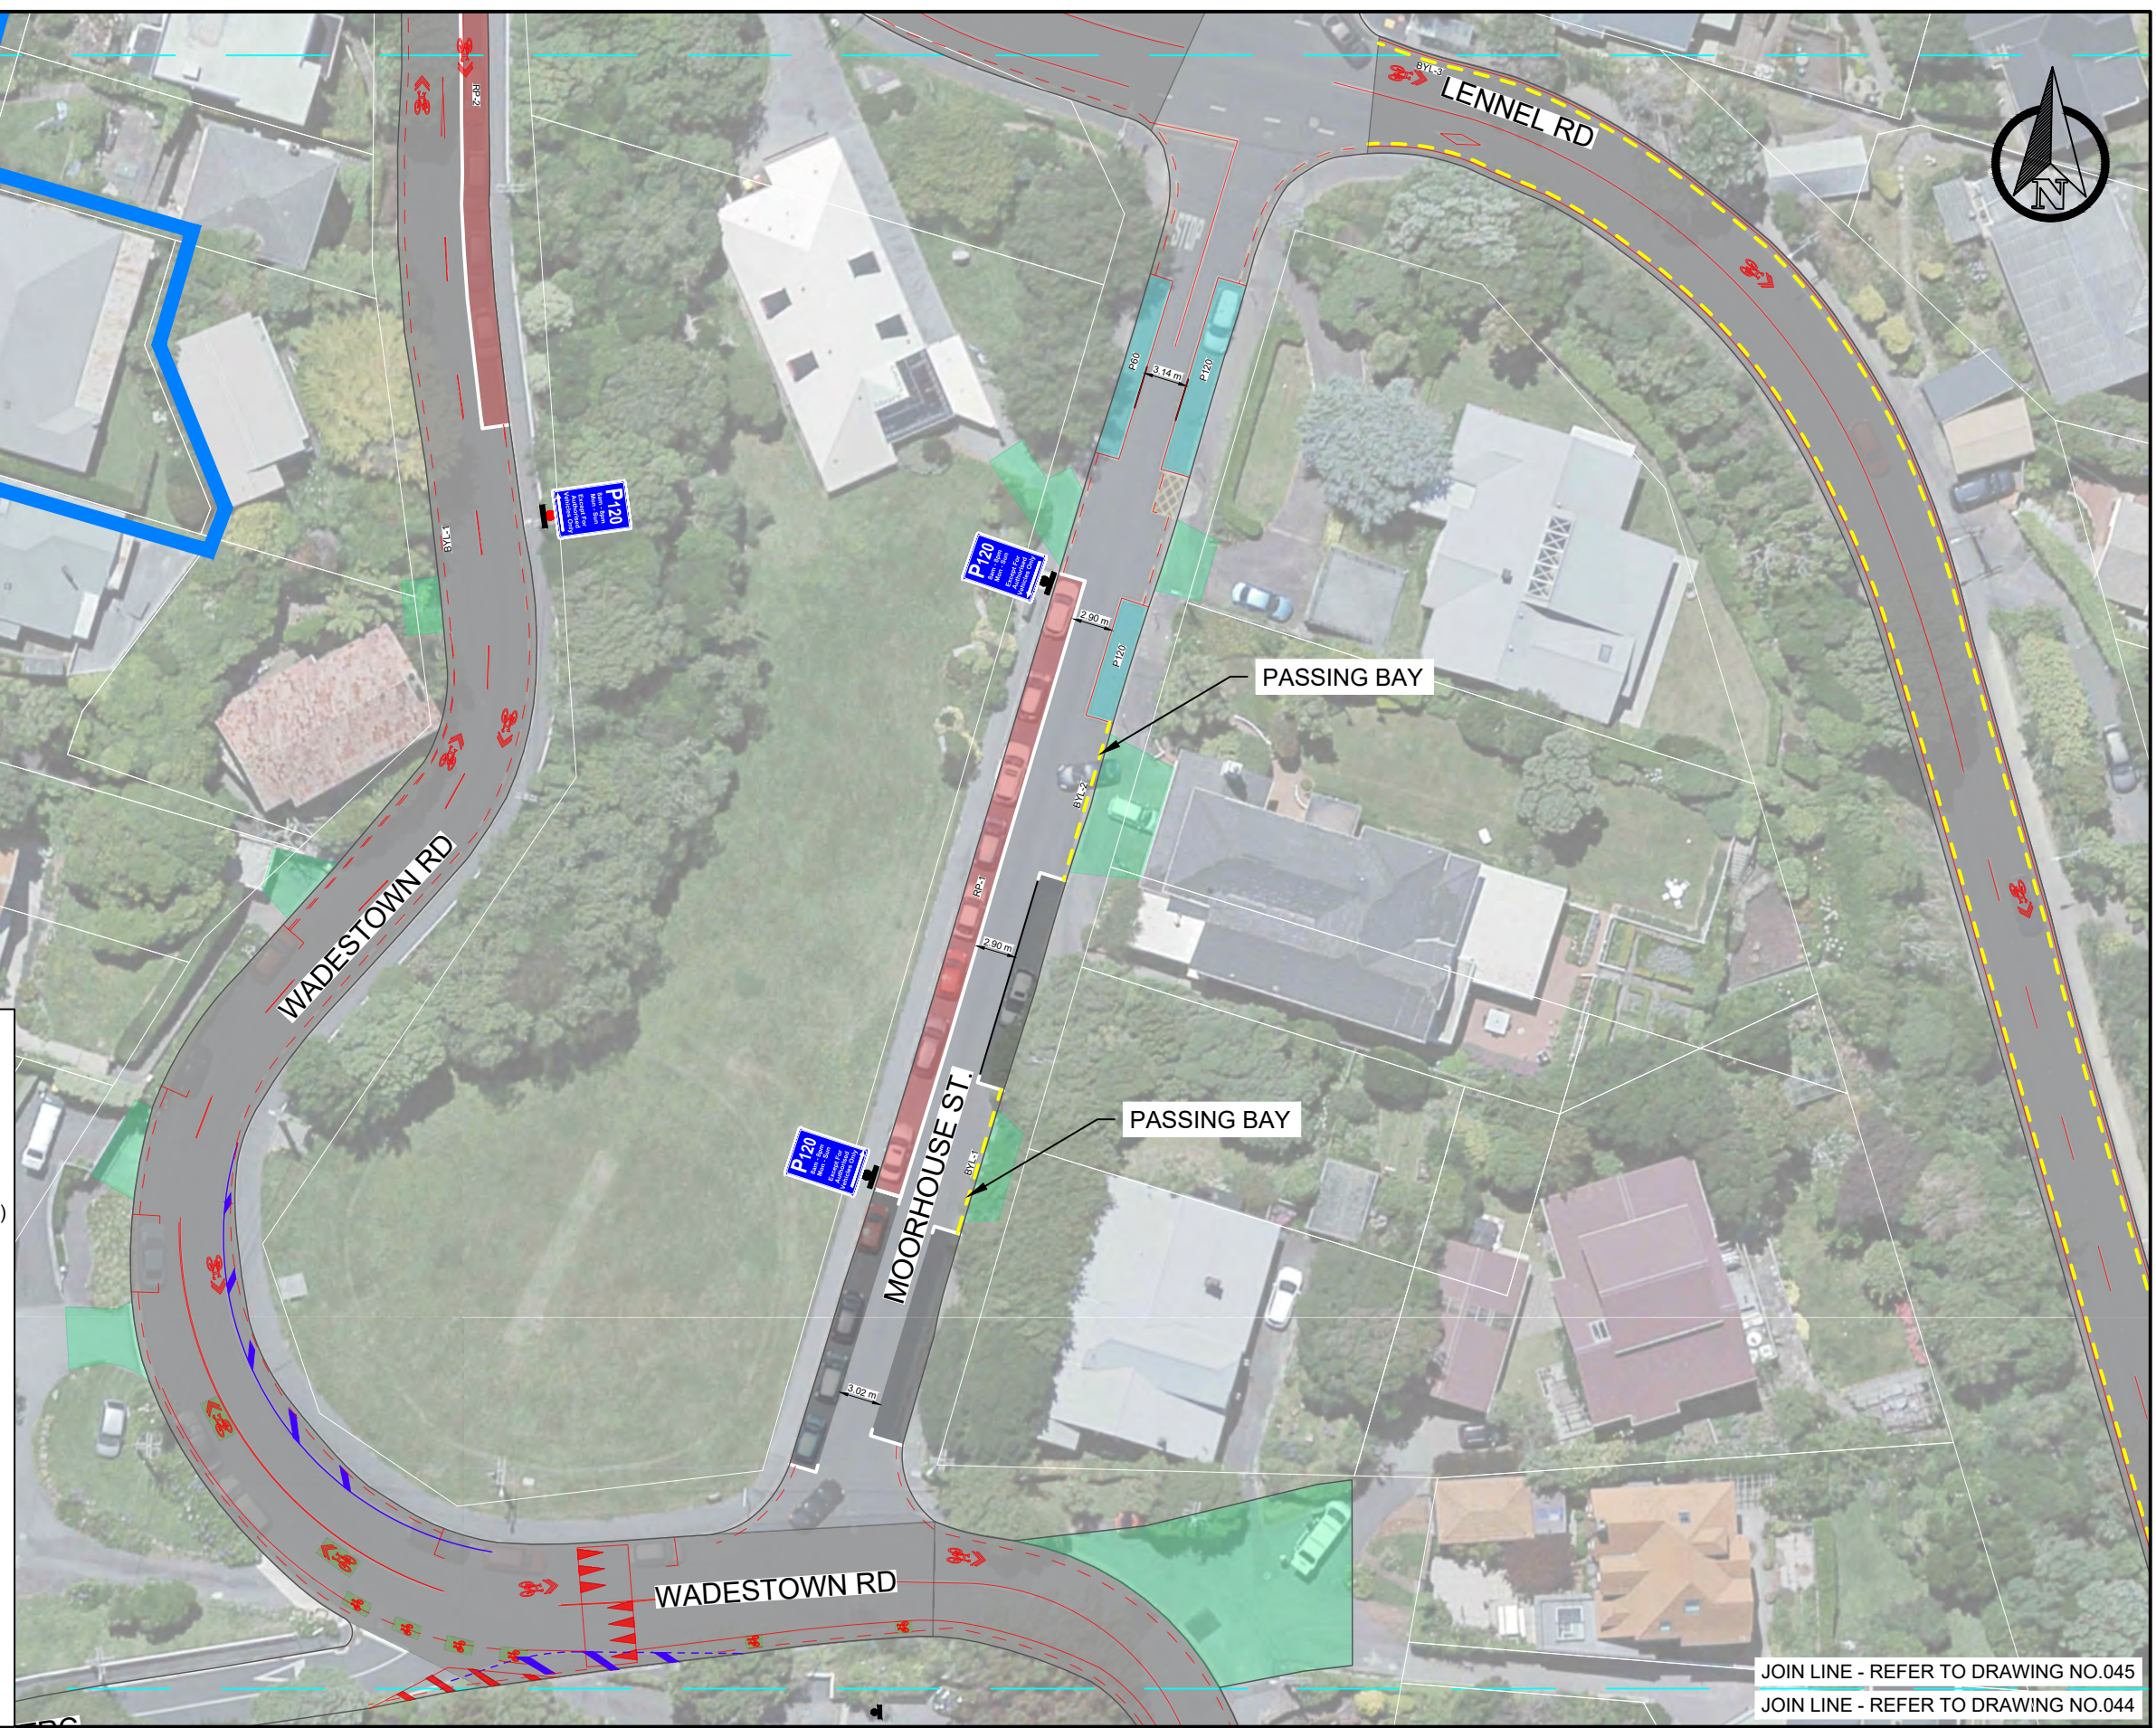

JOIN LINE - REFER TO DRAWING NO.045

JOIN LINE - REFER TO DRAWING NO.044

General Notes:

1. All dimensions are in Metres. All dimensions are not to be scaled off the drawings - the contractor is to contact the engineer if there are any discrepancies
2. All works to comply with NZTA's Manual of Traffic Signs and Markings (MOTSAM)
3. All existing services to be located on-site by the Contractor prior to commencing physical works - it is the contractor's responsibility to locate Services.
4. Although the information displayed has been prepared with care and in good faith, this map is designed to be illustrative only. TLDE cannot guarantee the accuracy or completeness of the information and accepts no liability for any loss suffered as a result of reliance on it.
5. Property boundary/Asset display may not be survey accurate, and can only be verified by a registered surveyor.
6. This map is drawn on the New Zealand Transverse Mercator projection, using New Zealand Transverse Mercator 2001 Cadastral information sourced from Land Information New Zealand. Crown Copyright Reserved.


CLIENT:

**Absolutely Positively
Wellington City Council**

Me Heke Ki Pōneke

CONSULTANT:

TLDE
TRANSPORT & LAND DEVELOPMENT ENGINEERS

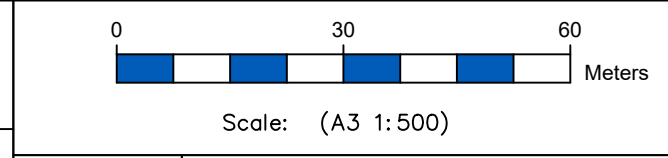


Drawn: RP	Designer: RP
Drafting Check: AS	Design check: AS
issue: ISSUED FOR REVIEW	

**PROPOSED WADESTOWN PARKING
MANAGEMENT SCHEME**





 

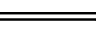

 


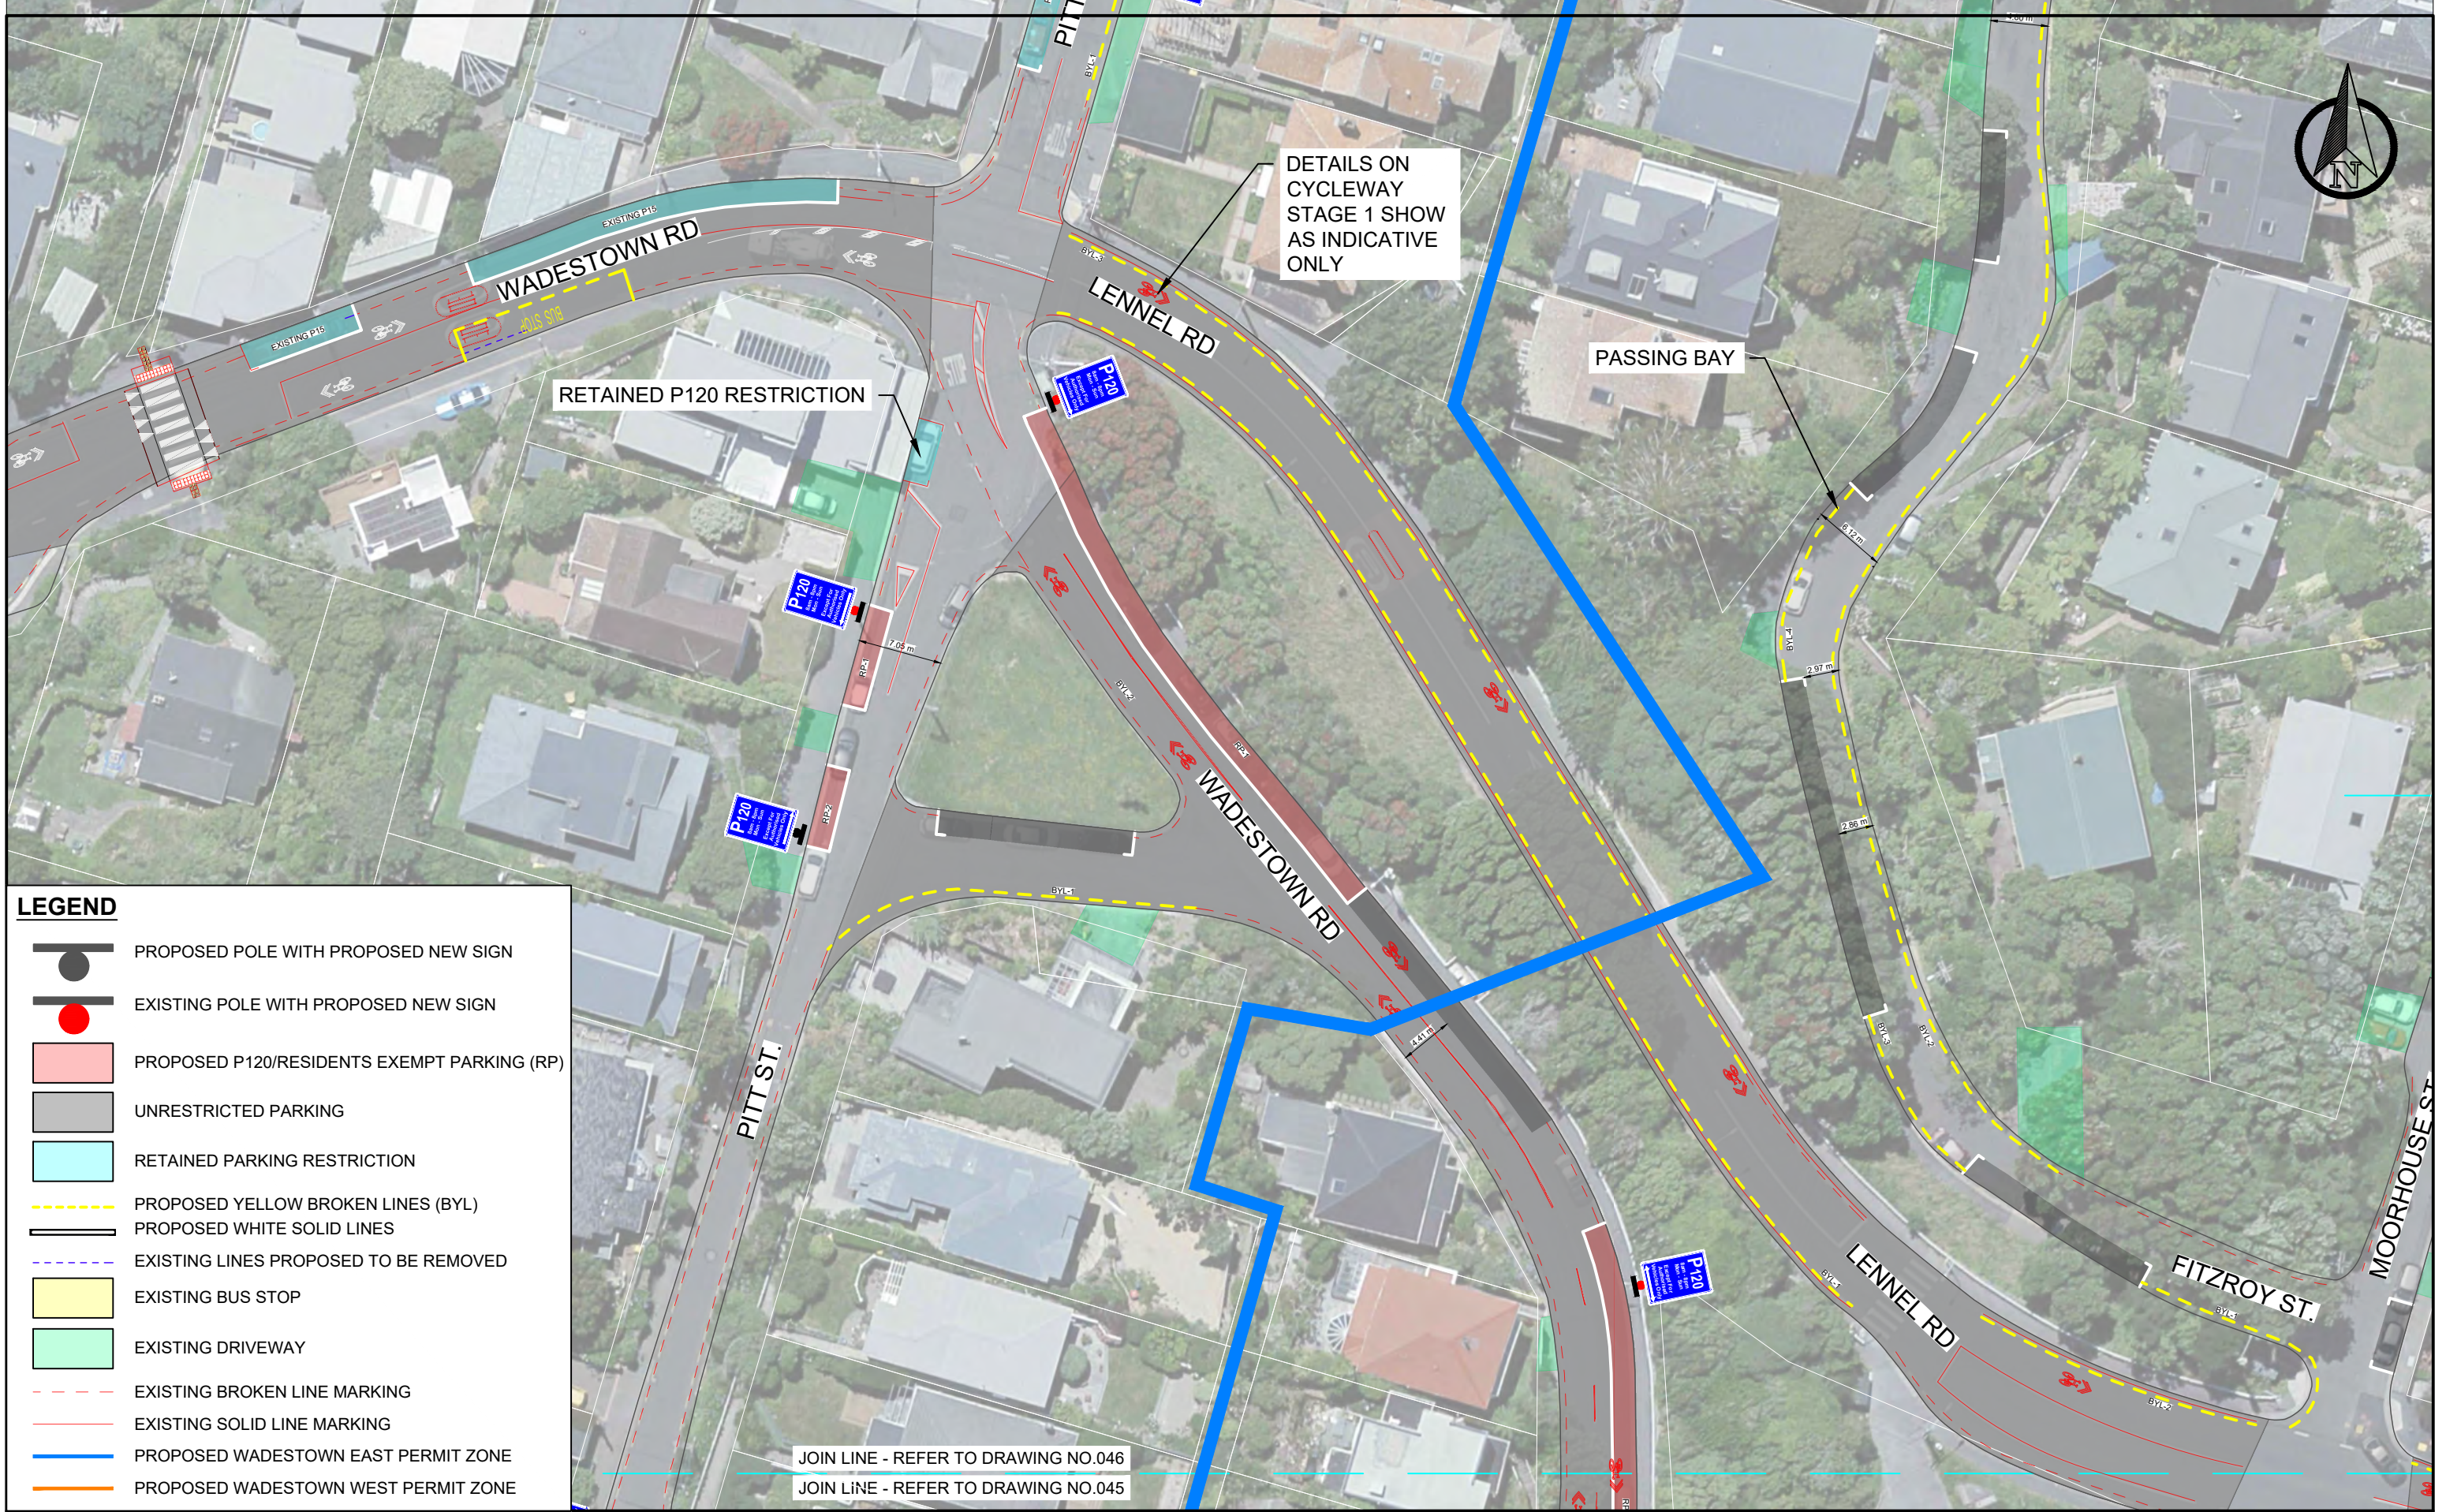


**WADESTOWN ROAD
SECTION 20 & 24**

Original Size
A3 Drawing No: **045**

1	3rd Submission	AS	EA	30/01/24
No	Revision	Drawn	Job Manager	Date

 

 LEGEND

-  PROPOSED POLE WITH PROPOSED NEW SIGN
-  EXISTING POLE WITH PROPOSED NEW SIGN
-  PROPOSED P120/RESIDENTS EXEMPT PARKING (RP)
-  UNRESTRICTED PARKING
-  RETAINED PARKING RESTRICTION
-  PROPOSED YELLOW BROKEN LINES (BYL)
-  PROPOSED WHITE SOLID LINES
-  EXISTING LINES PROPOSED TO BE REMOVED
-  EXISTING BUS STOP
-  EXISTING DRIVEWAY
-  EXISTING BROKEN LINE MARKING
-  EXISTING SOLID LINE MARKING
-  PROPOSED WADESTOWN EAST PERMIT ZONE
-  PROPOSED WADESTOWN WEST PERMIT ZONE

General Notes:

1. All dimensions are in Metres. All dimensions are not to be scaled off the drawings - the contractor is to contact the engineer if there are any discrepancies
2. All works to comply with NZTA's Manual of Traffic Signs and Markings (MOTSAM)
3. All existing services to be located on-site by the Contractor prior to commencing physical works - it is the contractor's responsibility to locate Services.
4. Although the information displayed has been prepared with care and in good faith, this map is designed to be illustrative only. TLDE cannot guarantee the accuracy or completeness of the information and accepts no liability for any loss suffered as a result of reliance on it.
5. Property boundary/Asset display may not be survey accurate, and can only be verified by a registered surveyor.
6. This map is drawn on the New Zealand Transverse Mercator projection, using New Zealand Transverse Mercator 2001 Cadastral information sourced from Land Information New Zealand. Crown Copyright Reserved.

1	3rd Submission	AS	EA	30/01/24
No	Revision	Drawn	Job Manager	Date

CLIENT: **Absolutely Positively Wellington City Council**
Me Heke Ki Pōneke

CONSULTANT: **TLD**
TRANSPORT & LAND DEVELOPMENT ENGINEERS

0 30 60 Meters

Scale: (A3 1:500)

Drawn: RP	Designer: RP
Drafting Check: AS	Design check: AS








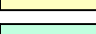
 





issue: **ISSUED FOR REVIEW**

PROPOSED WADESTOWN PARKING MANAGEMENT SCHEME

WADESTOWN ROAD SECTION 18, 24 & 25

Original Size: A3 Drawing No: **046**

LEGEND

-  PROPOSED POLE WITH PROPOSED NEW SIGN
-  EXISTING POLE WITH PROPOSED NEW SIGN
-  PROPOSED P120/RESIDENTS EXEMPT PARKING (RP)
-  UNRESTRICTED PARKING
-  RETAINED PARKING RESTRICTION
-  PROPOSED YELLOW BROKEN LINES (BYL)
-  PROPOSED WHITE SOLID LINES
-  EXISTING LINES PROPOSED TO BE REMOVED
-  EXISTING BUS STOP
-  EXISTING DRIVEWAY
-  EXISTING BROKEN LINE MARKING
-  EXISTING SOLID LINE MARKING
-  PROPOSED WADESTOWN EAST PERMIT ZONE
-  PROPOSED WADESTOWN WEST PERMIT ZONE




General Notes:

1. All dimensions are in Metres. All dimensions are not to be scaled off the drawings - the contractor is to contact the engineer if there are any discrepancies
2. All works to comply with NZTA's Manual of Traffic Signs and Markings (MOTSAM)
3. All existing services to be located on-site by the Contractor prior to commencing physical works - it is the contractor's responsibility to locate Services.
4. Although the information displayed has been prepared with care and in good faith, this map is designed to be illustrative only. TLDE cannot guarantee the accuracy or completeness of the information and accepts no liability for any loss suffered as a result of reliance on it.
5. Property boundary/Asset display may not be survey accurate, and can only be verified by a registered surveyor.
6. This map is drawn on the New Zealand Transverse Mercator projection, using New Zealand Transverse Mercator 2001 Cadastral information sourced from Land Information New Zealand. Crown Copyright Reserved.

1	3rd Submission	AS	EA	30/01/24
No	Revision:	Drawn	Job Manager	Date

CLIENT: **Absolutely Positively Wellington City Council**
Me Heke Ki Pōneke

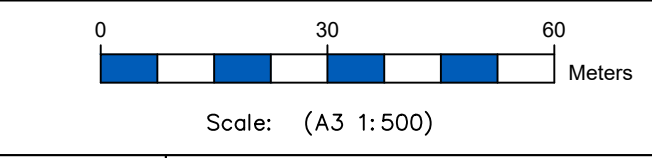

Drawn: RP	Designer: RP
Drafting Check: AS	Design check: AS
issue: ISSUED FOR REVIEW	












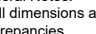
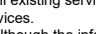
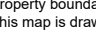
PROPOSED WADESTOWN PARKING MANAGEMENT SCHEME

RANKIN STREET SECTION 15

Original Size A3 Drawing No: 047

 


LEGEND

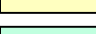  -  PROPOSED POLE WITH PROPOSED NEW SIGN
-  EXISTING POLE WITH PROPOSED NEW SIGN
-  PROPOSED P120/RESIDENTS EXEMPT PARKING (RP)
-  UNRESTRICTED PARKING
-  RETAINED PARKING RESTRICTION
-  PROPOSED YELLOW BROKEN LINES (BYL)
-  PROPOSED WHITE SOLID LINES
-  EXISTING LINES PROPOSED TO BE REMOVED
-  EXISTING BUS STOP
-  EXISTING DRIVEWAY
-  EXISTING BROKEN LINE MARKING
-  EXISTING SOLID LINE MARKING
-  PROPOSED WADESTOWN EAST PERMIT ZONE
-  PROPOSED WADESTOWN WEST PERMIT ZONE

General Notes:

1. All dimensions are in Metres. All dimensions are not to be scaled off the drawings - the contractor is to contact the engineer if there are any discrepancies
2. All works to comply with NZTA's Manual of Traffic Signs and Markings (MOTSAM)
3. All existing services to be located on-site by the Contractor prior to commencing physical works - it is the contractor's responsibility to locate Services.
4. Although the information displayed has been prepared with care and in good faith, this map is designed to be illustrative only. TLDE cannot guarantee the accuracy or completeness of the information and accepts no liability for any loss suffered as a result of reliance on it.
5. Property boundary/Asset display may not be survey accurate, and can only be verified by a registered surveyor.
6. This map is drawn on the New Zealand Transverse Mercator projection, using New Zealand Transverse Mercator 2001 Cadastral information sourced from Land Information New Zealand. Crown Copyright Reserved.

CLIENT: **Absolutely Positively Wellington City Council**
 Me Heke Ki Pōneke

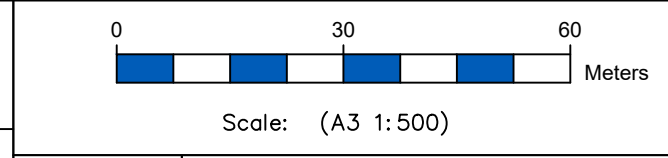

Drawn: RP	Designer: RP
Drafting Check: AS	Design check: AS
issue: ISSUED FOR REVIEW	

PROPOSED WADESTOWN PARKING MANAGEMENT SCHEME

MARGARET STREET SECTION 19

Original Size: A3
Drawing No: 048

No	Revision	Drawn	Job Manager	Date
1	3rd Submission	AS	EA	30/01/24