




Do not scale. Verify dimensions on site before commencing work.

A	For Internal Comment	08.07.25
No.	Revision Notes	Date
Not for Construction		

**Local
Group**

North: 
 Scale: 1:5,000 @ A3
 Issued For: Developed Design

Job Number: 2412-1348
 Revision: **A**

Project: Harbour Quays
 Drawing Title: Stop Locations

Drawing No: SITE_EX_02



S1 CUSTOMHOUSE QUAY (BELL GULLY)

Do not scale. Verify dimensions on site before commencing work.

No.	Revision Notes	Date
A	For Internal Comment	08.07.25
Not for Construction		

**Local
Group**

North:
<
Scale:
1:5,000 @ A3
Issued For: Developed Design

Job Number:
2412-1348
Revision:
A

Project:
Harbour Quays
Drawing Title:
Stop Locations

Drawing No:
SITE_EX_S1



EXISTING

Do not scale. Verify dimensions on site before commencing work.

C	Developed Design	08.07.2025
B	Developed Design	06.06.2025
A	WIP	28.05.2025

No.	Revision Notes	Date
Not For Construction		

Local
Group

North:
Scale: n/a
Job Number: 2412-1348
Revision: C
Issued For: Developed design

Project: Harbour Quays
Drawing Title: S1 (Bell Gully) - Existing
sheet 1 of 1
Drawing No: S1 EX 05



PROPOSED

Do not scale. Verify dimensions on site before commencing work.

C	Developed Design	08.07.2025
B	Developed Design	06.06.2025
A	WIP	28.05.2025


No.	Revision Notes	Date
Not For Construction		

Local
Group

North:
Scale: n/a
Job Number: 2412-1348
Revision: C
Issued For: Developed design

Project: Harbour Quays
Drawing Title: S1 (Bell Gully) - Proposed
sheet 1 of 1
Drawing No: S1 05

LEGEND


 Extent of civil works
(includes full pedestrian pavement resurfacing)

 Existing items to be removed

 Existing canopies

Note:


1. Developed design for bus stop and bus furniture only. Bus lanes, carriageway road markings to be continued as part of route Developed Design.

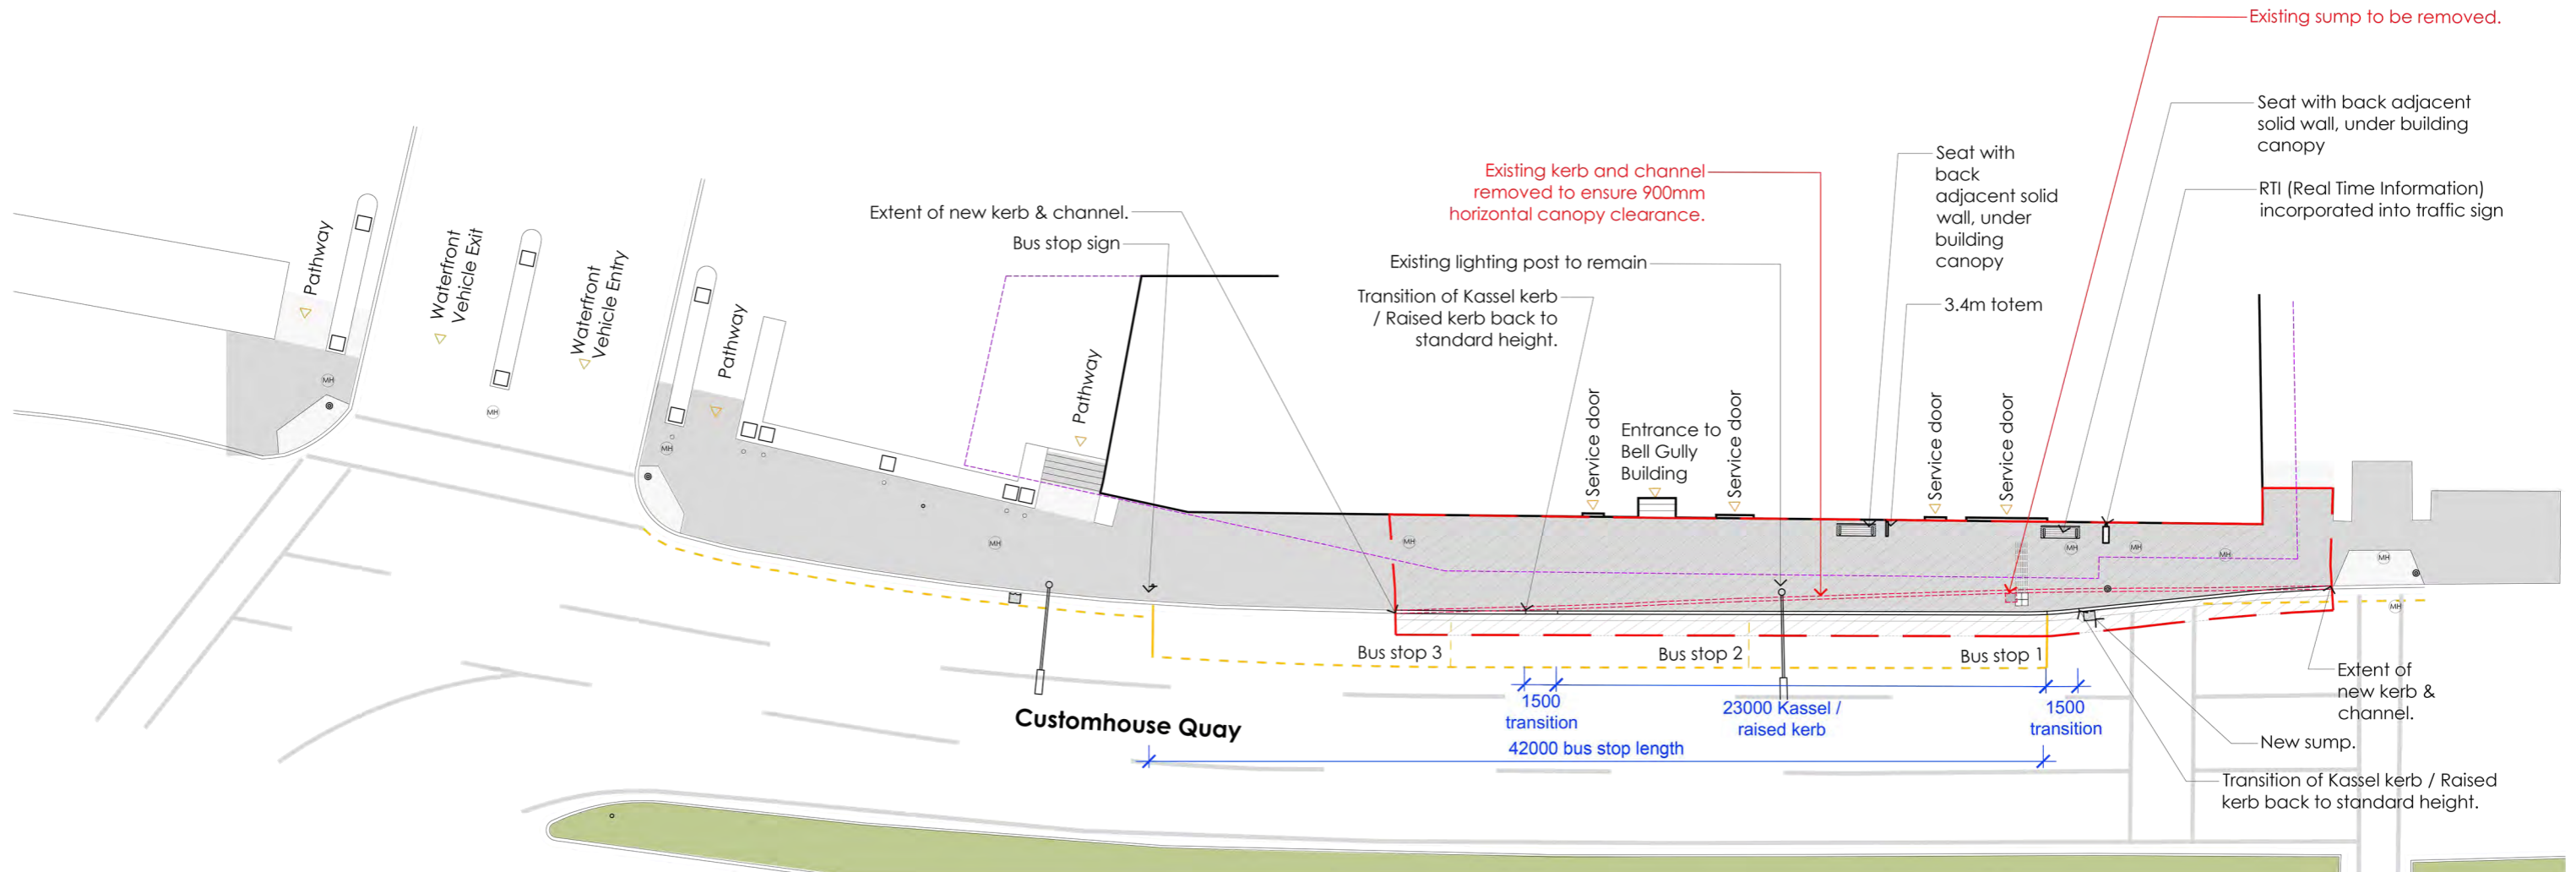

Do not scale. Verify dimensions on site before commencing work.

B.	Developed design	08.07.2025
A.	Developed design	06.06.2025
No.	Revision Notes	Date
Not For Construction		

Local Group

North: 
 Job Number: 2412 -1348
 Scale: 1:150 @A1
 1:300@A3
 Issued For: Developed design

Project: **Harbour Quays**
 Drawing Title: **S1 (Bell Gully)- Layout Plan**
 sheet 1 of 1

Drawing No: **S1 01**



N1 CUSTOMHOUSE QUAY (BALLANCE STREET)

Do not scale. Verify dimensions on site before commencing work.

No.	Revision Notes	Date
A	For Internal Comment	08.07.25
Not for Construction		


**Local
Group**

North: <
Scale: 1:5,000 @ A3
Issued For: Developed Design

Job Number: 2412-1348
Revision: A

Project: Harbour Quays
Drawing Title: Stop Locations

Drawing No: SITE_EX_N1

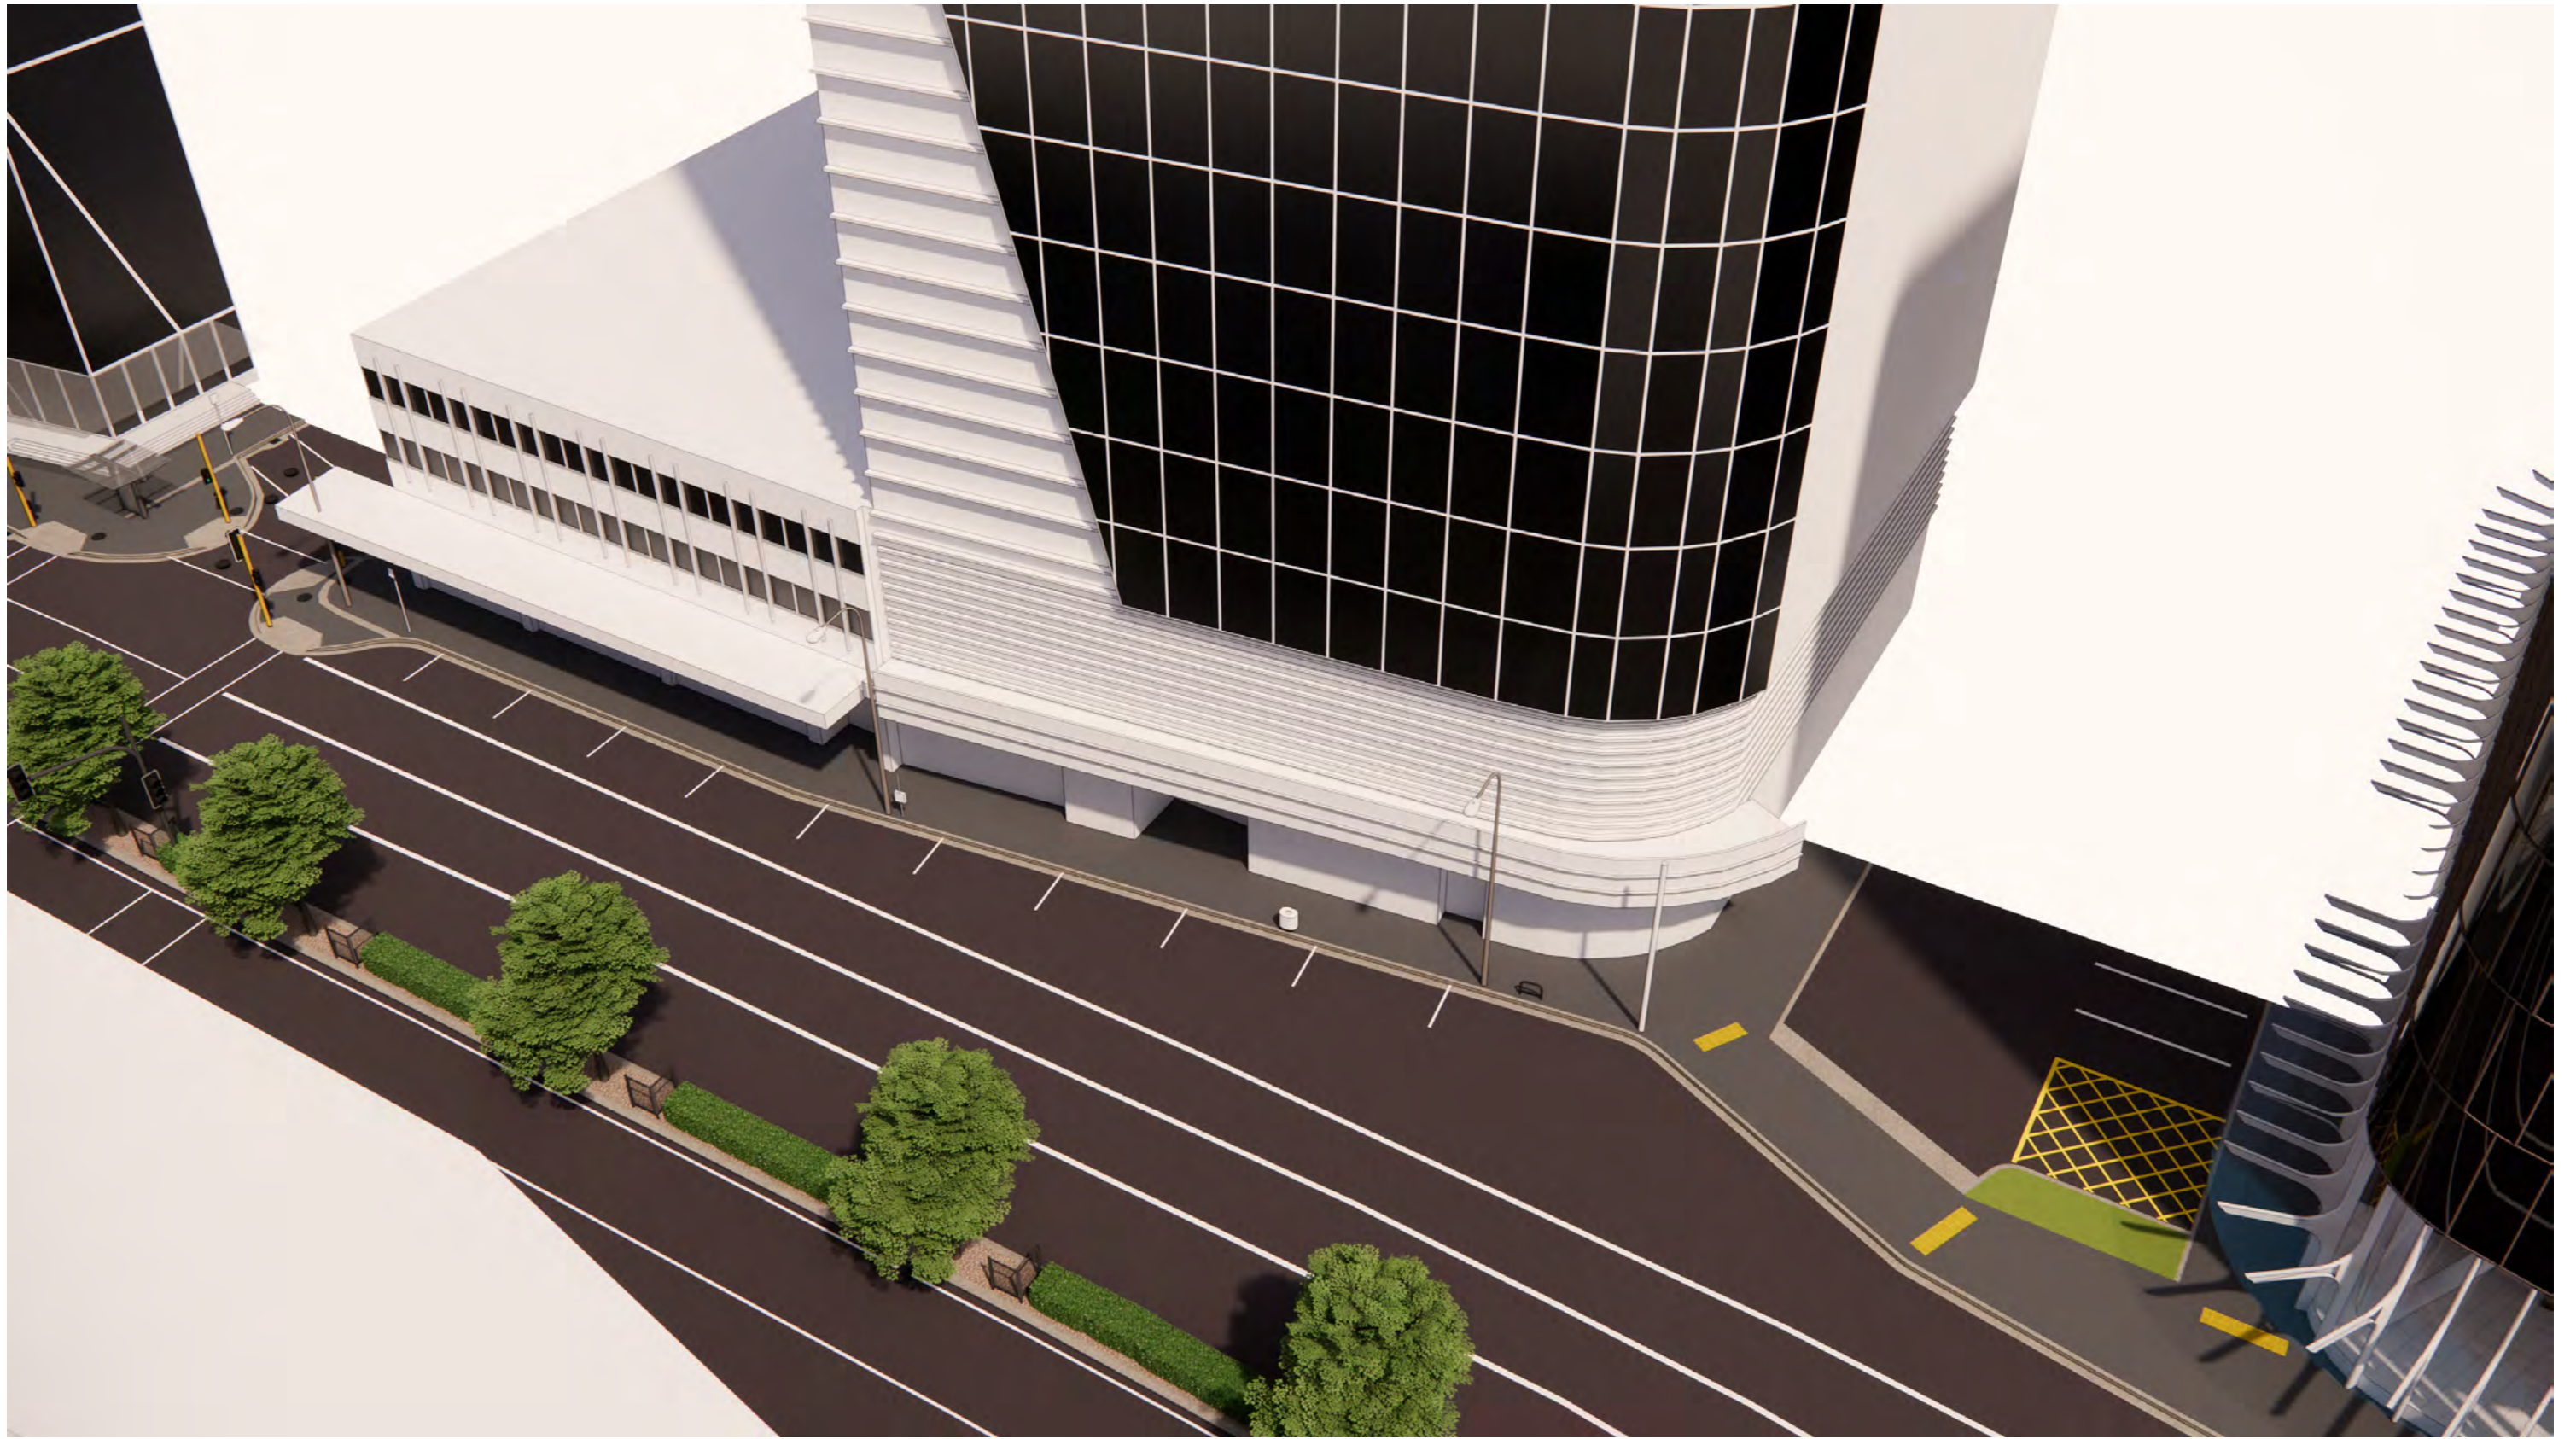

EXISTING

Do not scale. Verify dimensions on site before commencing work.

D	Developed Design	15.07.2025
C	Developed Design	08.07.2025
B	Developed Design	06.06.2025
A	WIP	28.05.2025

No.	Revision Notes	Date
Not For Construction		


**Local
Group**

North:
Scale: n/a
Issued For: Developed design

Job Number:
2412-1348
Revision:
C

Project:
Harbour Quays
Drawing Title:
N1 (Ballance St.) - Existing
sheet 1 of 1

Drawing No:
N1 EX 05

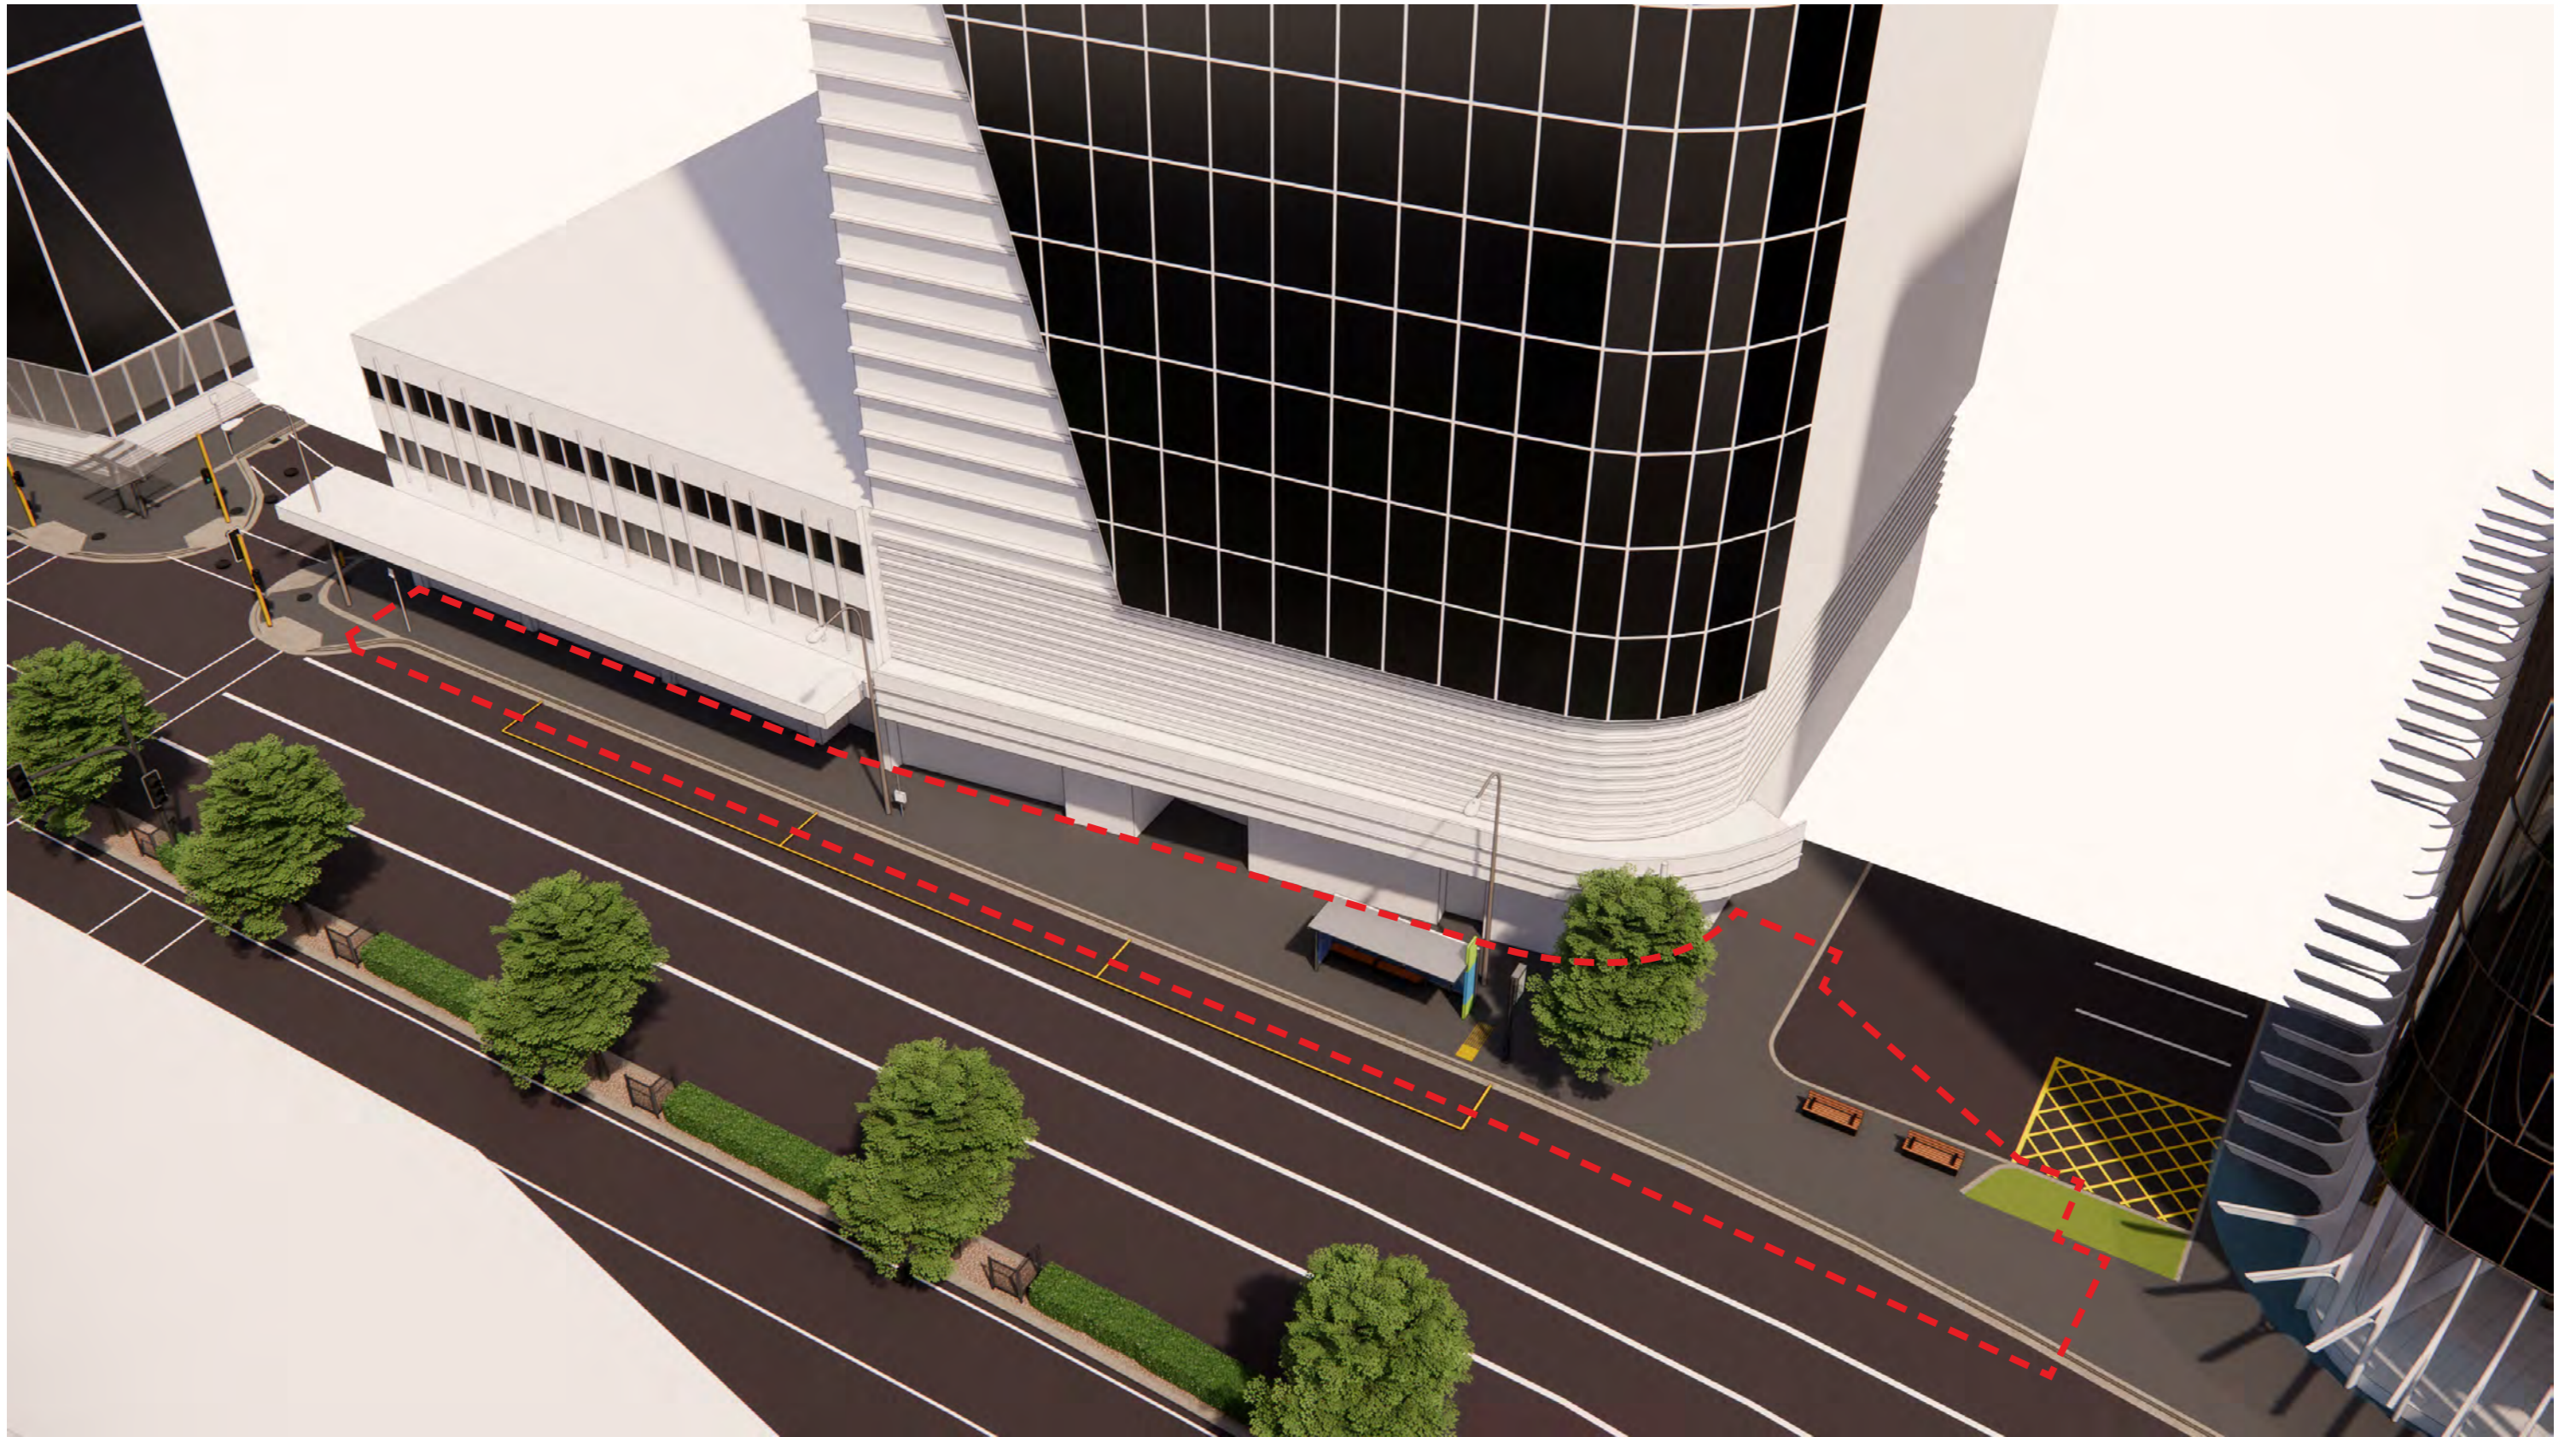

PROPOSED

Do not scale. Verify dimensions on site before commencing work.

D	Developed Design	15.07.2025
C	Developed Design	08.07.2025
B	Developed Design	06.06.2025
A	WIP	28.05.2025

No.	Revision Notes	Date
Not For Construction		


**Local
Group**

North:
Scale: n/a
Issued For: Developed design

Job Number: 2412-1348
Revision: **C**

Project: Harbour Quays
Drawing No: **N1 05**
Drawing Title: **N1 (Ballance St.) - Proposed**
sheet 1 of 1

LEGEND


 Extent of civil works
(includes full pedestrian pavement resurfacing)

 Existing items to be removed

 Existing canopies

Note:

1. Developed design for bus stop and bus furniture only. Bus lanes, carriageway road markings to be continued as part of route Developed Design.

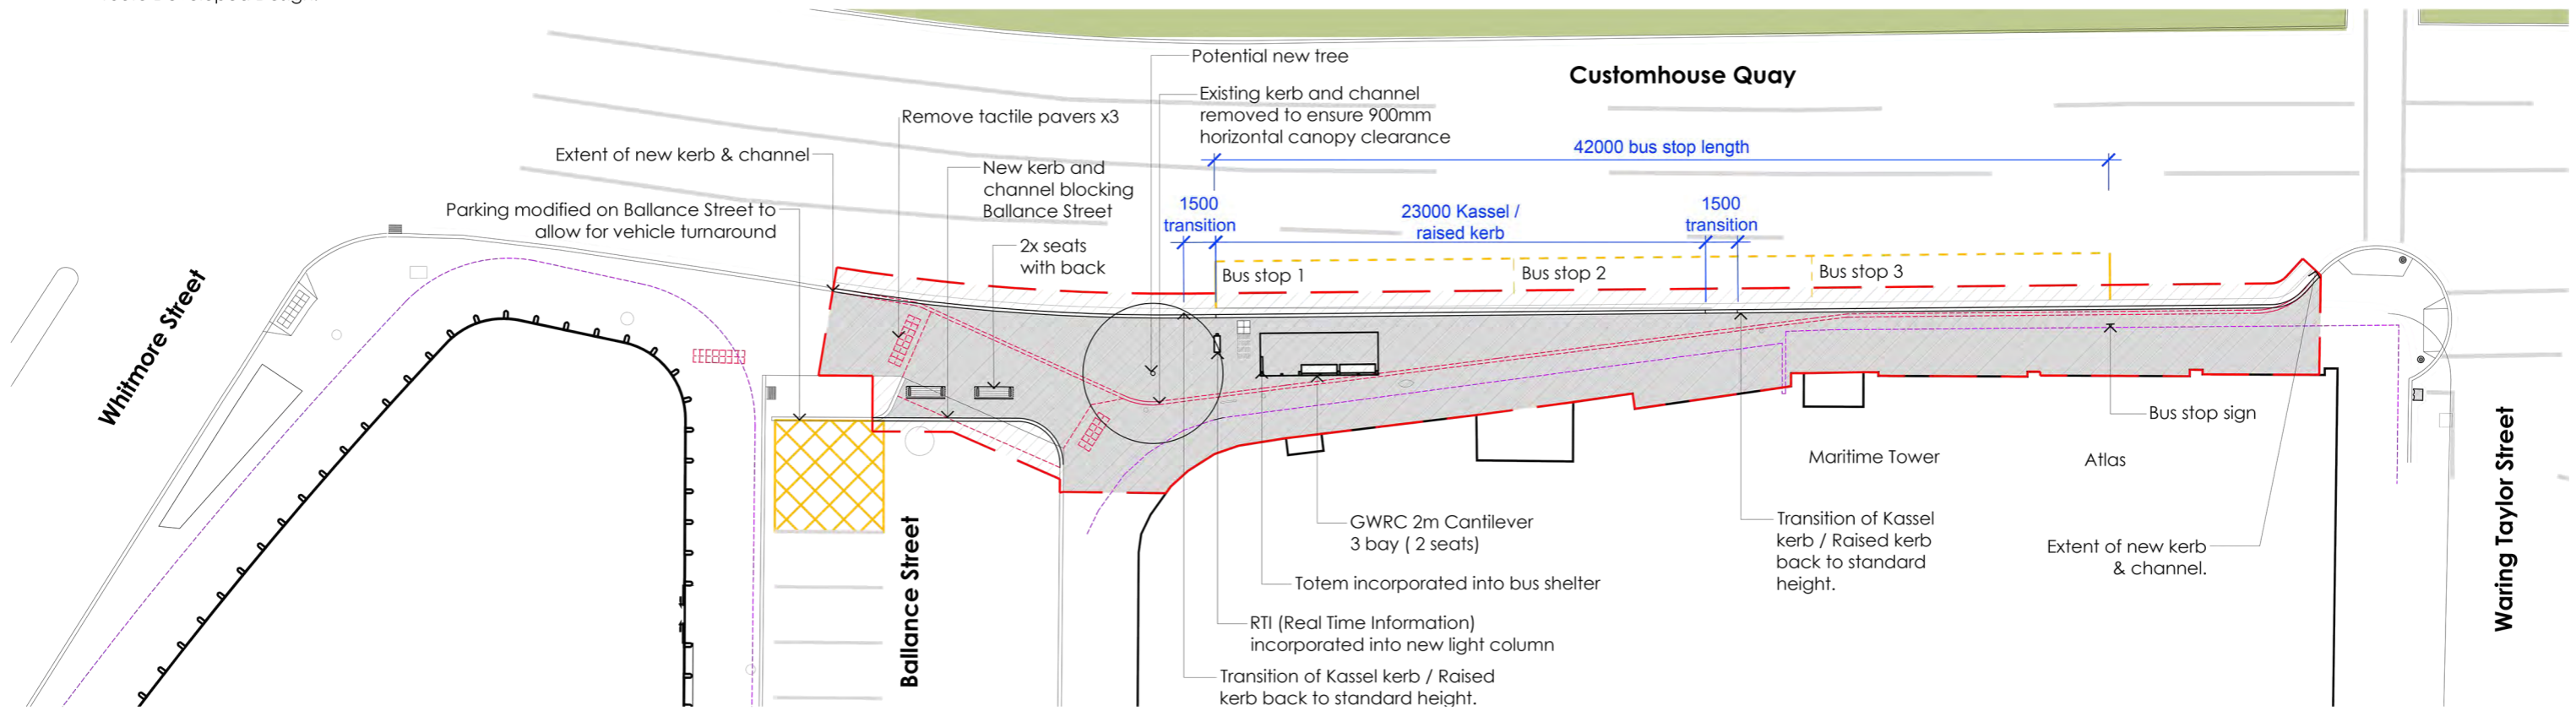

Do not scale. Verify dimensions on site before commencing work.


C.	Developed design	15.07.2025
B.	Developed design	08.07.2025
A.	Developed design	06.06.2025

No.	Revision Notes	Date
Not For Construction		

Local Group

North: 
 Scale: 1:150 @A1
 1:300 @A3
 Issued For: Developed design
 Job Number: 2412 -1348
 Revision: C

Project: Harbour Quays
 Drawing Title: N1 (Ballance Street)- Layout Plan
 sheet 1 of 1
 Drawing No: N1 01

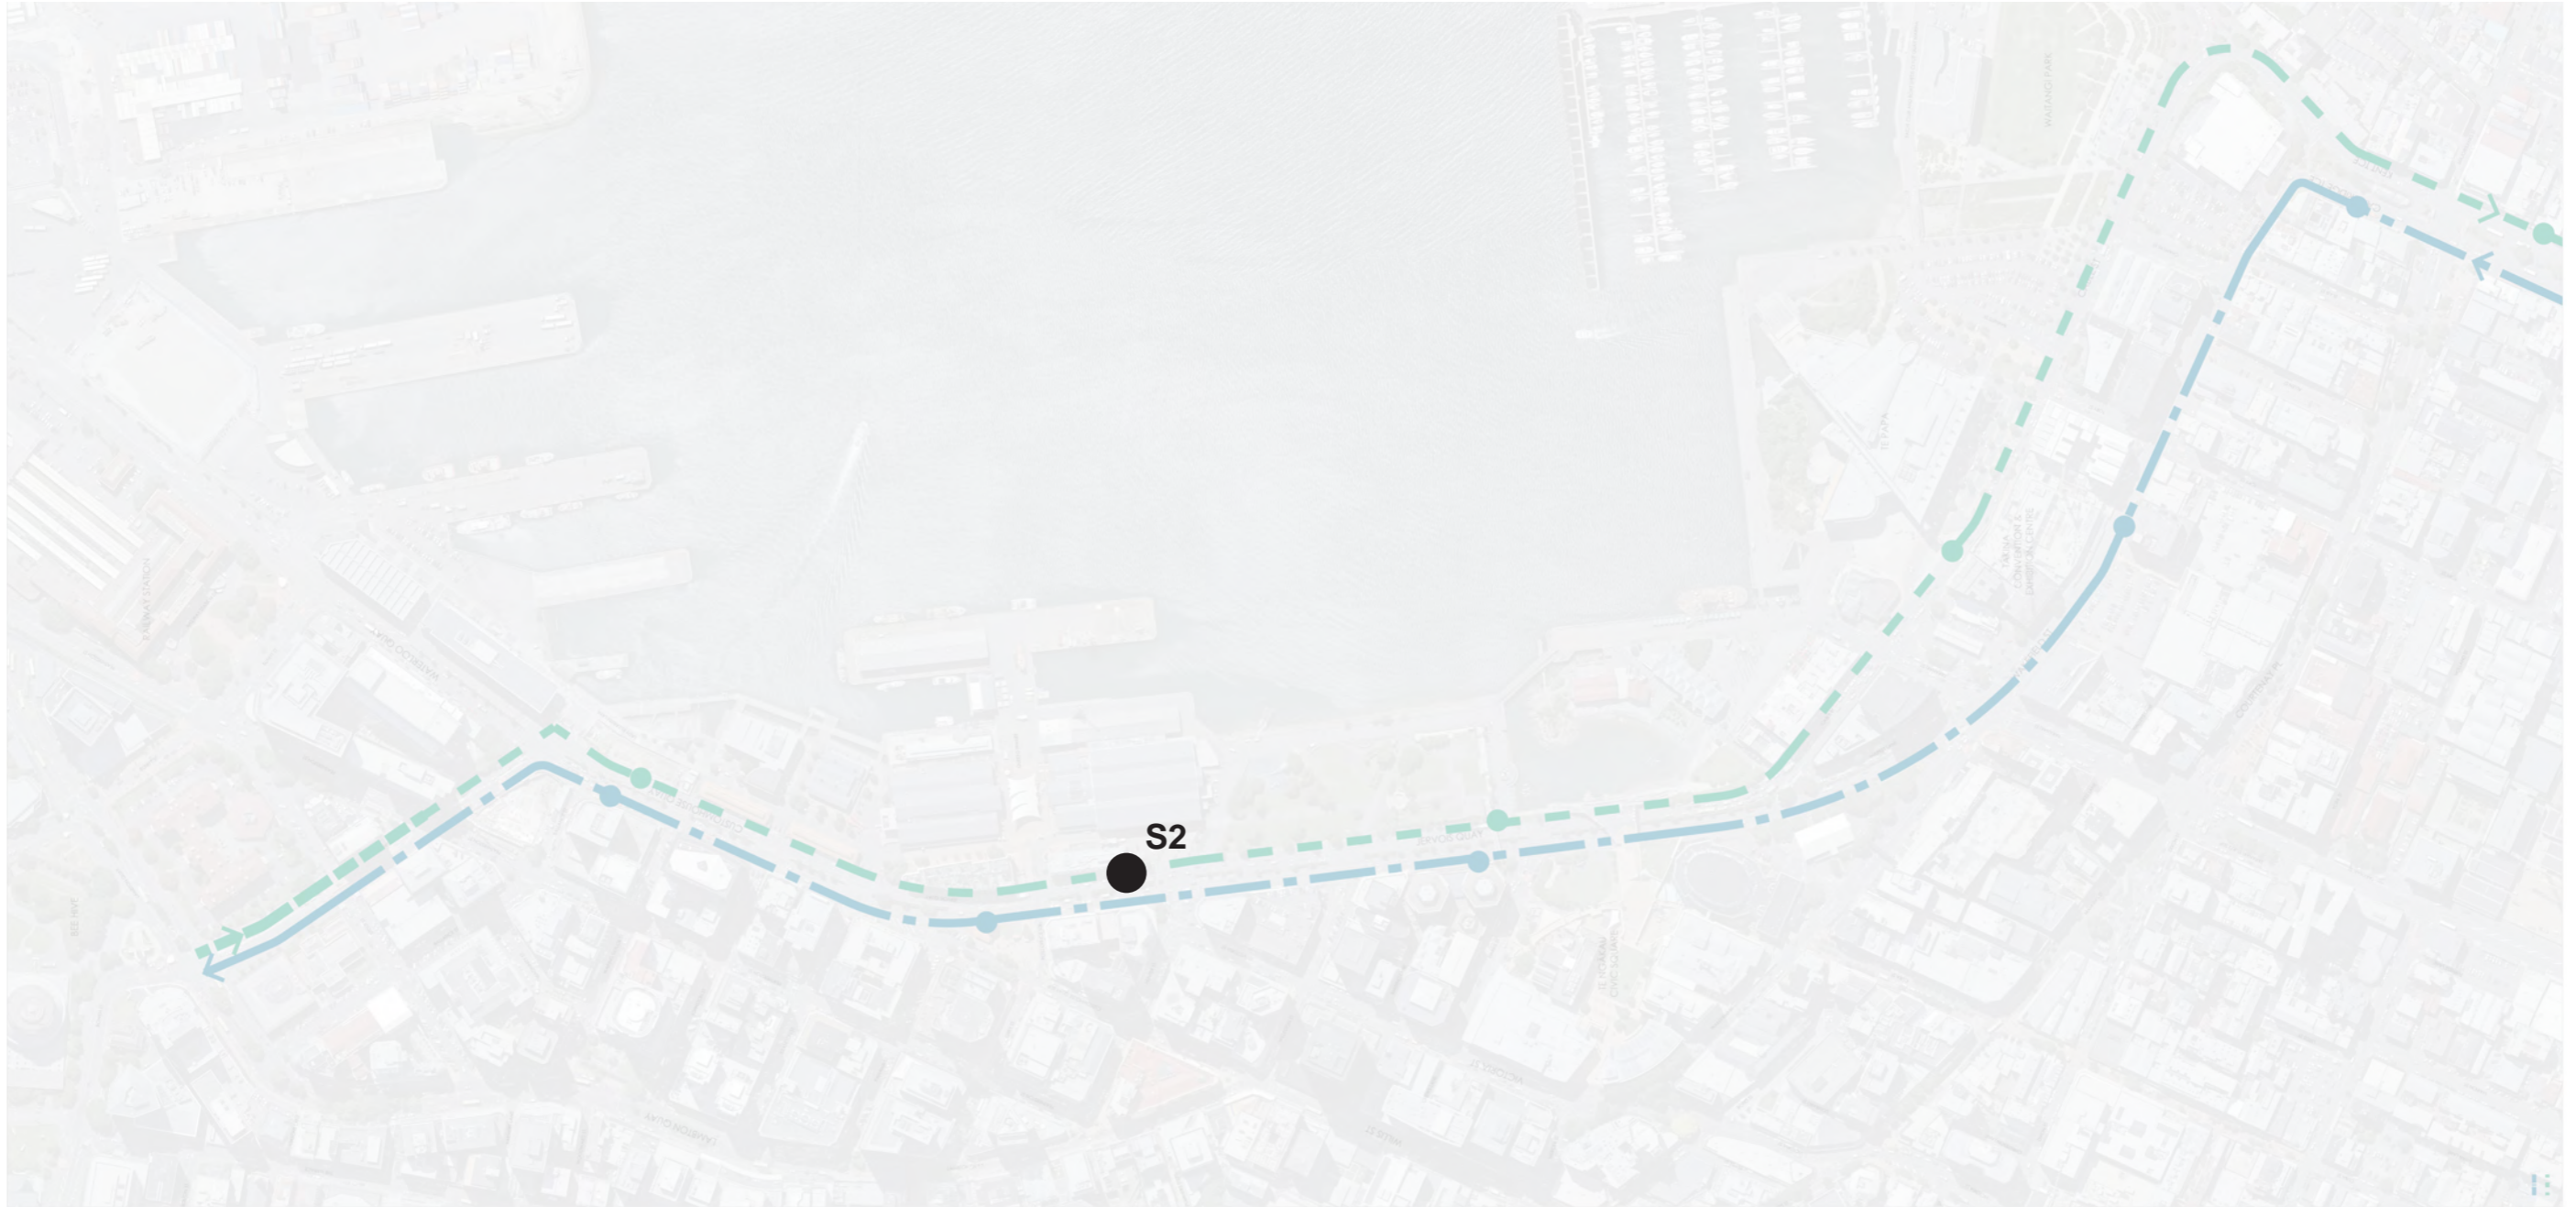

S2 JERVIOS QUAY (QUEENS WHARF)

Do not scale. Verify dimensions on site before commencing work.

No.	Revision Notes	Date
A	For Internal Comment	08.07.25
Not for Construction		

**Local
Group**

North:
<
Scale:
1:5,000 @ A3
Issued For: Developed Design

Job Number:
2412-1348
Revision:
A

Project:
Harbour Quays
Drawing Title:
Stop Locations

Drawing No:
SITE_EX_S2



EXISTING

Do not scale. Verify dimensions on site before commencing work.

C	Developed Design	08.07.2025
B	Developed Design	06.06.2025
A	WIP	28.05.2025

No.	Revision Notes	Date
Not For Construction		

**Local
Group**

North:
Scale: n/a
Job Number: 2412-1348
Revision: **C**
Issued For: Developed design

Project: Harbour Quays
Drawing Title: **S2 (Queen's Wharf) - Existing**
sheet 1 of 1
Drawing No: **S2 EX 05**



PROPOSED

Do not scale. Verify dimensions on site before commencing work.


C	Developed Design	08.07.2025
B	Developed Design	06.06.2025
A	WIP	28.05.2025

No.	Revision Notes	Date
Not For Construction		

**Local
Group**

North:
Scale: n/a
Job Number: 2412-1348
Revision: C
Issued For: Developed design

Project: Harbour Quays
Drawing Title: S2 (Queen's Wharf) - Proposed
Drawing No: S2.05
sheet 1 of 1

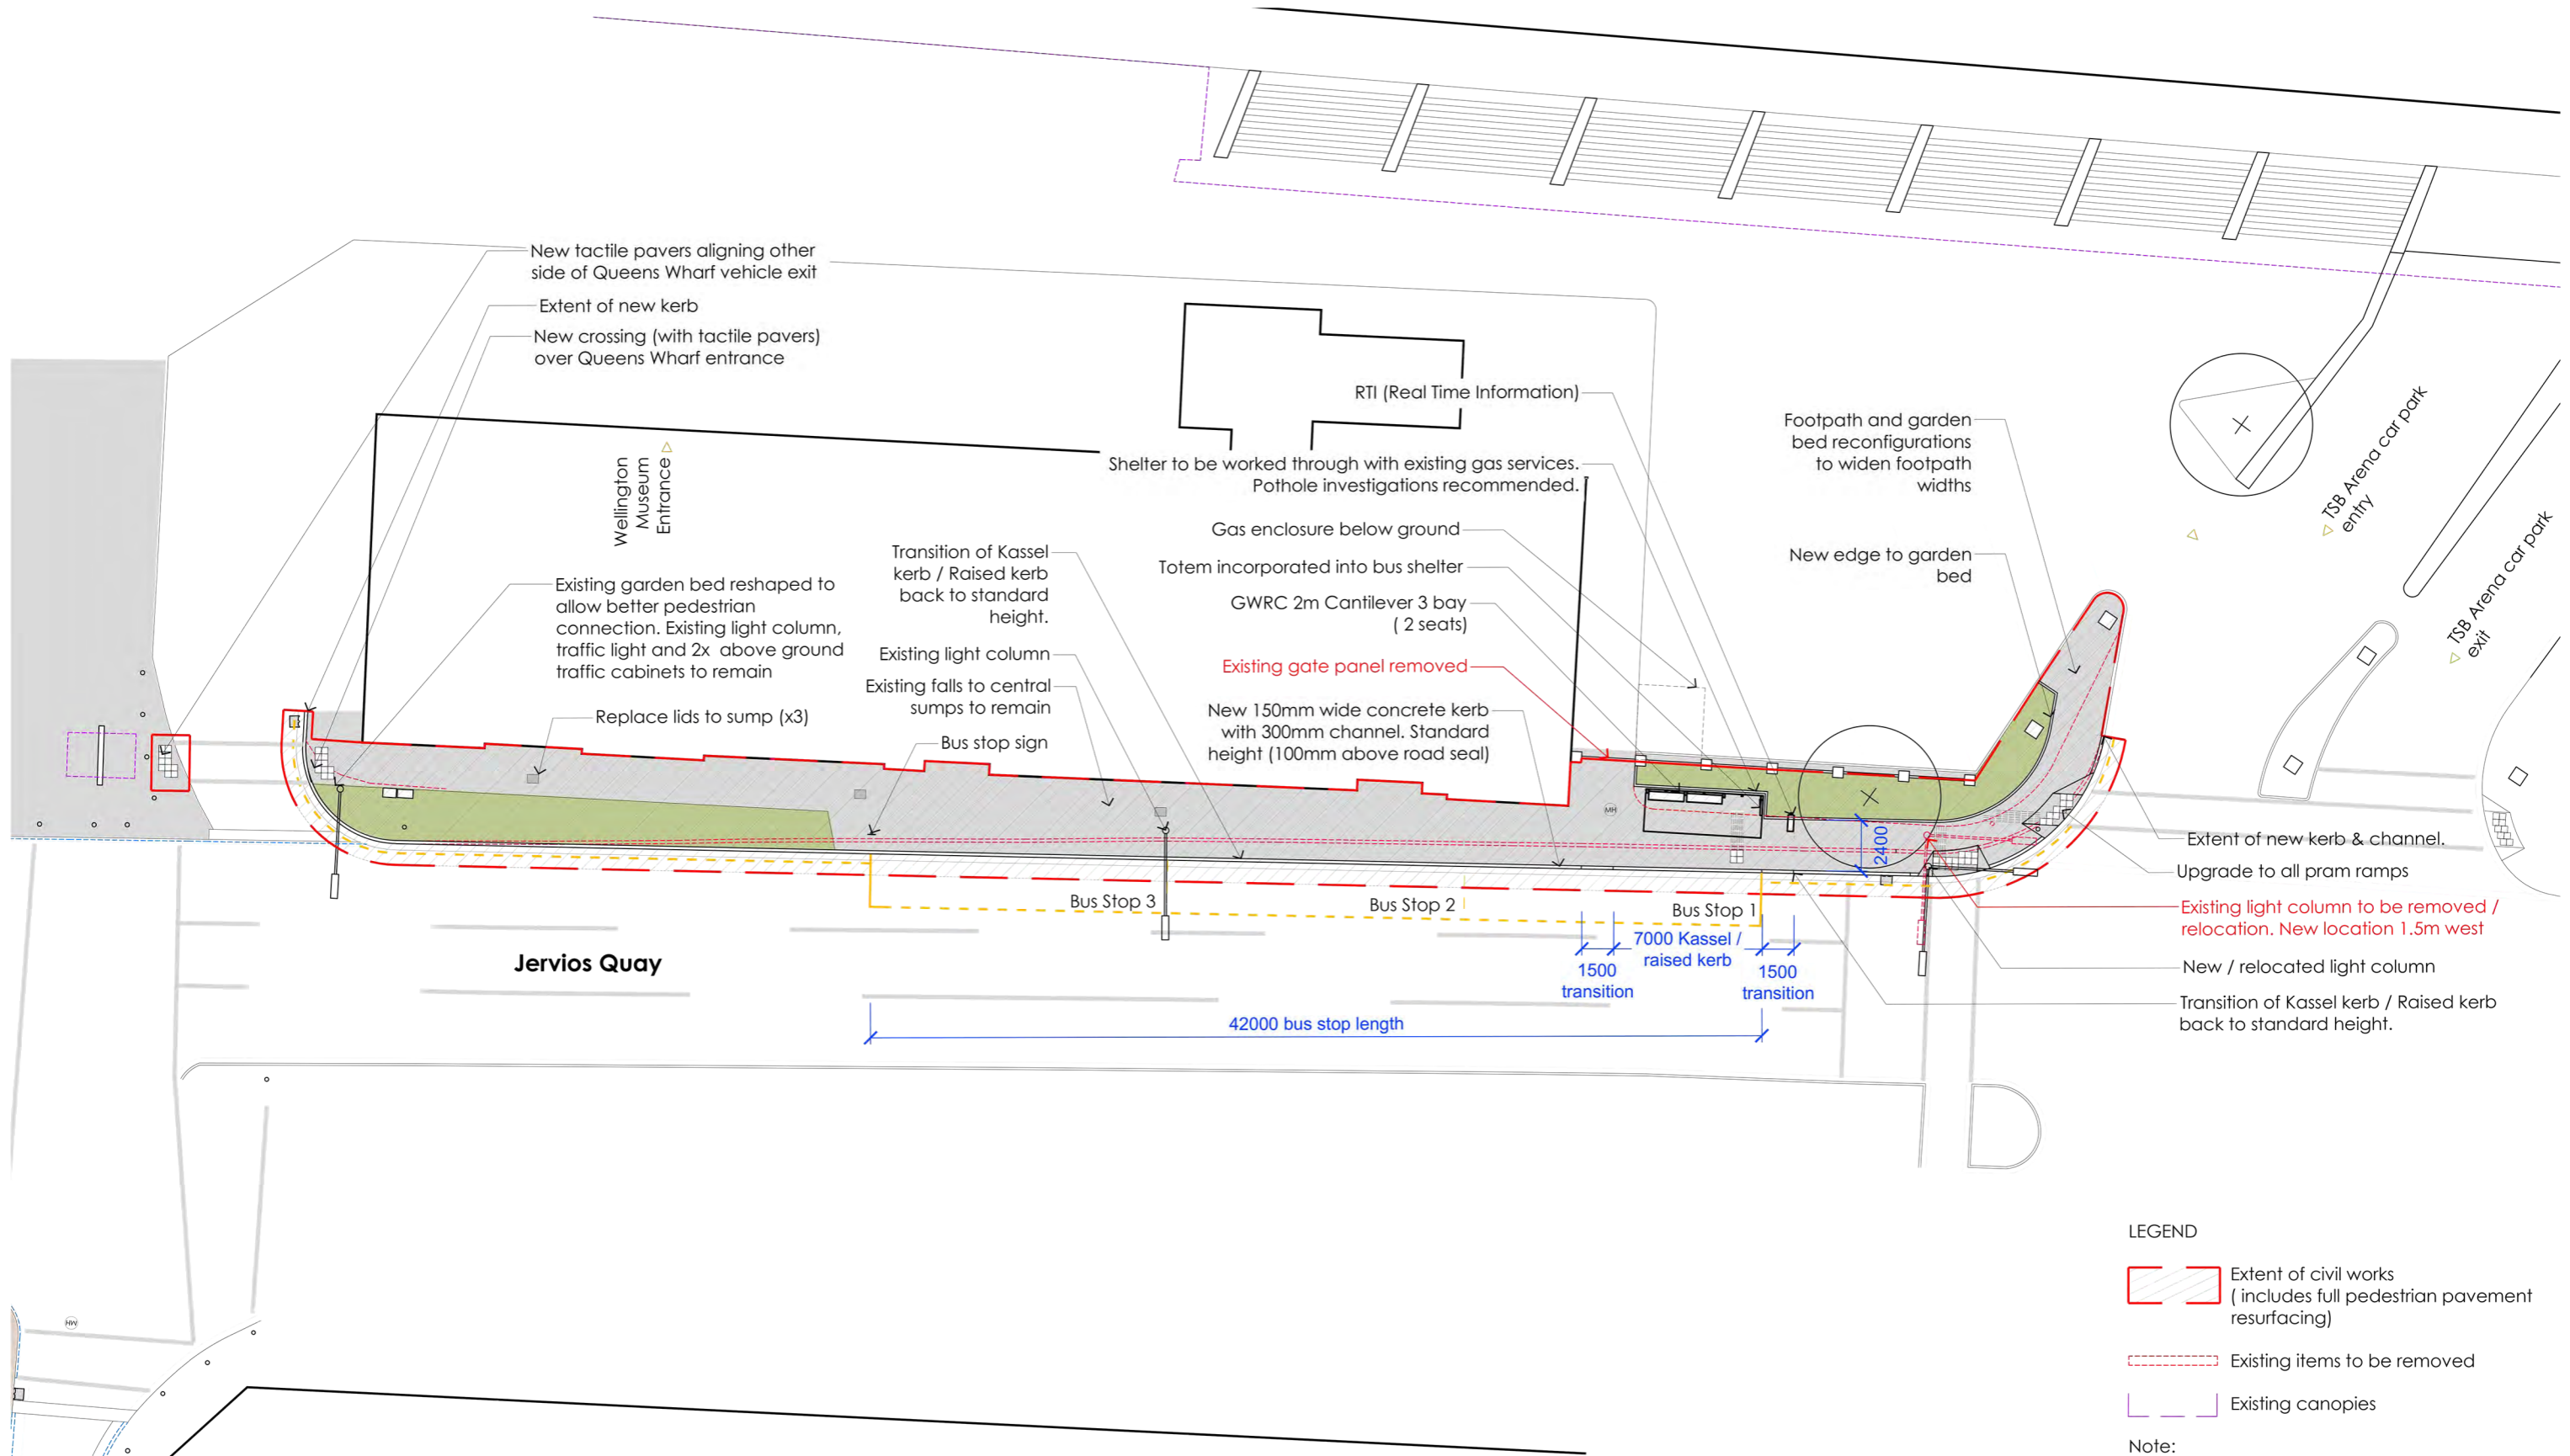

LEGEND

- Extent of civil works (includes full pedestrian pavement resurfacing)
- Existing items to be removed
- Existing canopies

Note:

- Developed design for bus stop and bus furniture only. Bus lanes, carriageway road markings to be continued as part of route Developed Design.

Do not scale. Verify dimensions on site before commencing work.

B.	Developed design	08.07.2025
A.	Developed design - WIP	28.05.2025
No.	Revision Notes.	Date
Not For Construction		

Local Group

North:

Scale: 1:150 @A1
1:300 @A3

Job Number: 2412 - 1348

Revision: **B**

Issued For: Developed design

Project: **Harbour Quays**

Drawing Title: **S2 (Queen's Wharf) - Layout Plan**

sheet 1 of 1

Drawing No: **S2 01**



N2 JERVIOS QUAY (POST OFFICE SQUARE)

Do not scale. Verify dimensions on site before commencing work.

No.	Revision Notes	Date
A	For Internal Comment	08.07.25
Not for Construction		


**Local
Group**

North:
<
Scale:
1:5,000 @ A3
Issued For:

Job Number:
2412-1348
Revision:
A
Developed Design

Project:
Harbour Quays
Drawing Title:
Stop Locations

Drawing No:
SITE_EX_N2

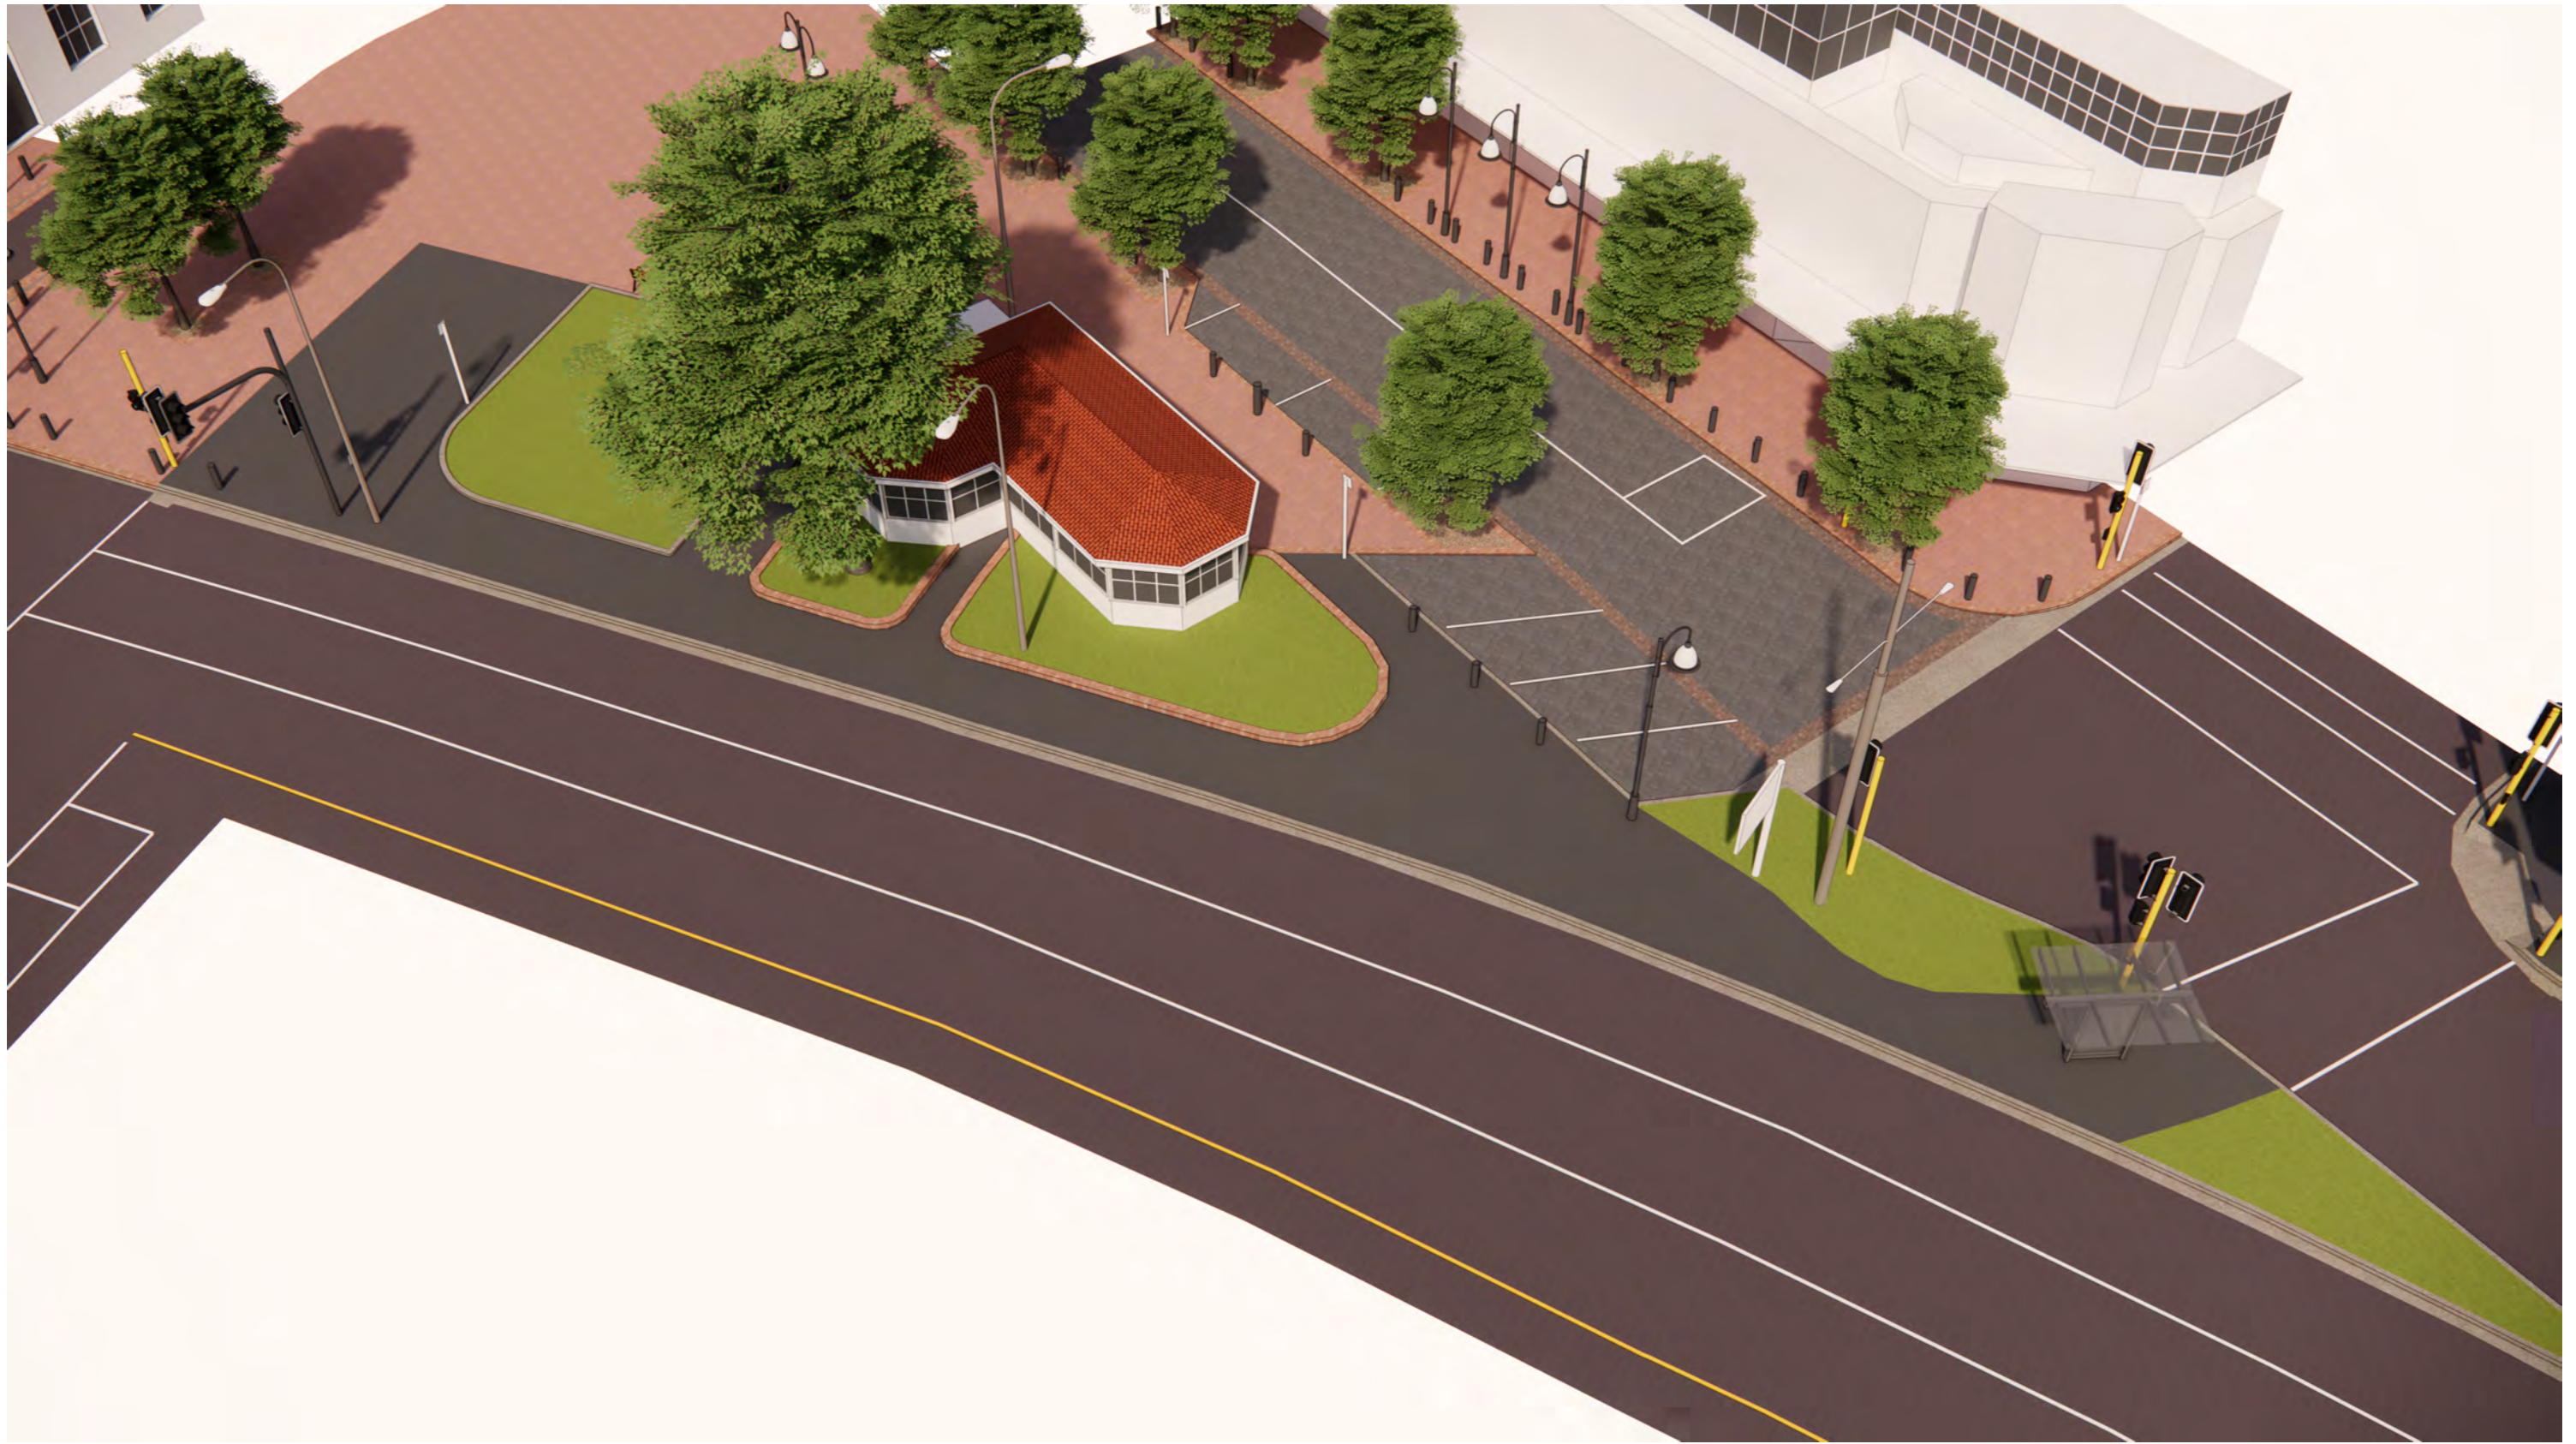

EXISTING

Do not scale. Verify dimensions on site before commencing work.


C	Developed Design	08.07.2025
B	Developed Design	06.06.2025
A	WIP	28.05.2025

No.	Revision Notes	Date
Not For Construction		

**Local
Group**

North:
Scale: n/a
Job Number: 2412-1348
Revision: **C**
Issued For: Developed design

Project: Harbour Quays
Drawing Title: **N2 (PO Square) - Existing**
sheet 1 of 1
Drawing No: **N2 EX 05**

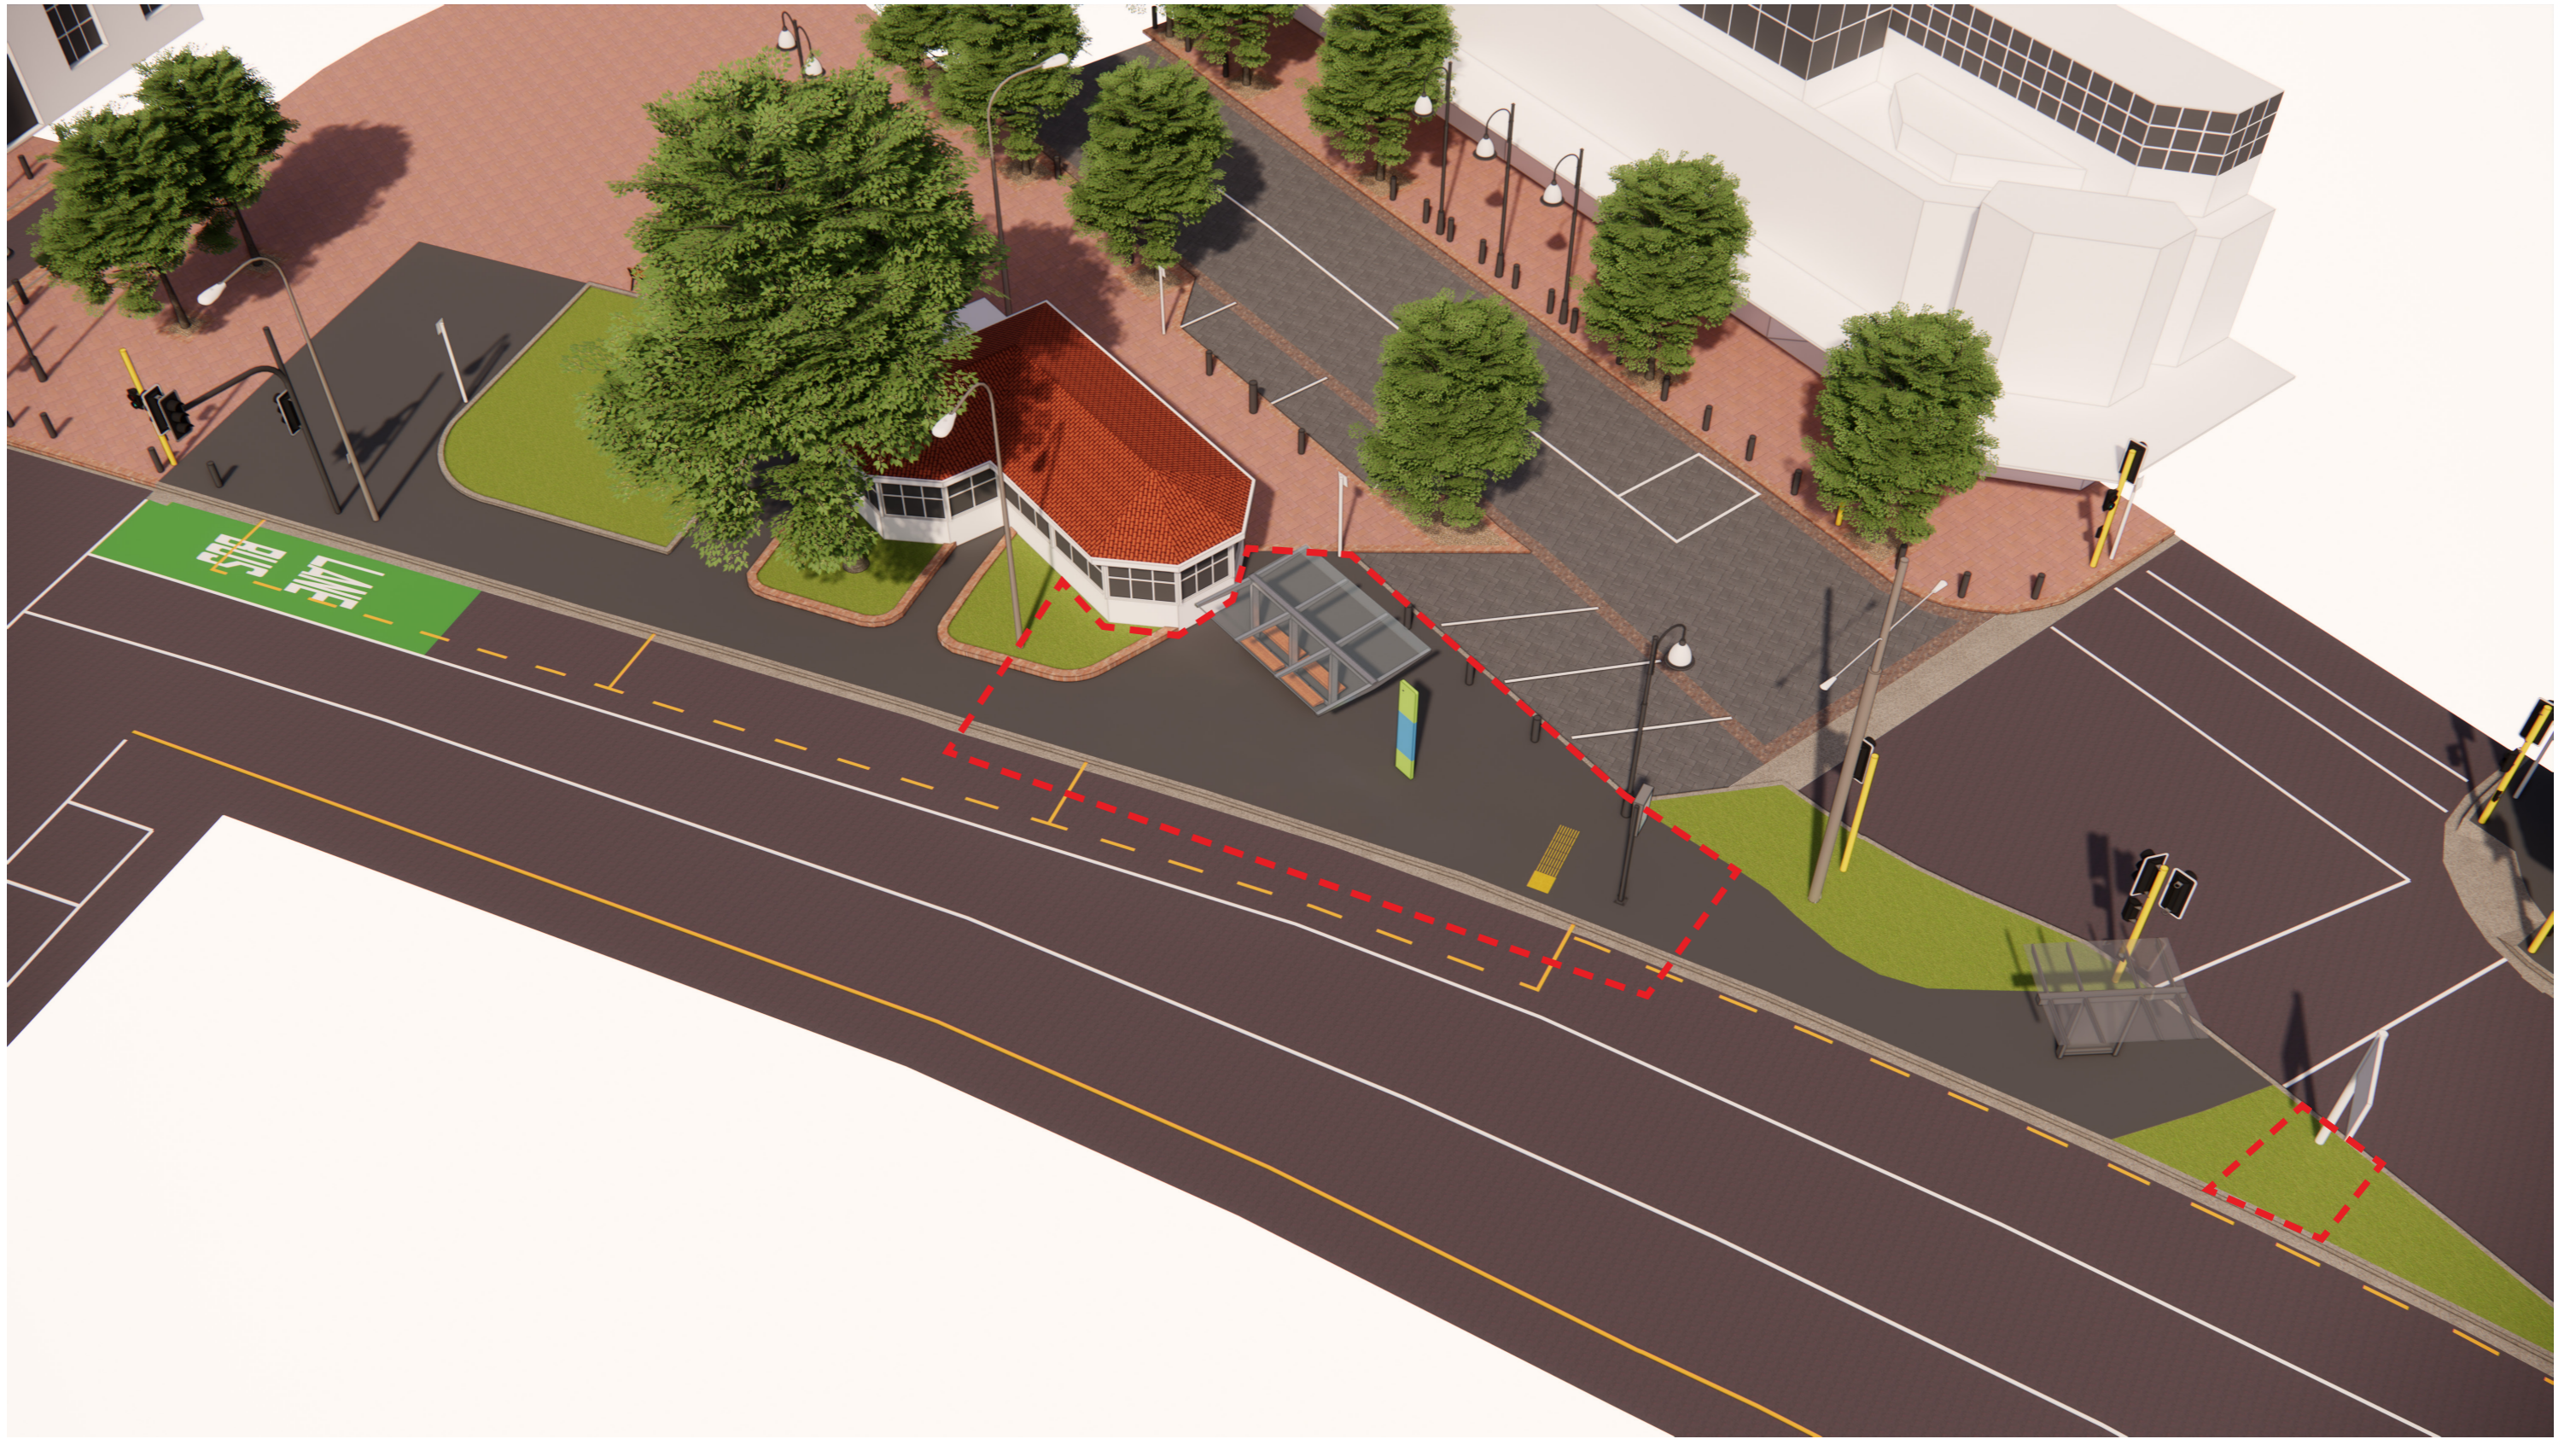

PROPOSED

Do not scale. Verify dimensions on site before commencing work.

C	Developed Design	20.10.2025
B	Developed Design	08.07.2025
A	Developed Design	06.06.2025


No.	Revision Notes	Date
Not For Construction		

**Local
Group**

North:
Scale: n/a
Job Number: 2412-1348
Revision: C
Issued For: Developed design

Project: Harbour Quays
Drawing Title: N2 (PO Square) - Proposed
sheet 1 of 1
Drawing No: N2_05_A

LEGEND


 Extent of civil works
(includes full pedestrian pavement resurfacing)

 Existing items to be removed

 Existing canopies

Note:

1. Developed design for bus stop and bus furniture only. Bus lanes, carriageway road markings to be continued as part of route Developed Design.

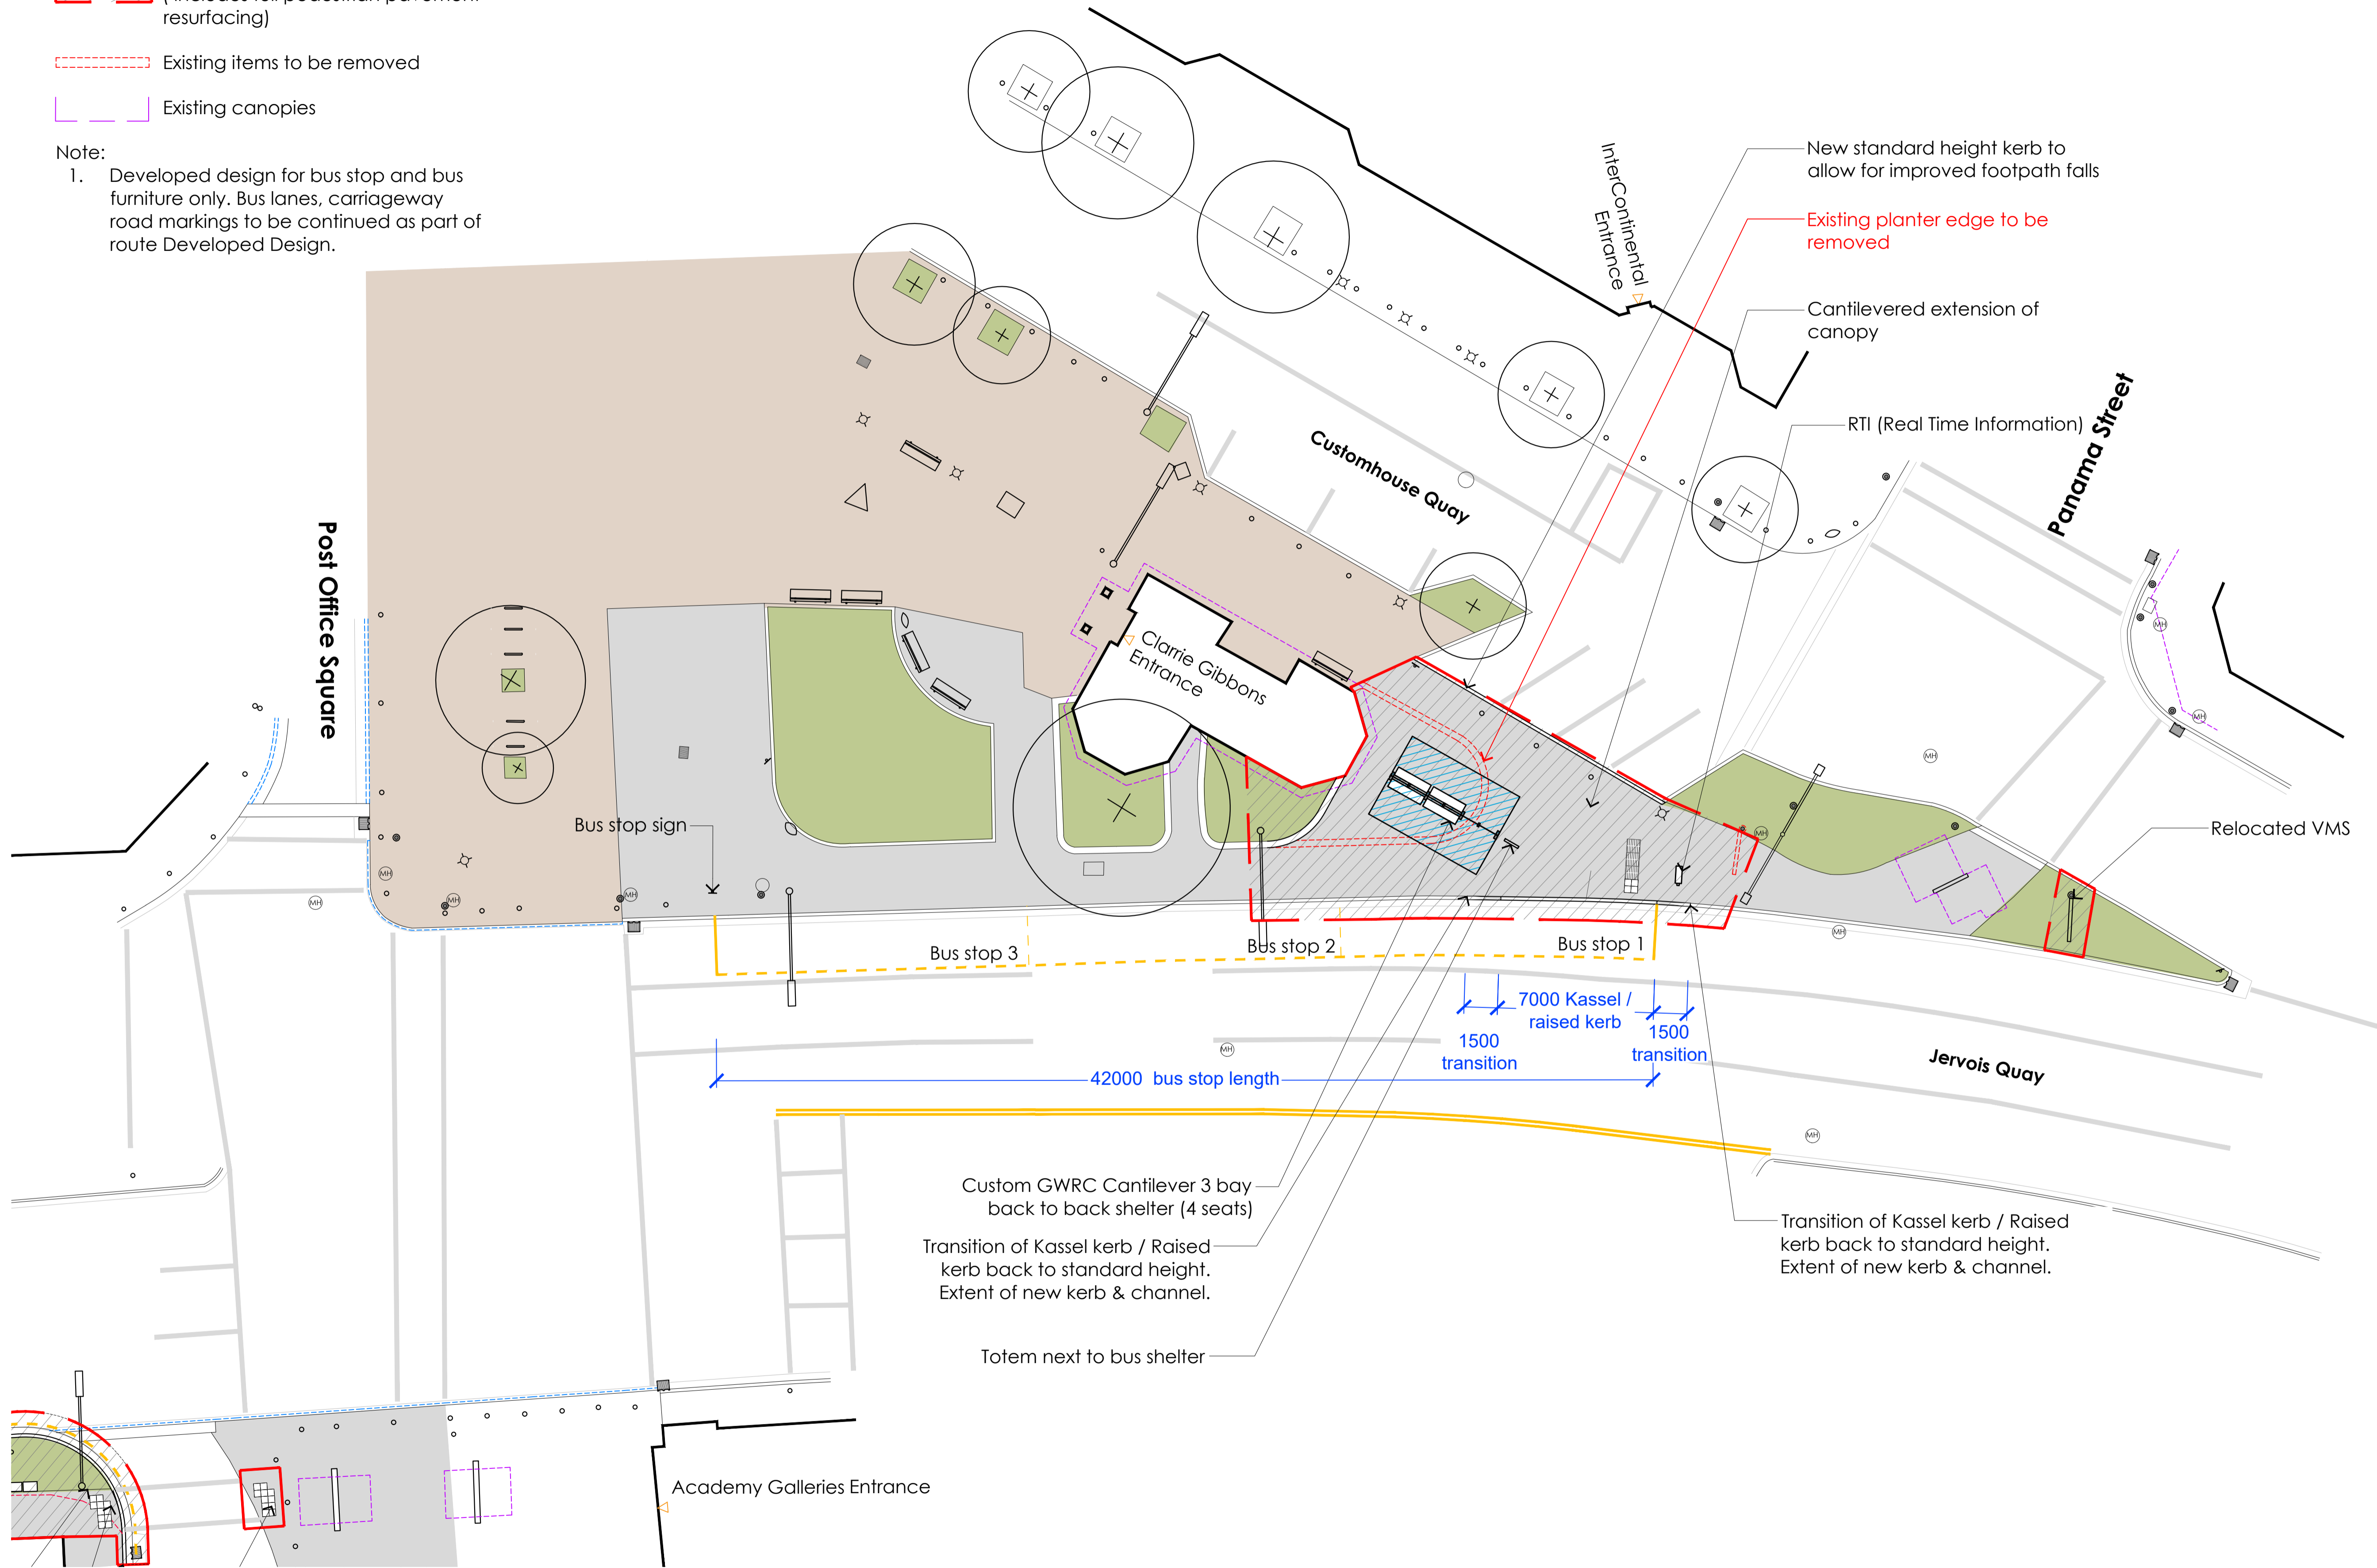


Do not scale. Verify dimensions on site before commencing work.

C.	Developed design	20.10.2025
B.	Developed design	08.07.2025
A.	Developed design	06.06.2025

No.	Revision Notes.	Date
Not For Construction		


Local Group

North: 
 Scale: 1:150 @A1
 1:300 @A3
 Issued For: Developed design

Job Number: 2412 -1348
 Revision: C

Project: Harbour Quays
 Drawing Title: N2 (PO Square)- Layout Plan
 sheet 1 of 1

Drawing No: **N2 01**

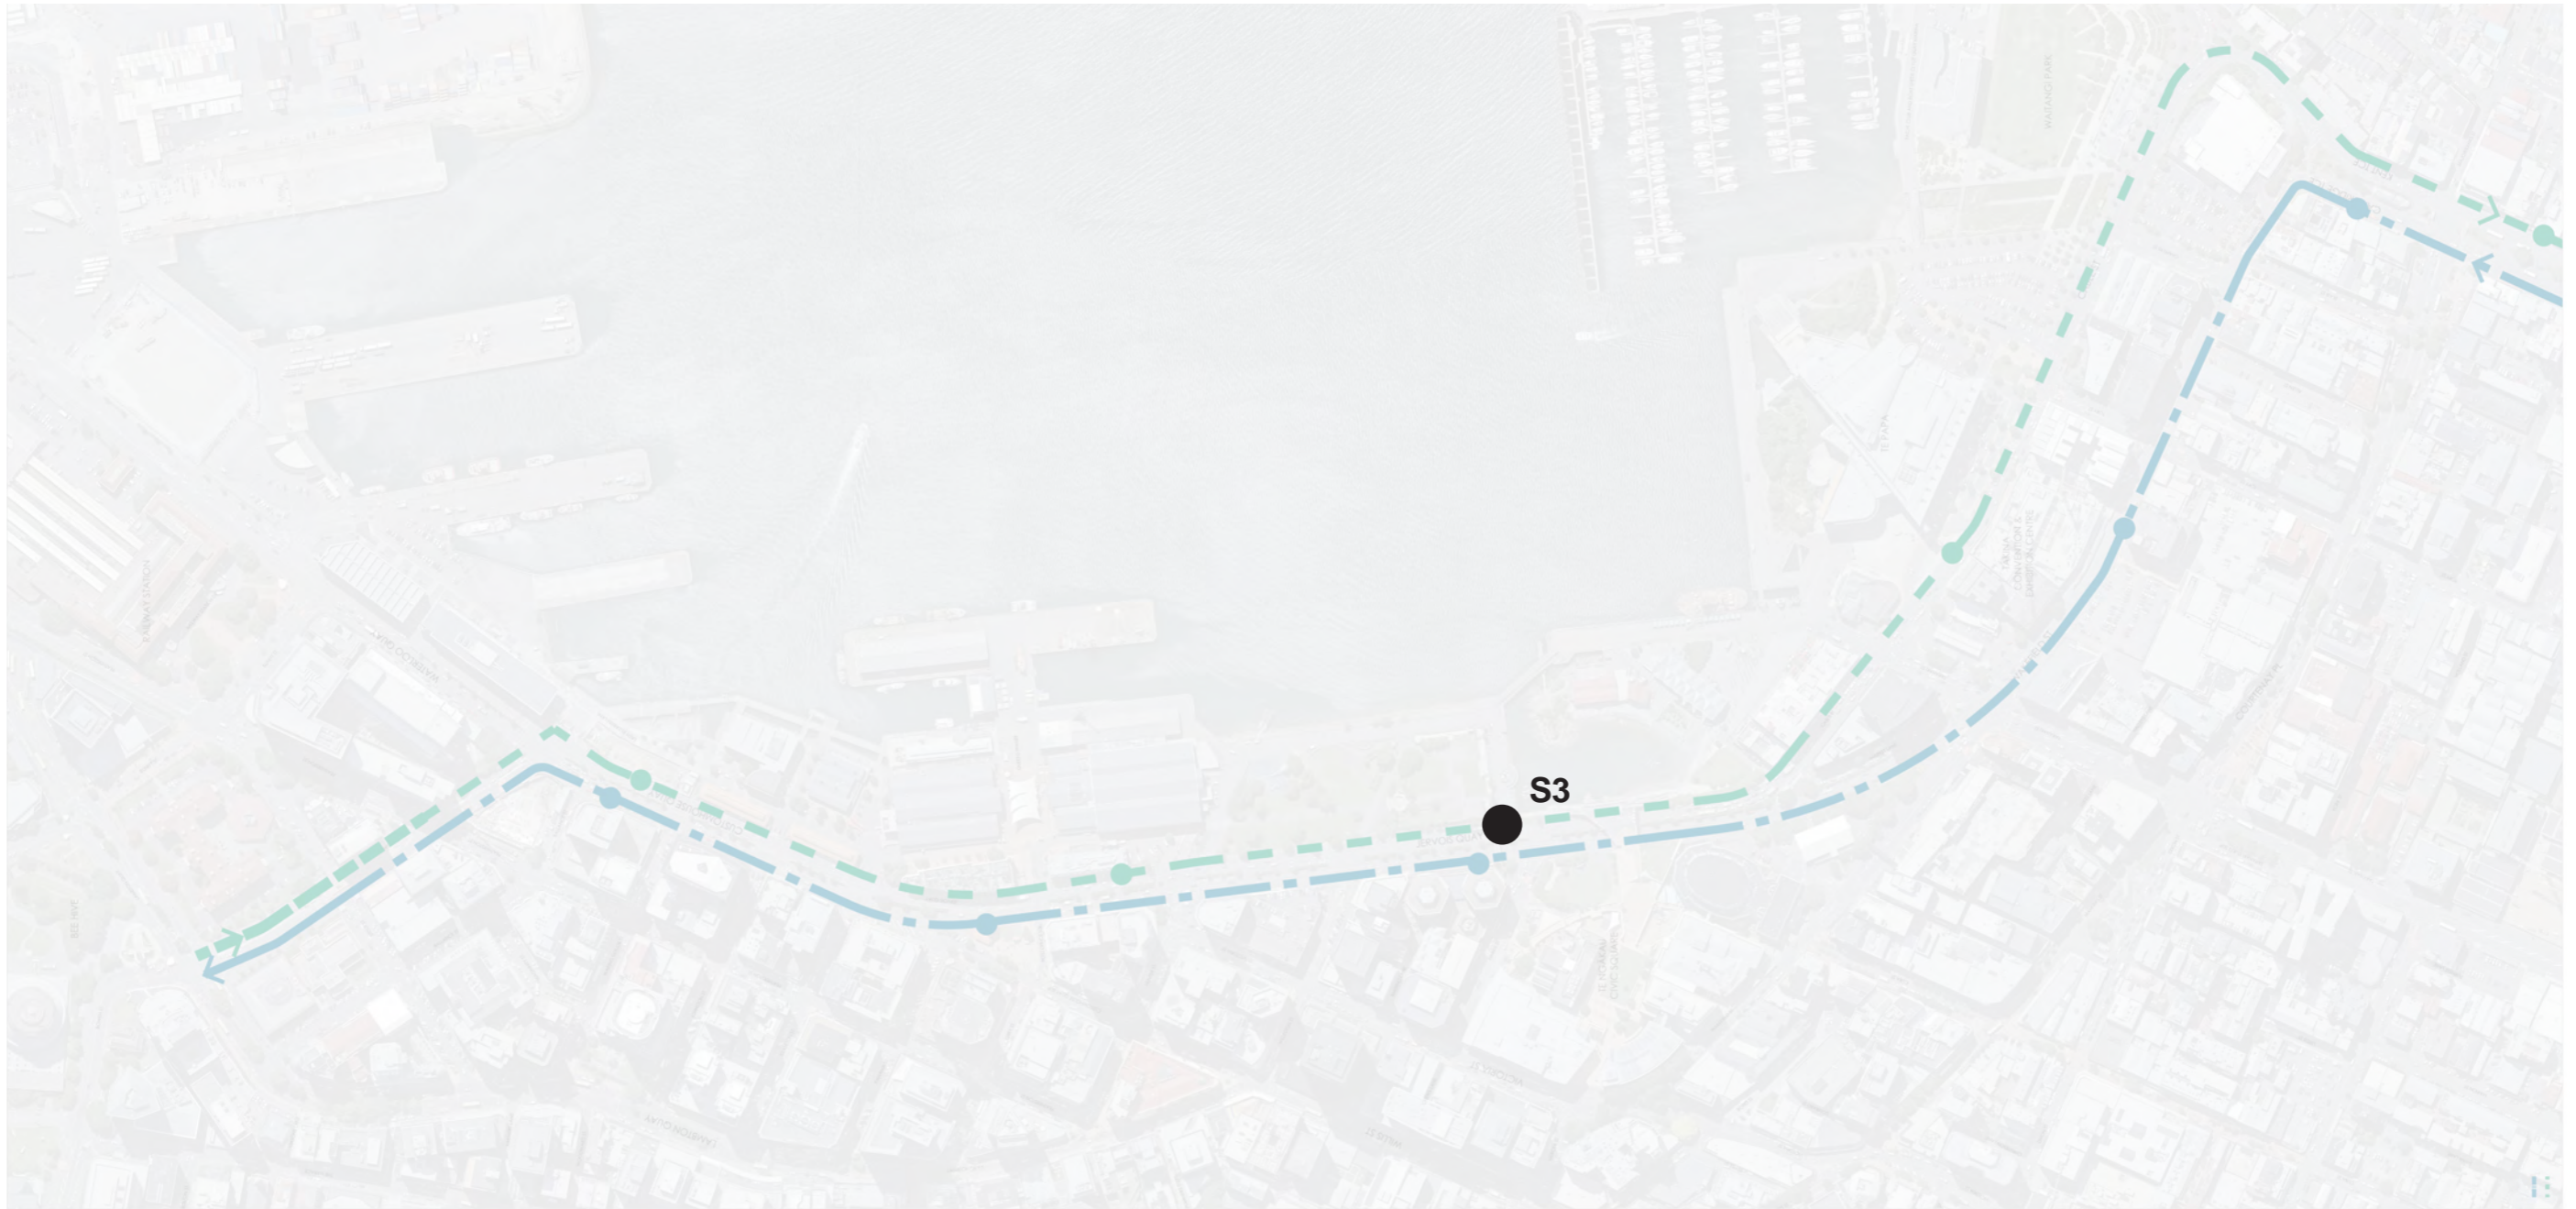

S3 JERVIOS QUAY (FRANK KITTS PARK)

Do not scale. Verify dimensions on site before commencing work.

No.	Revision Notes	Date
A	For Internal Comment	08.07.25
Not for Construction		

**Local
Group**

North: <
Scale: 1:5,000 @ A3
Issued For: Developed Design

Job Number: 2412-1348
Revision: A

Project: Harbour Quays
Drawing Title: Stop Locations

Drawing No: SITE_EX_S3



EXISTING

Do not scale. Verify dimensions on site before commencing work.

C	Developed Design	08.07.2025
B	Developed Design	06.06.2025
A	WIP	28.05.2025

No.	Revision Notes	Date
Not For Construction		

**Local
Group**

North:
Scale: n/a
Issued For: Developed design

Job Number:
2412-1348
Revision:
C

Project:
Harbour Quays
Drawing Title:
S3 (Frank Kitts Park) - Existing
sheet 1 of 1

Drawing No:
S3 EX 05



PROPOSED

Do not scale. Verify dimensions on site before commencing work.

C	Developed Design	08.07.2025
B	Developed Design	06.06.2025
A	WIP	28.05.2025

No.	Revision Notes	Date
Not For Construction		

**Local
Group**


North:
Scale: n/a
Job Number: 2412-1348
Revision: C
Issued For: Developed design

Project: Harbour Quays
Drawing Title: S3 (Frank Kitts Park) - Proposed
sheet 1 of 1
Drawing No: S3 05

LEGEND

- Extent of civil works
(includes full pedestrian pavement resurfacing)
- Existing items to be removed
- Existing canopies

Note:
 1. Developed design for bus stop and bus furniture only. Bus lanes, carriageway road markings to be continued as part of route Developed Design.

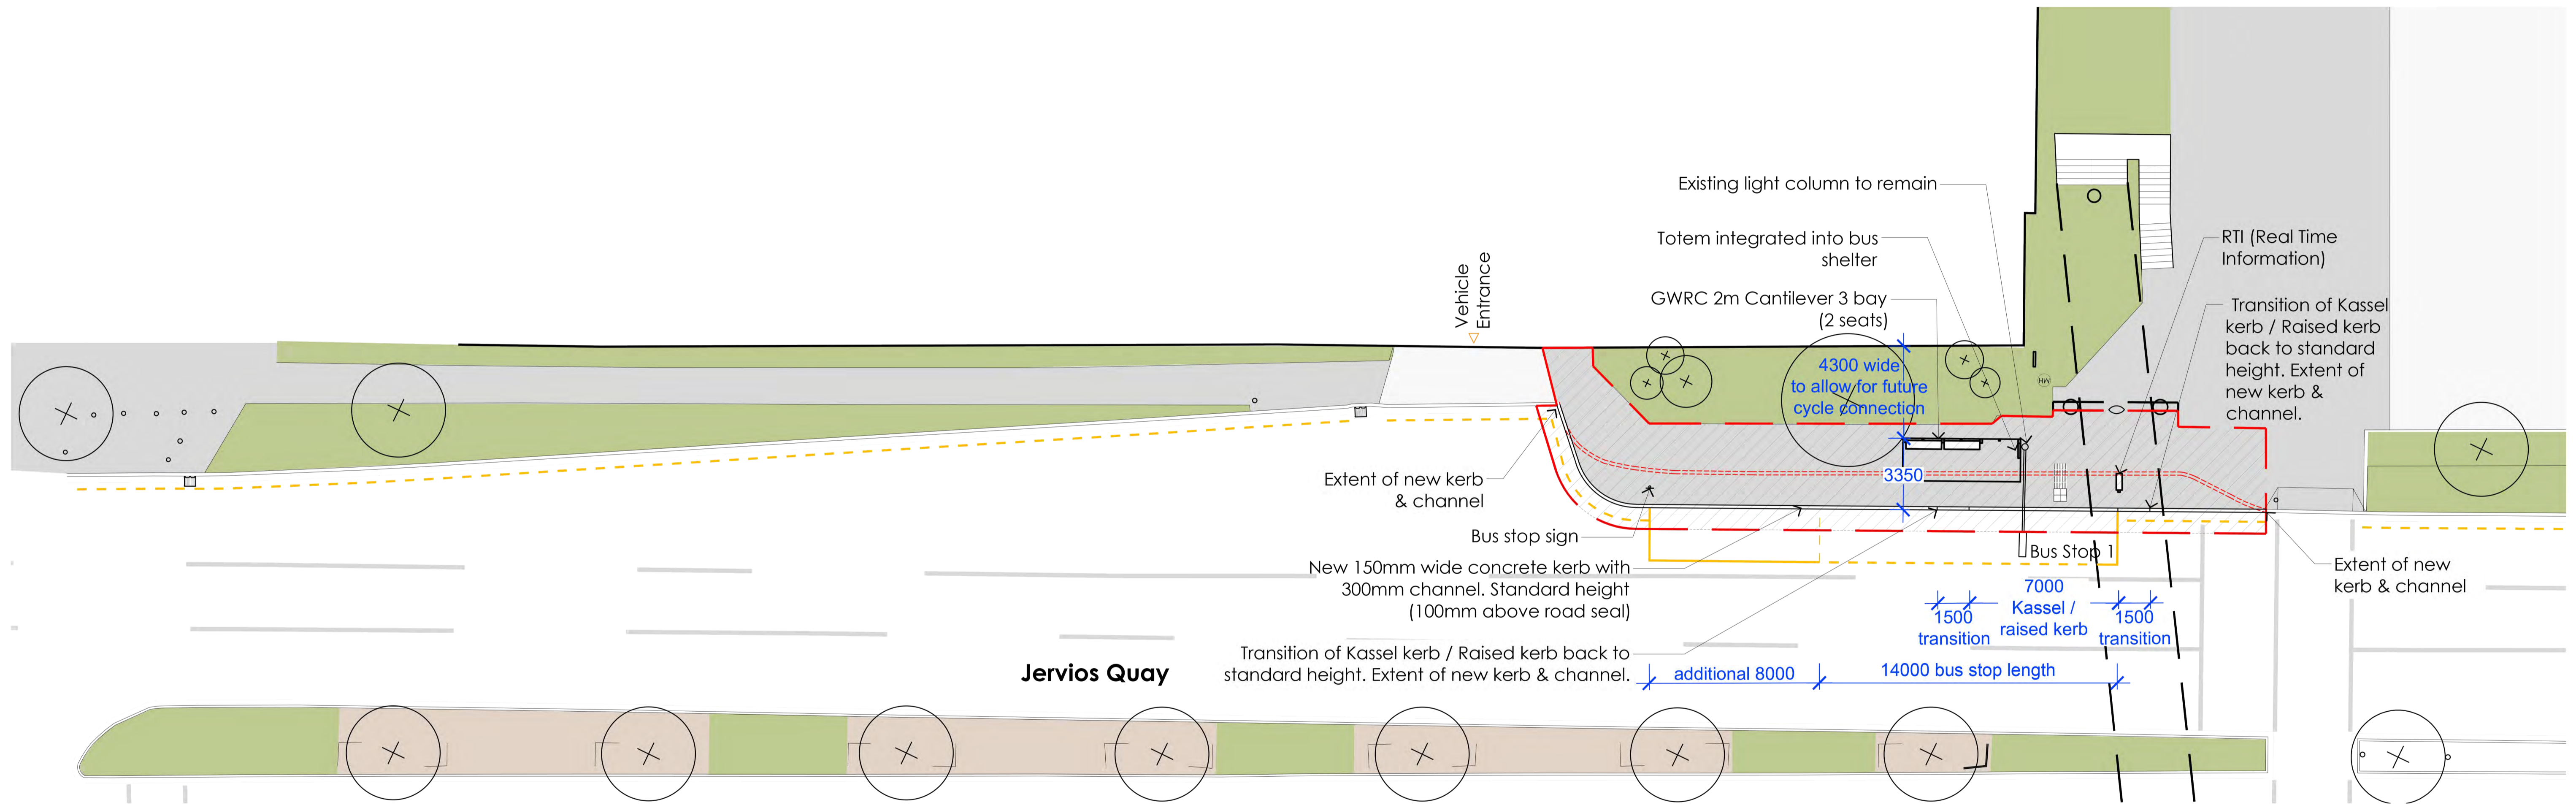

Do not scale. Verify dimensions on site before commencing work.

B.	Developed design	08.07.2025
A.	Developed design - WIP	28.05.2025
No.	Revision Notes.	Date
Not For Construction		



North:
 Job Number: 2412 - 1348
 Scale: 1:150 @A1
 1:300 @A3
 Issued For: Developed design
 Revision: **B**

Project: **Harbour Quays**
 Drawing Title: **S3 (Jervois Quay) - Layout Plan**
 sheet 1 of 1

Drawing No: **S3 01**



N3 JERVIOS QUAY (NEW WCC OFFICES)

Do not scale. Verify dimensions on site before commencing work.

No.	Revision Notes	Date
A	For Internal Comment	08.07.25
Not for Construction		

**Local
Group**

North:
<
Scale:
1:5,000 @ A3
Issued For: Developed Design

Job Number:
2412-1348
Revision:
A

Project:
Harbour Quays
Drawing Title:
Stop Locations

Drawing No:
SITE_EX_N3



EXISTING

Do not scale. Verify dimensions on site before commencing work.

C	Developed Design	08.07.2025
B	Developed Design	06.06.2025
A	WIP	28.05.2025

No.	Revision Notes	Date
Not For Construction		


**Local
Group**

North:
Scale: n/a
Issued For: Developed design

Job Number: 2412-1348
Revision: C

Project: Harbour Quays
Drawing Title: N3 (Jervois St. - WCC offices) - Existing
sheet 1 of 1

Drawing No: N3 EX 05

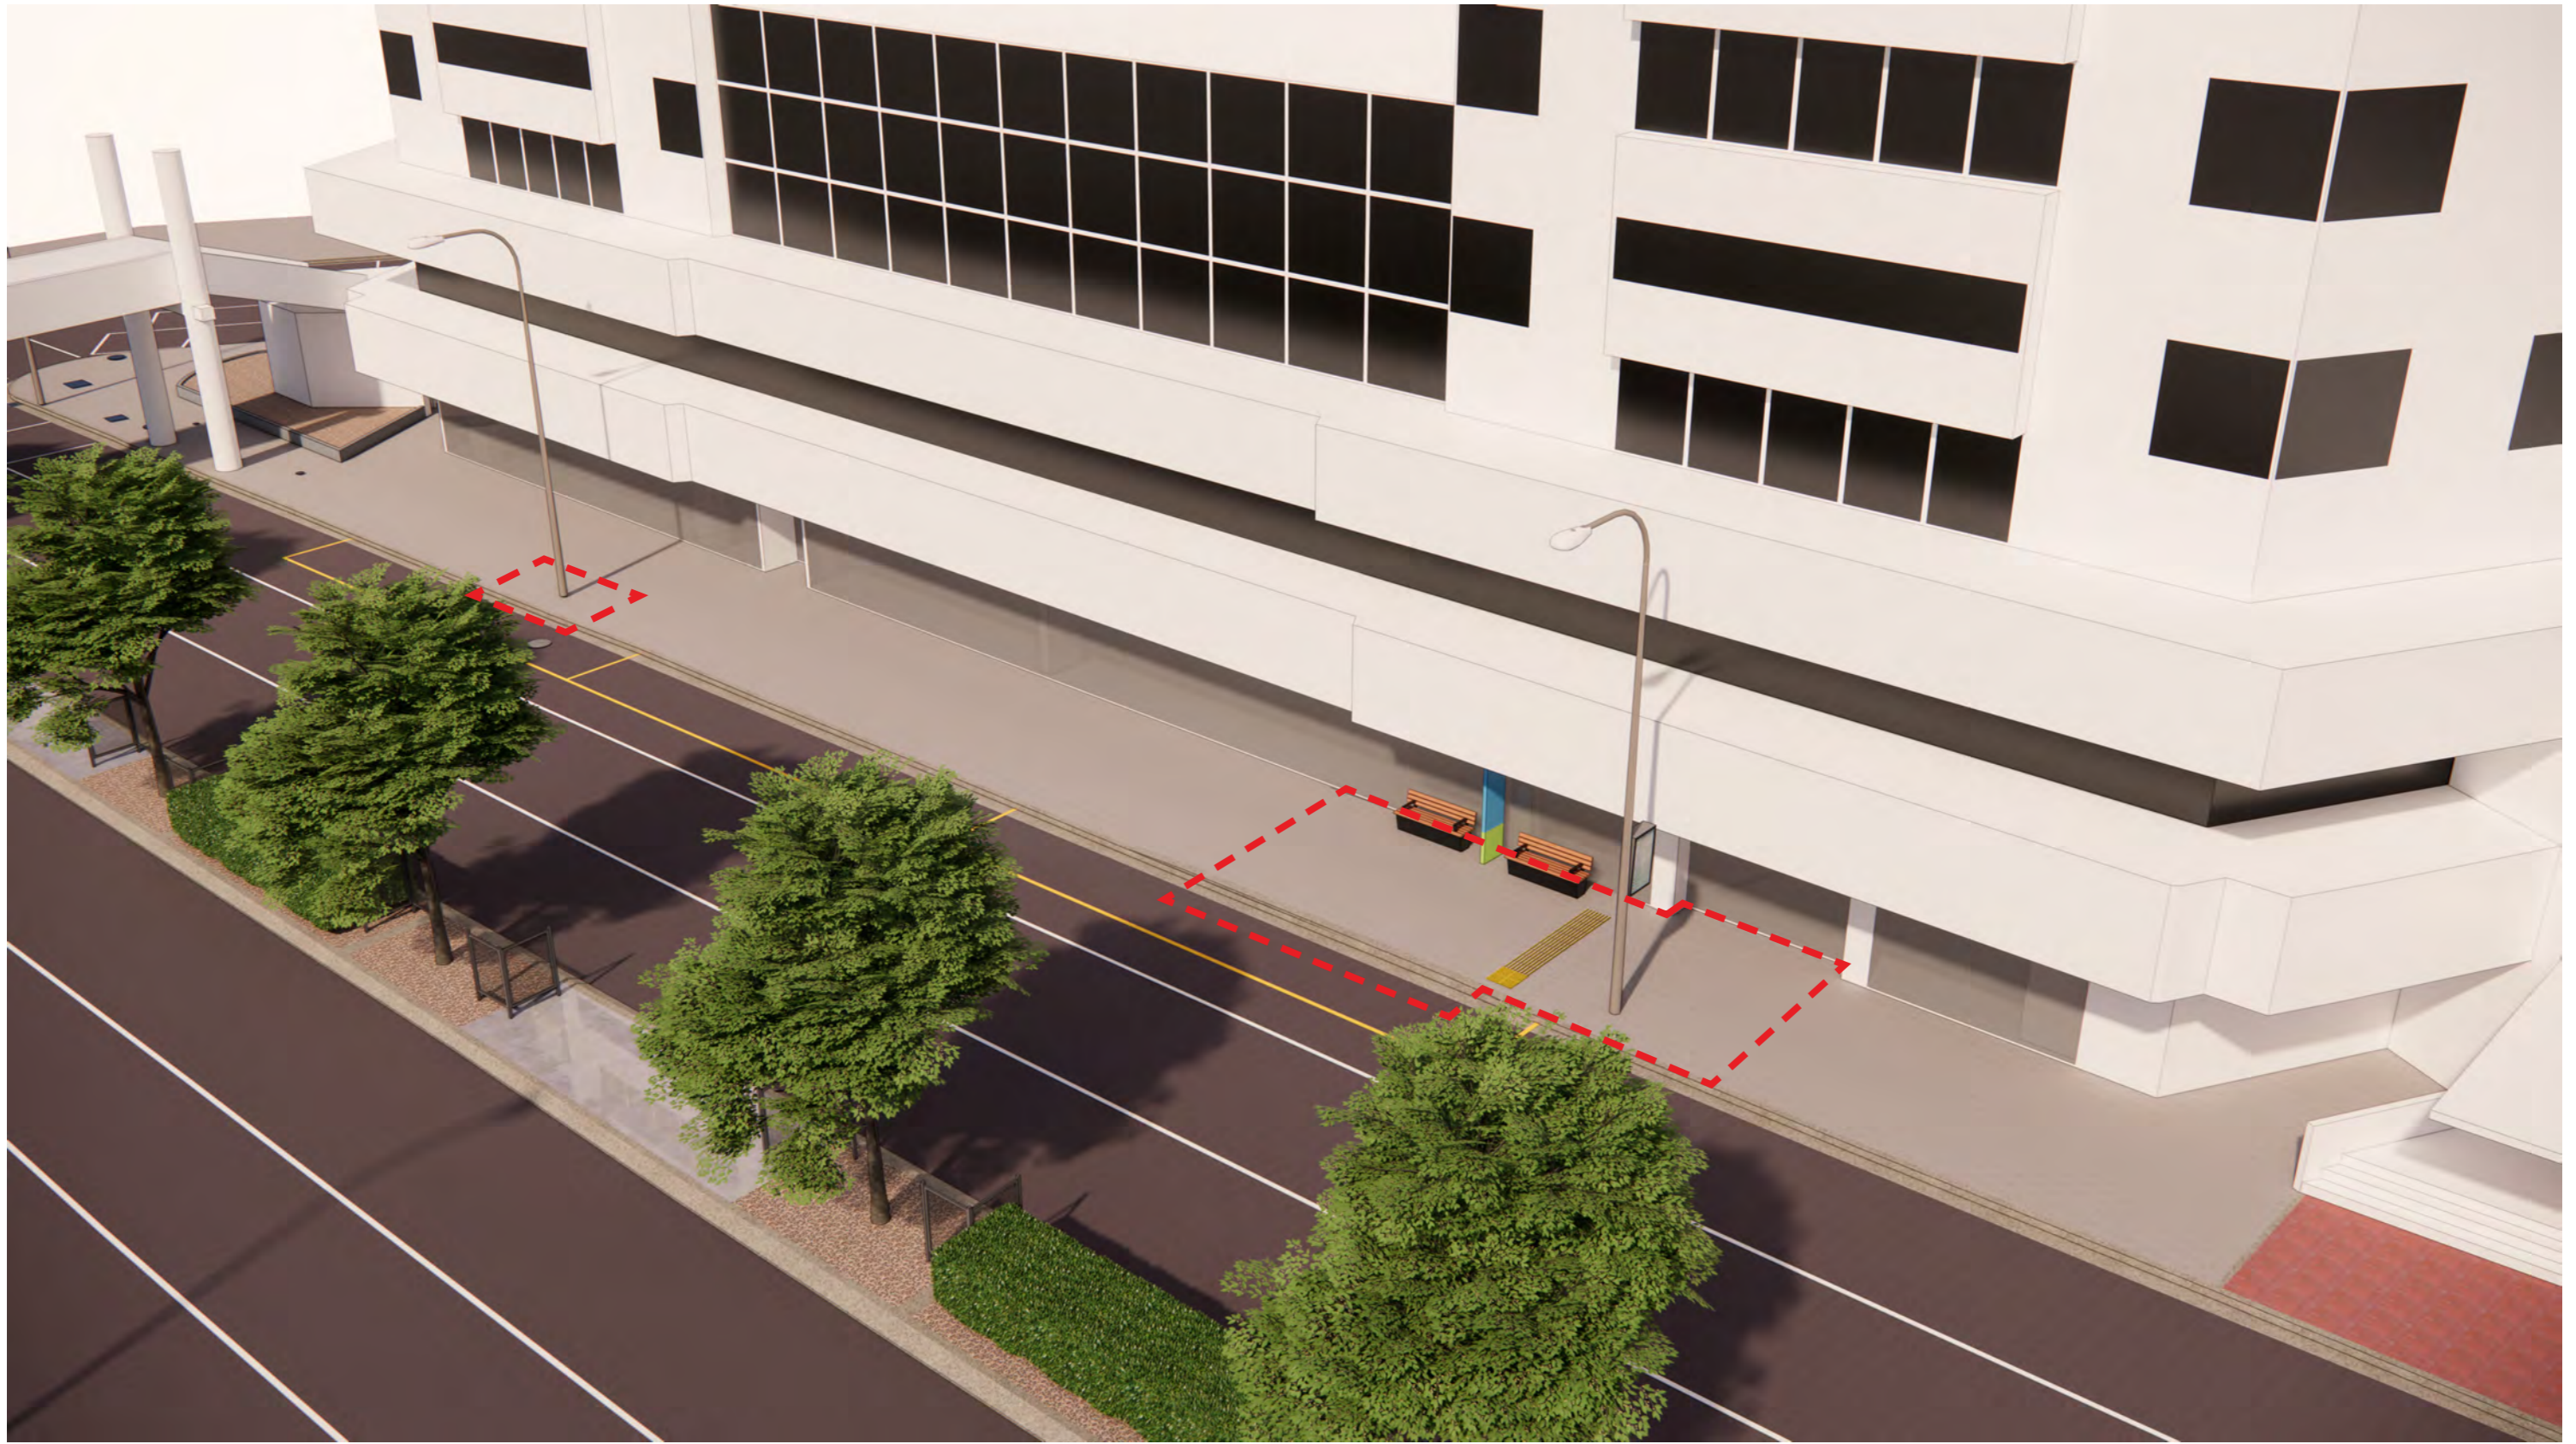

PROPOSED

Do not scale. Verify dimensions on site before commencing work.

C	Developed Design	08.07.2025
B	Developed Design	06.06.2025
A	WIP	28.05.2025

No.	Revision Notes	Date
Not For Construction		

Local
Group


North:
Scale:
n/a
Issued For: Developed design

Job Number:
2412-1348
Revision:
C

Project:
Harbour Quays
Drawing Title:
N3 (Jervois St. -WCC offices) - Proposed
sheet 1 of 1

Drawing No:
N3 05

LEGEND


 Extent of civil works
(includes full pedestrian pavement resurfacing)

 Existing items to be removed

 Existing canopies

Note:

1. Developed design for bus stop and bus furniture only. Bus lanes, carriageway road markings to be continued as part of route Developed Design.

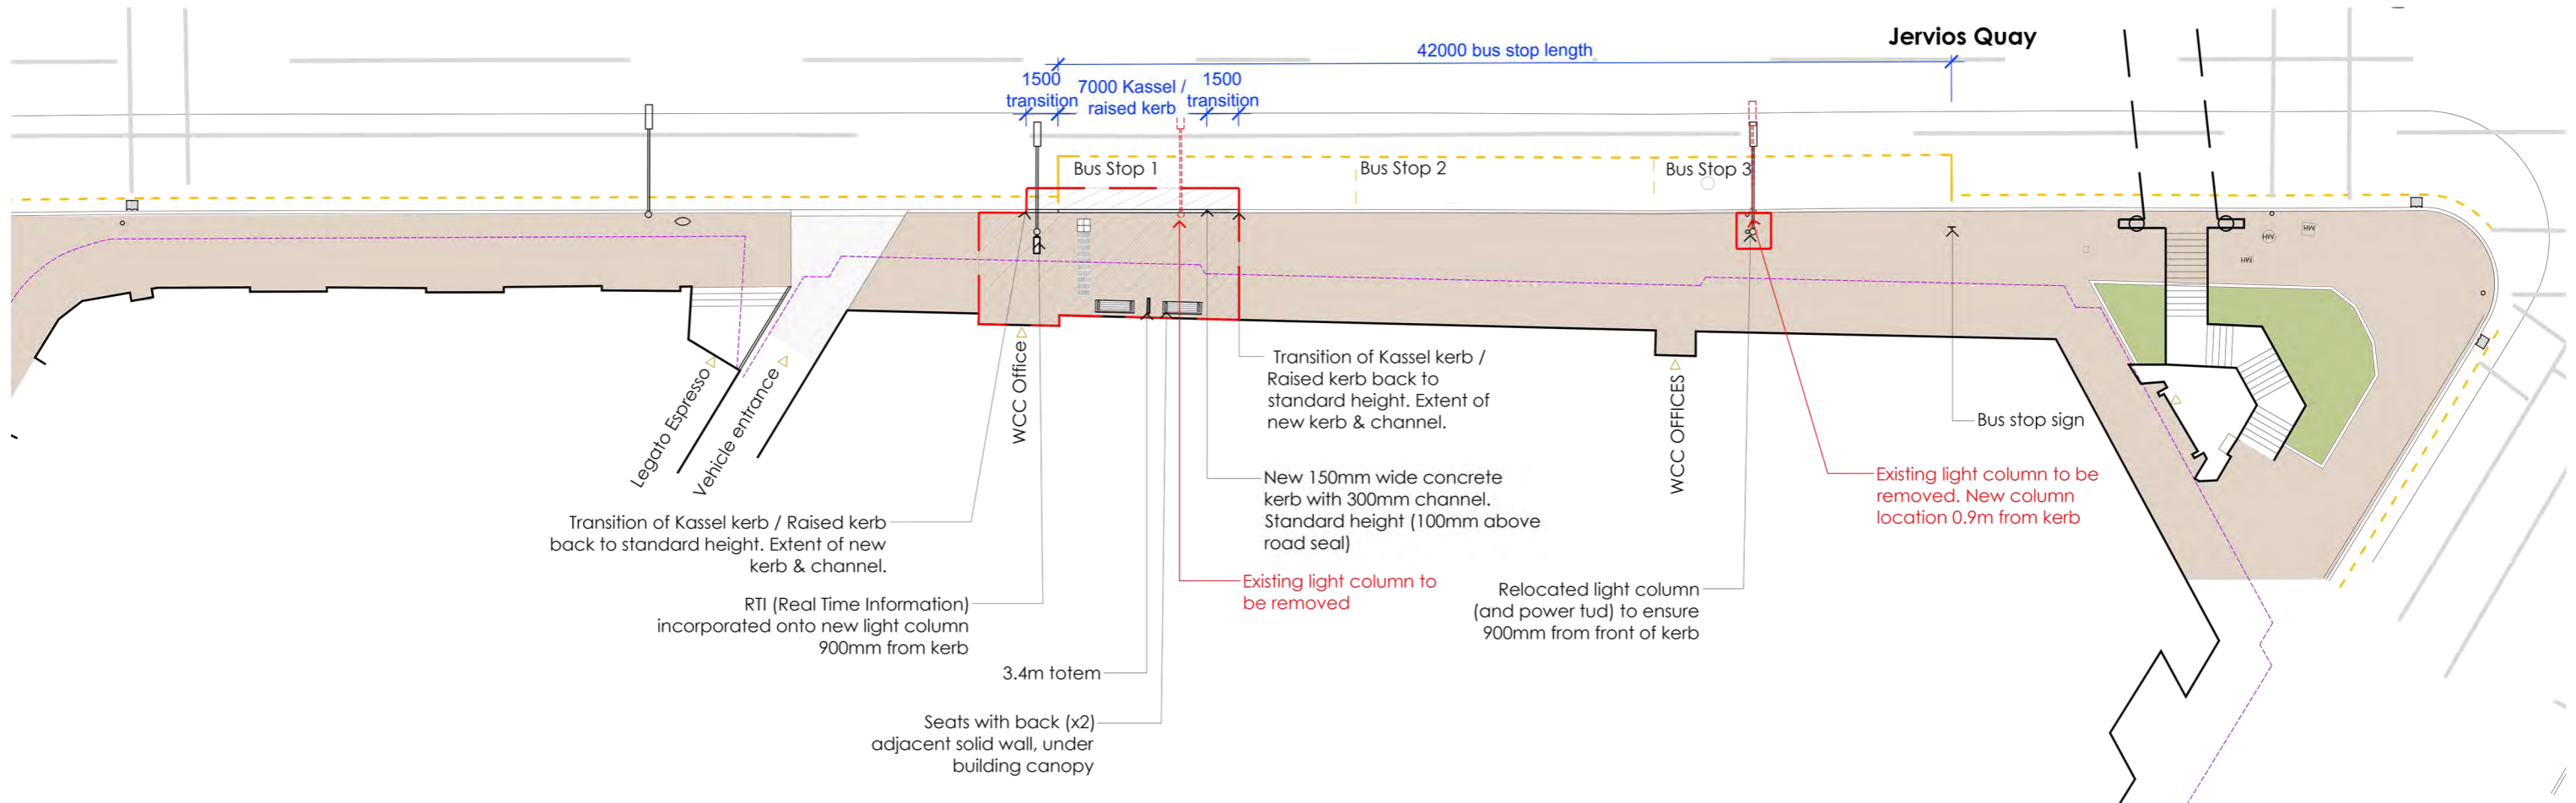

Do not scale. Verify dimensions on site before commencing work.

B.	Developed design	08.07.2025
A.	Developed design - WIP	28.05.2025
No.	Revision Notes.	Date
Not For Construction		

Local Group

North: 
 Scale: 1:150@A1
 1:300@A3
 Issued For: Developed design

Job Number: 2412 -1348
 Revision: B

Project: Harbour Quays
 Drawing Title: N3 (Jervois Quay) - Layout Plan
 sheet 1 of 1

Drawing No: **N3 01**



S4 CABLE STREET (TE PAPA)

Do not scale. Verify dimensions on site before commencing work.

No.	Revision Notes	Date
A	For Internal Comment	08.07.25
Not for Construction		

**Local
Group**

North:
<
Scale:
1:5,000 @ A3
Issued For:

Job Number:
2412-1348
Revision:
A
Developed Design

Project:
Harbour Quays
Drawing Title:
Stop Locations

Drawing No:
SITE_EX_S4



EXISTING

Do not scale. Verify dimensions on site before commencing work.


C	Developed Design	08.07.2025
B	Developed Design	06.06.2025
A	WIP	28.05.2025

No.	Revision Notes	Date
Not For Construction		

**Local
Group**

North:
Scale: n/a
Job Number: 2412-1348
Revision: C
Issued For: Developed design

Project: Harbour Quays
Drawing Title: S4 (Cable St - Te Papa) - Existing
sheet 1 of 1
Drawing No: S4 EX 05

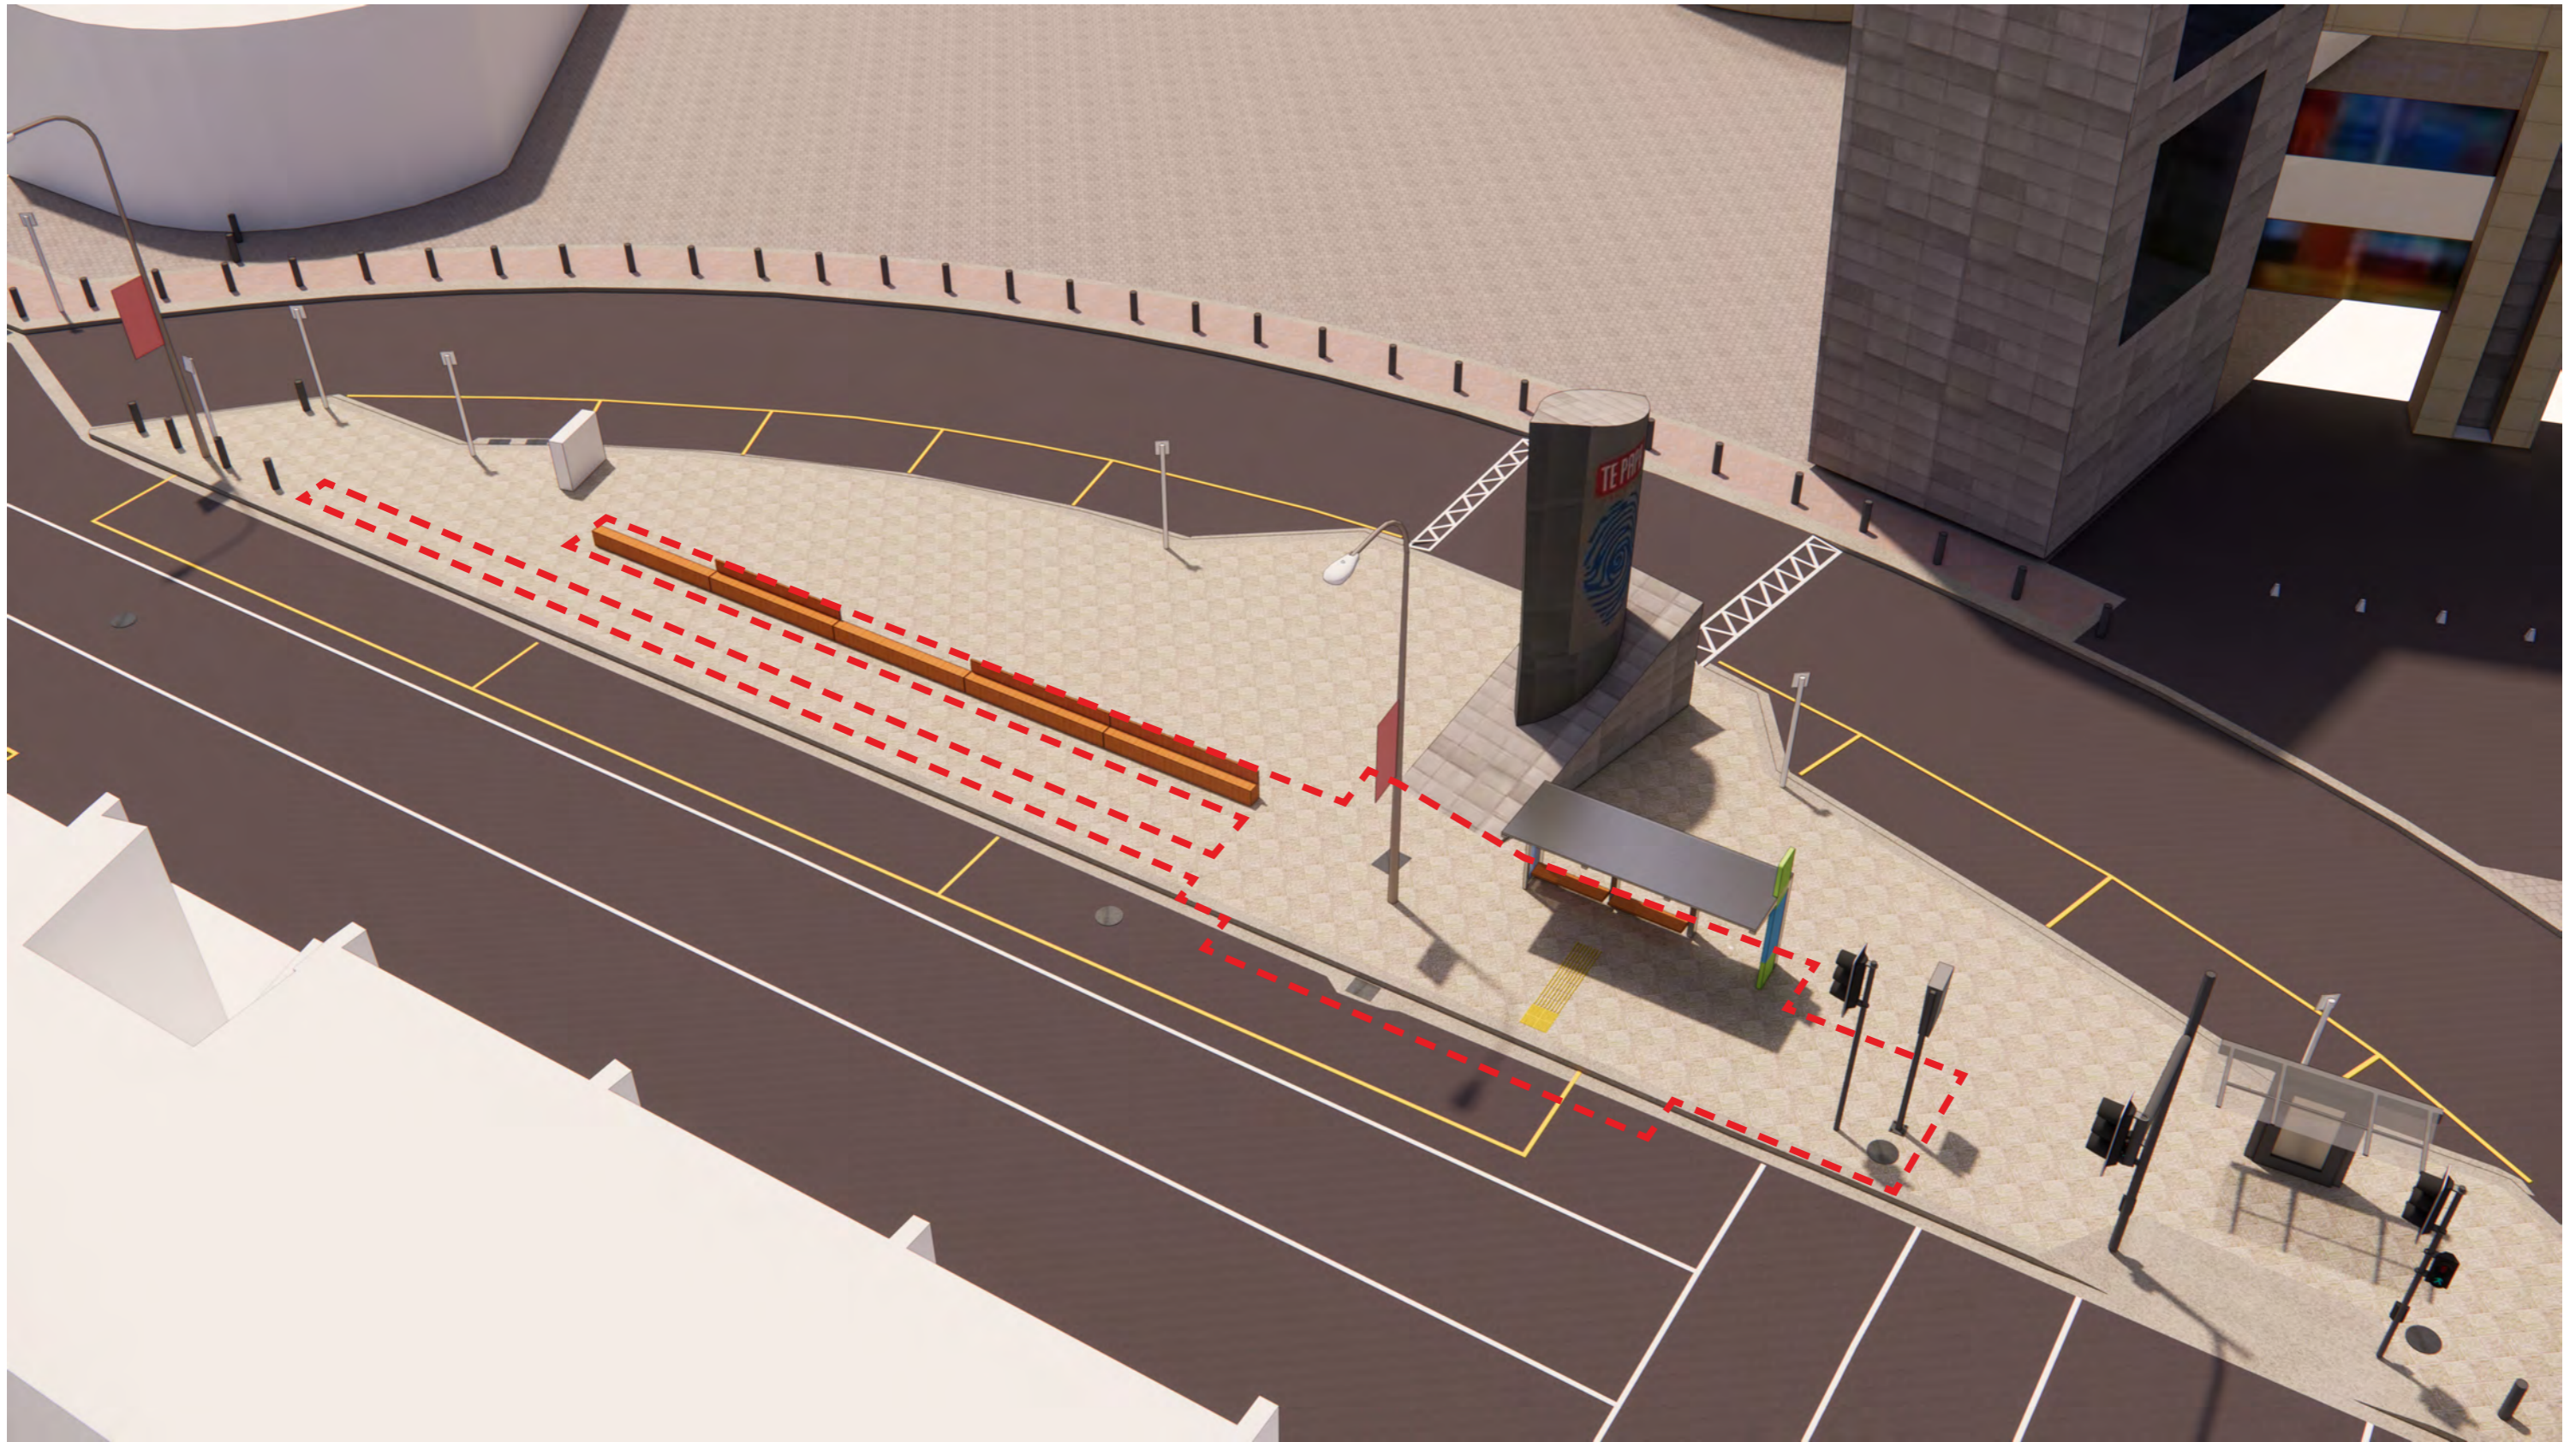

PROPOSED

Do not scale. Verify dimensions on site before commencing work.

C	Developed Design	08.07.2025
B	Developed Design	06.06.2025
A	WIP	28.05.2025


No.	Revision Notes	Date
Not For Construction		

**Local
Group**

North:
Scale: n/a
Job Number: 2412-1348
Revision: C
Issued For: Developed design

Project: Harbour Quays
Drawing Title: S4 (Cable St - Te Papa) - Proposed
sheet 1 of 1
Drawing No: S4 05

Potential opportunity for integration of cycleway and wider connections, working with Te Papa for a wider Masterplan of the area

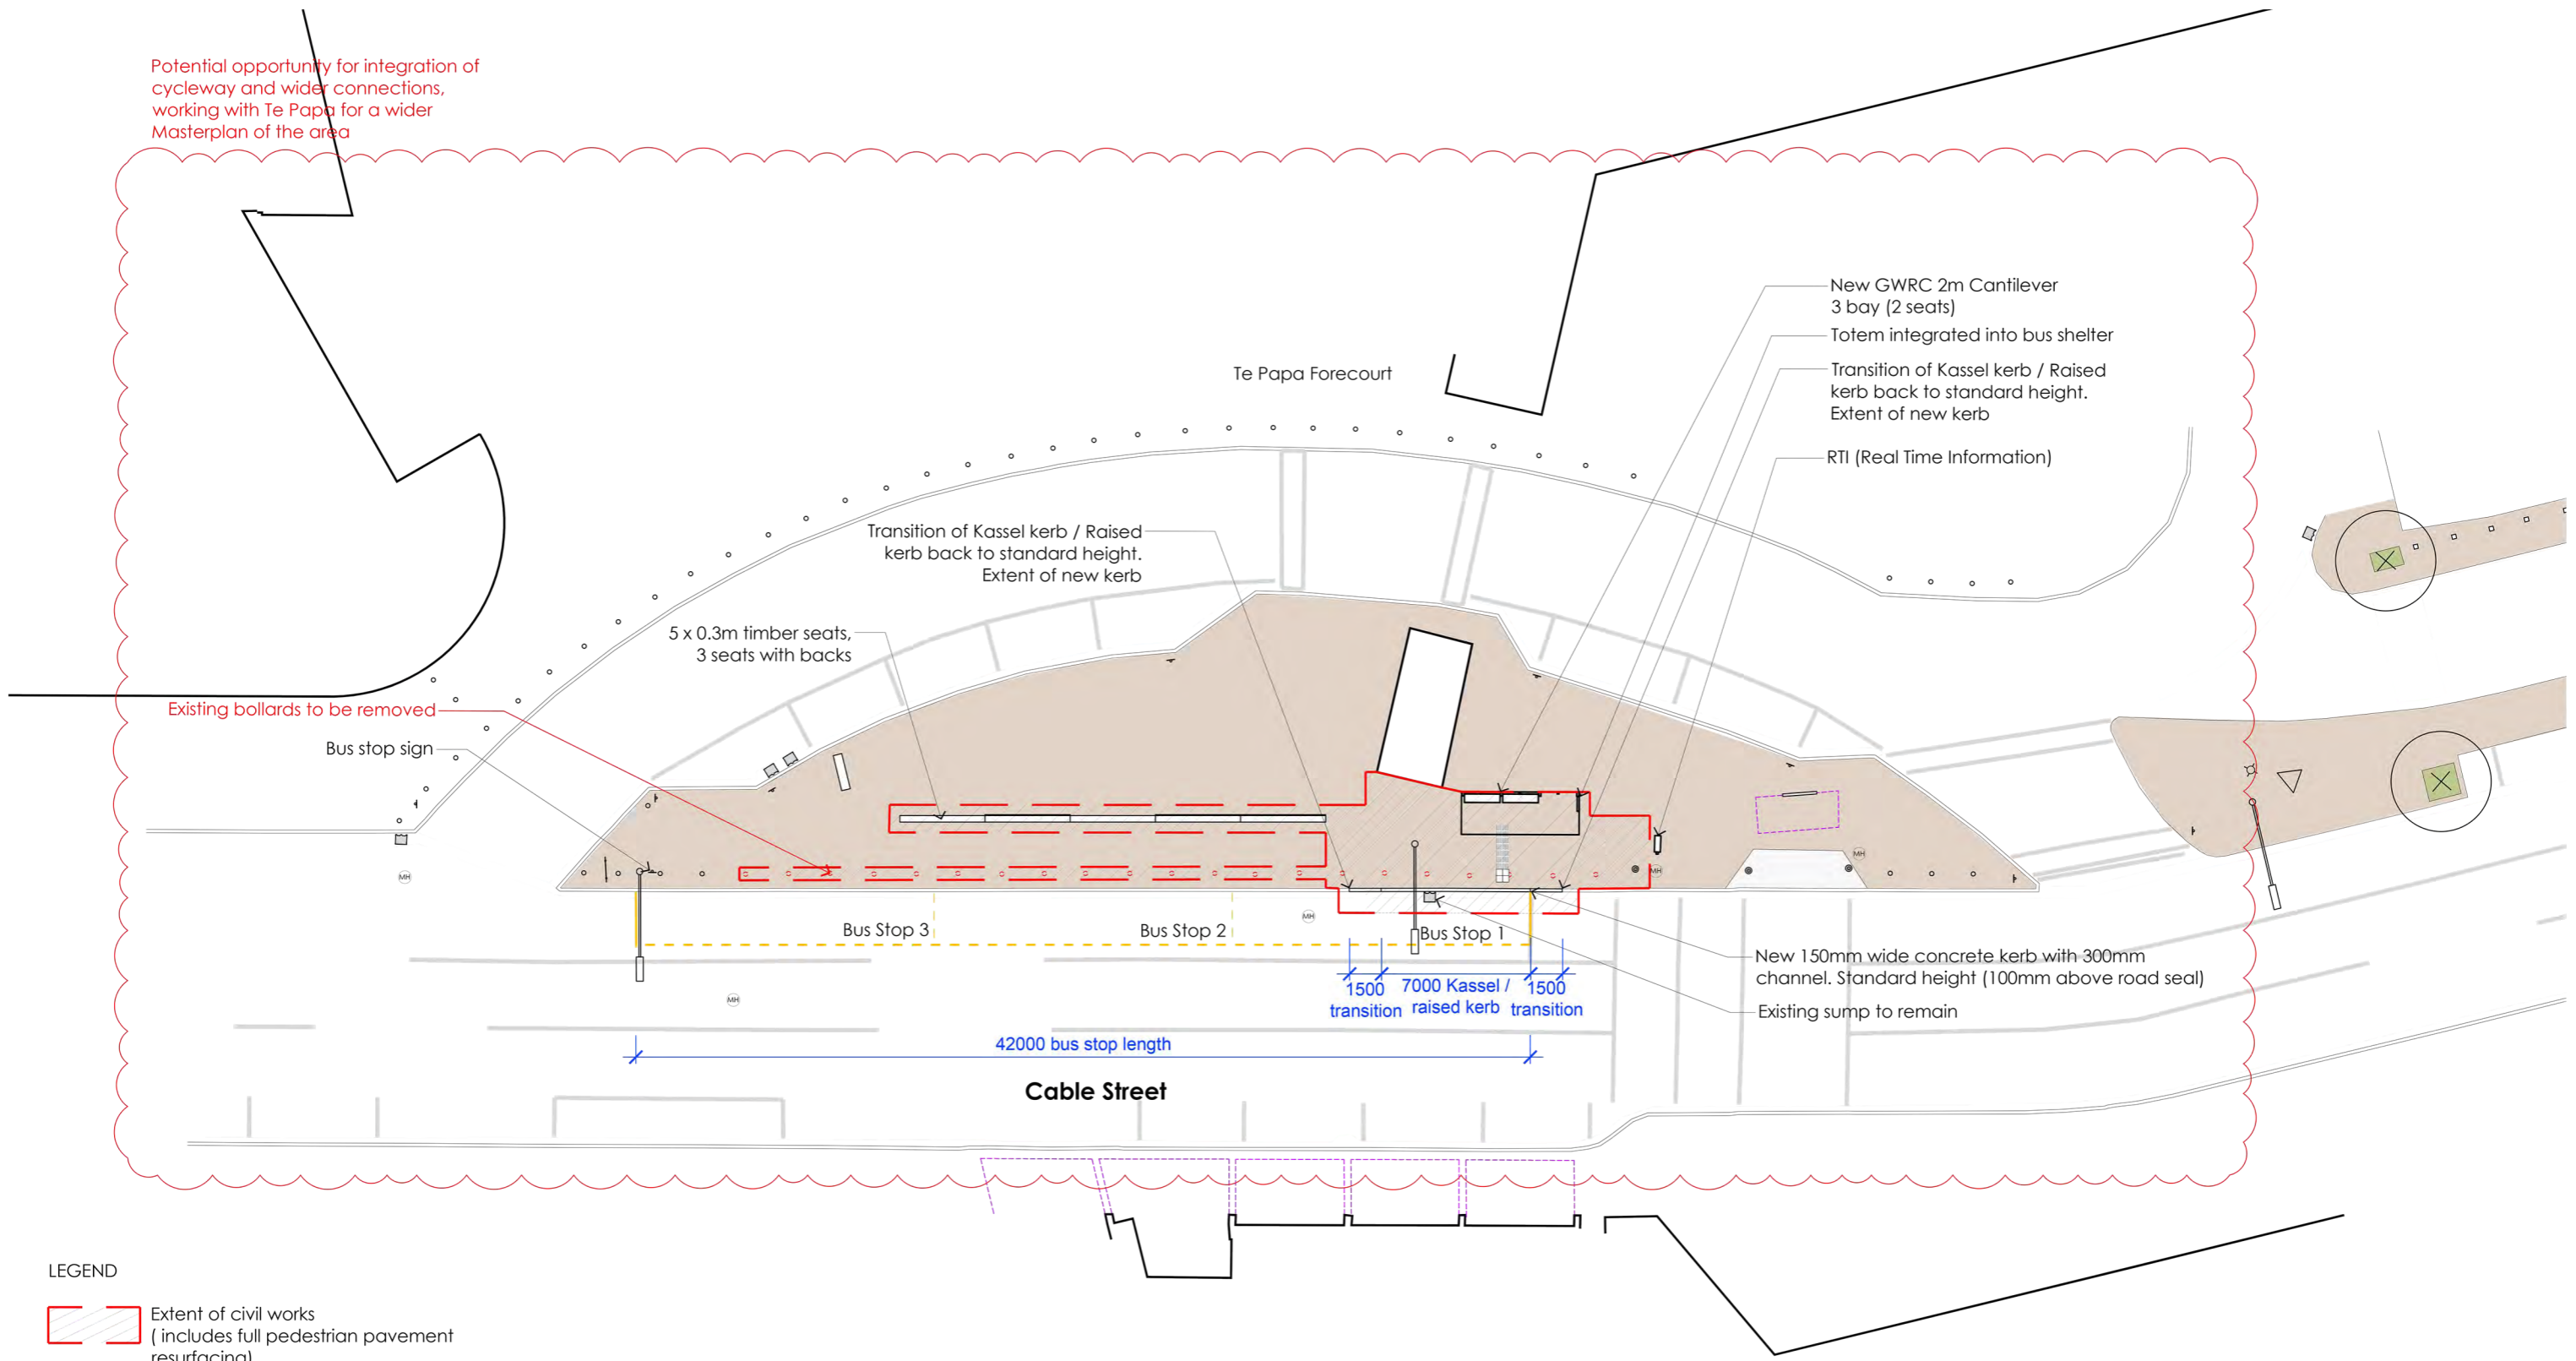

LEGEND

- Extent of civil works (includes full pedestrian pavement resurfacing)
- Existing items to be removed
- Existing canopies

Note:
 1. Developed design for bus stop and bus furniture only. Bus lanes, carriageway road markings to be continued as part of route Developed Design.

Do not scale. Verify dimensions on site before commencing work.

B.	Developed design	08.07.2025
A.	Developed design	21.05.2025
No.	Revision Notes	Date
Not For Construction		

Local Group

North:

Scale: 1:150 @A1
1:300 @A3

Job Number: 2412 -1348

Revision: **B**

Issued For: Developed design

Project: **Harbour Quays**

Drawing Title: **S4 (Cable Street) - Layout Plan**

sheet 1 of 1

Drawing No: **S401**



N4 WAKEFIELD STREET (THE LANES)

Do not scale. Verify dimensions on site before commencing work.

No.	Revision Notes	Date
A	For Internal Comment	08.07.25
Not for Construction		


**Local
Group**

North:
<
Scale:
1:5,000 @ A3
Issued For: Developed Design

Job Number:
2412-1348
Revision:
A

Project:
Harbour Quays
Drawing Title:
Stop Locations

Drawing No:
SITE_EX_N4

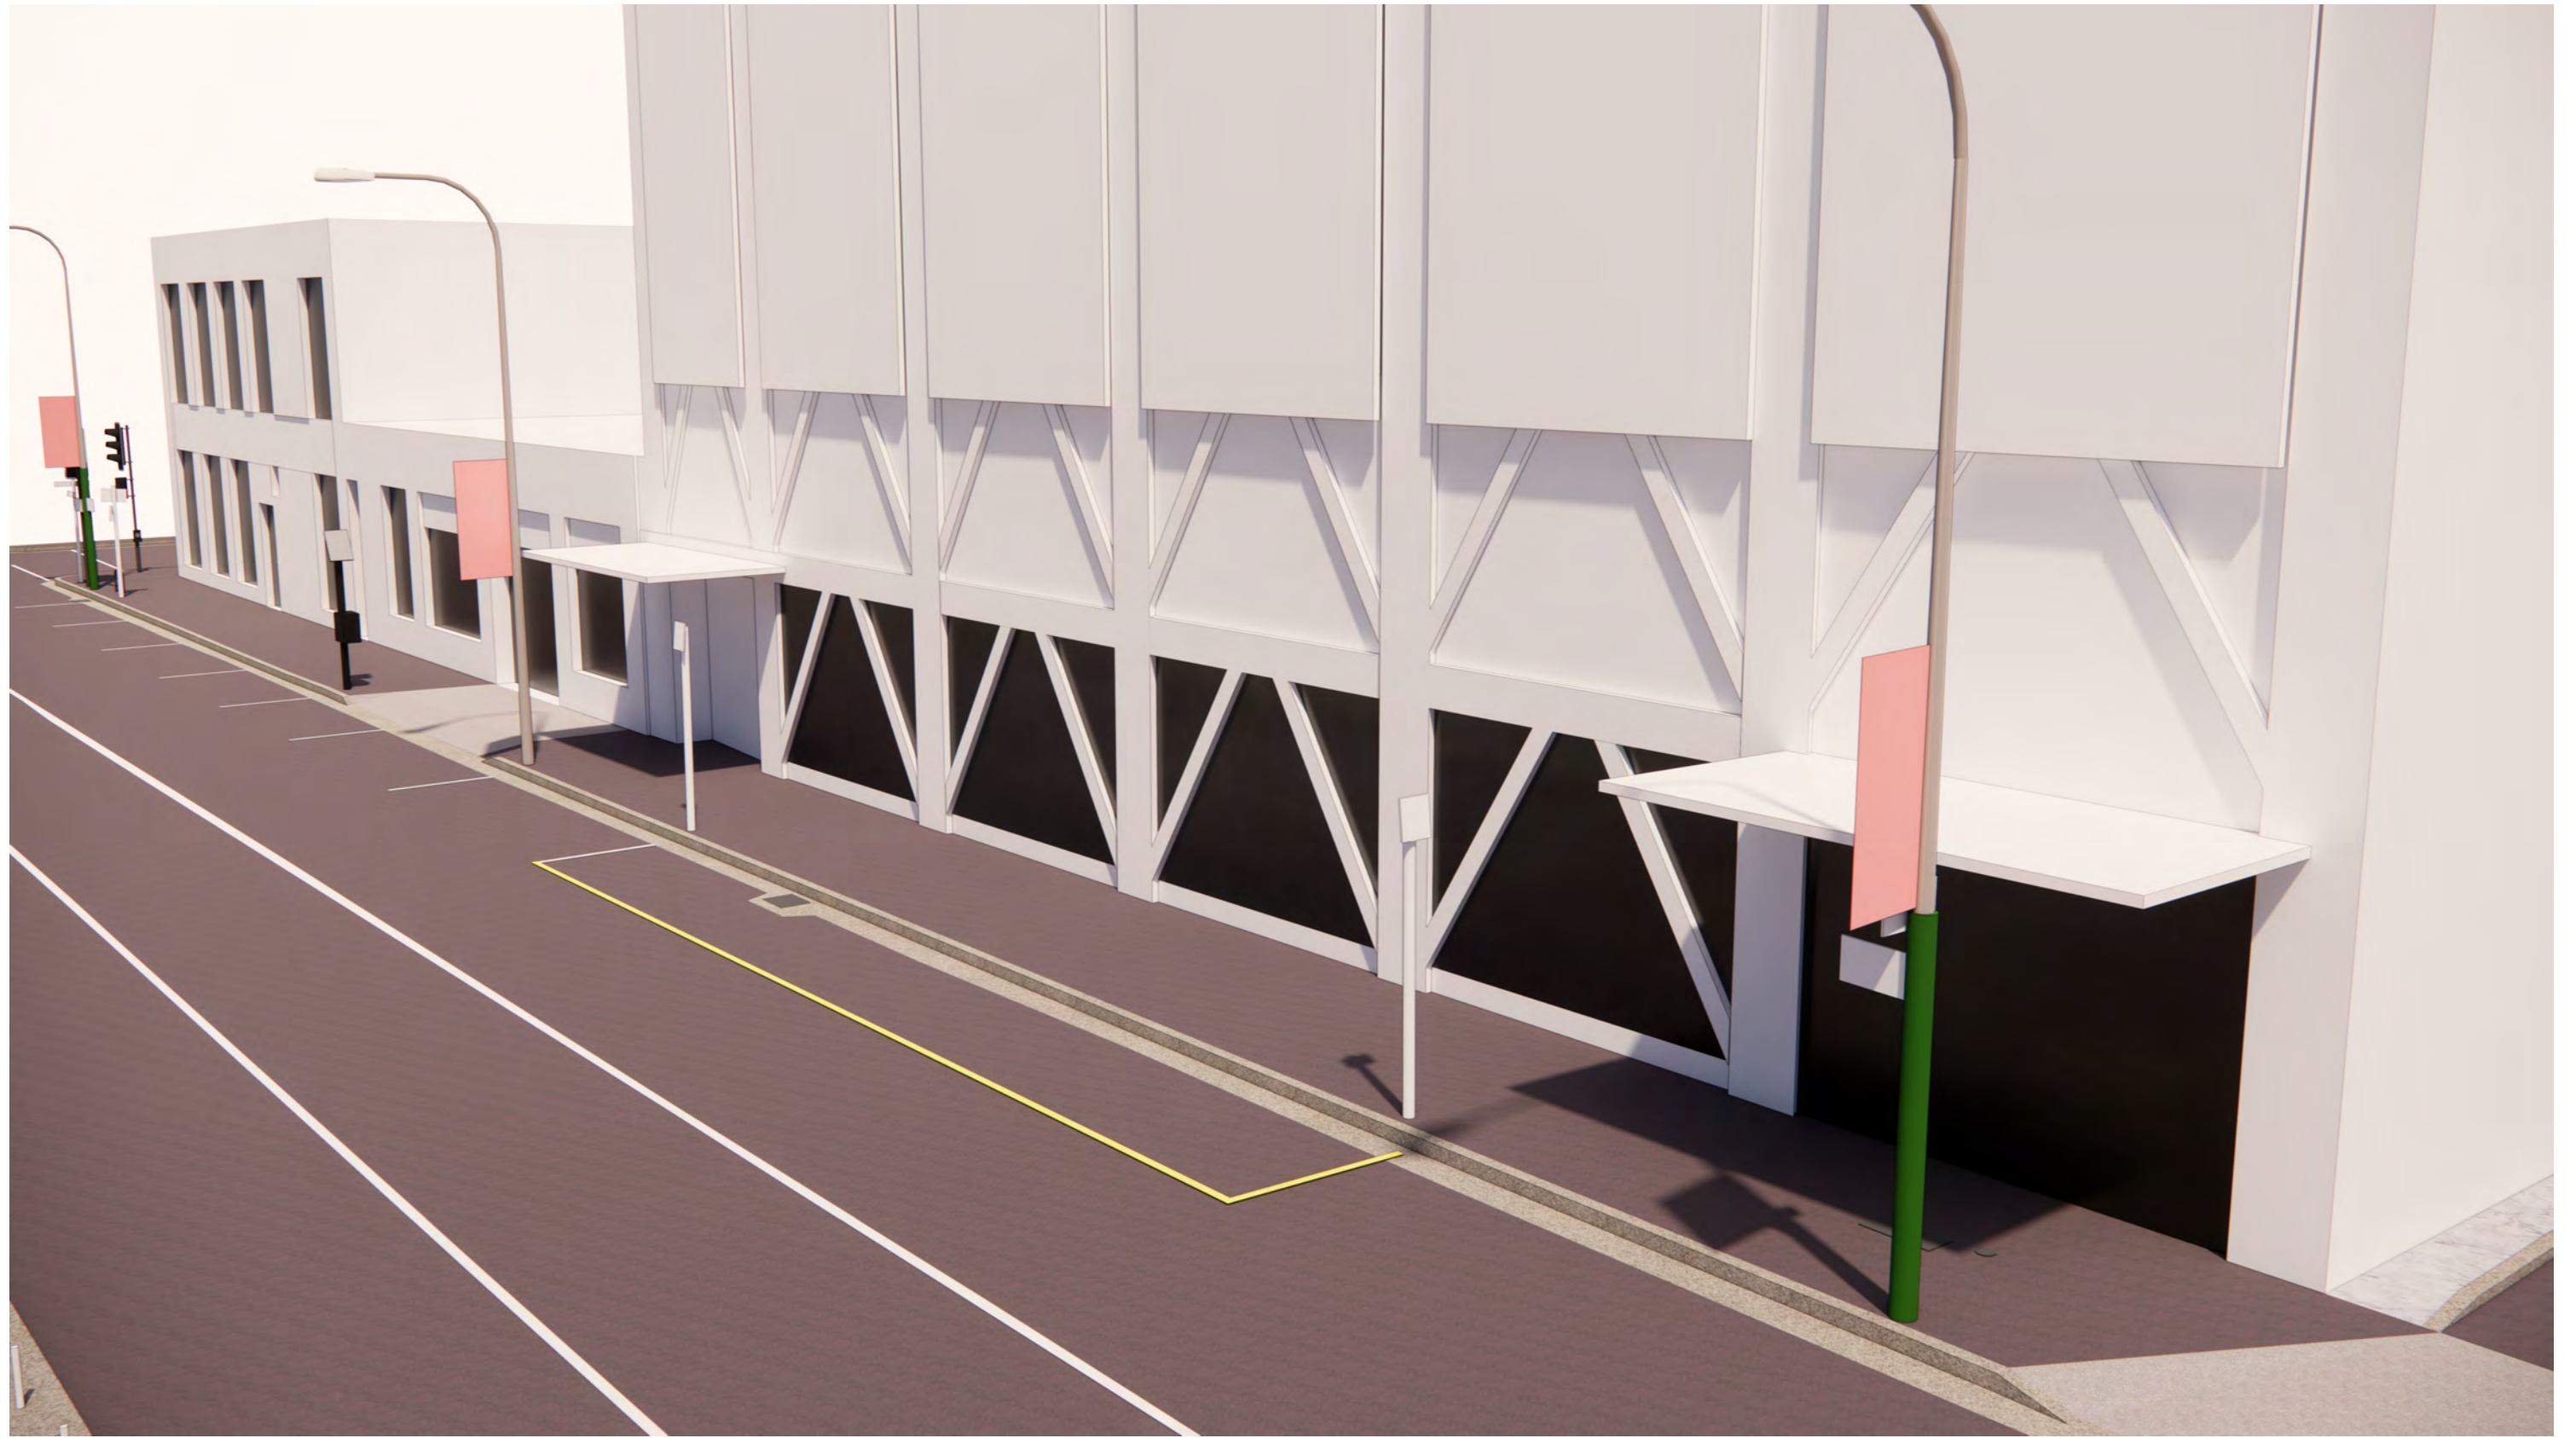

EXISTING

Do not scale. Verify dimensions on site before commencing work.

B	Developed Design	08.07.2025
A	Developed design	21.05.2025


No.	Revision Notes	Date
Not For Construction		

**Local
Group**

North:
Scale: n/a
Job Number: 2412-1348
Revision: **B**
Issued For: Developed design

Project: Harbour Quays
Drawing Title: **N4 (Wakefield Street) - Existing**

N4 EX 05

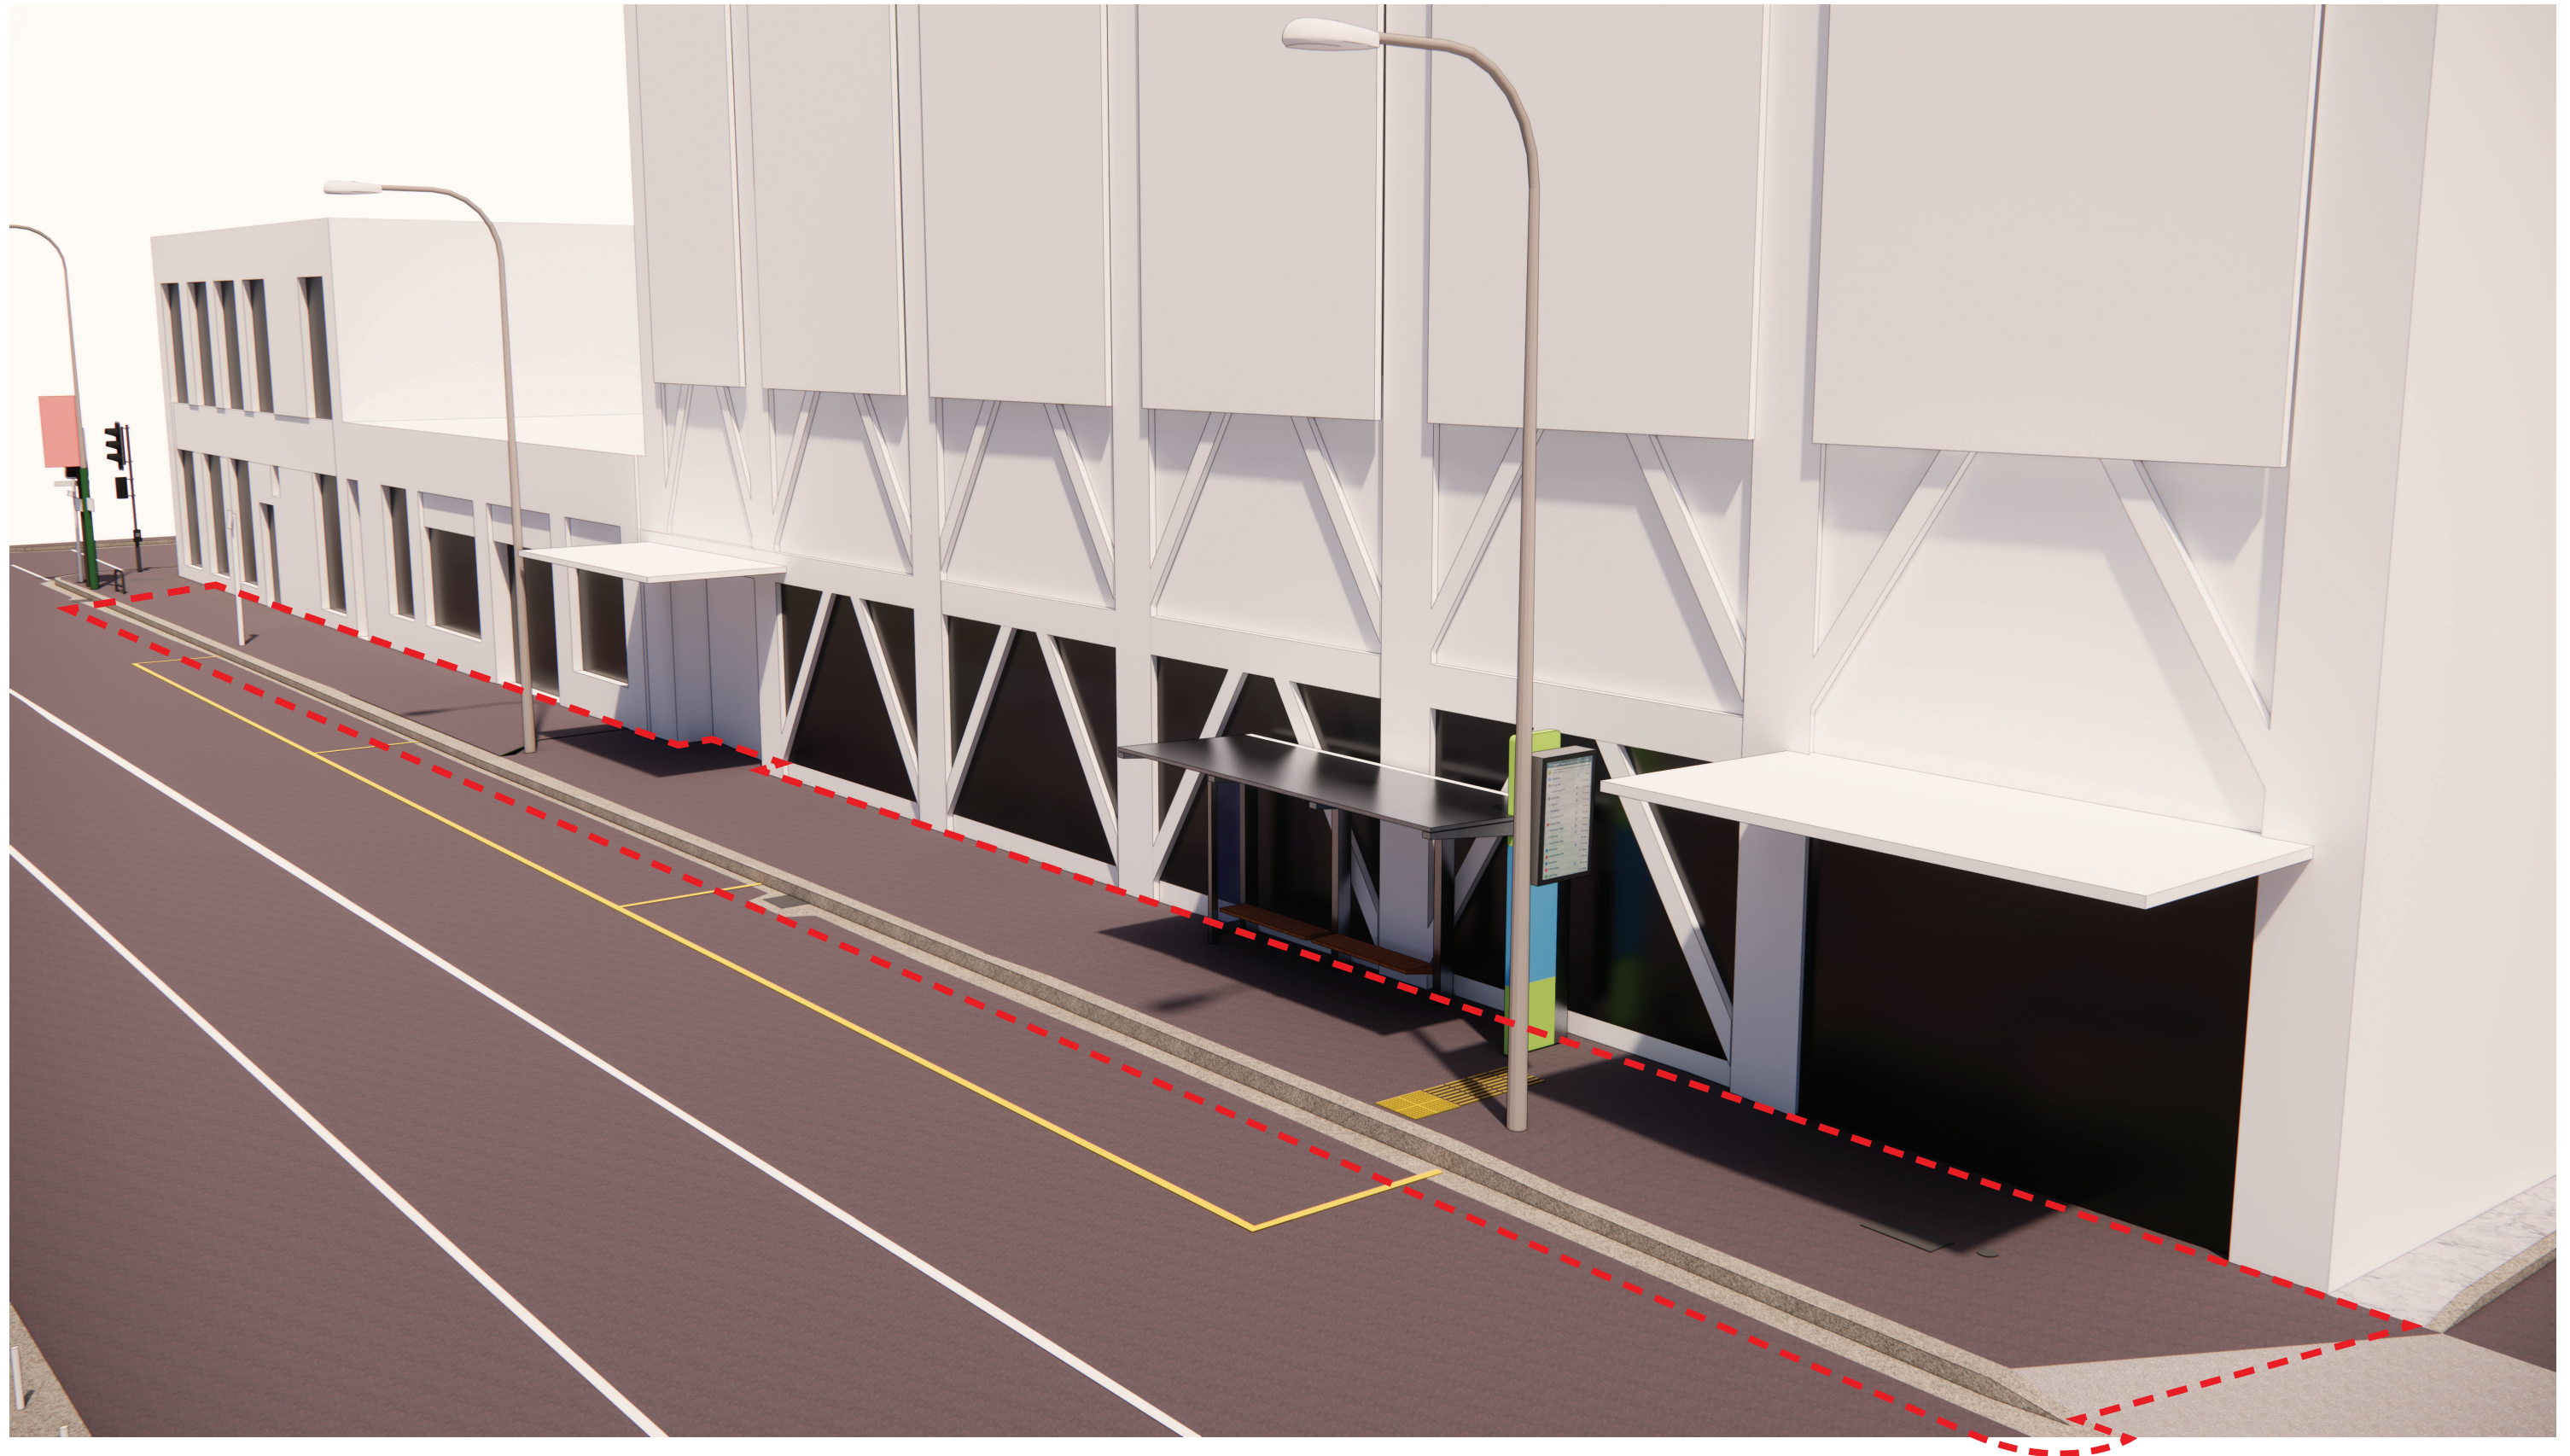

PROPOSED

Do not scale. Verify dimensions on site before commencing work.

C	Developed Design	20.08.2025
B	Developed Design	08.07.2025
A	Developed design	21.05.2025

No.	Revision Notes	Date
Not For Construction		

**Local
Group**


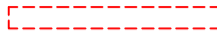

North:
Scale:
n/a
Issued For: Developed design

Job Number:
2412-1348
Revision:
C


Project:
Harbour Quays
Drawing Title:
N4 (Wakefield Street) - Proposed

N4 05

LEGEND

-  Extent of civil works (includes full pedestrian pavement resurfacing)
-  Existing items to be removed
-  Existing canopies

Note:
 1. Developed design for bus stop and bus furniture only. Bus lanes, carriageway road markings to be continued as part of route Developed Design.

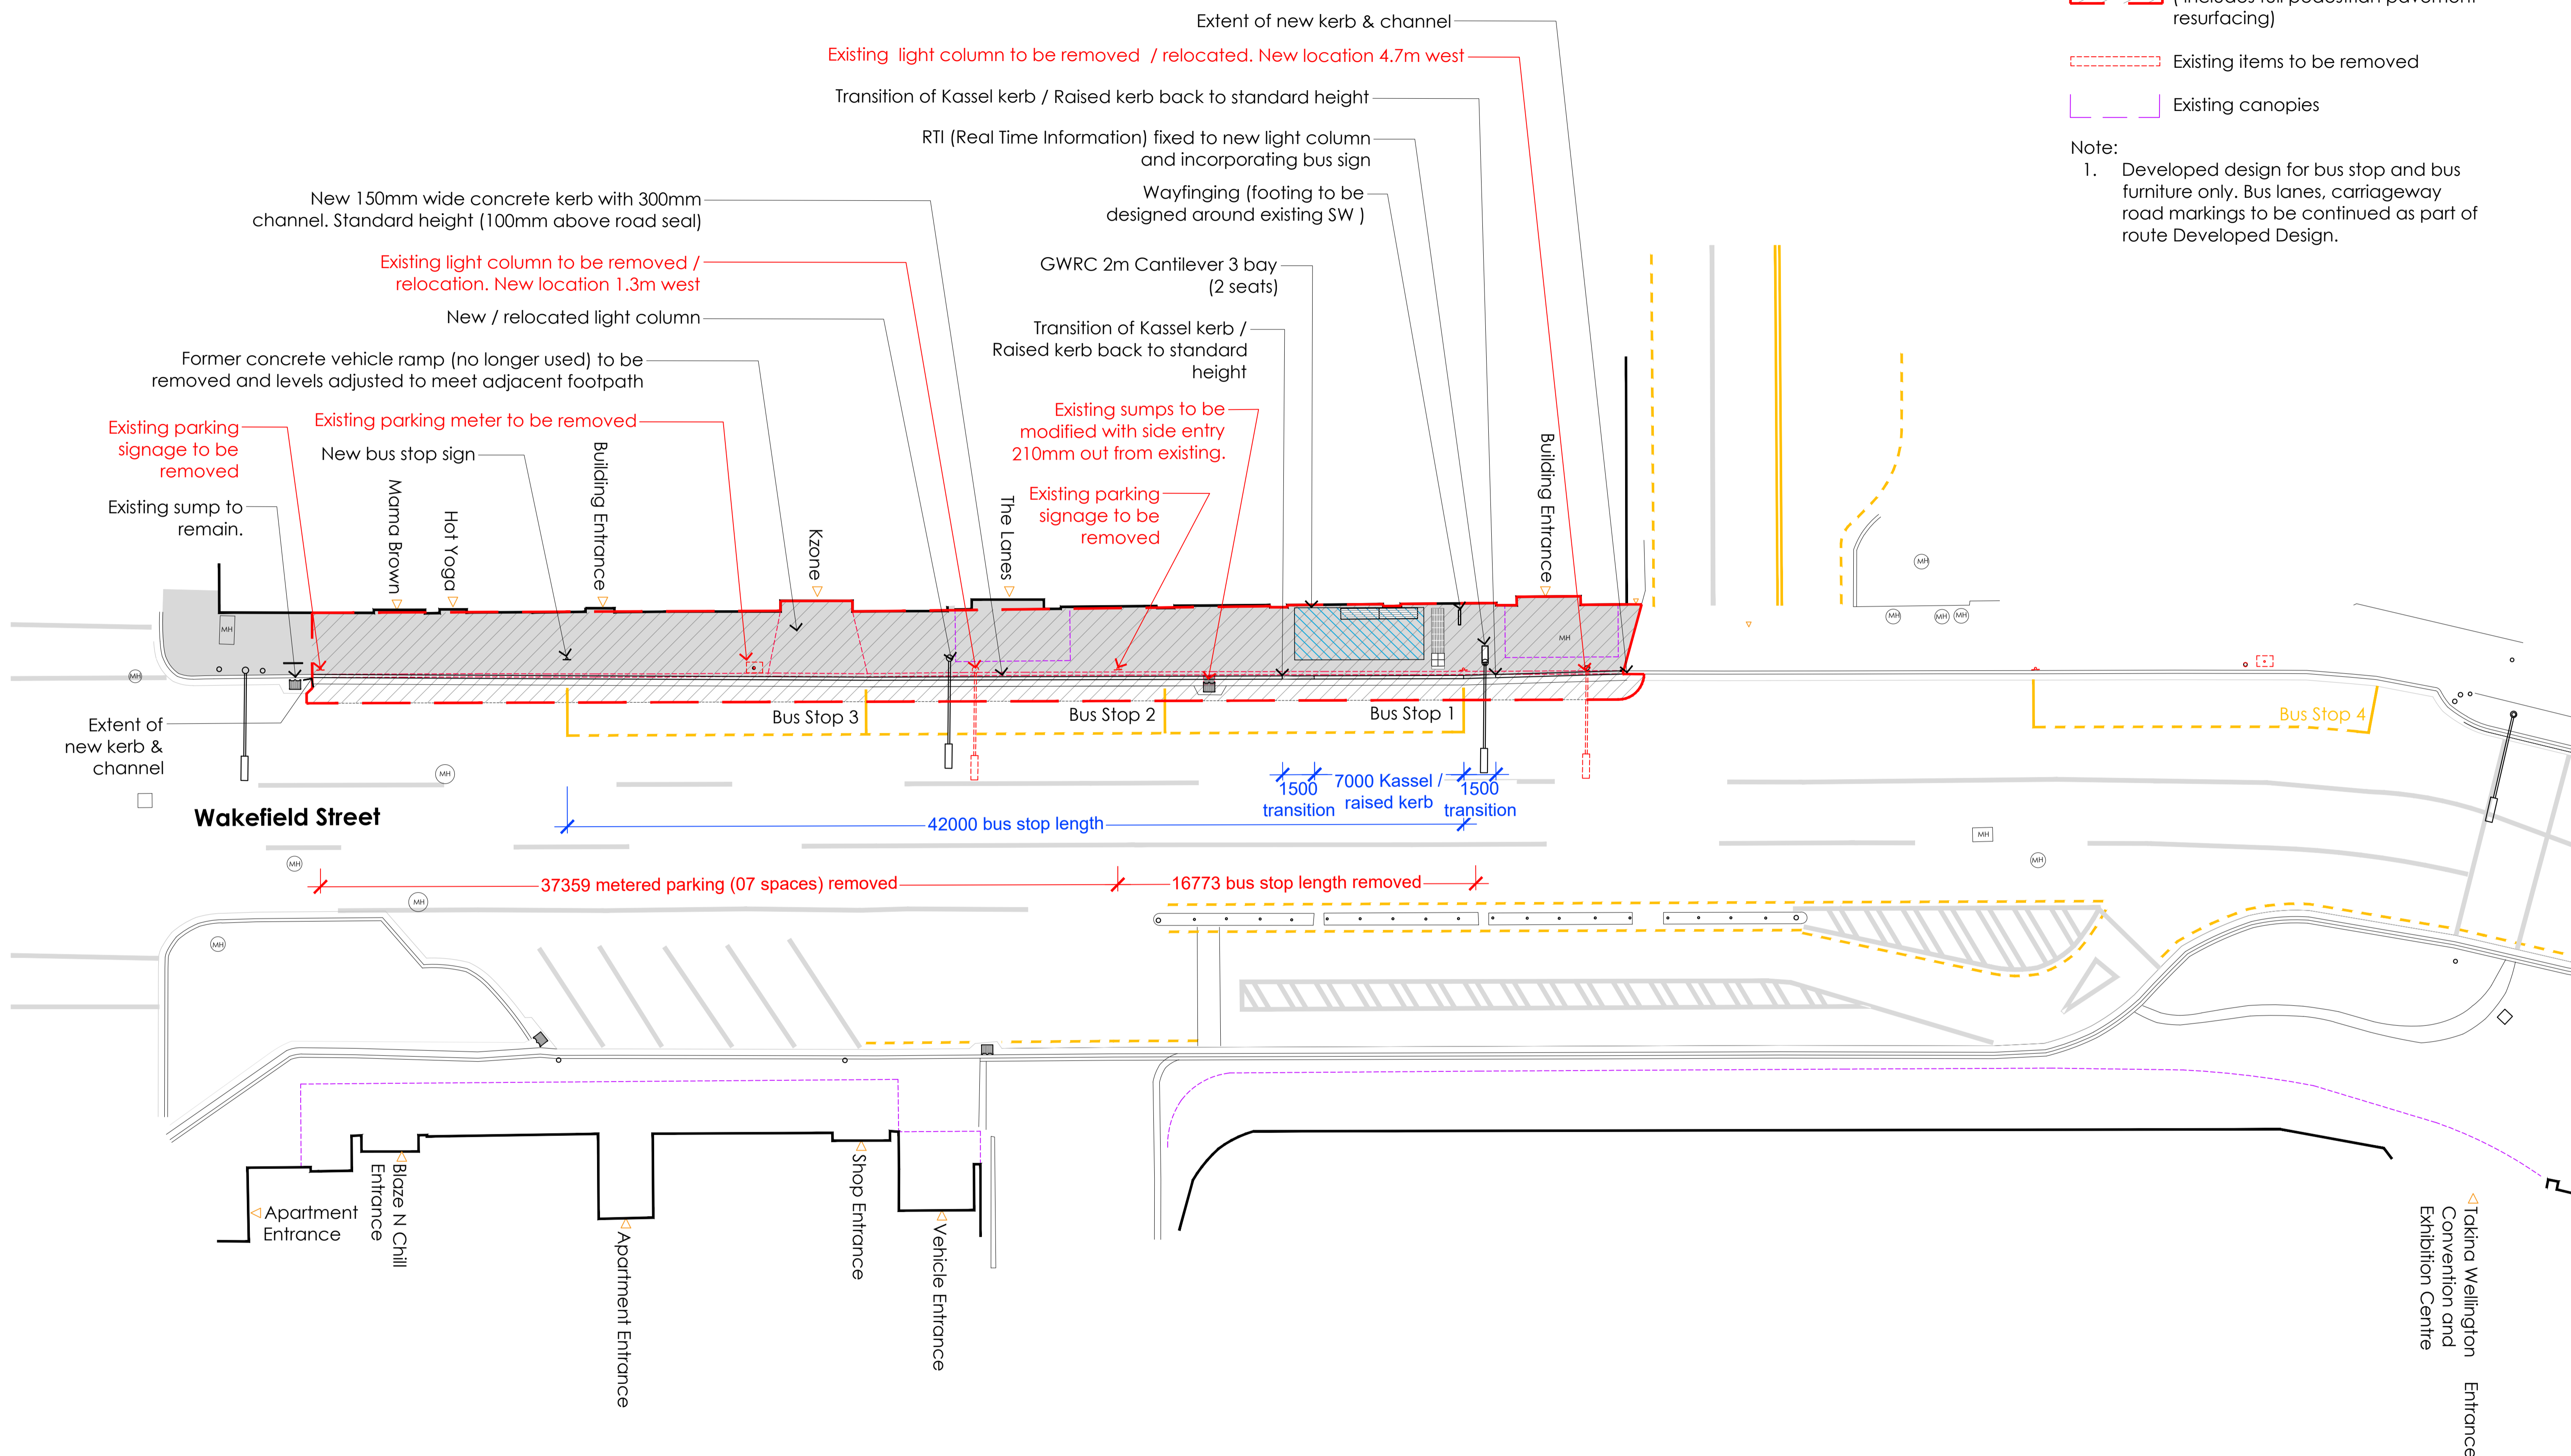


Do not scale. Verify dimensions on site before commencing work.

C.	Developed design	20.10.2025
B.	Developed design	08.07.2025
A.	Developed design	21.05.2025
No.	Revision Notes.	Date

Not For Construction



North: 
 Scale: 1:150 @A1
 1:300 @A3
 Issued For: Developed design

Job Number: 2412 - 1348
 Revision: C

Project: Harbour Quays
 Drawing Title: N4 (Wakefield Street) - Layout Plan
 sheet 1 of 1

Drawing No: N4 01



S5 KENT TERRACE

Do not scale. Verify dimensions on site before commencing work.

No.	Revision Notes	Date
A	For Internal Comment	08.07.25
Not for Construction		


**Local
Group**

North:
<
Scale:
1:5,000 @ A3
Issued For: Developed Design

Job Number:
2412-1348
Revision:
A

Project:
Harbour Quays
Drawing Title:
Stop Locations

Drawing No:
SITE_EX_S5

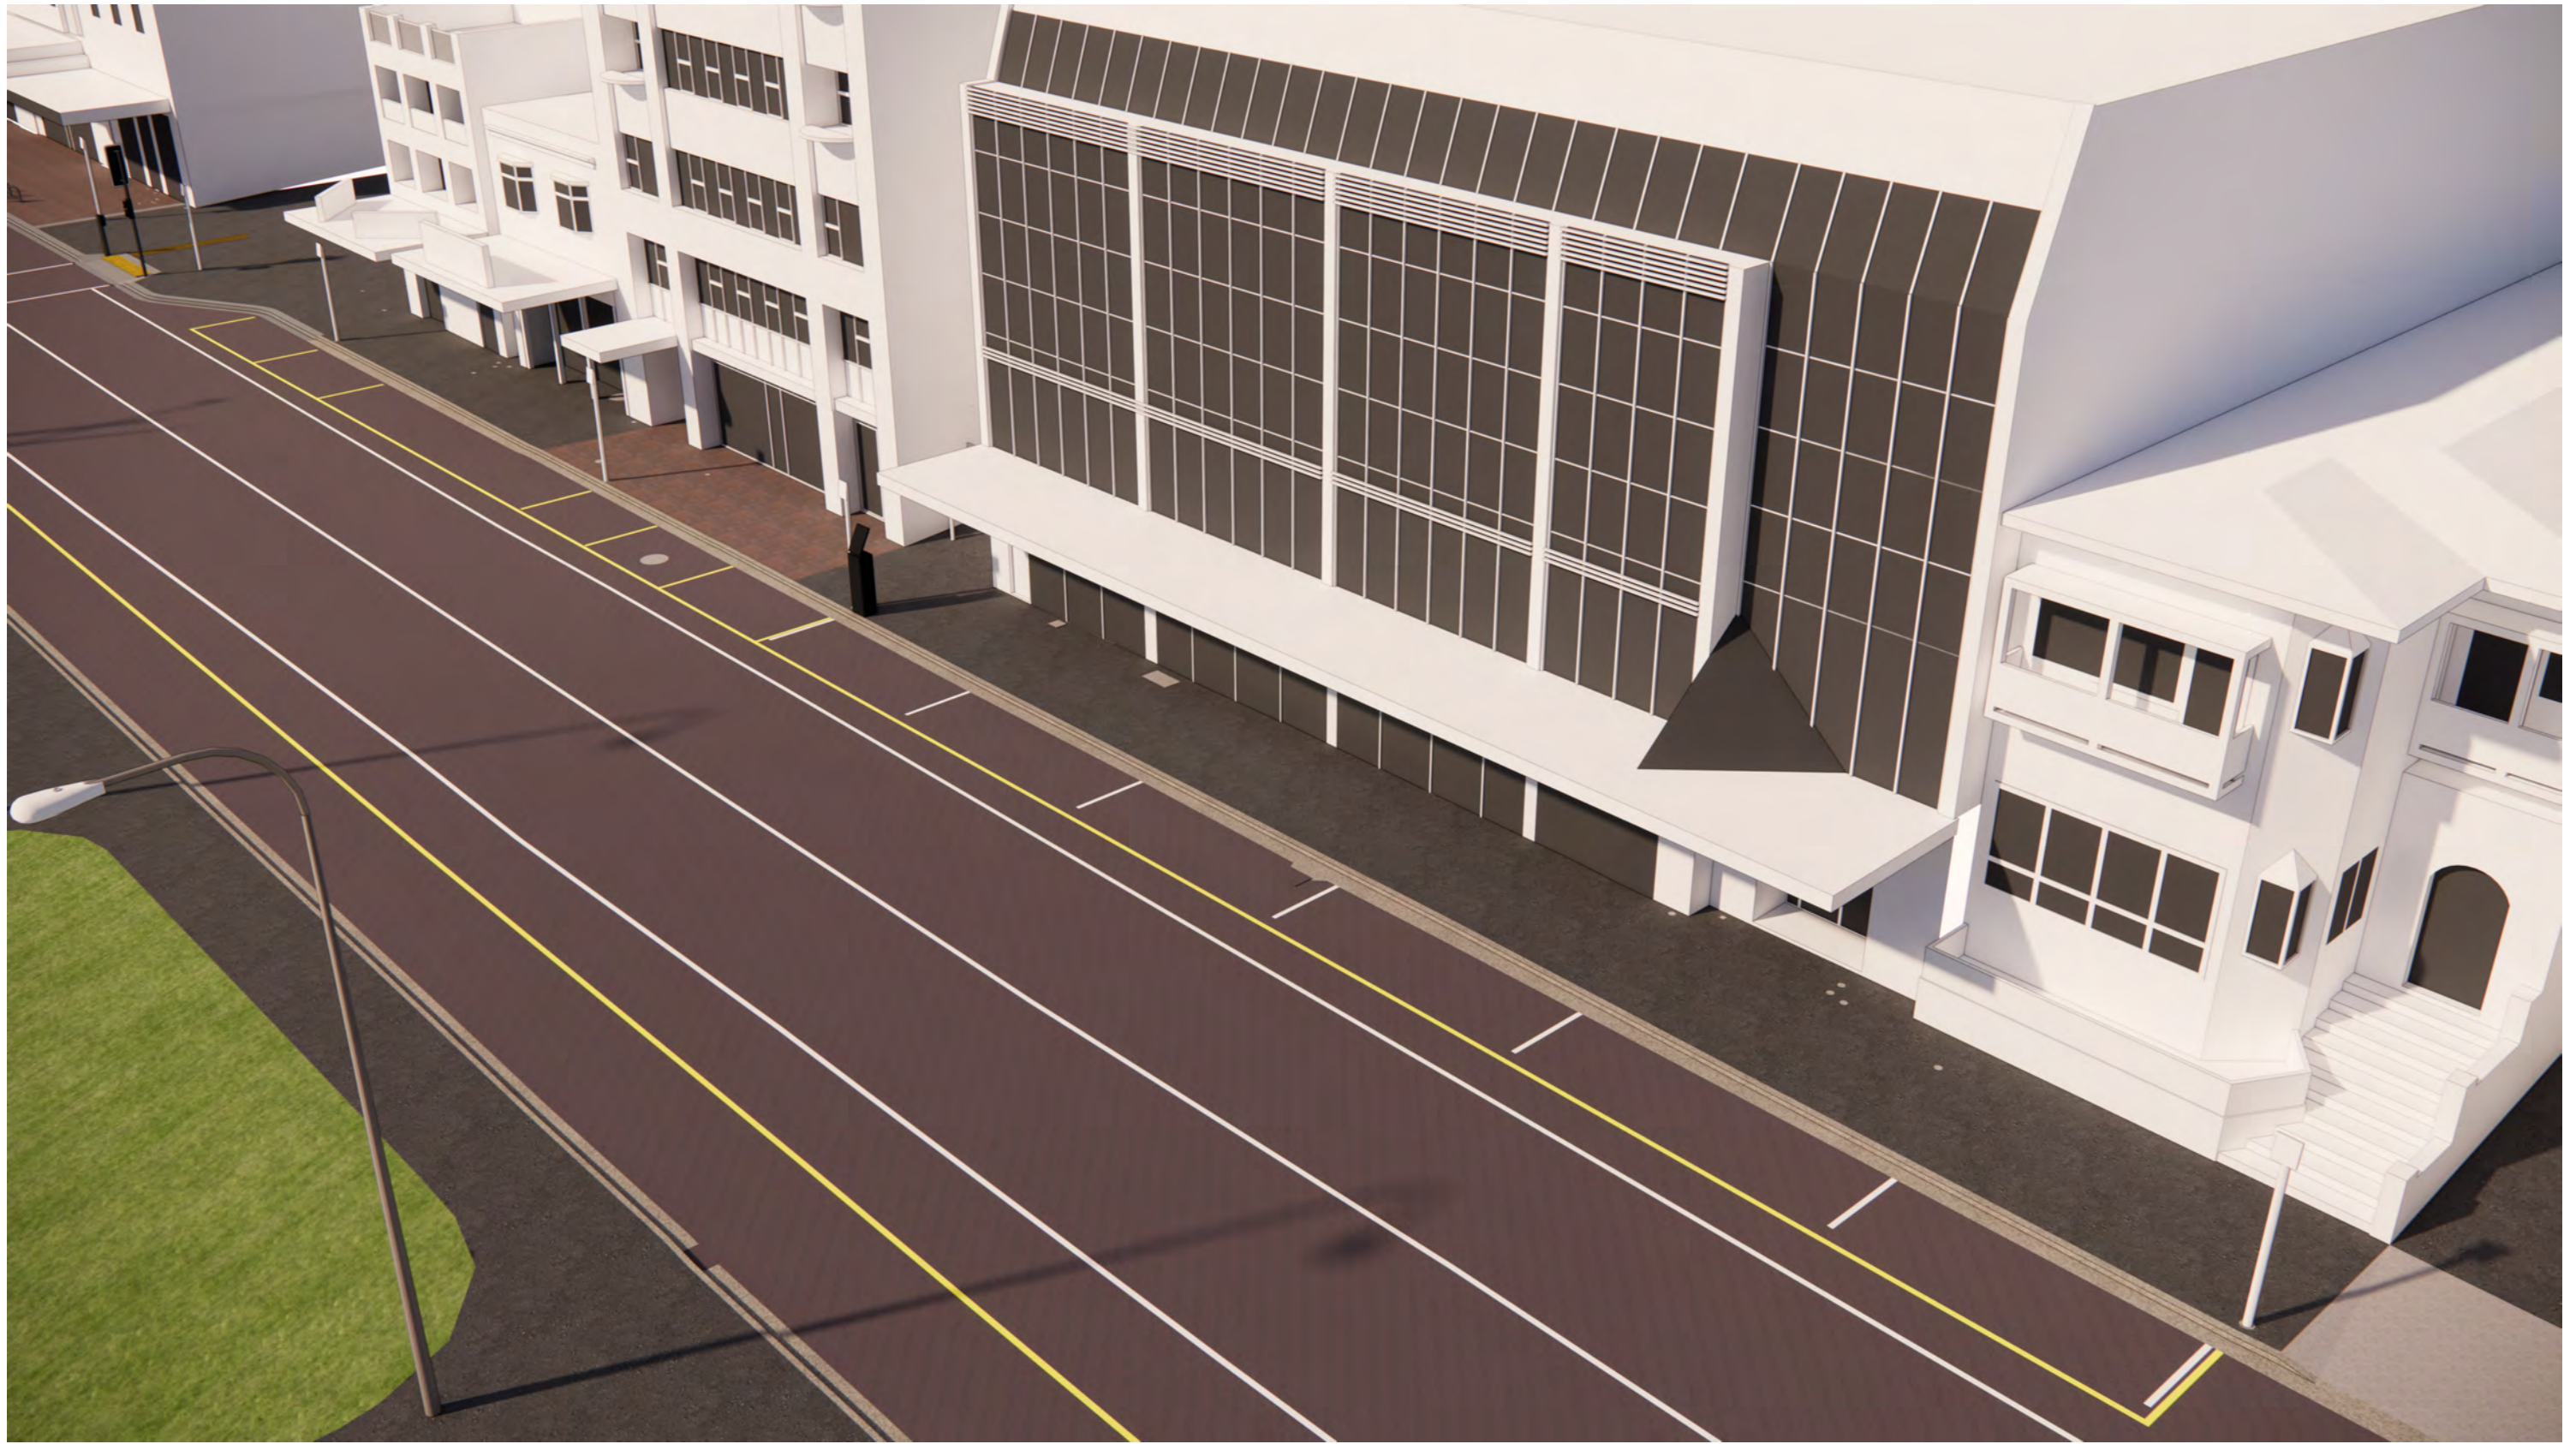

EXISTING

Do not scale. Verify dimensions on site before commencing work.

B	Developed Design	08.07.2025
A	Developed design	21.05.2025
No.	Revision Notes	Date


Not For Construction

**Local
Group**

North:
Scale: n/a
Job Number: 2412-1348
Revision: **B**
Issued For: Developed design

Project: Harbour Quays
Drawing Title: **S5 (Kent Tce) - Existing**

S5 EX 05

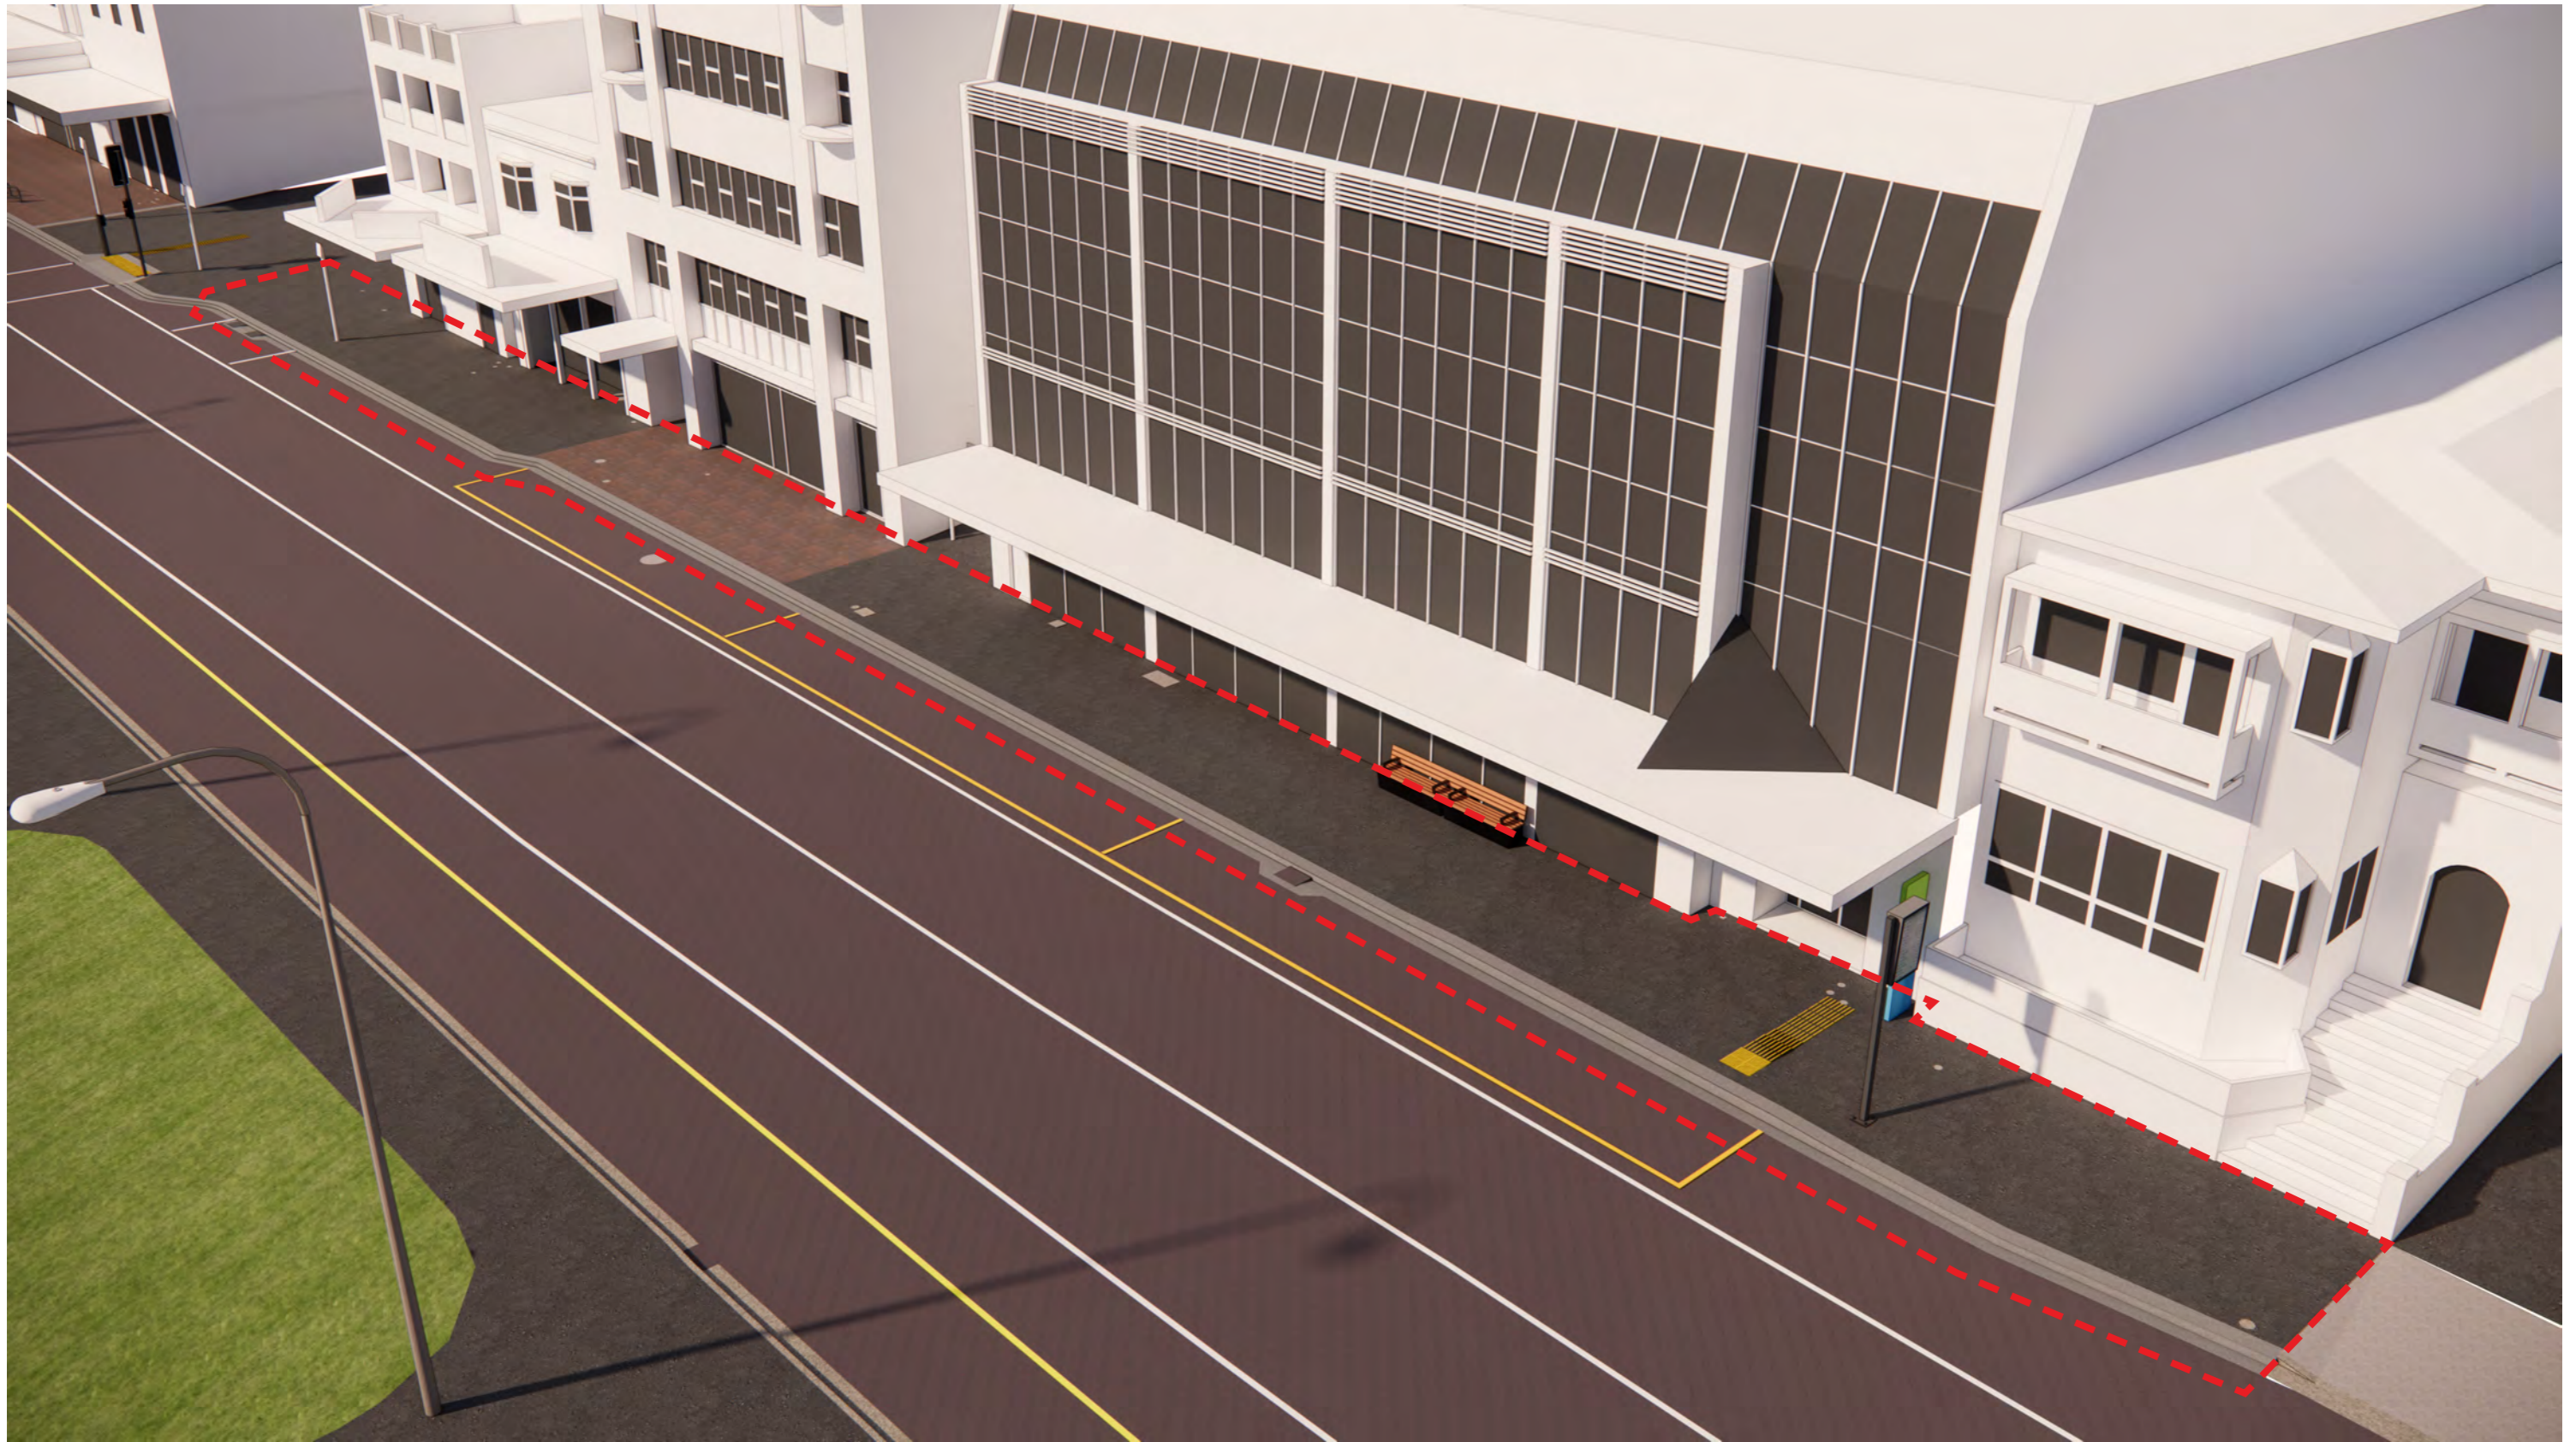

PROPOSED

Do not scale. Verify dimensions on site before commencing work.

B	Developed Design	08.07.2025
A	Developed design	21.05.2025

No.	Revision Notes	Date
Not For Construction		


Not For Construction

**Local
Group**

North:
Scale: n/a
Job Number: 2412-1348
Revision: **B**
Issued For: Developed design

Project: Harbour Quays
Drawing Title: **S5 (Kent Tce) - Proposed**
DRAFT/PROPOSED **\$5.05**

LEGEND


 Extent of civil works
(includes full pedestrian pavement resurfacing)

 Existing items to be removed


 Existing canopies

Note:

1. Developed design for bus stop and bus furniture only. Bus lanes, carriageway road markings to be continued as part of route Developed Design.

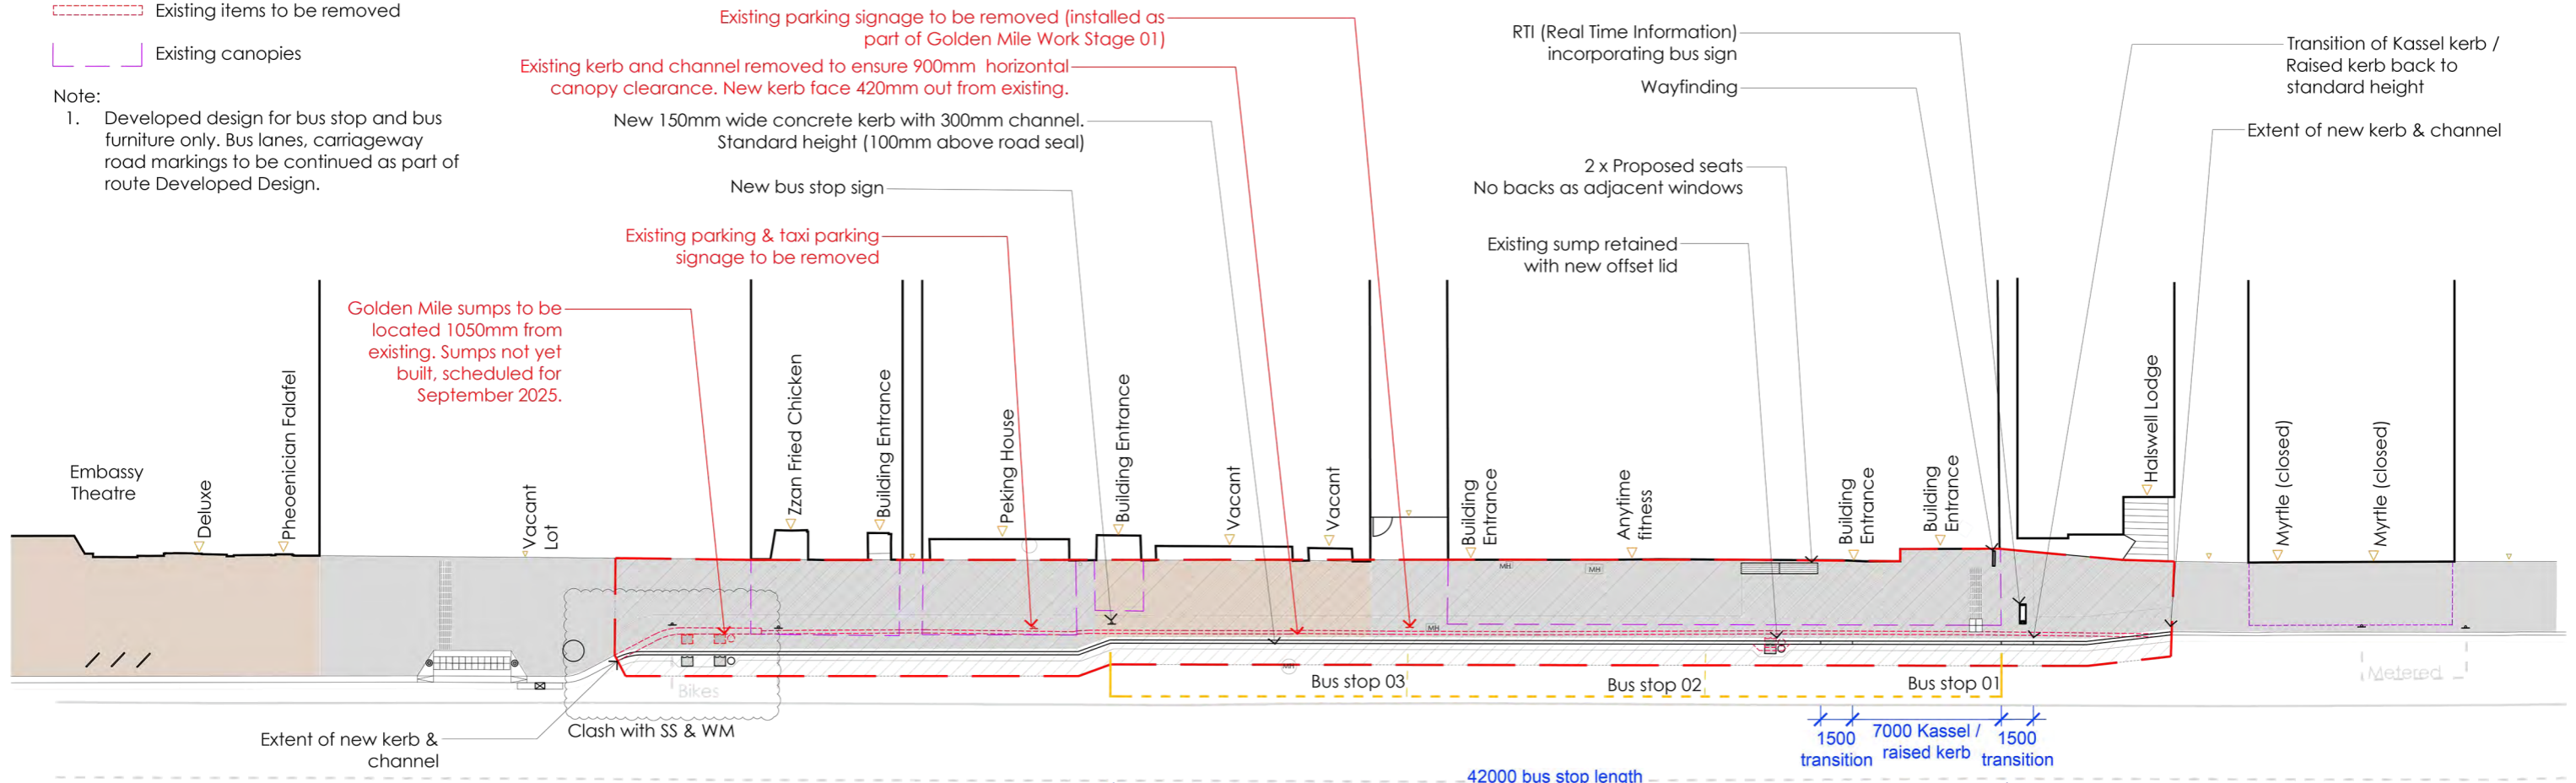

Kent Terrace

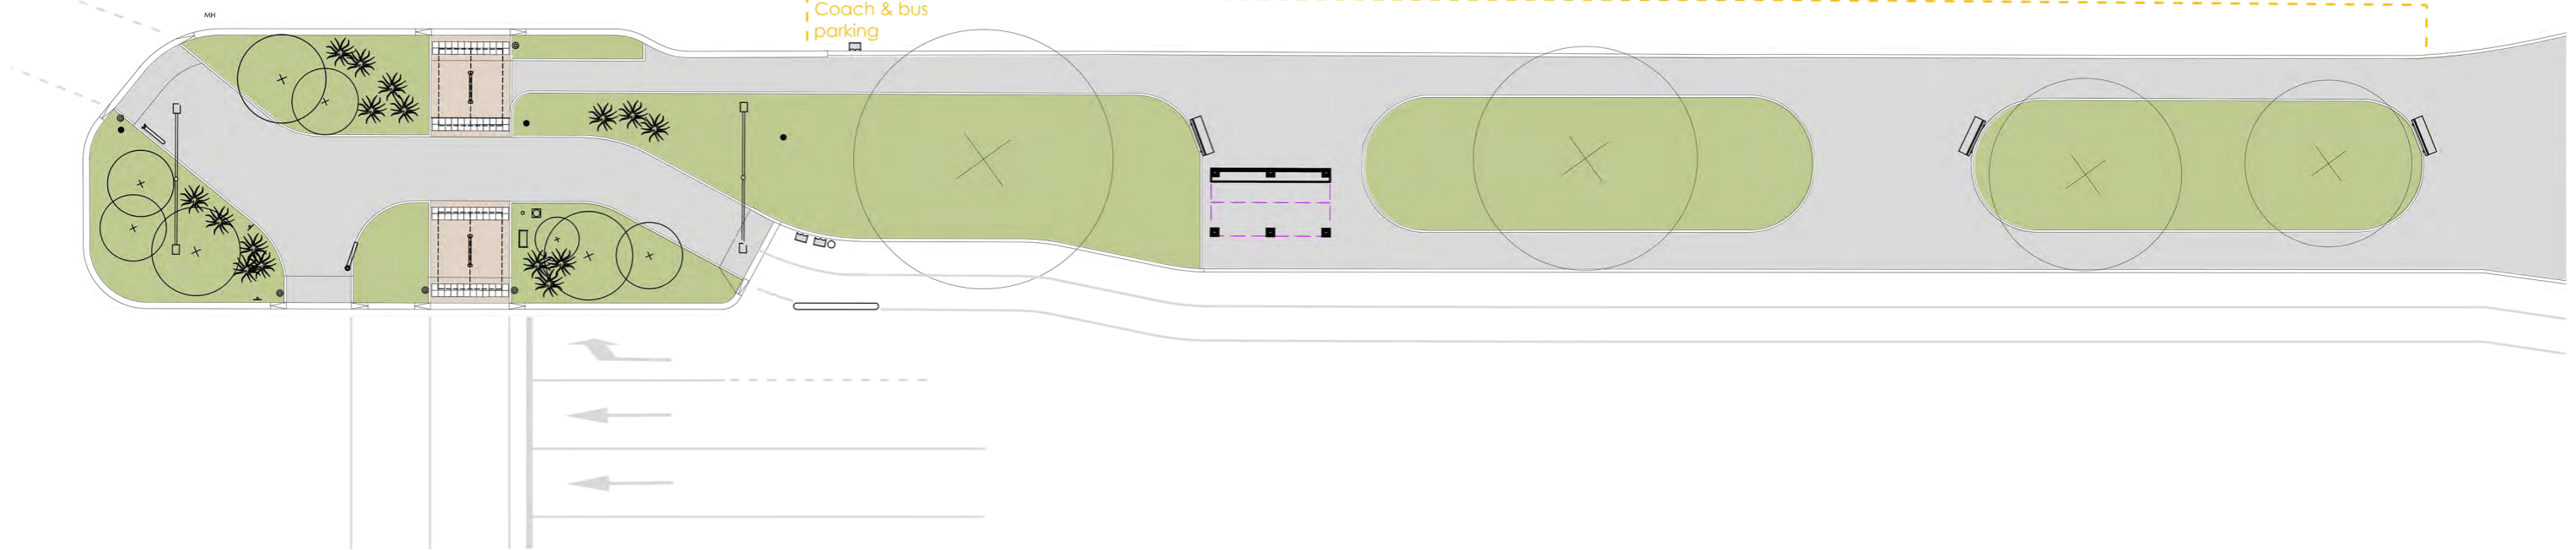

Do not scale. Verify dimensions on site before commencing work.

B.	Developed design	08.07.2025
A.	Developed design	21.05.2025
No.	Revision Notes	Date

Not For Construction

Local Group

North: 

Scale: 1:150 @A1
1:300 @A3

Job Number: 2412 -1348

Revision: **B**

Issued For: Developed design

Project: **Harbour Quays**

Drawing Title: **S5 (Kent Terrace) - Layout Plan**

sheet 1 of 1

Drawing No: **S5 01**



N5 CAMBRIDGE STREET

Do not scale. Verify dimensions on site before commencing work.

No.	Revision Notes	Date
A	For Internal Comment	08.07.25
Not for Construction		

**Local
Group**

North:
<
Scale:
1:5,000 @ A3
Issued For: Developed Design

Job Number:
2412-1348
Revision:
A

Project:
Harbour Quays
Drawing Title:
Stop Locations

Drawing No:
SITE_EX_N5



EXISTING

Do not scale. Verify dimensions on site before commencing work.

B	Developed Design	08.07.2025
A	Developed design	21.05.2025

No. Revision Notes Date

Not For Construction

**Local
Group**

North:
Scale:
n/a
Job Number:
2412-1348
Revision:
B
Issued For: Developed design

Project:
Harbour Quays
Drawing Title:
N5 (Cambridge Tce) - Existing

N5 EX 05



PROPOSED

Do not scale. Verify dimensions on site before commencing work.

B	Developed Design	08.07.2025
A	Developed design	21.05.2025
No.	Revision Notes	Date

Not For Construction

**Local
Group**

North:
Scale: n/a
Job Number: 2412-1348
Revision: **B**
Issued For: Developed design


Project: Harbour Quays
Drawing Title: **N5 (Cambridge Tce) - Proposed**

N5 05

LEGEND

- Extent of civil works (includes full pedestrian pavement resurfacing)
- Existing items to be removed
- Existing canopies

Note:
 1. Developed design for bus stop and bus furniture only. Bus lanes, carriageway road markings to be continued as part of route Developed Design.

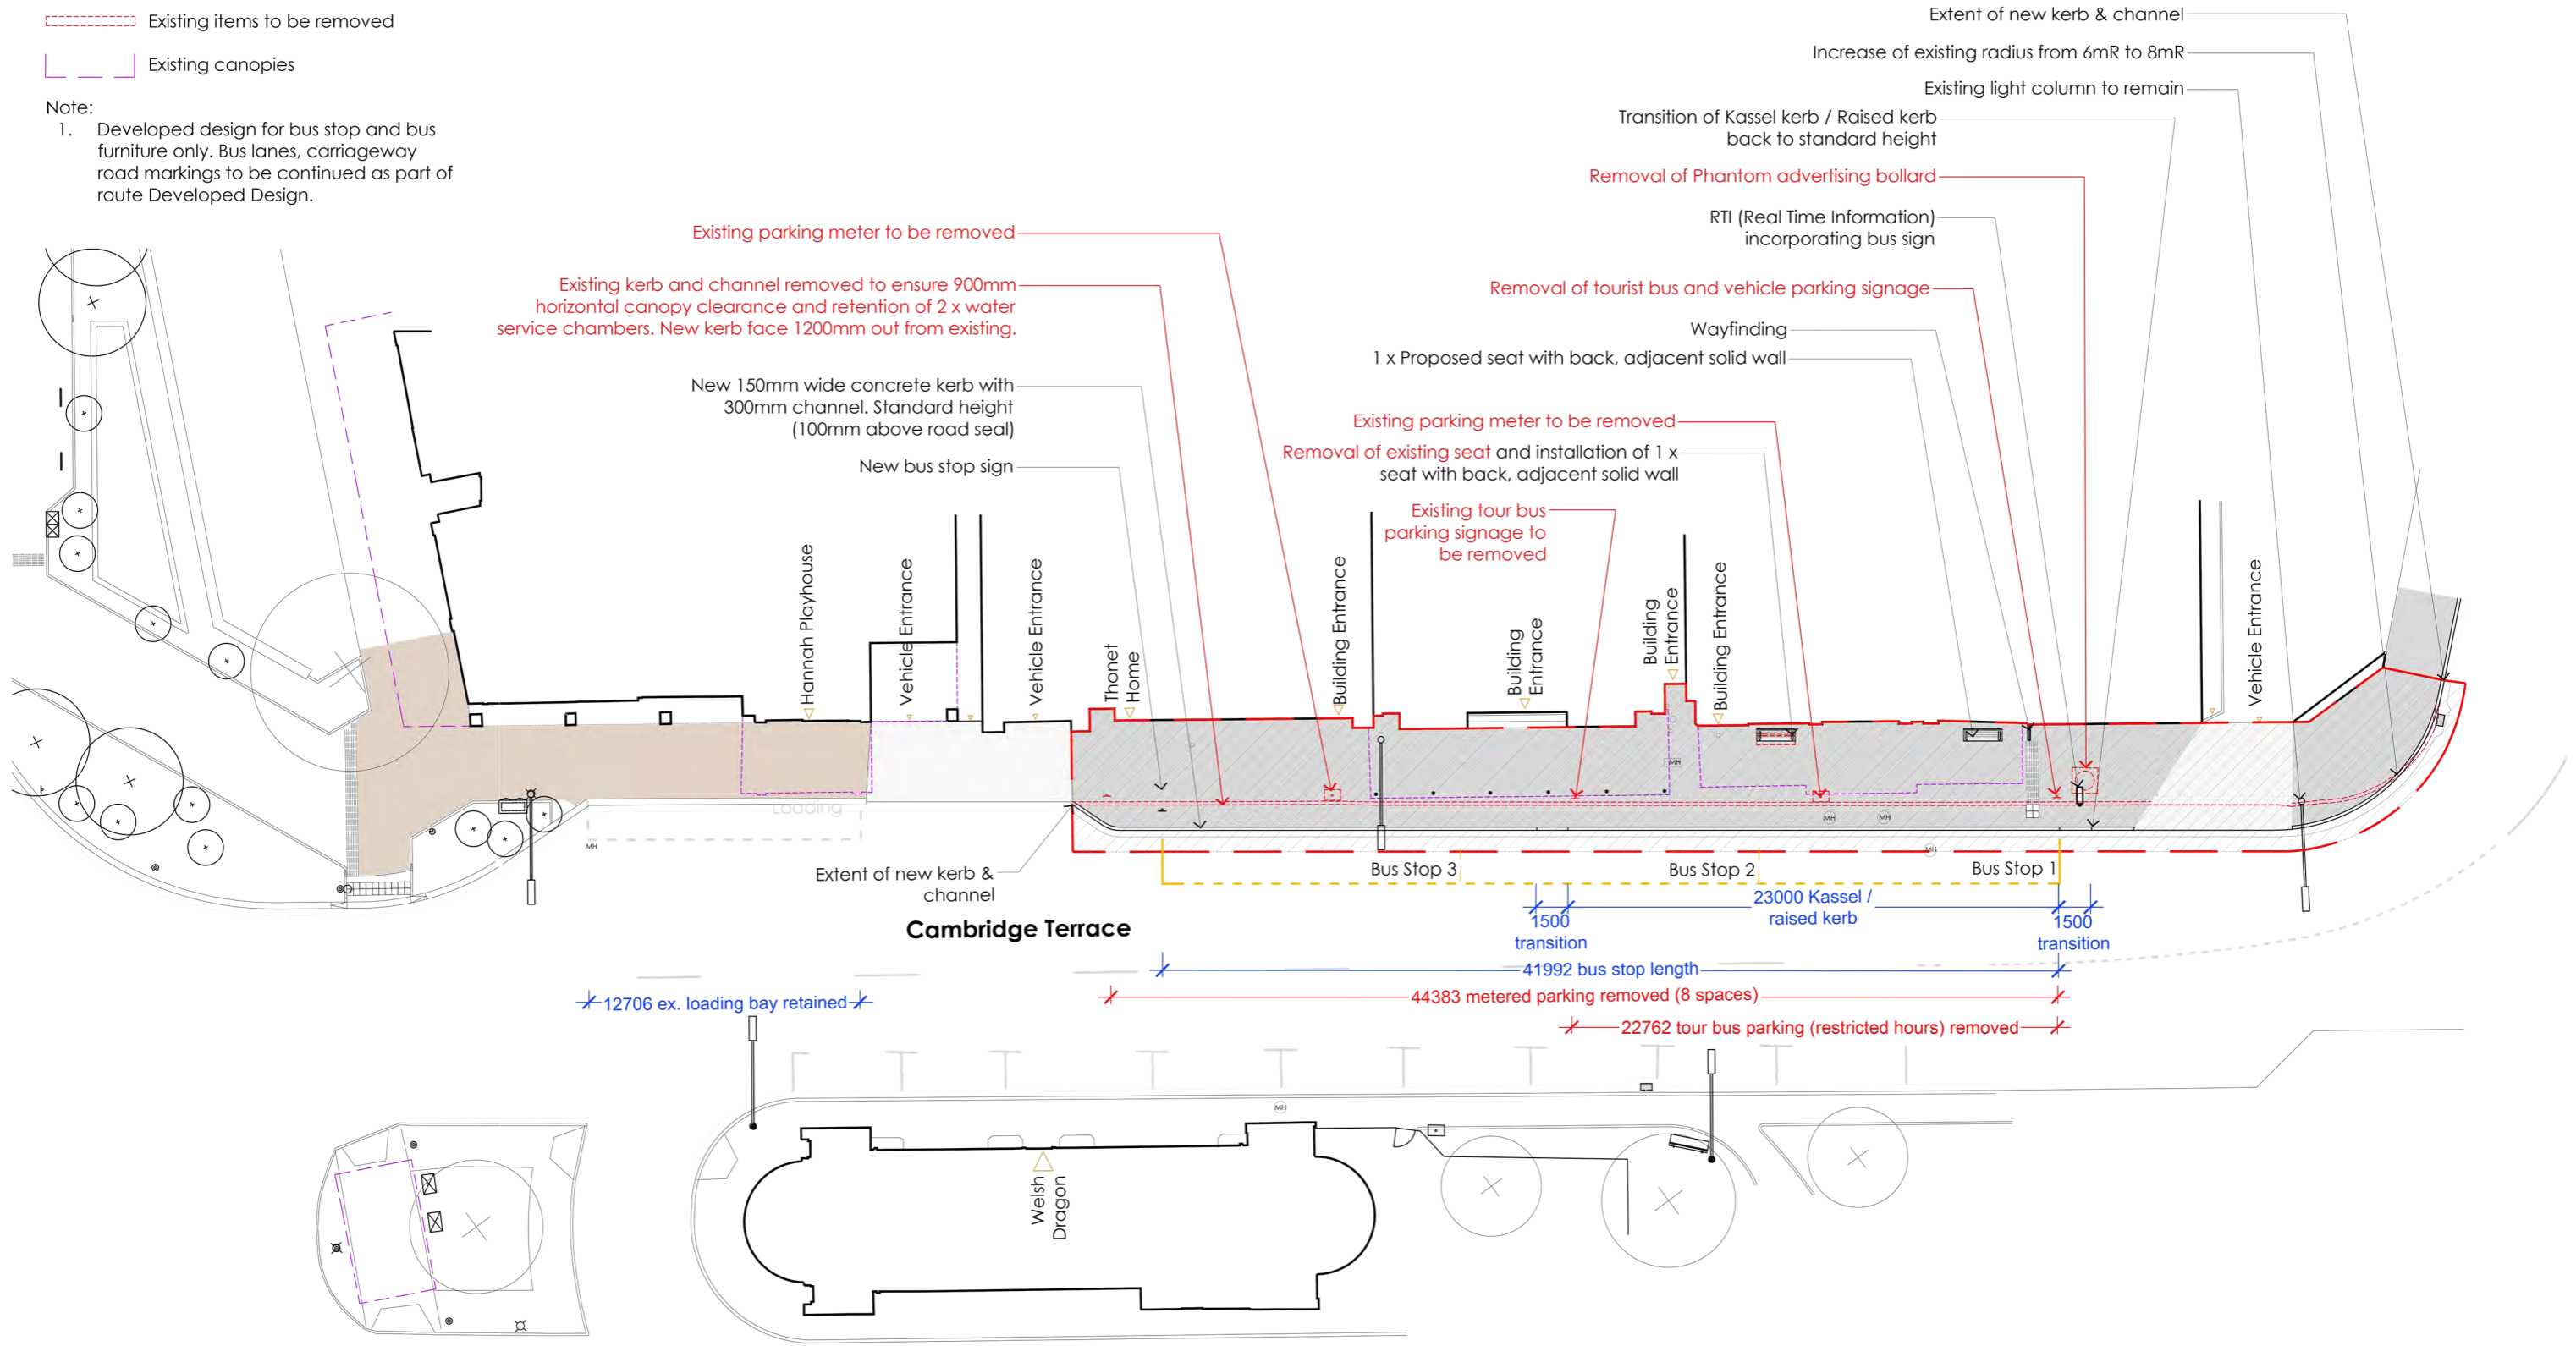

Do not scale. Verify dimensions on site before commencing work.

B.	Developed design	08.07.2025
A.	Developed design	21.05.2025
No.	Revision Notes	Date

Not For Construction

Local Group

North:

Scale: 1:150 @A1
1:300 @A3

Job Number: 2412 -1348

Revision: **B**

Issued For: Developed design

Project: **Harbour Quays**

Drawing Title: **N5 (Cambridge Terrace) - Layout Plan**

sheet 1 of 1

Drawing No: **N5 01**